





- External finishes
- Select black roof tiles
- Aluminium gutters and downpipes
- PVC or aluclad Triple Glazing windows
- White Painted plaster finish
- Selected external Bronze cladding to bay roof
- Selected Brick
- Hardwood external doors
- Granite plinth and cills

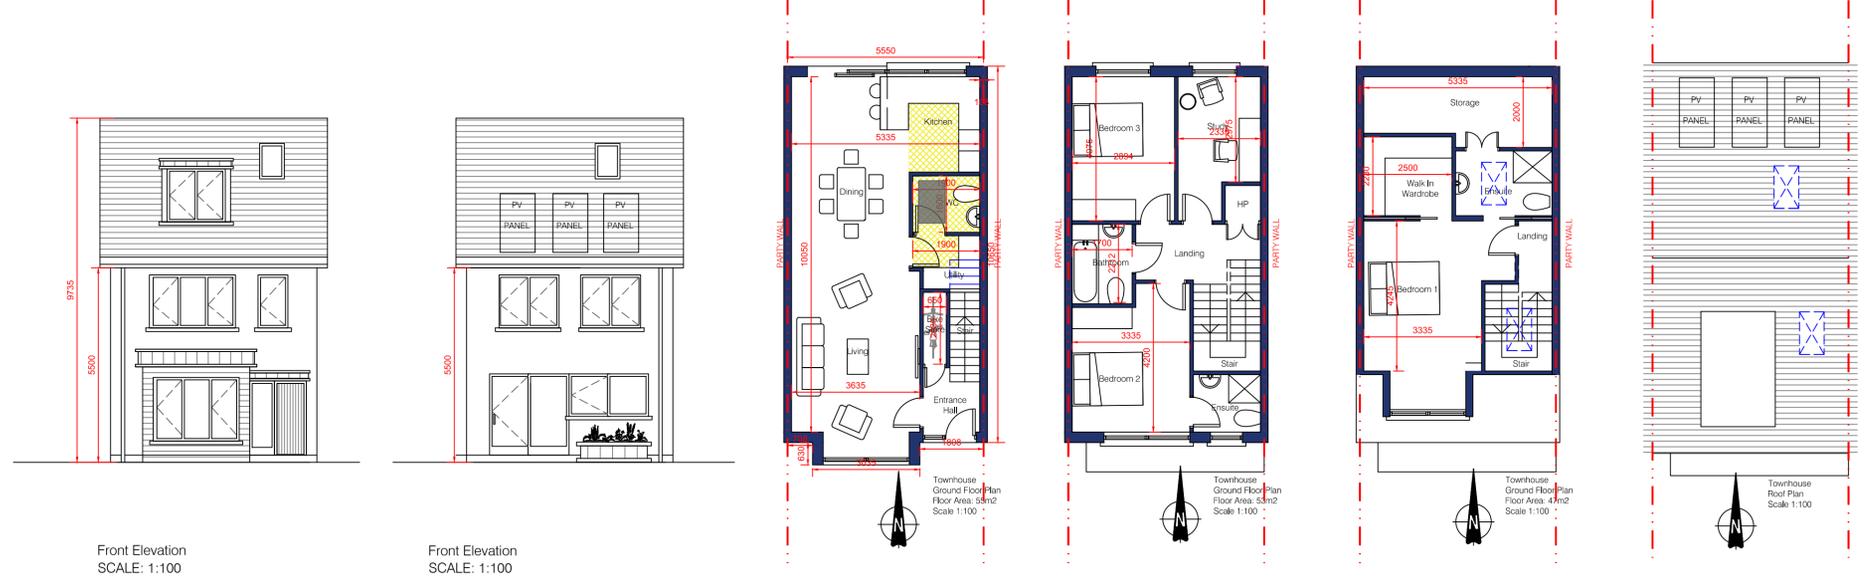


Front Elevation SCALE: 1:100


Front Elevation SCALE: 1:100

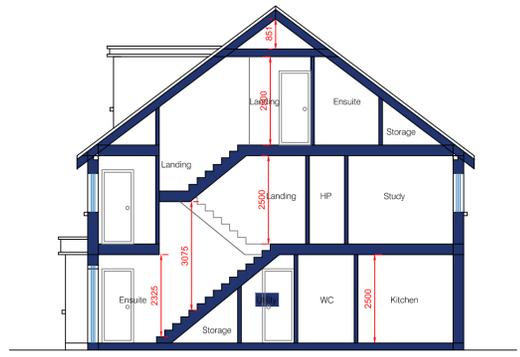

Front Elevation SCALE: 1:100

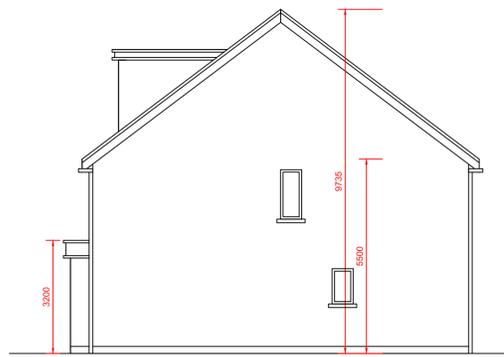

West Side Elevation SCALE: 1:100

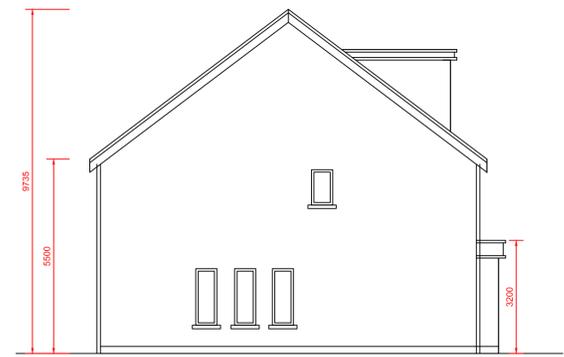

East Side Elevation SCALE: 1:100



Key Map Only Not To Scale

FURTHER INFORMATION

Planning Drawings Only		Dwp. No. 302-201
Title Housetype A Floor Plans & Elevations		
Development Proposed Residential development at Dunrovin Donabate	Revn. Scale 1:100 Date Oct '17	
Client J. Coyle		
Stage Planning		



Front Elevation SCALE: 1:100

Architects & Development Consultants

4 Hanlons Lane,
Malahide, Co. Dublin

Tel: 0872523355
01-5590559
email:
edward.hogan@emhogan.ie