



Front Elevation (North / Road Elevation)
SCALE: 1:100

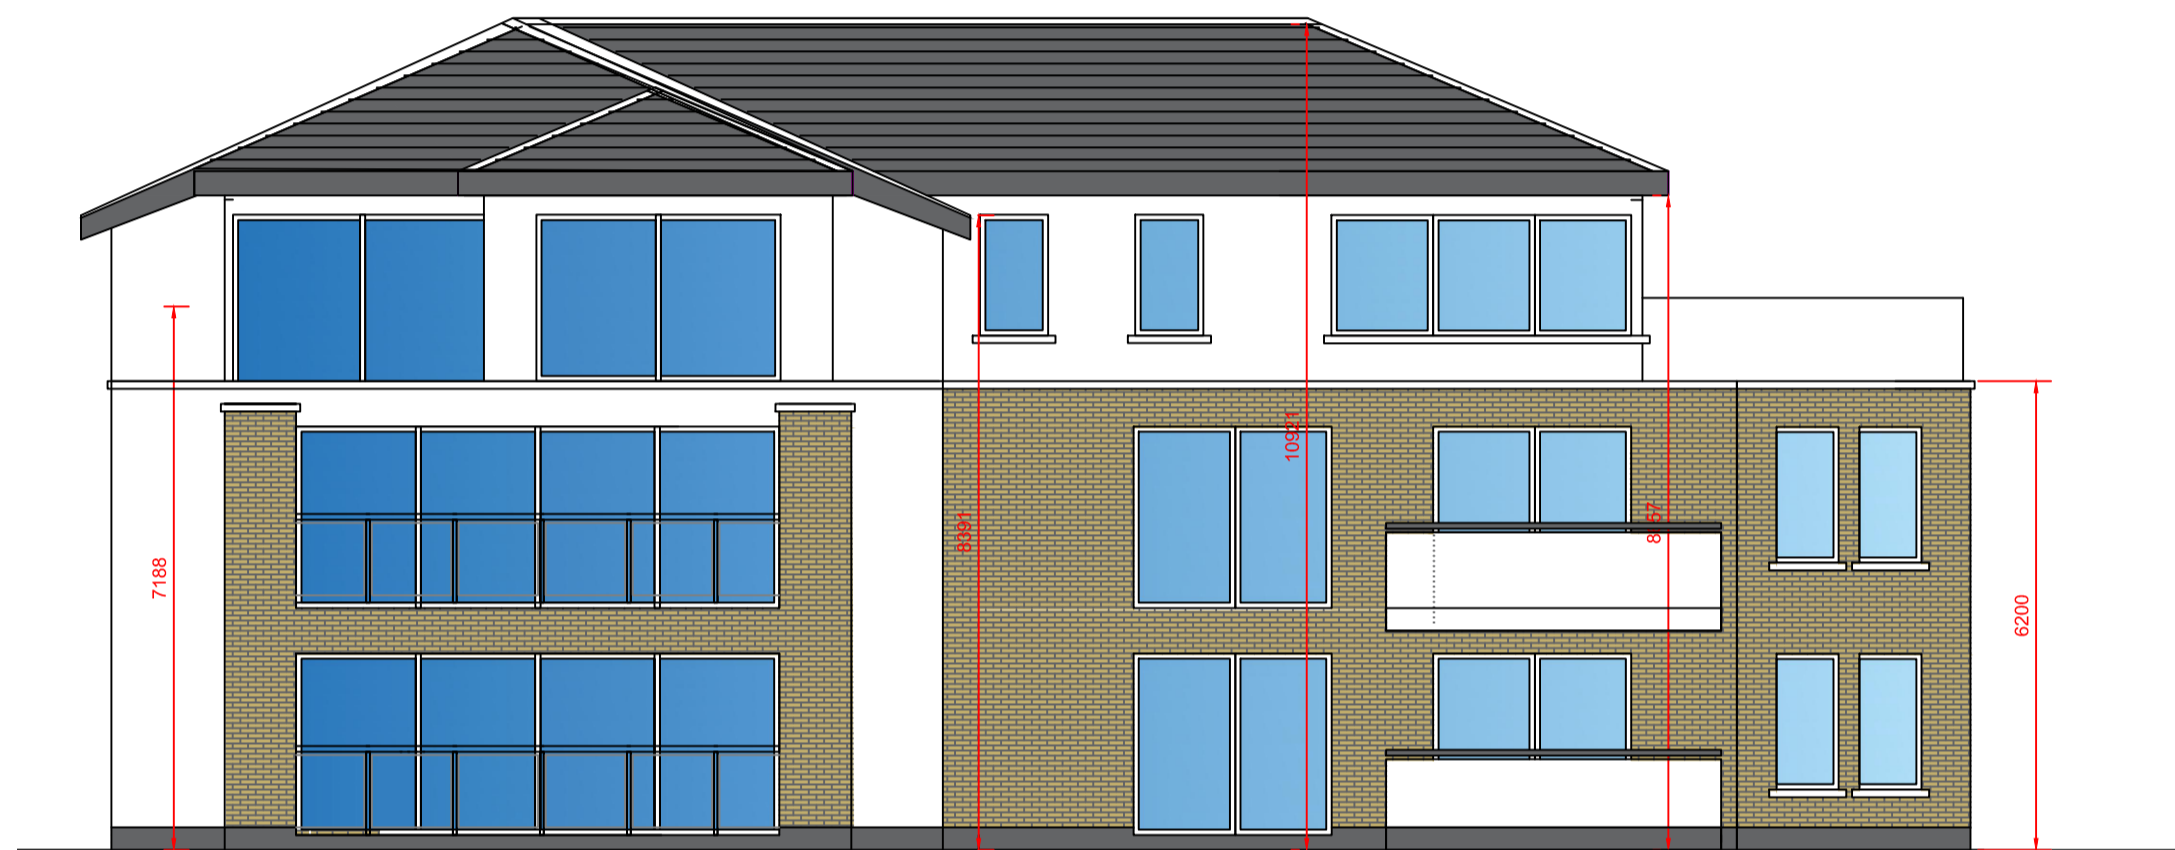

Back Elevation (South Elevation - View from Houses)
SCALE: 1:100



West Elevation (View from Public Open Space)
SCALE: 1:100

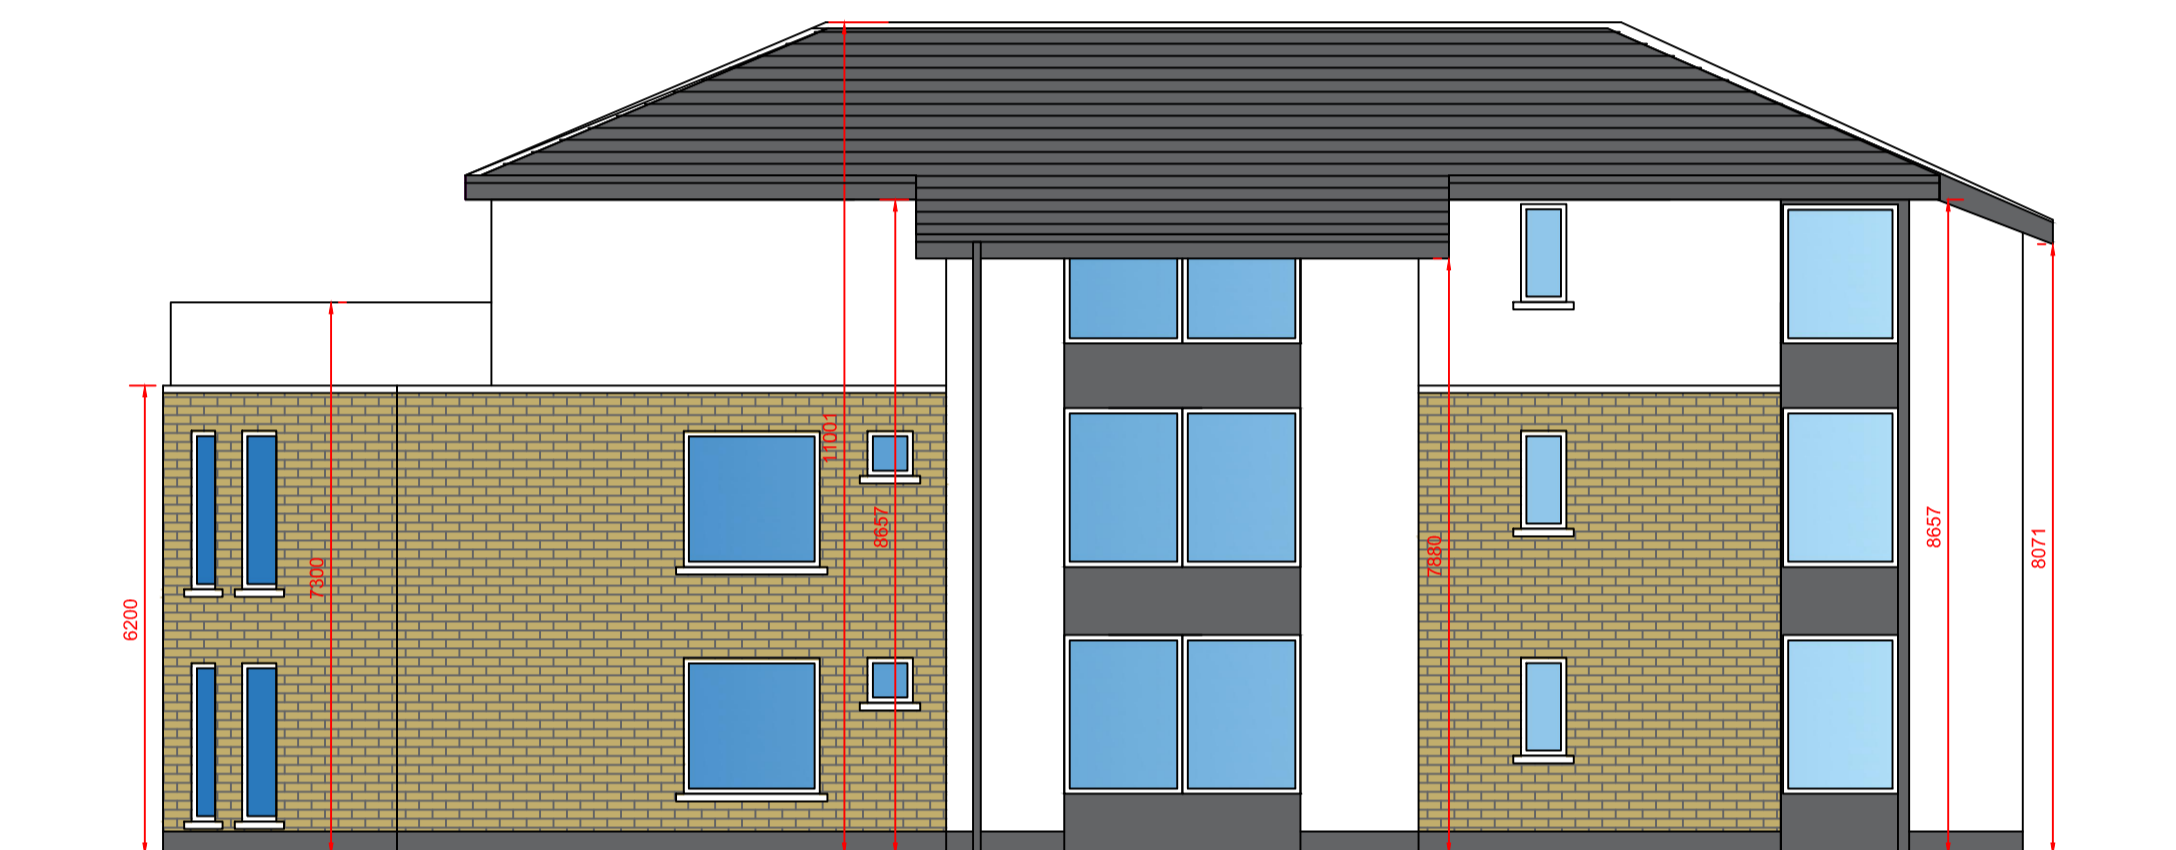

East Elevation (View From Entrance Road)
SCALE: 1:100

External Finishes
 Blue / Black Slate Or Roof Tiles
 Powder Coated Aluminium Soffit / Fascia & Gutter
 Selected Clay Brick with granite capping
 Aluminium Curtain Glazing
 Stainless Steel Balustrades & Glazing Infill
 Limestone Cladding to Face and Plinth

FURTHER INFORMATION

Planning Drawings Only		Dwp. No. 302-204
Title	Apartment Block Elevations & Conceptual Drawings	
Development	Proposed Residential development at Dunrovin Donabate	Revn.
		Scale 1:100
		Date Oct '17

Client
J. Coyle

Stage
Planning


Architects & Development Consultants



EM Hogan & Associates

4 Hanlons Lane,
Malahide, Co.Dublin

Tel: 0872523355
01-5590559
email:
edward.hogan@emhogan.ie

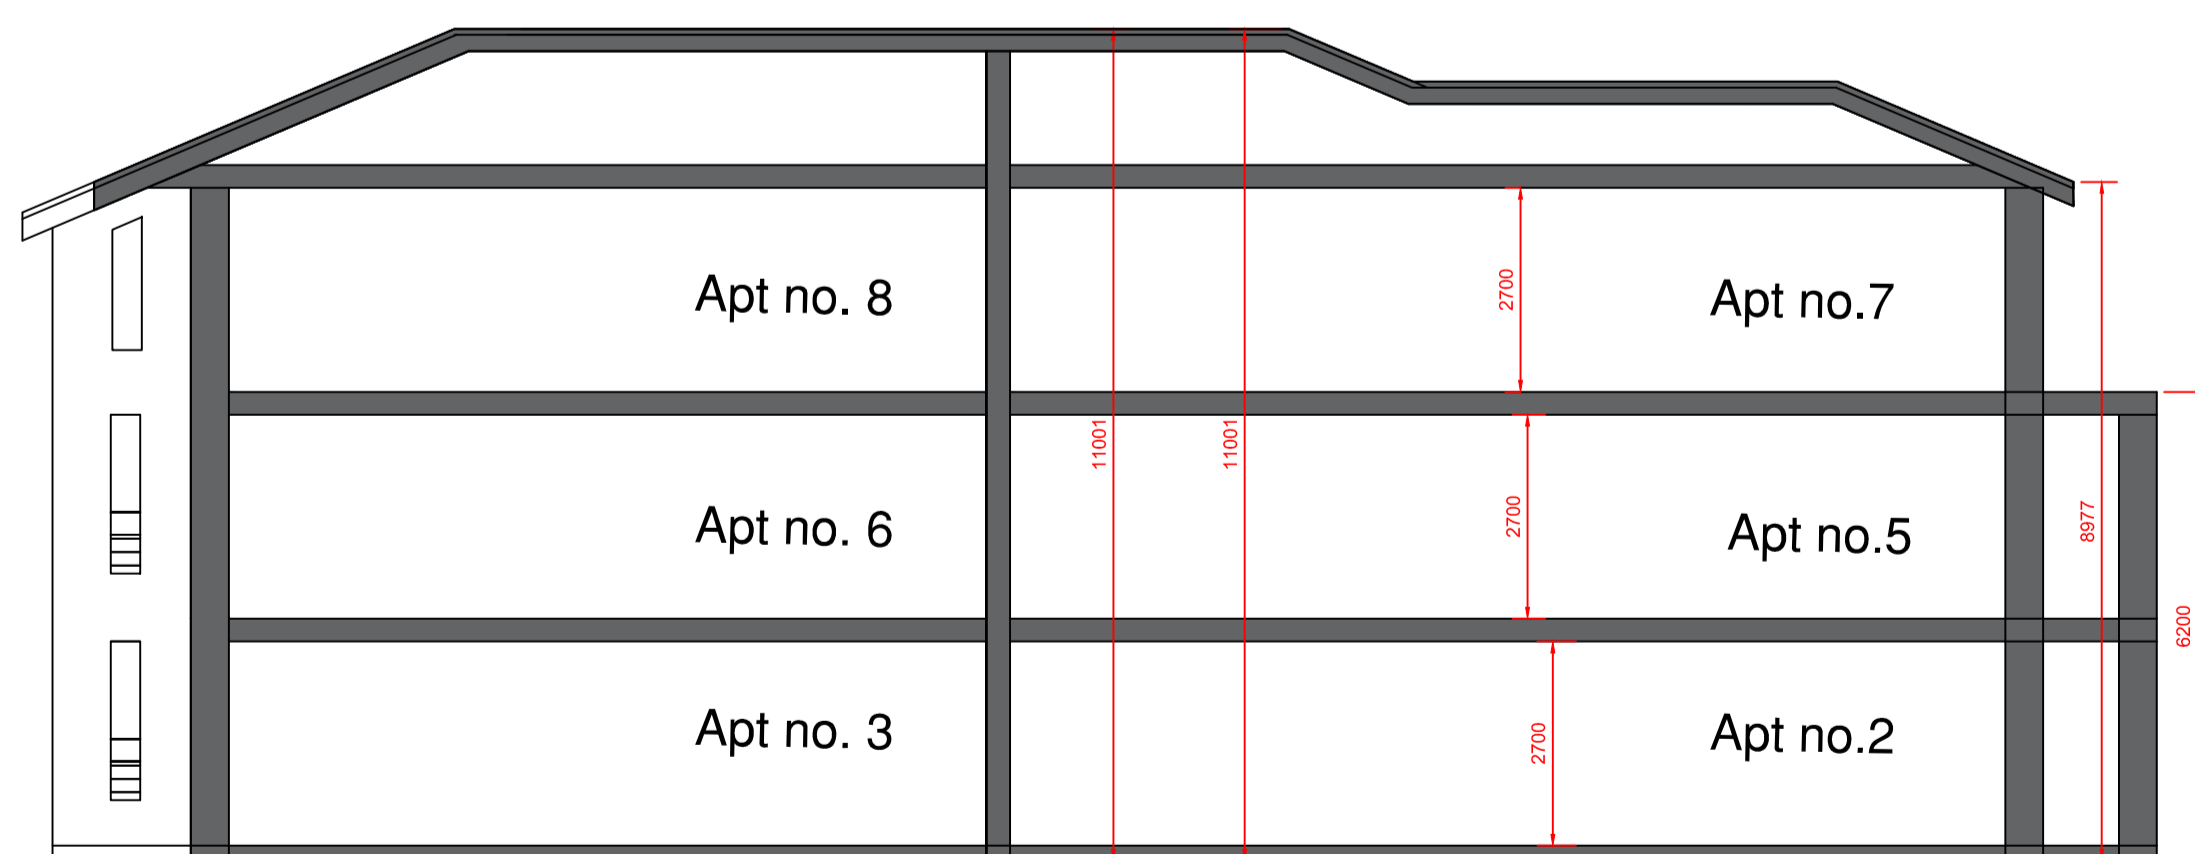

Section
SCALE: 1:100



Conceptual View from West (View from Public Open Space)



Conceptual View of South West



Conceptual View from North



Conceptual View from South



Conceptual View From South East