


PLANNING SUBMISSION

A3

COPYRIGHT AND OWNERSHIP OF THIS DRAWING IS VESTED IN THE ARCHITECT. NO PART OF THIS DRAWING MAY BE REPRODUCED OR TRANSMITTED IN ANY FORM WITHOUT THE PRIOR WRITTEN PERMISSION OF THE ARCHITECT EXCEPT FOR USE ON THE PROJECT FOR WHICH THIS DRAWING WAS ORIGINALLY PRODUCED.


NOTE:  
WRITTEN DIMENSIONS ONLY TO BE TAKEN FROM THIS DRAWING. ALL DIMENSIONS TO BE CHECKED ON SITE.  
ARCHITECT TO BE INFORMED IMMEDIATELY OF ANY DISCREPANCY FOUND BEFORE WORK PROCEEDS.

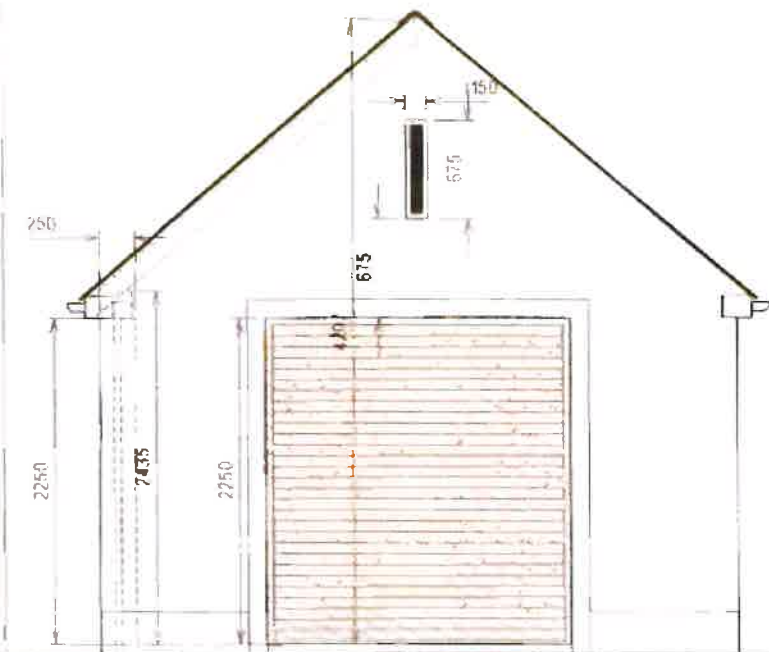


FRONT ELEVATION




SIDE ELEVATION

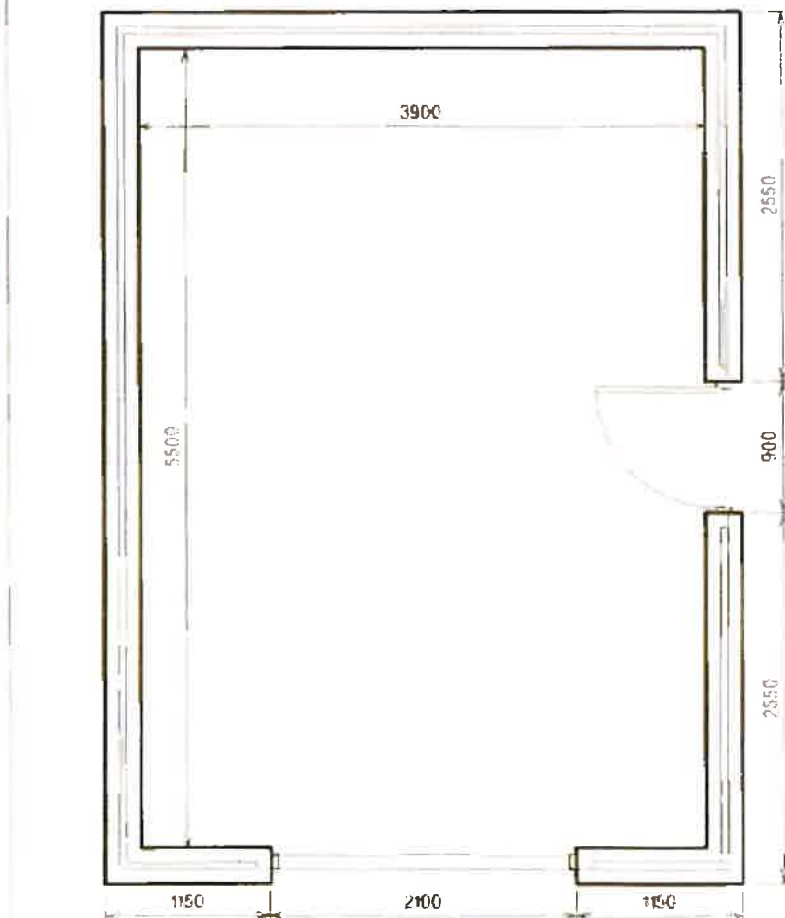


GARAGE FLOOR AREA - 21.44 SQ. M

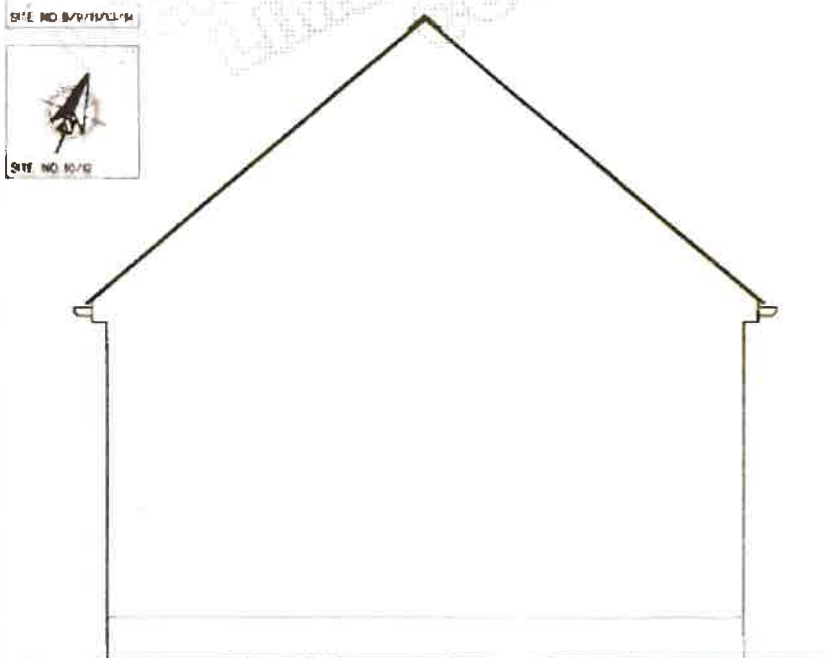

BACK ELEVATION

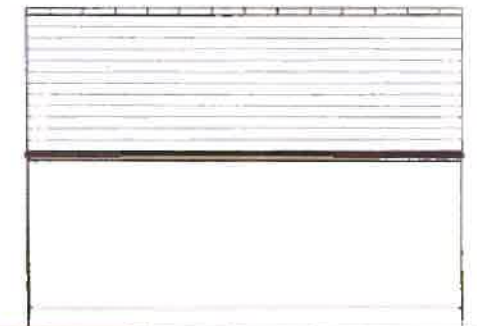

SIDE ELEVATION

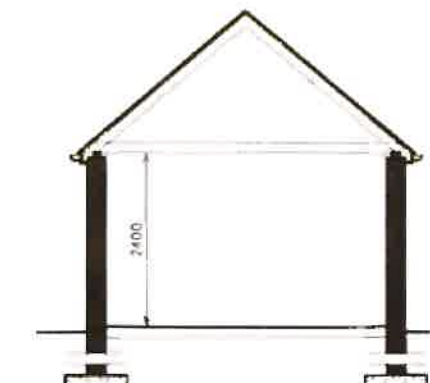

TYPICAL SECTION

REV.	DESCRIPTION	DATE

CLIENT  
SEAN O'BRIEN  
BOHERGAR, CONSTRUCTION, BOHERGAR, BOHER

PROJECT  
PROPOSED RESIDENTIAL DEVELOPMENT AND ASSOCIATED SITE DEVELOPMENT WORKS

DEVELOPMENT ADDRESS  
HERBERTSTOWN, CO. LIMERICK

TITLE  
PROPOSED GARAGE DETAILS

DATE: MAY 2006  
DRAWING NO: Dwg. 2006.09.239

SCALE: 1:50 / 1:100 A3

SEAMUS MCELLIGOTT  
PLANNING DESIGN CONSULTANCY  
ARCHITECTS  
TEL: 011 811 2126 FAX: 011 811 2004