


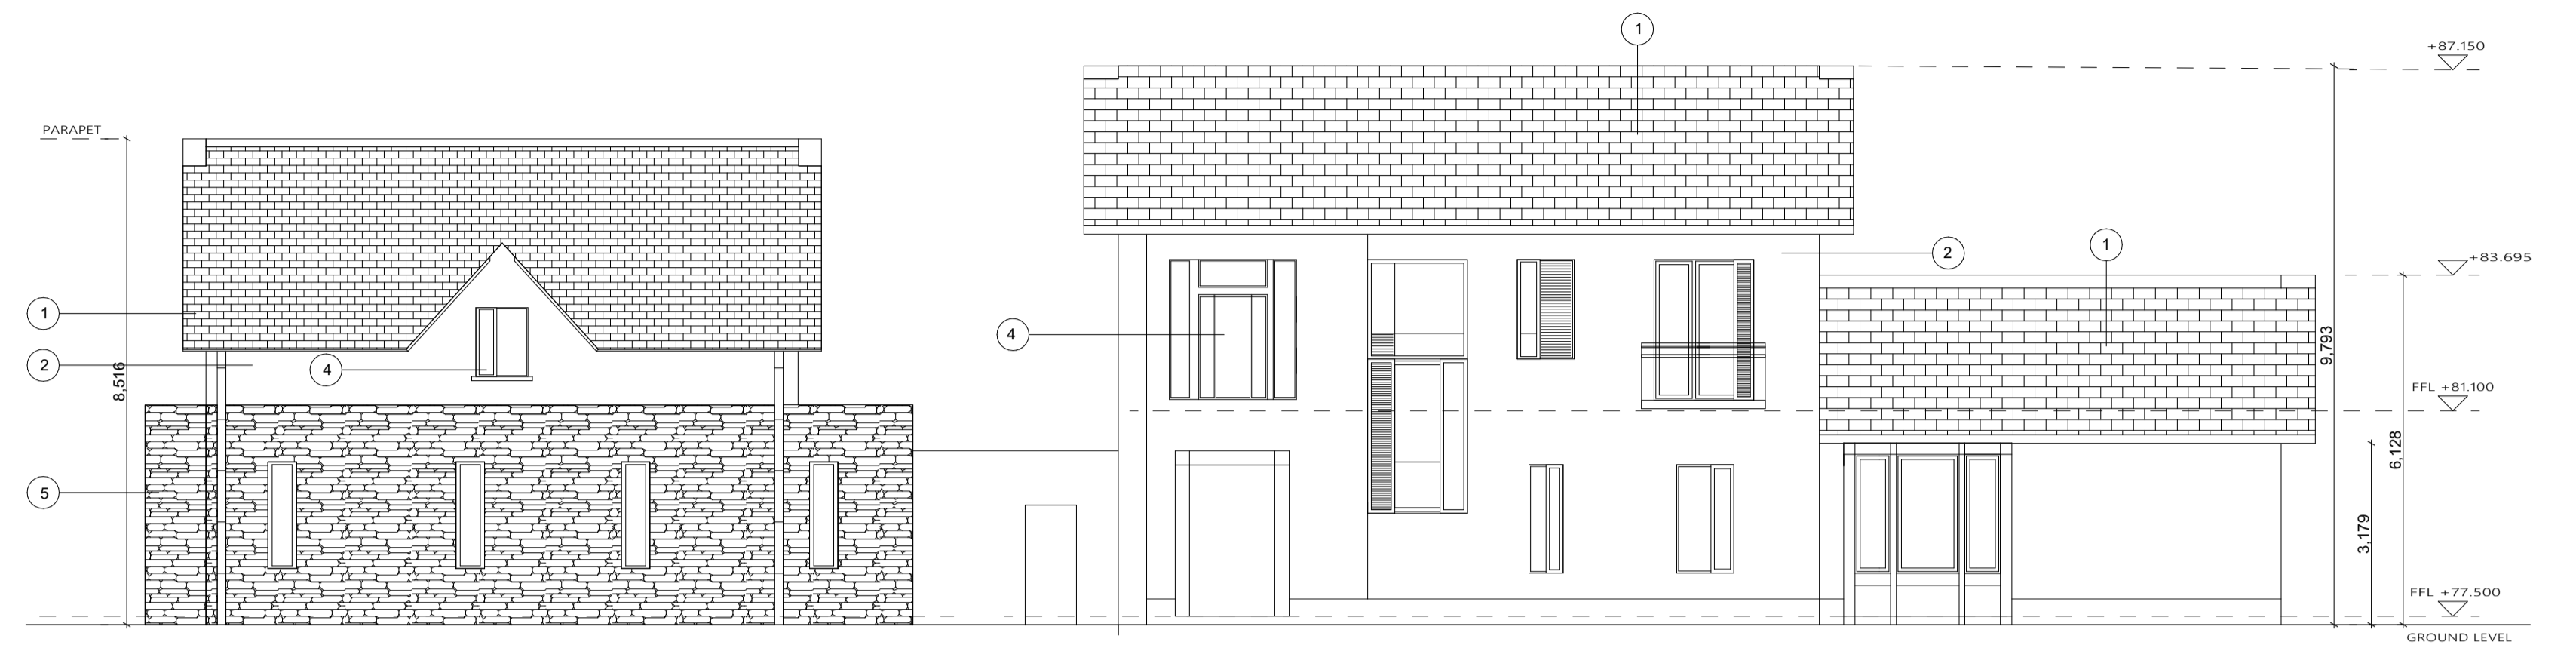

FRONT ELEVATION

1:100



LEFT SIDE ELEVATION

1:100



ELEVATION

1:100



RIGHT SIDE ELEVATION

1:100

LEGEND

- 1. Slate Roof
- 2. Painted Render Finish Wall
- 3. Toughened Glass Balustrade with SS Handrail
- 4. Alu-clad Windows to Selected Grey Ral
- 5. Reconstituted Stone - Sandstone or Similar

HOUSE TYPE 7

ISSUE	DATE	DESCRIPTION	APPD
P-01	27/03/2024	SUITABLE_FOR_INFORMATION	MF



©MICHAEL FITZPATRICK ARCHITECTS LIMITED
COPYRIGHT RESERVED

PROJECT DETAILS
Proposed Residential Development at
Ferndale Road, Shankill, Dublin 18 for
Charton Homes Limited
Proposed Elevation Plans

Project No.	Project	Originator	Volume	Level	Type	Role	Sheet No.
23115-	SKH-	MFA-00-	ZZ-	DR-A	-403		
Suitability-Status-Code-Description							Issue:
S2_Suitable_For_Information							P-01
Scale:	Drawn by:	Checked by:	Date:				
As indicated	SM	MF	27/03/2024				
Main Street Bulmerbridge Co. Cavan w - www.mfarchitects.ie e - info@mfarchitects.ie t - 049 4365800							
RAI		RAI		G3		RAI	