




EAST ELEVATION (HOUSE TYPE A)
SCALE 1:100@A3

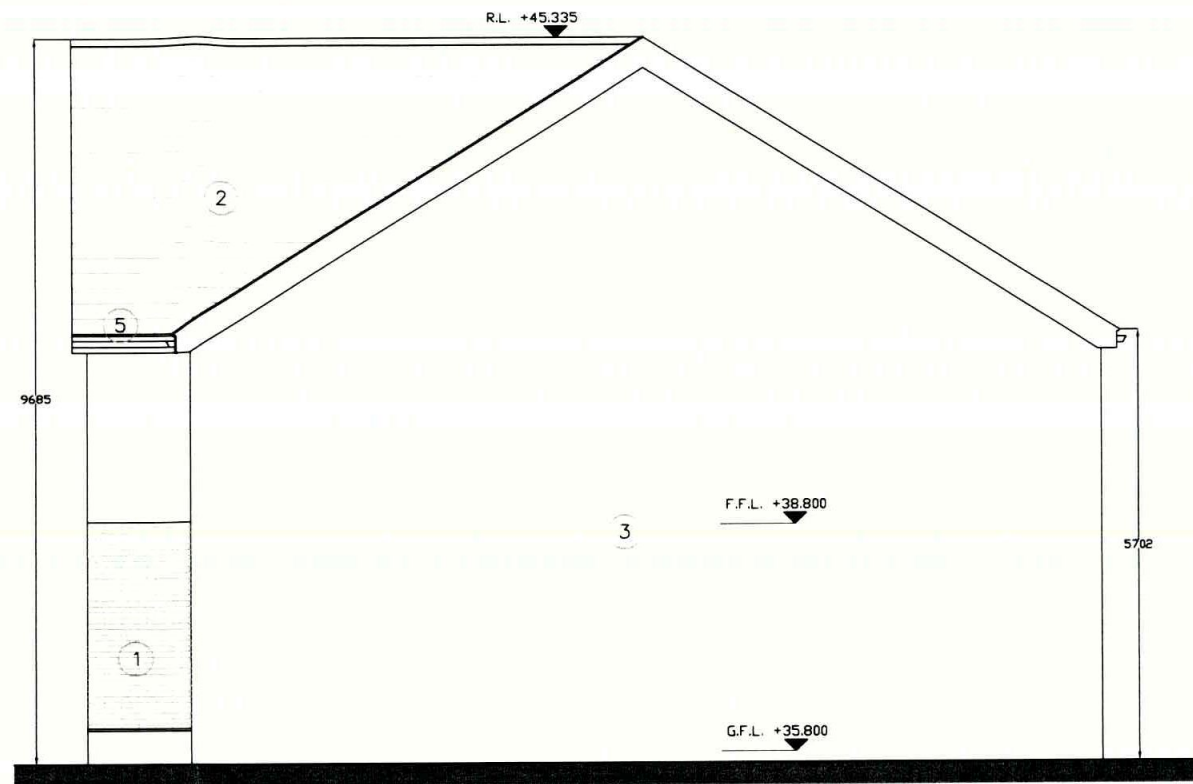

WEST ELEVATION (HOUSE TYPE A)
SCALE 1:100@A3

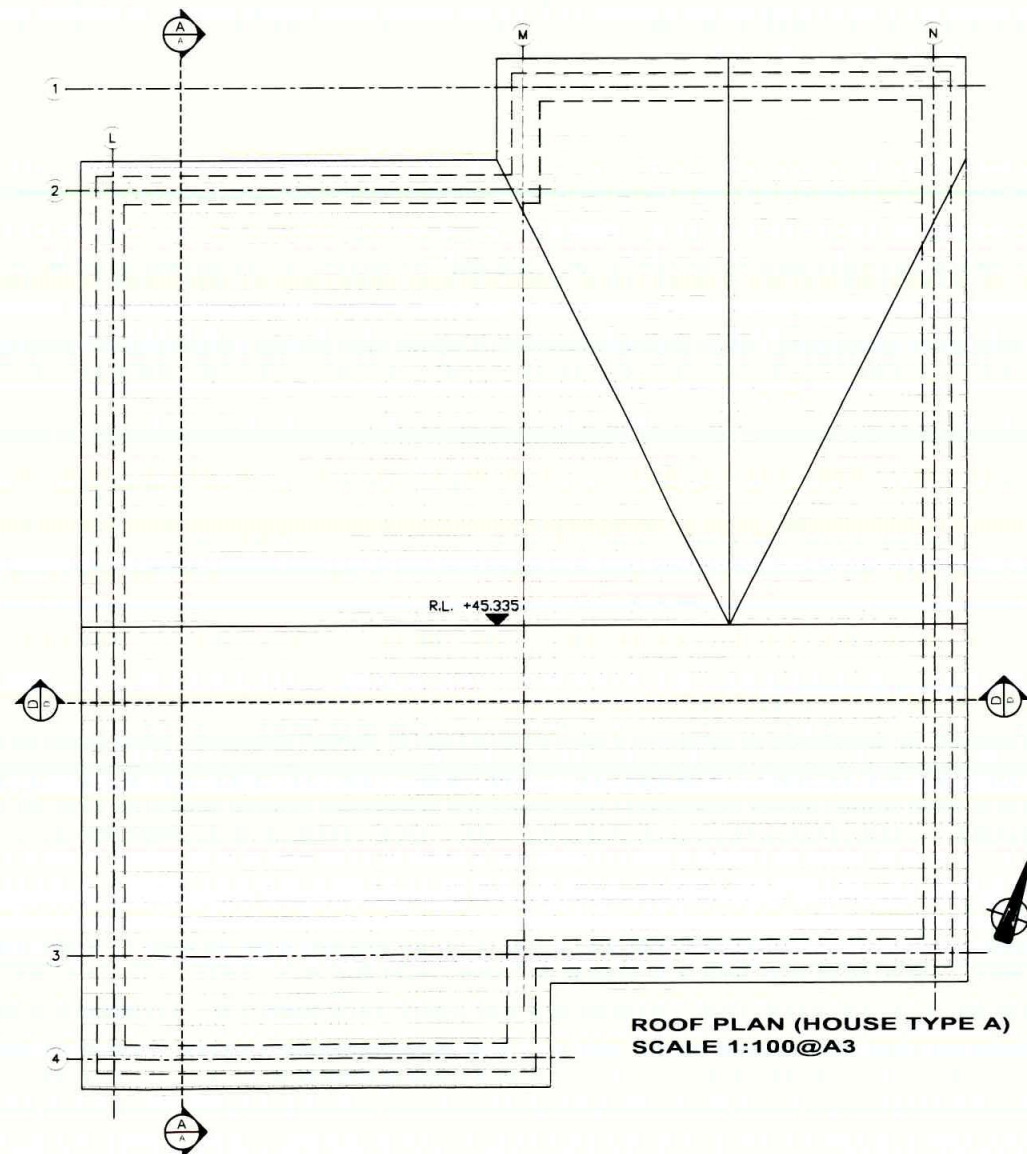

ROOF PLAN (HOUSE TYPE A)
SCALE 1:100@A3

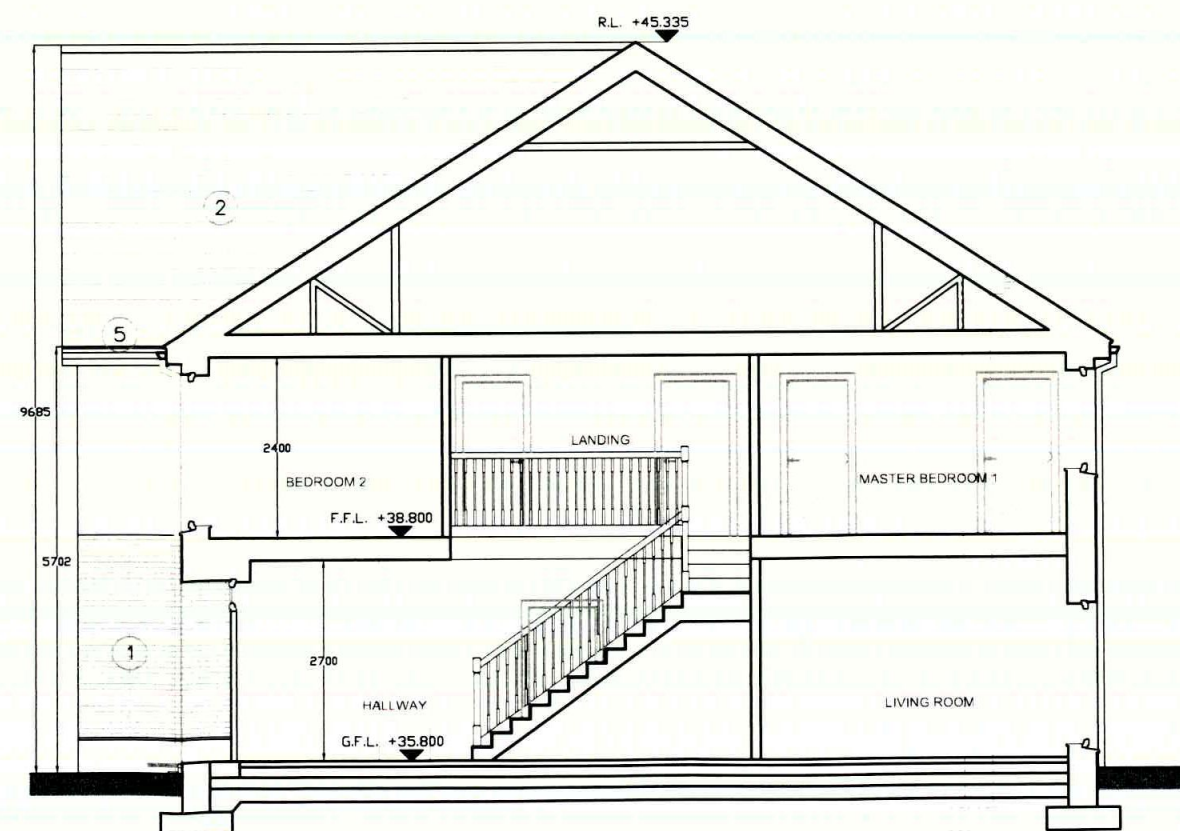

SECTION D-D (HOUSE TYPE A)
SCALE 1:100@A3

- GENERAL NOTES:
1. ALL ARCHITECTURAL DRAWINGS ARE TO BE READ IN CONJUNCTION WITH ODA ARCHITECTURE SPECIFICATIONS. THE CONTRACTOR SHALL NOTIFY THE ARCHITECT OF ANY DISCREPANCIES BETWEEN THE DRAWINGS AND THE SPECIFICATION BEFORE IMPLEMENTING THE WORK.
 2. NO DIMENSIONS SHALL BE SCALED FROM THIS DRAWING. ALL DIMENSIONS AND SETTING OUT CO-ORDINATES SHALL BE CONFIRMED ON SITE PRIOR TO CONSTRUCTION.
 3. THE CONTRACTOR SHALL NOTIFY THE ARCHITECT OF ANY DISCREPANCIES BETWEEN (A) THE ARCHITECTURAL PLANS, SECTIONS AND ELEVATIONS AND (B) THE ARCHITECTURAL DRAWINGS AND THOSE OF THE ENGINEER BEFORE IMPLEMENTING THE WORK.

1. SELECTED BRICK TO ARCHITECT'S DETAIL
2. CONCRETE SLATE TILES TO ARCHITECT'S DETAIL
3. PAINTED PLASTER TO SELECTED COLOR
4. WINDOWS TO DETAIL
5. P.V.C. GUTTERS AND DOWNPIPES TO DETAIL
6. PRECAST CONCRETE GILL
7. ZINK OR SIMILAR DORMER
8. PAINTED TIMBER DOOR

20-FEB-25 F25A/0130
F25A/0130 PLDEPT

rev	date	description	drn by	chkd by
A	17.02.25	ISSUED FOR PLANNING	MM	COD

client:
Carmel Kidney

Job description:
Lands in Ballyboughal
Co. Dublin

drawing title:
HOUSE TYPE A
SIDE ELEVATIONS &
SECTION A-A, ROOF PLAN

drawn by	date	scale	rev
MM	FEBRUARY 2025	1:50 @A1 1:100 @A3	A
checked by	drawing no		
COD	B0141-A-011		
status	PLANNING		

ODA Architecture
architects
master planners
project managers

marlborough mews marlborough lane dublin 4 ireland
353 1 441 6423
info@odaarchitecture.ie www.odaarchitecture.ie

No part of this drawing may be reproduced or transmitted in any form or stored in any retrieval system of any nature without the written permission of ODA Architecture as copyright holder except as agreed for use on the project for which the document was originally issued.