


DO NOT SCALE FROM THIS DRAWING. USE FIGURED DIMENSIONS IN ALL CASES.
 VERIFY DIMENSIONS ON SITE AND REPORT ANY DISCREPANCIES TO THE ARCHITECTS IMMEDIATELY.
 THIS DRAWING IS TO BE READ IN CONJUNCTION WITH THE ARCHITECTS SPECIFICATION.
 THIS DRAWING IS COPYRIGHT AND MAY ONLY BE REPRODUCED WITH THE ARCHITECTS PERMISSION.

NOTES



FRONT ELEVATION
1:100

FINISHES SCHEDULE	
1.	BLUE/BLACK ROOF SLATES/TILES
2.	UPVC FASCIA SOFFITS BARGE BOARDS
3.	RWV'S UPVC
4.	UPVC DOUBLE GLAZED EXTERNAL WINDOWS & DOORS
5.	SMOOTH SAND/CEMENT RENDER FINISH TO BLOCKWORK AND PLINTH
6.	NATURAL STONE FINISH TO SELECTED AREAS.

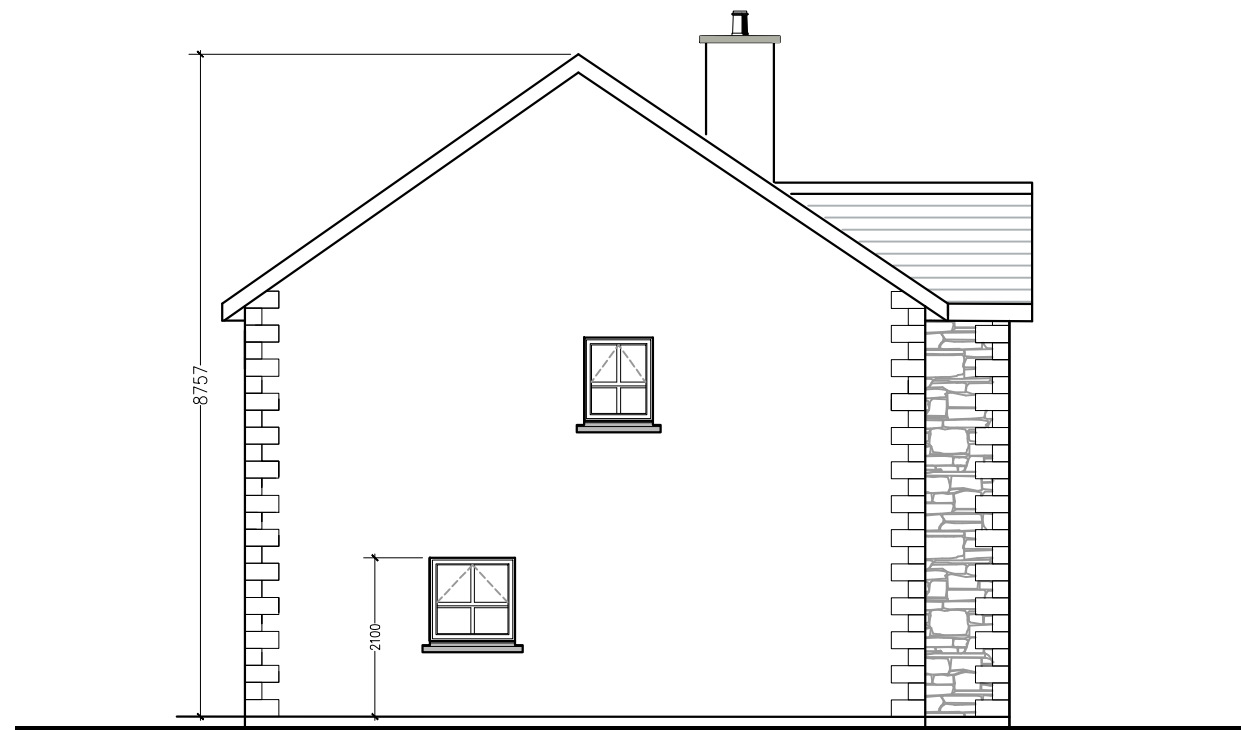

SIDE ELEVATION
1:100



REAR ELEVATION
1:100



SIDE ELEVATION
1:100

PLANNING DRAWING ONLY

REV	DATE	DRN	NOTES

CMD ARCHITECTS

CMD Architects Limited, Thornford Lodge, Broomfield, Castleblayney, Co. Monaghan
 t 042 9743754 t 042 9743755 e info@cmdarchitects.ie

CLIENT
PJ MURRAY

JOB
PROPOSED TWO STOREY STYLE DWELLING HOUSE,
FORM NEW SITE ENTRANCE, AT CORNACREEVE, BALLYBAY
CO. MONAGHAN

DRAWING
PROPOSED ELEVATIONS

DATE 08.12.2021 SCALE AS SHOWN
 DRN N.S. CHECKED D.C.

DWG. SERIES
PLANNING

JOB NUMBER DWG NUMBER REVISION
 21/207 3.0_P100.00

ORIGINAL SHEET SIZE = A3