


**No.1 - GROUND FLOOR PLAN**  
SCALE 1:100 A3  
Floor Area - 82.00 sq.m

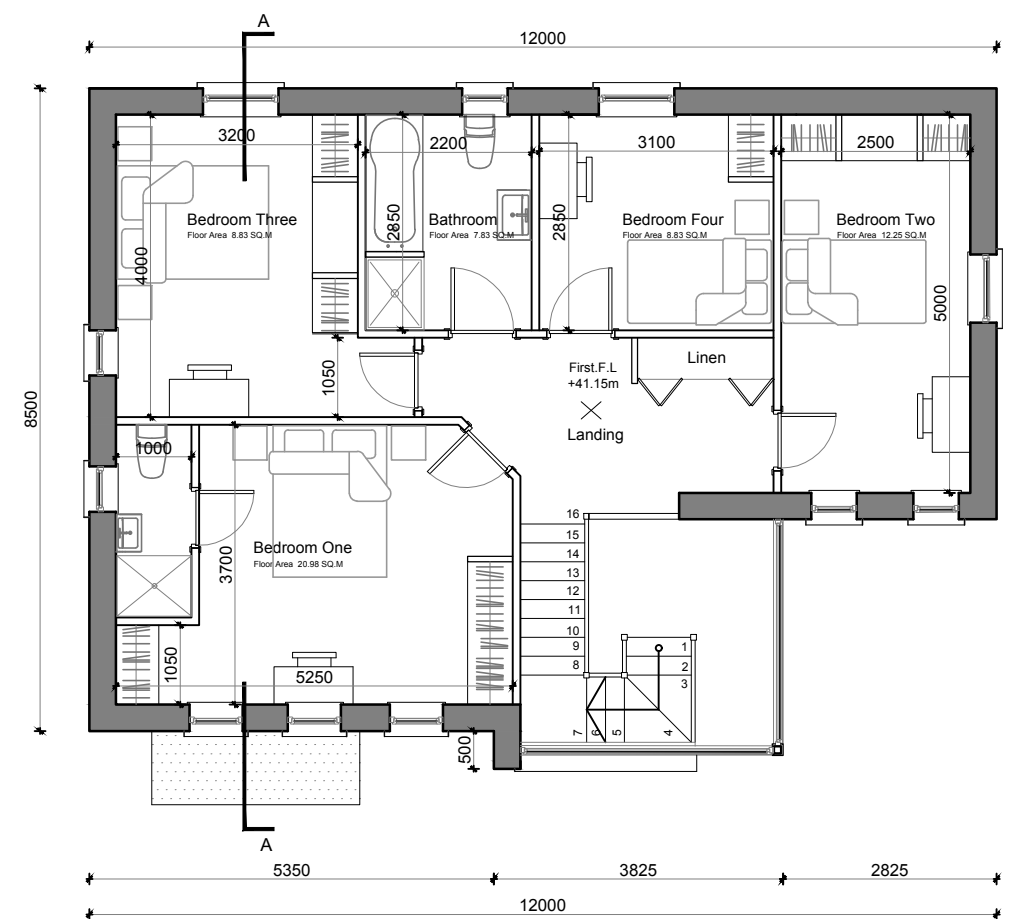

**No.1 - FIRST FLOOR PLAN**  
SCALE 1:100 A3  
Floor Area - 72.00 sq.m

## Dwelling Type - No.2, No.5 & No. 6

<p>THIS DRAWING IS THE EXCLUSIVE PROPERTY OF PAT CASHMAN &amp; ASSOCIATES AND THE REPRODUCTION OF ANY PART WITHOUT PRIOR WRITTEN CONSENT FROM THIS OFFICE IS A VIOLATION OF APPLICABLE LAWS.</p> <p>IN NO EVENT SHALL PAT CASHMAN &amp; ASSOCIATES BE MADE LIABLE TO ANYONE FOR SPECIAL, INCIDENTAL OR CONSEQUENTIAL DAMAGES IN CONNECTION WITH THE USE OF THIS DIGITAL DATA. THE USER OF THIS DIGITAL DATA SHALL BE RESPONSIBLE FOR CHECKING AND VERIFYING ALL LEVELS, DATUMS AND DIMENSIONS ON SITE AND SHALL REPORT ANY DISCREPANCIES OR OMISSIONS TO THIS OFFICE PRIOR TO START OF WORK &amp; DURING THE CONSTRUCTION PHASE.</p> <p>MEASUREMENT SCALING OF THIS DRAWING SHALL ONLY BE PERMITTED IN ITS DIGITAL FORM.</p>				<p>0 20/11 DR First Issue</p>				<p><b>PATRICK A. CASHMAN</b> ARCHITECTURE &amp; PROJECT MANAGEMENT</p> <p>FARREN HOUSE, CORK ROAD, MIDLETON, CO. CORK 086 2768482 PATRICKCASHMAN@GMAIL.COM</p>		<p>Client: CARADEN CONSTRUCTION LTD Date: Jan 19 Job No.: 16017 Drawing No.: GA - 004</p>		<p>Scales: 1:100 Date: Jan 19 Job No.: 16017 Drawing No.: GA - 004</p>		<p>Status: Planning Issue: 0-001 DR Chd. PAC Passed PAC 0</p>	
rev	date	drawn	description	rev	date	drawn	description	<p>job: CONSTRUCTION OF PROPOSED DWELLING</p>				<p>Location: Norwood School Rd, Rushbrooke, Cobh, Co. Cork</p>			