




Proposed Front Elevation

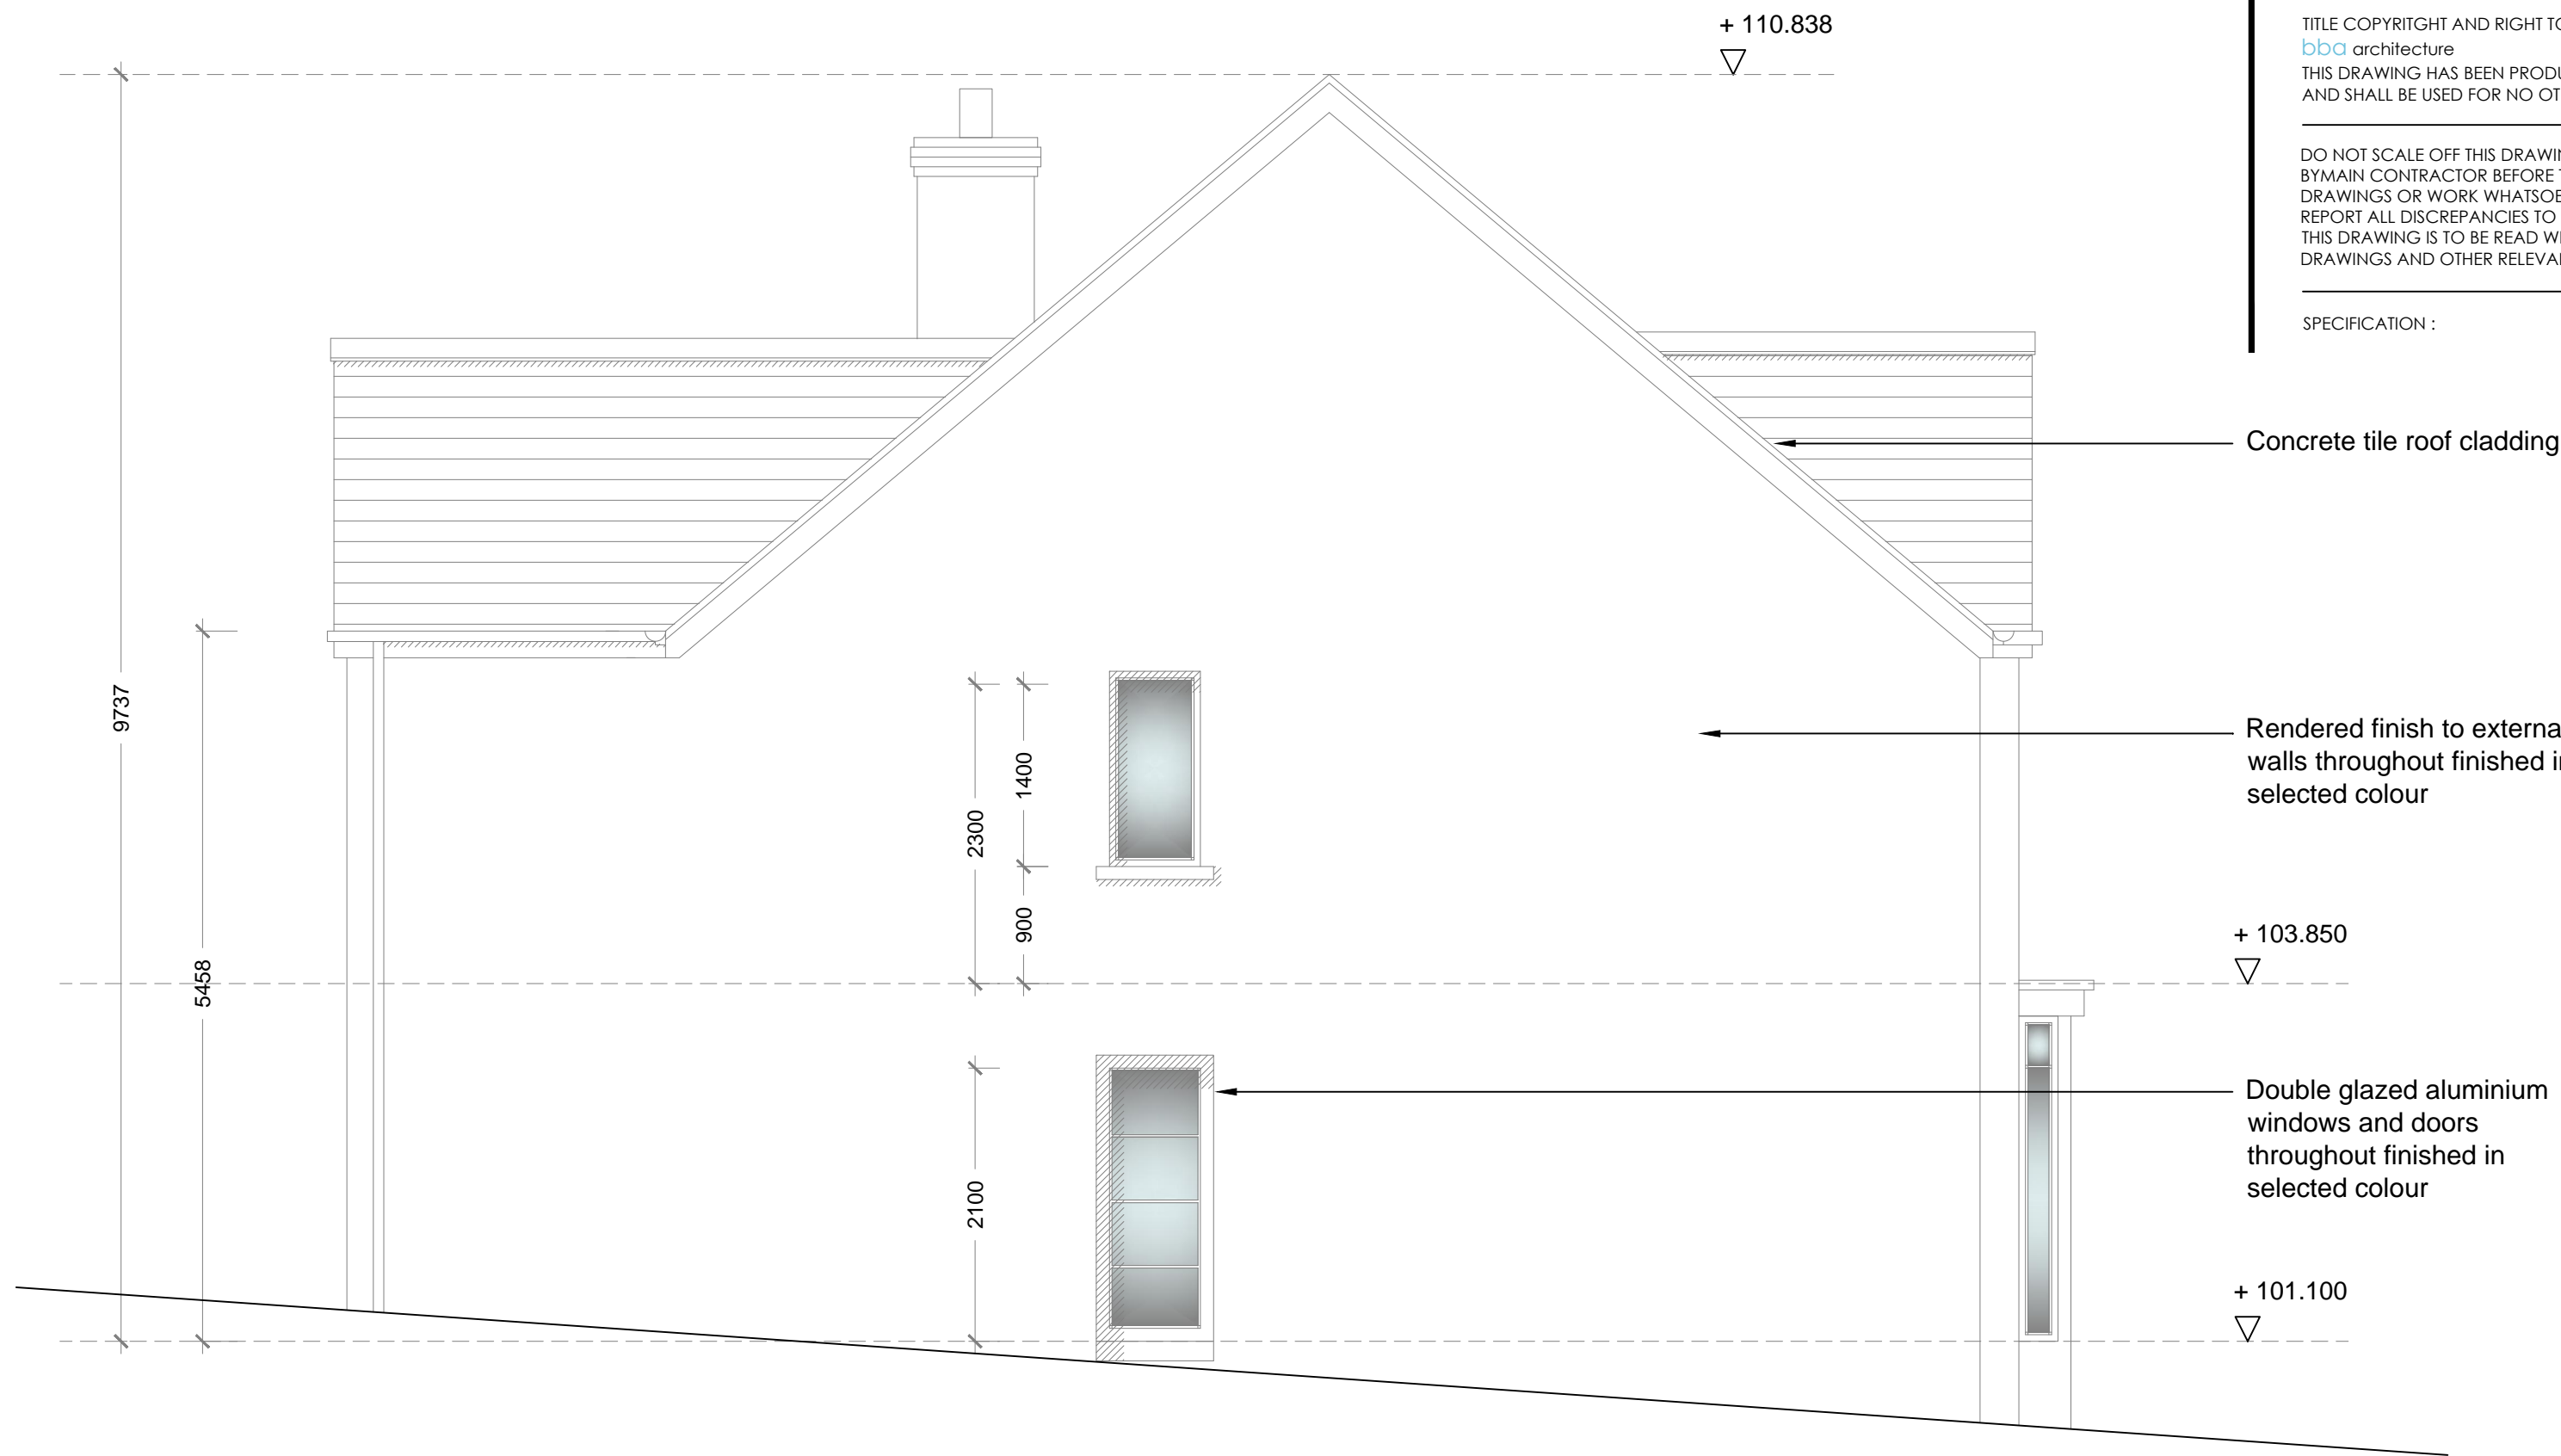

Proposed Side Elevation

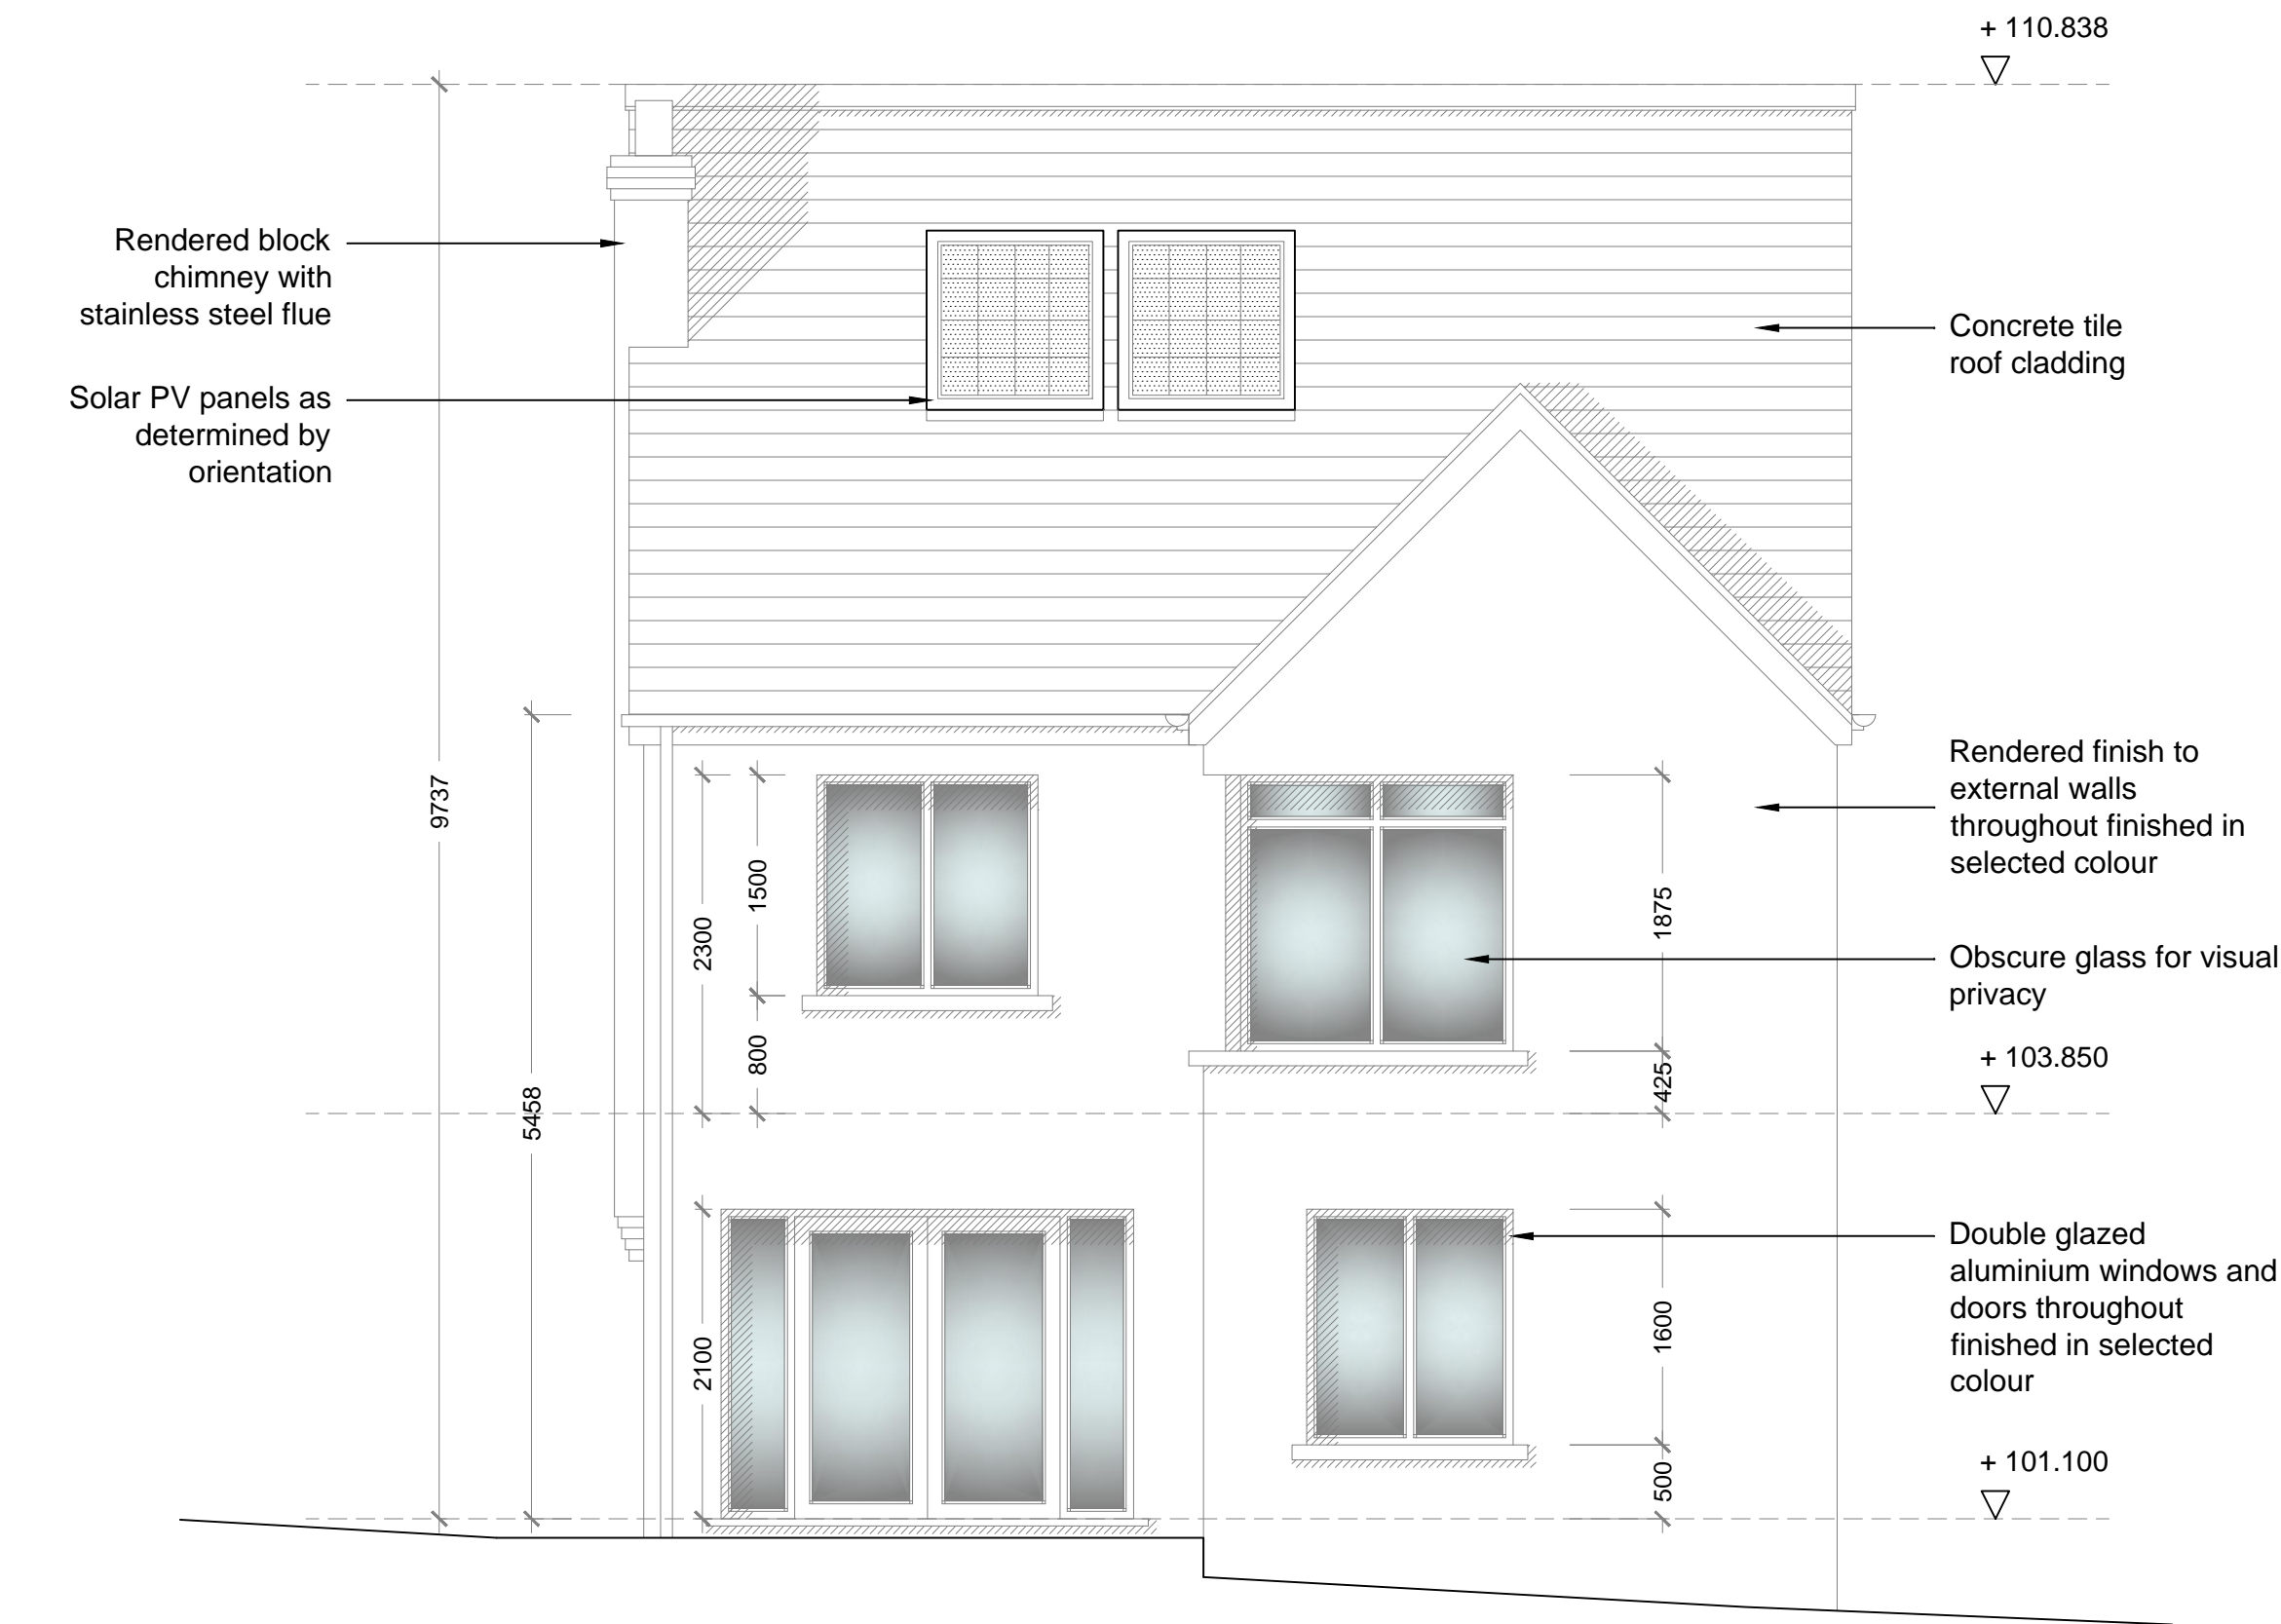

Proposed Rear Elevation

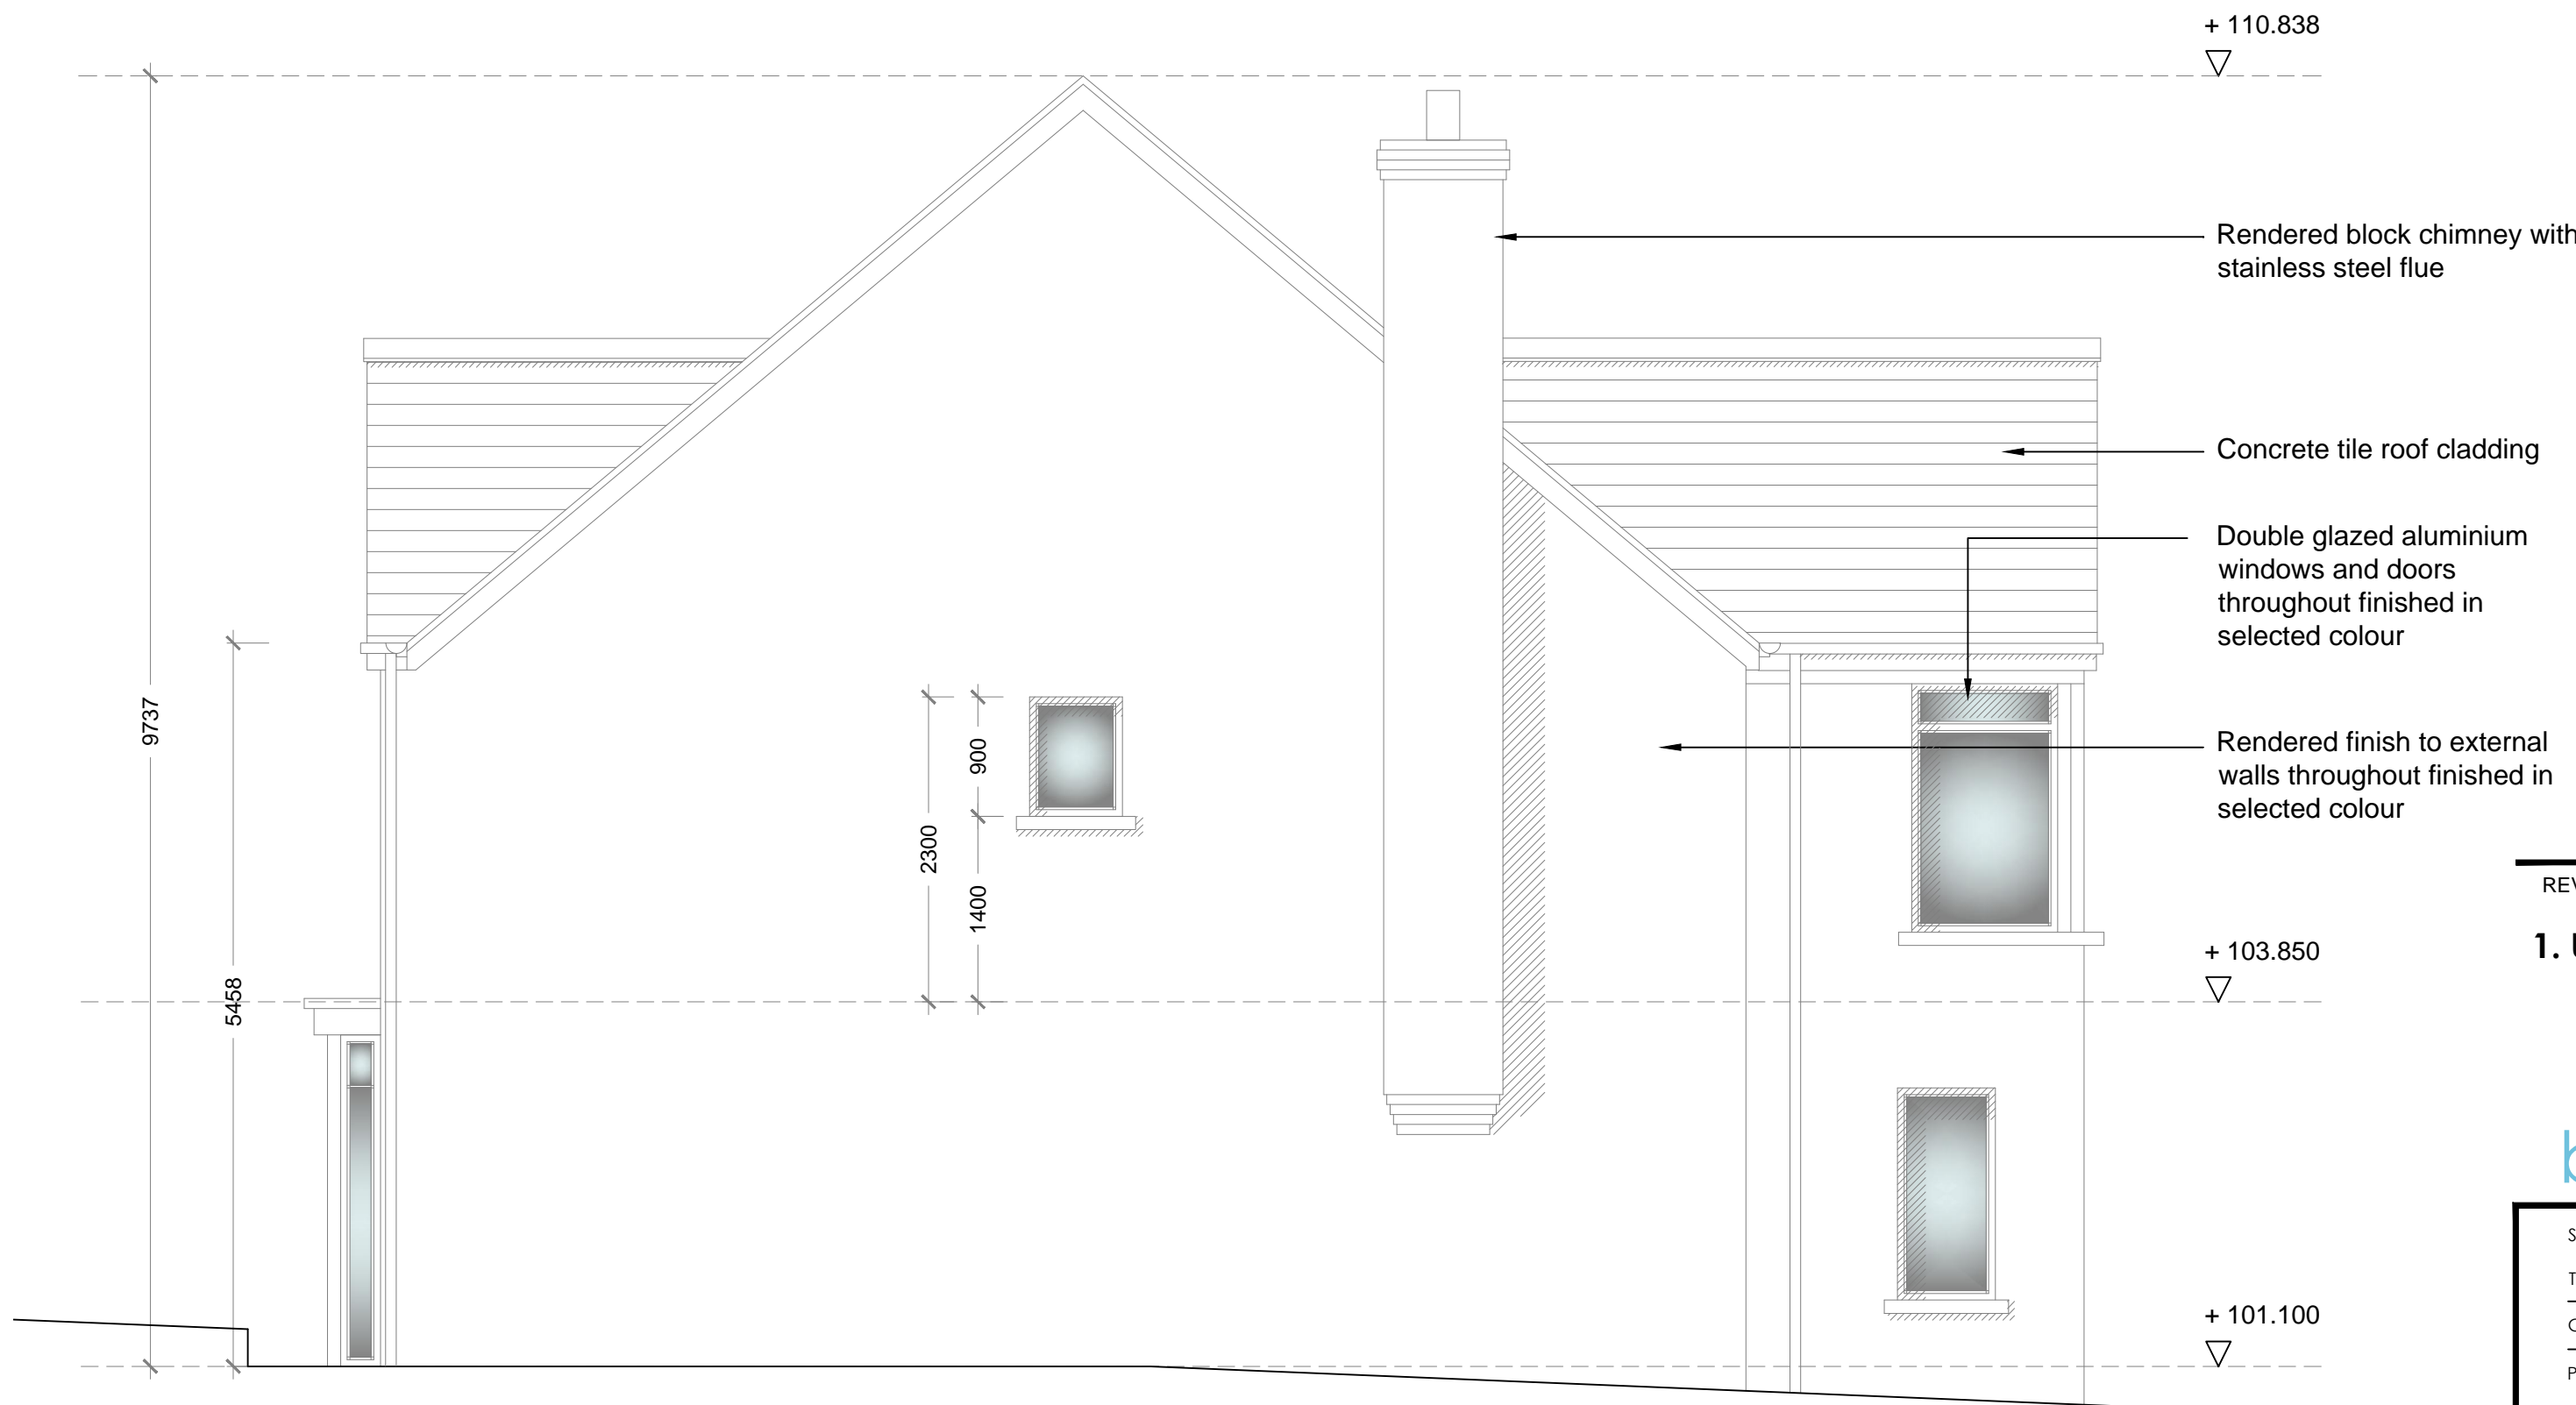

Proposed Side Elevation

TITLE COPYRIGHT AND RIGHT TO USE THIS DOCUMENT RESERVED BY
bba architecture
THIS DRAWING HAS BEEN PRODUCED FOR PLANNING PURPOSES ONLY
AND SHALL BE USED FOR NO OTHER PURPOSE
DO NOT SCALE OFF THIS DRAWING. ALL DIMENSIONS TO BE VERIFIED ON SITE
BY MAIN CONTRACTOR BEFORE THE COMMENCEMENT OF ANY SHOP
DRAWINGS OR WORK WHATSOEVER.
REPORT ALL DISCREPANCIES TO ARCHITECT IMMEDIATELY.
THIS DRAWING IS TO BE READ WITH ALL RELATED ARCHITECTS AND ENGINEERS
DRAWINGS AND OTHER RELEVANT INFORMATION
SPECIFICATION :

REVISION :
1. Updated Proposed Rear Elevation

bba architecture
SUITE 3, EDEN GATE CENTRE, DELGANY, Co. WICKLOW
TEL: 2876949 / 2876950, FAX: 2873521 E MAIL: info@bba.ie
CLIENT : **Elmbawn Ltd**
PROJECT : Proposed Residential Development at
Season Park, Newtownmountkennedy,
Co. Wicklow
DRAWING No. : **W045-PL_05**
DRAWING TITLE : **Proposed Elevations** SHEET No.
NOTES :

PROPOSED ELEVATIONS- Scale 1:50 @A1

DRAWN BY : JG	APPROVED BY : MB	DATE : September 2016	SCALE : As Shown
------------------	---------------------	--------------------------	---------------------