




GROUND FLOOR PLAN
FLOOR AREA = 61.99sq. m / 667sq. ft.

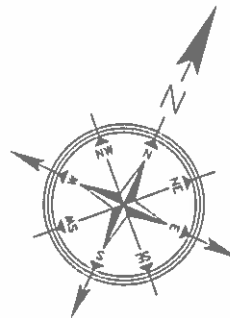


DIARMUID TWOMEY PLANNING, ENGINEERING & ARCHITECTURAL SERVICES ANNAGLOOR, MILLSTREET, CO. CORK TEL/FAX: (029) 71824 MOBILE: 0863154438 e-mail: diarmuidtwomey@eircom.net	job no. 6416/H	date 07/03/17	drawn by d.t.	client Patricia Daly
	drawing no. 01	scale 1:50	issue A	project Proposed Dwelling

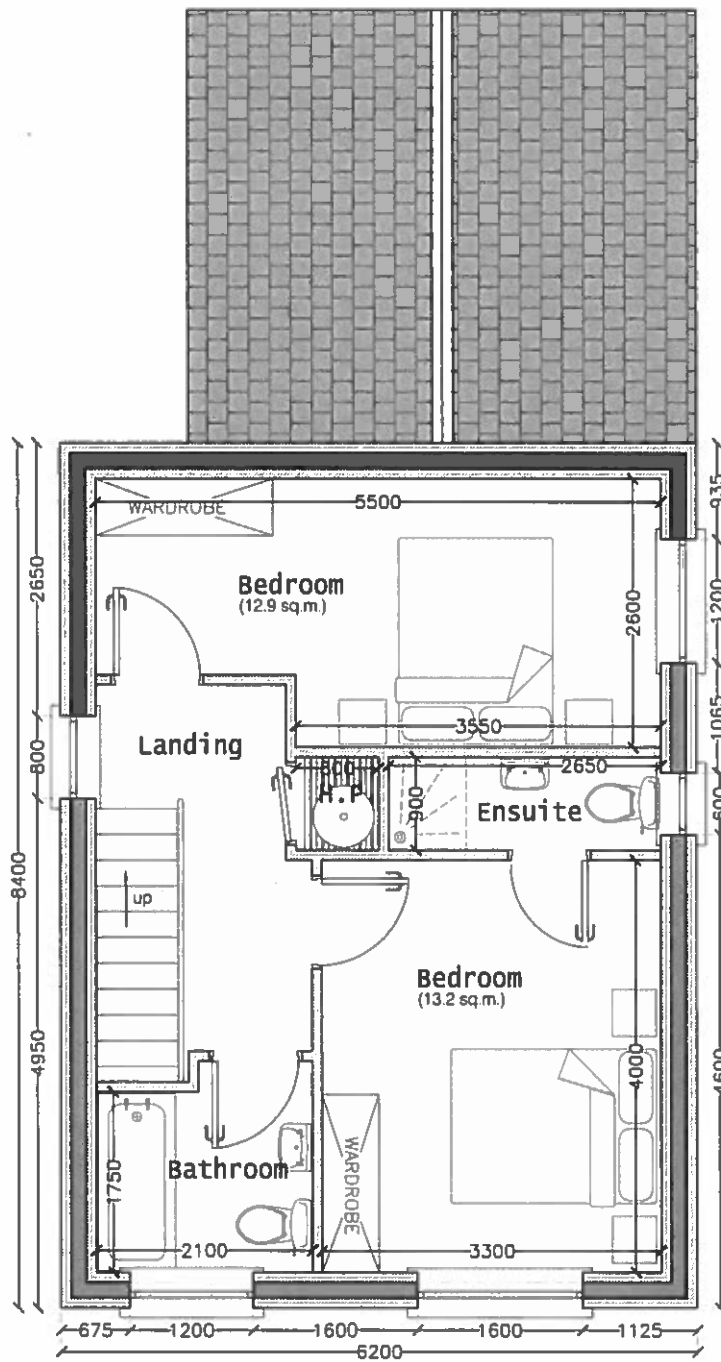

FIRST FLOOR PLAN
 FLOOR AREA = 42.35sq. m / 456sq. ft.

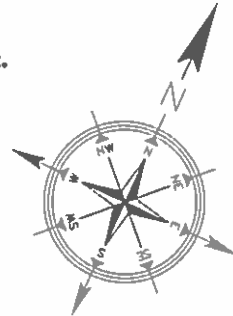


SITE IS OUTLINED BY RED LINES
Area Of SITE = 254sq.m = 0.063 ACRES
REFER O.S. MAP CK073
LANDS IN THE OWNERSHIP OF THE APPLICANT ARE OUTLINED BY BLUE LINES

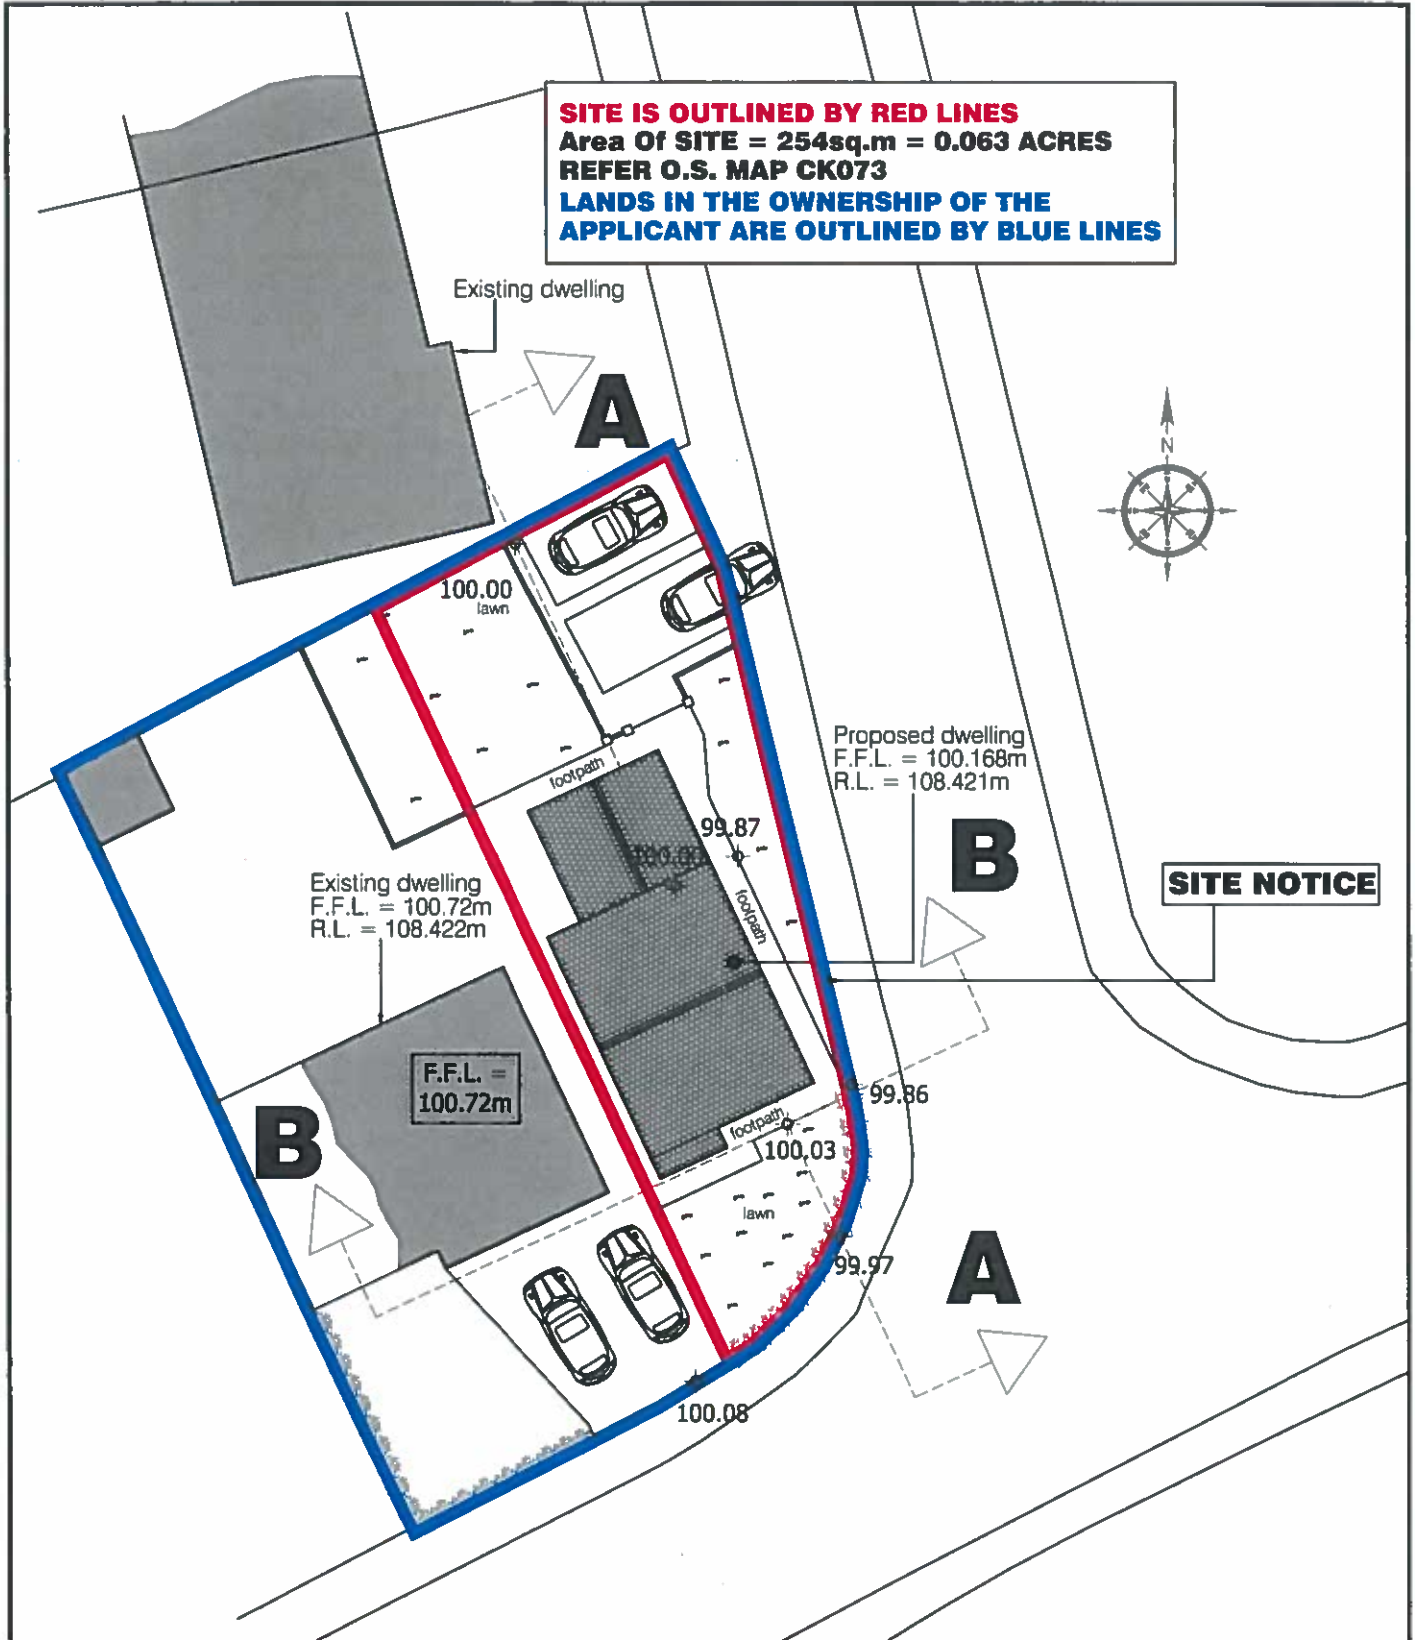

DIARMUID TWOMEY PLANNING, ENGINEERING & ARCHITECTURAL SERVICES ANNAGLOOR, MILLSTREET, CO. CORK TEL/FAX: (029) 71824 MOBILE: 0863154438 e-mail: diarmuidtwomey@eircom.net	job no. 6416/H	date 29/09/17	drawn by D.T.
	drawing no. 08	scale 1:250	issue A
client Patricia Daly	drawing Site Layout Plan General Arrangement		
project Proposed Dwelling House			

Proposed Dwelling House

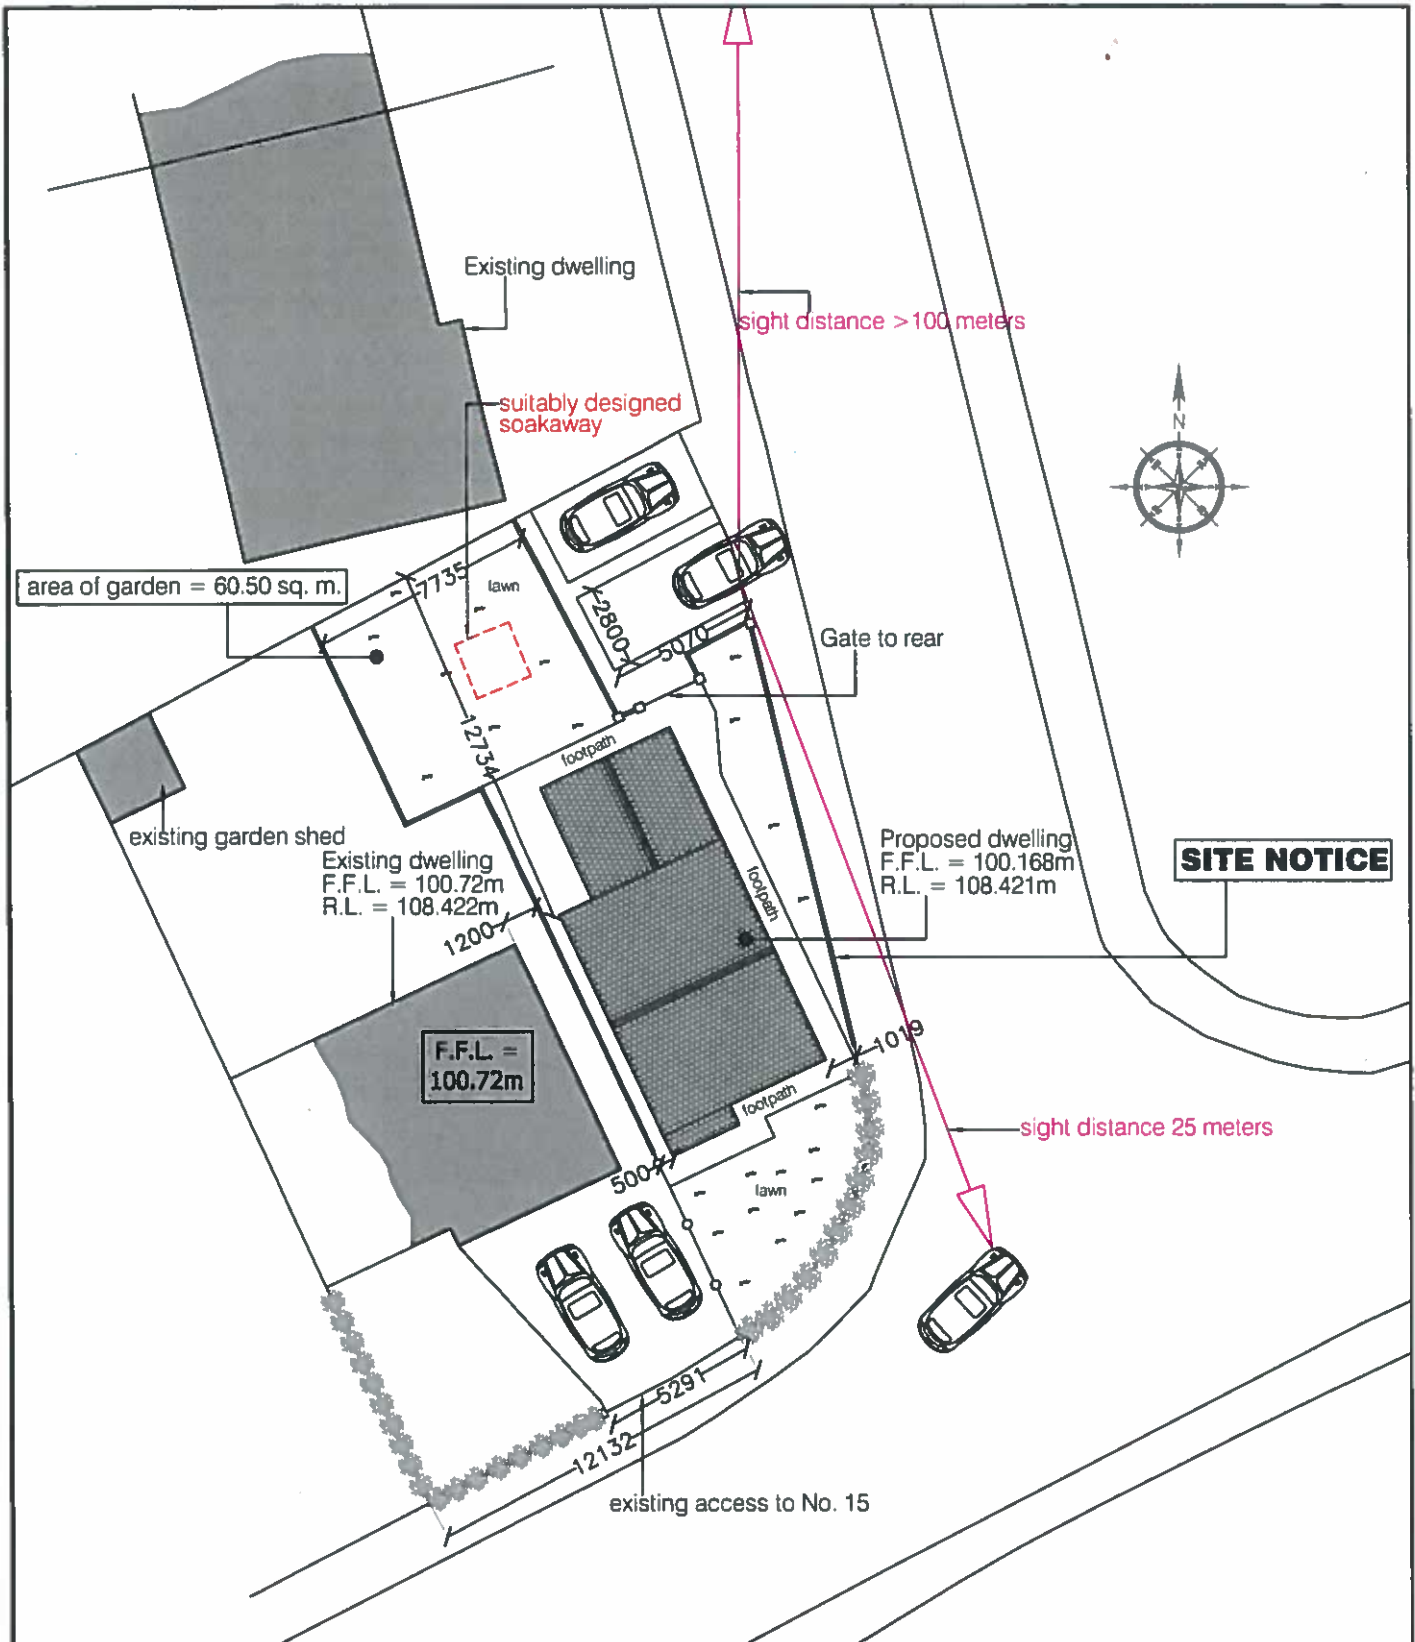

DIARMUID TWOMEY PLANNING, ENGINEERING & ARCHITECTURAL SERVICES ANNAGLOOR, MILLSTREET, CO. CORK TEL/FAX: (029) 71824 MOBILE: 0863154438 e-mail: diarmuidtwomey@eircom.net	job no. 6416/H	date 29/09/17	drawn by D.T.
	drawing no. 08A	scale 1:250	issue A
client Patricia Daly	drawing Site Layout Plan General Dimensions		
project Proposed Dwelling House			

