


GROUND FLOOR PLAN

89.91 M SQ OR 967.43 SQ FT

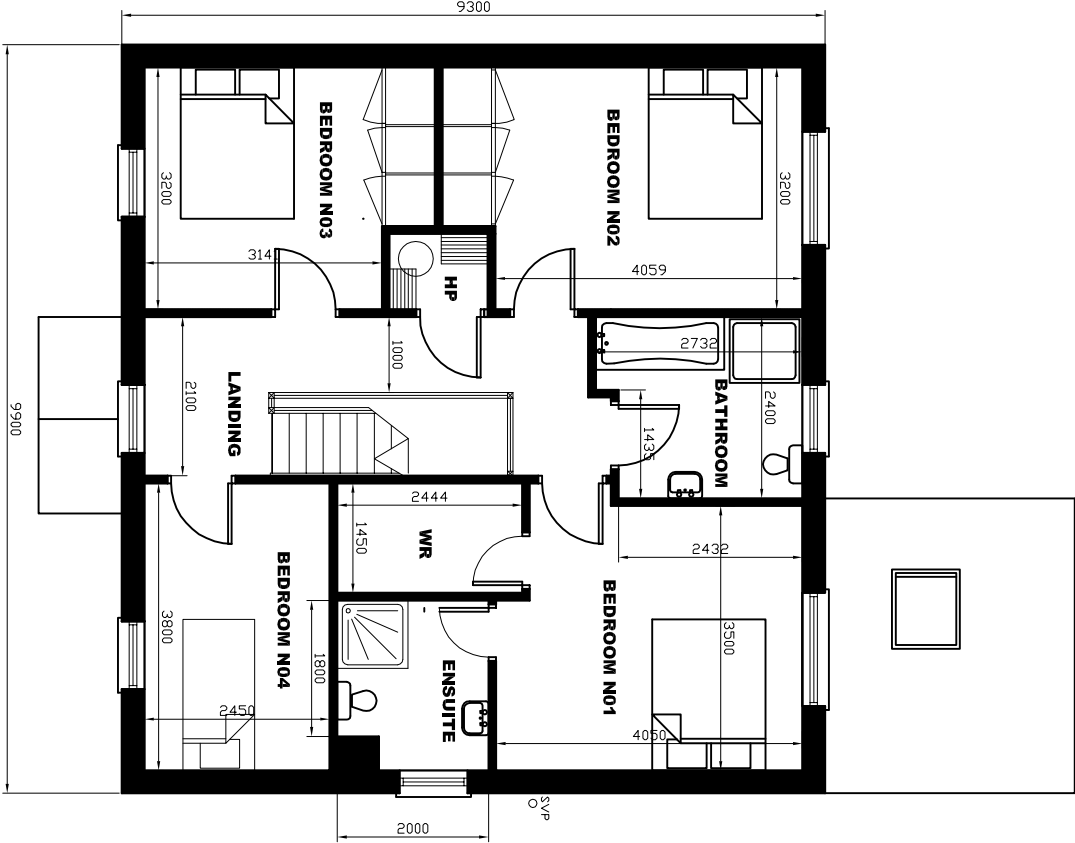

FIRST FLOOR PLAN


80.91 M SQ OR 870.59 SQ FT

Planning stage

Pallas Park,
Blueball,
Tullamore,
Co. Offaly

Telephone: 057 9354552
Mobile 086 2550611
email: info@murrayas.ie

Ordnance Survey Ireland Licence Number: AR 0009717
Ordnance Survey Ireland and Government of Ireland
COPYRIGHT MURRAY ARCHITECTURAL SERVICES.

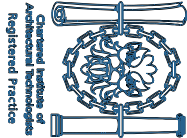

MURRAY ARCHITECTURAL SERVICES
James Spollen LTD

Client:

Project: Proposed New House
At: Site NO 22 B Clonminch Avenue, Tullamore

Drawing: Floor plans

Date: Feb 2017 Scale: 1:100

Drawn by: MAS

Checked:

Job No:

Dwg No:

Rev No:

Plot Date:

C

REV