

Front Elevation

Scale: 1:100






Rear Elevation

Scale: 1:100


- Legend:**
- Existing Walls
 - New Walls
 - Outline of garage to be removed

RECEIVED: 14/08/2025

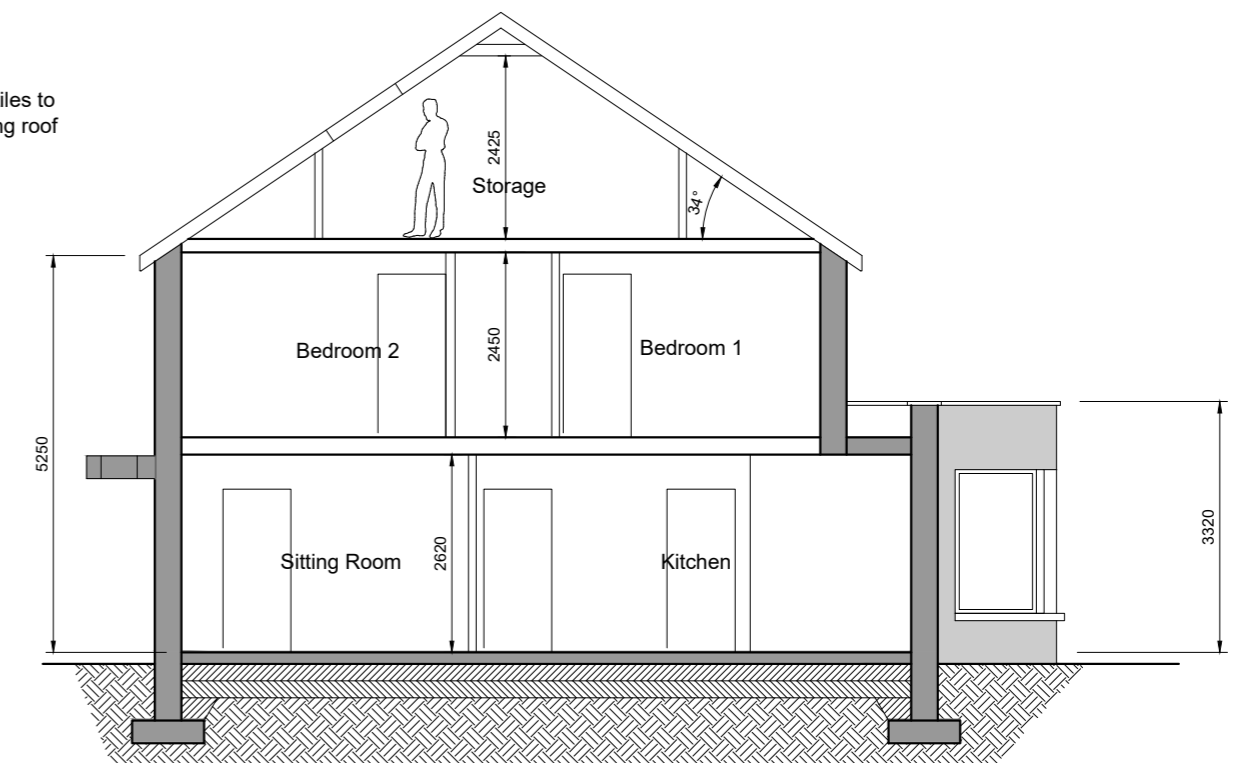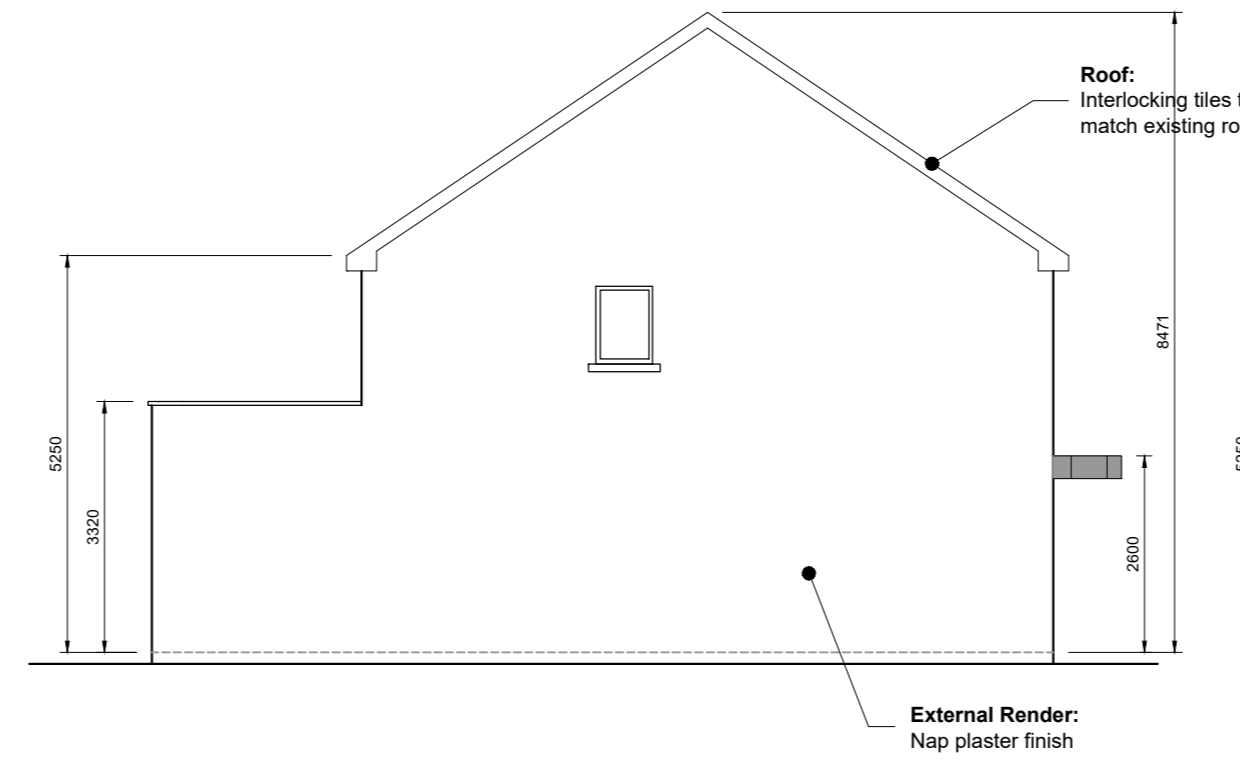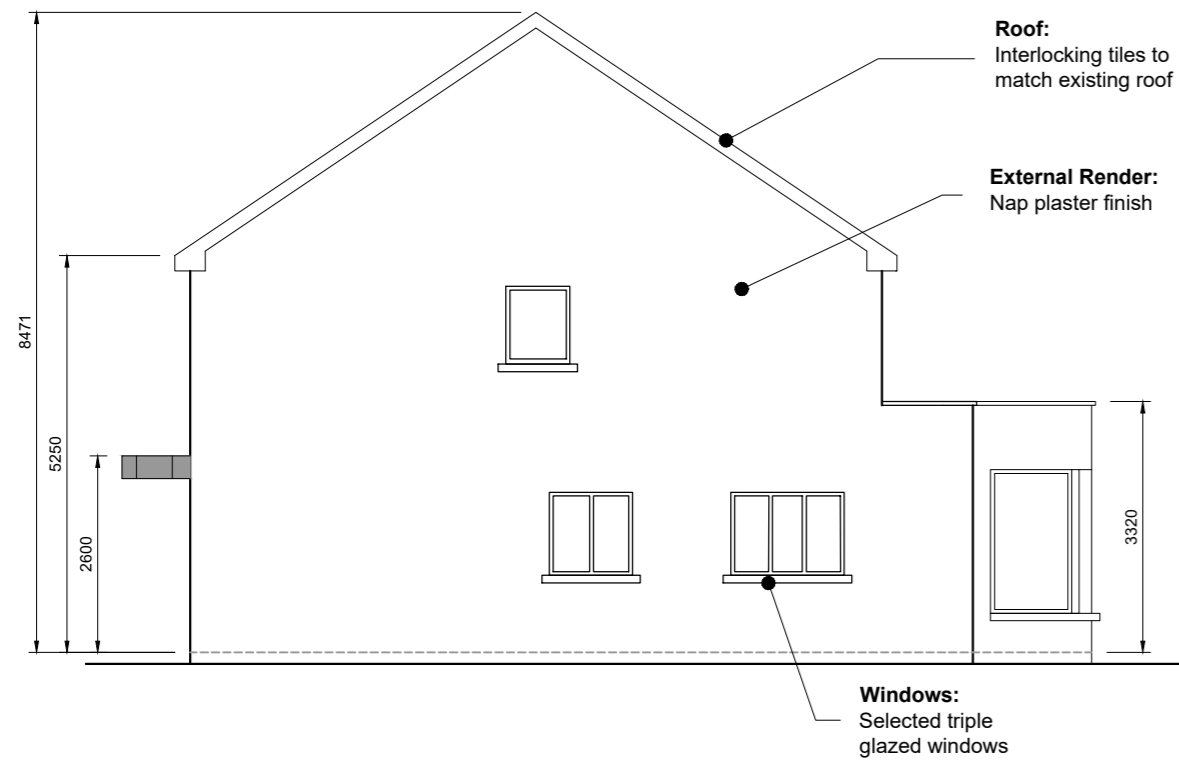


Section B-B

Scale: 1:100

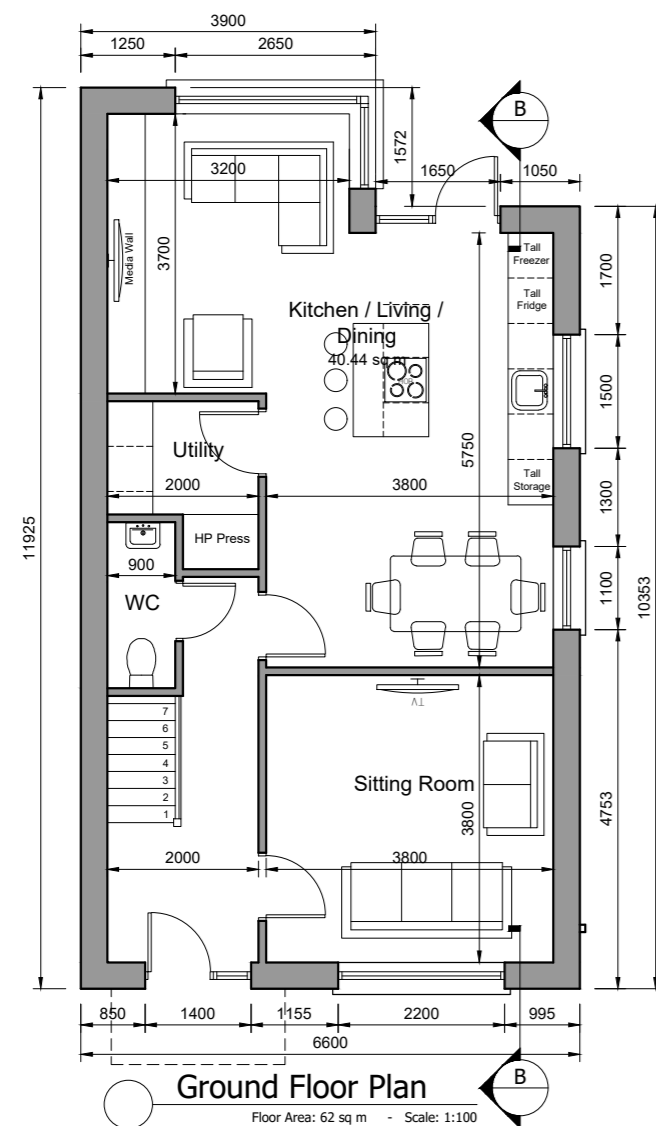


Ground Floor Plan

Floor Area: 62 sq m - Scale: 1:100

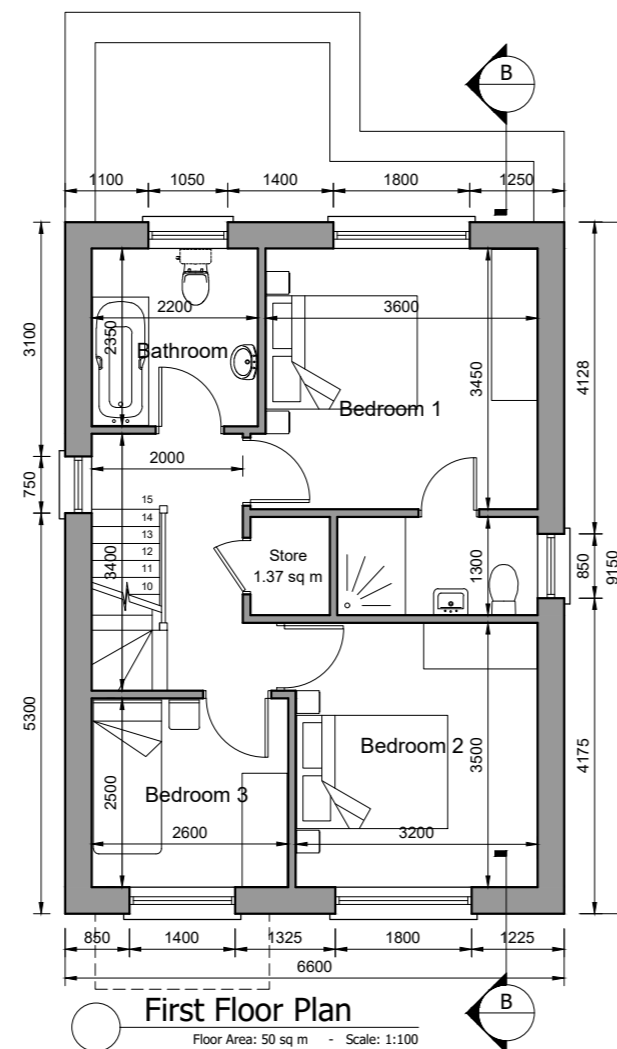


First Floor Plan

Floor Area: 50 sq m - Scale: 1:100

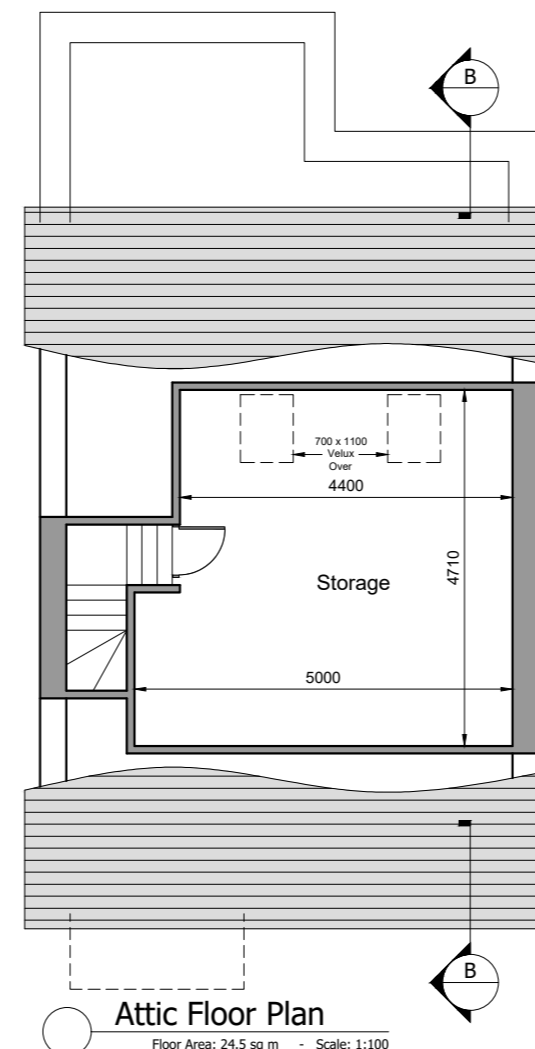

Attic Floor Plan

Floor Area: 24.5 sq m - Scale: 1:100

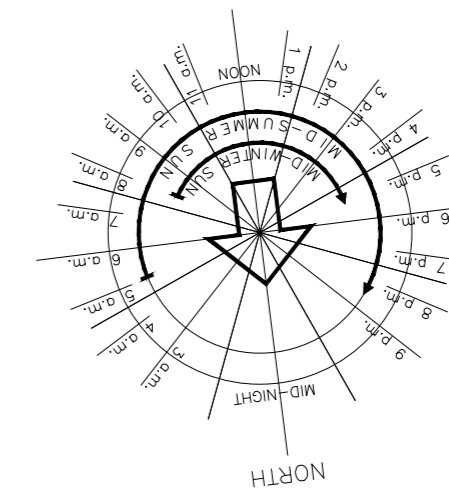

Proposed Plans, Elevations & Section B-B

Client:	Conor O'Farrell	Scale:	1:100 @ A2	DWG No:	EN24 - 11 - PL05
Project / Location:	68 Shantalla Road, Beaumont, Dublin 9	Date:	17/ 07/ 25		

