

Key:

 New Extension Walls & Alterations to the Existing Structures.

 Existing Walls to be Retained.

 New Internal Stud Work.




 Site Boundary Line.

 Ground Line to be Removed.

 Extension & Alterations to the Existing Elevations.


 Existing House No.35

 Existing Public House.

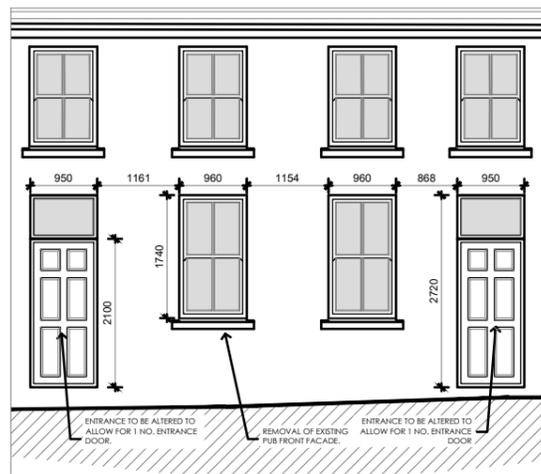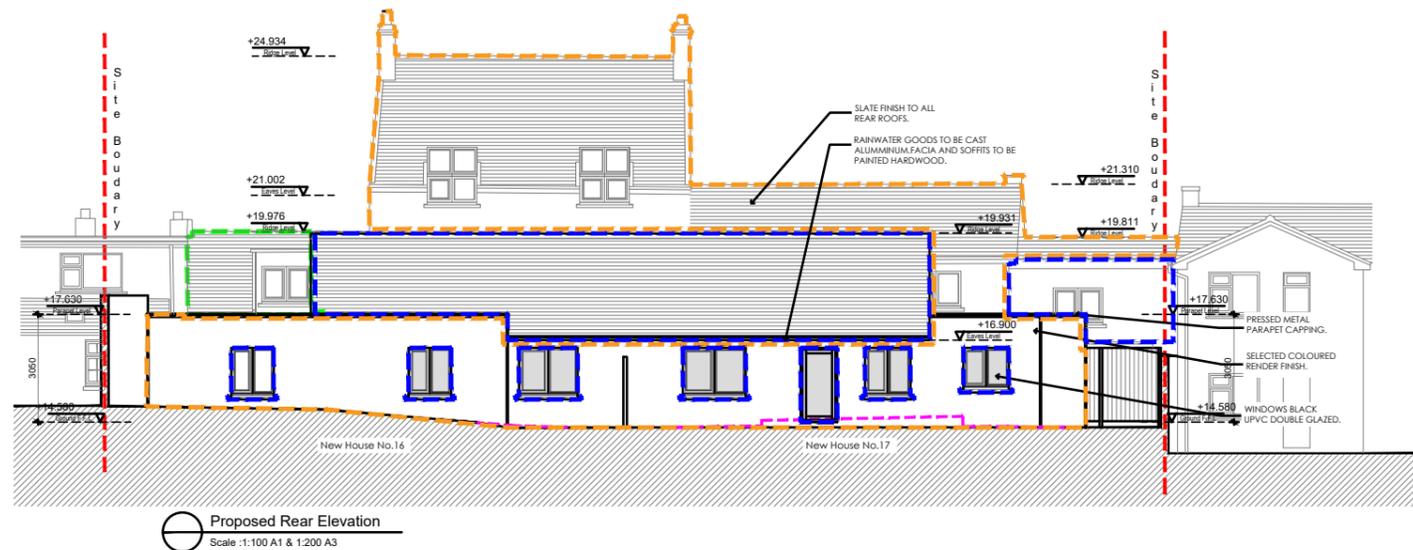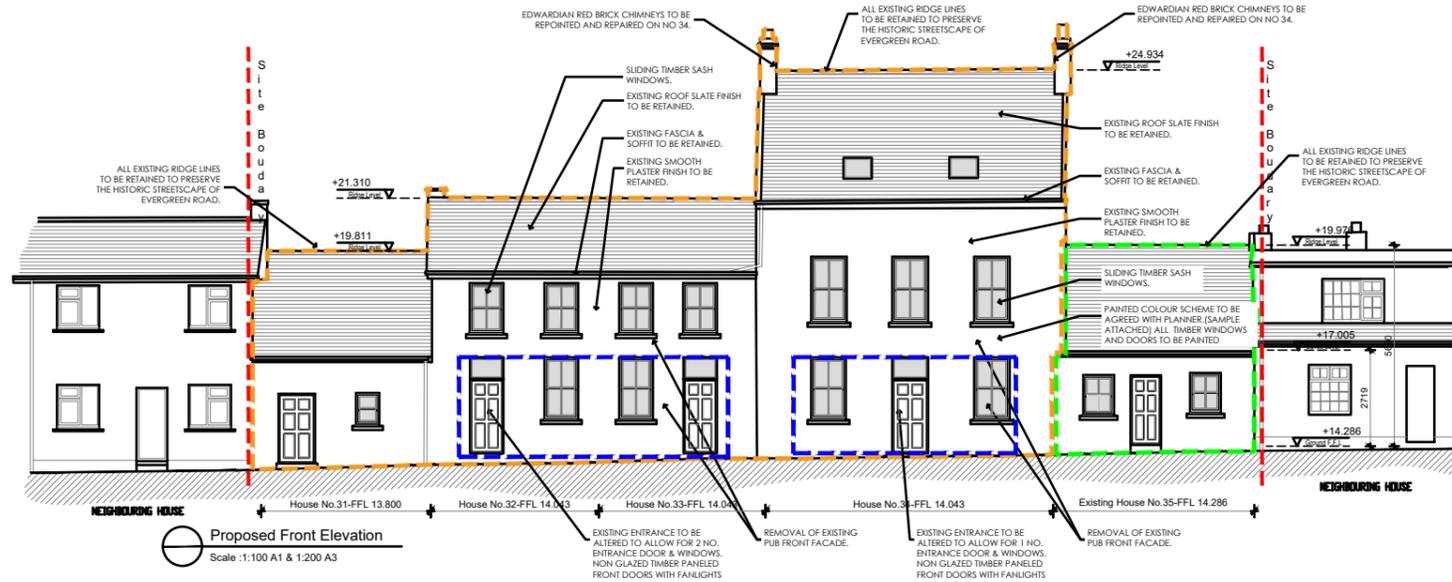


PROPOSED FRONT ENTRANCE HOUSES NO.32/33
Scale :1:50 A1 & 1:100 A3

PROPOSED REAR ELEVATION
Scale :1:100 A1 & 1:200 A3

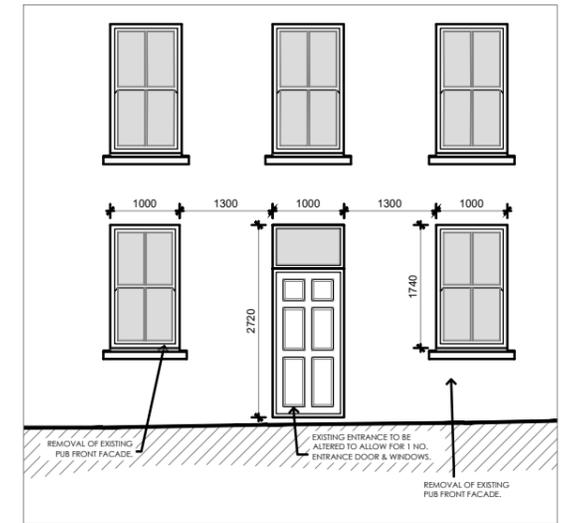

PROPOSED FRONT ENTRANCE HOUSE NO.34
Scale :1:50 A1 & 1:100 A3

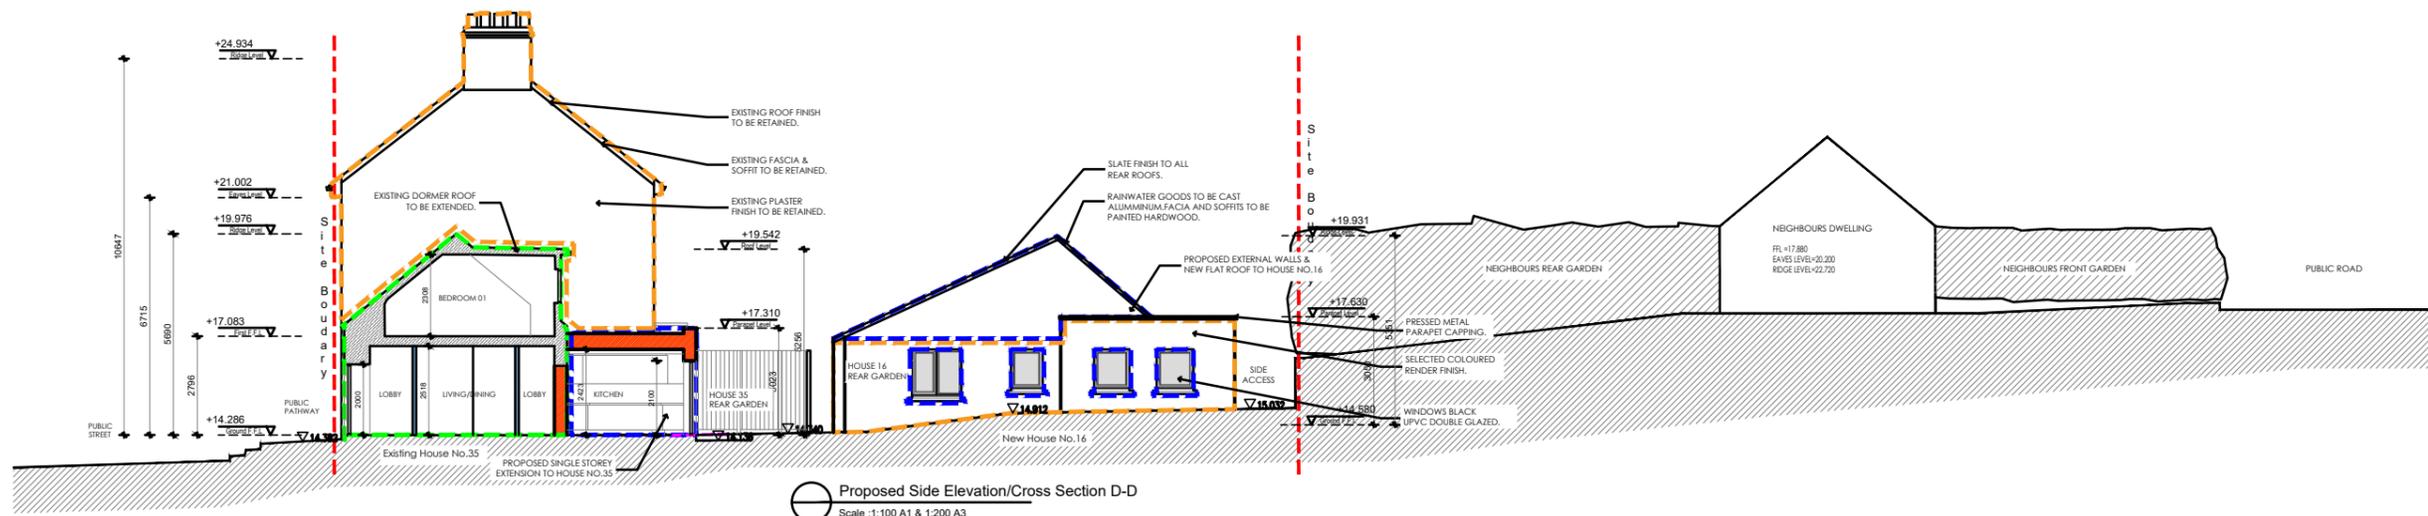

PROPOSED SIDE ELEVATION/CROSS SECTION D-D
Scale :1:100 A1 & 1:200 A3

Complete Archi Draft Services

3 Saint Colmans Terrace, Clonmea, Co. Cork
T: +353 (0)88 87 97362
E: info@compleearchidraftservices.ie
www.compleearchidraftservices.ie

THIS DRAWING IS THE EXCLUSIVE PROPERTY OF COMPLETE ARCHI DRAFT SERVICES. THE REPRODUCTION OF ANY PART WITHOUT PRIOR WRITTEN CONSENT FROM THIS OFFICE IS A VIOLATION OF APPLICABLE LAWS.

IN NO EVENT SHALL COMPLETE ARCHI DRAFT SERVICES BE MADE LIABLE TO ANYONE FOR SPECIAL, COLLATERAL, INCIDENTAL OR CONSEQUENTIAL DAMAGES IN CONNECTION WITH THE USE OF THIS DIGITAL DATA. OUT OF THE SAID OFFICE CONTRACTOR TO CHECK AND VERIFY ALL LEVELS, DATUMS AND DIMENSIONS ON SITE AND SHALL REPORT ANY DISCREPANCIES OR OMISSIONS TO THE OFFICE PRIOR TO START OF WORK & DURING THE CONSTRUCTION PHASE.

MEASUREMENT SCALING OF THIS DRAWING SHALL ONLY BE PERMITTED IN ITS DIGITAL FORM

REV.	DESCRIPTION	DATE
01	Submission of Further Info	Nov 20

PLANNING RFI

PROJECT:

Proposed Apartments & Single-Storey/Half Dwellings

DRAWING:

Proposed Elevations & Section D-D

LOCATION:
Evergreen Rd/Murphys Garden, Turners Cross, Cork.

CLIENT: Denis Murphy DATE: Mar 21

DRAWN BY: PA SCALE: As Shown

DWG. No: 40-200 Job. No: 32 REVISION: -