


OVERALL GROUND FLOOR PLAN
 6 NO. DWELLINGS.
 (HOUSE NO.35 IS PRESENTLY EXISTING DWELLING)


HOUSE NO.34

GROUND FLOOR AREA	55.00 SQ.M
FIRST FLOOR AREA	55.00 SQ.M
SECOND FLOOR AREA	<u>58.00 SQ.M</u>
TOTAL FLOOR AREA	168.00 SQ.M

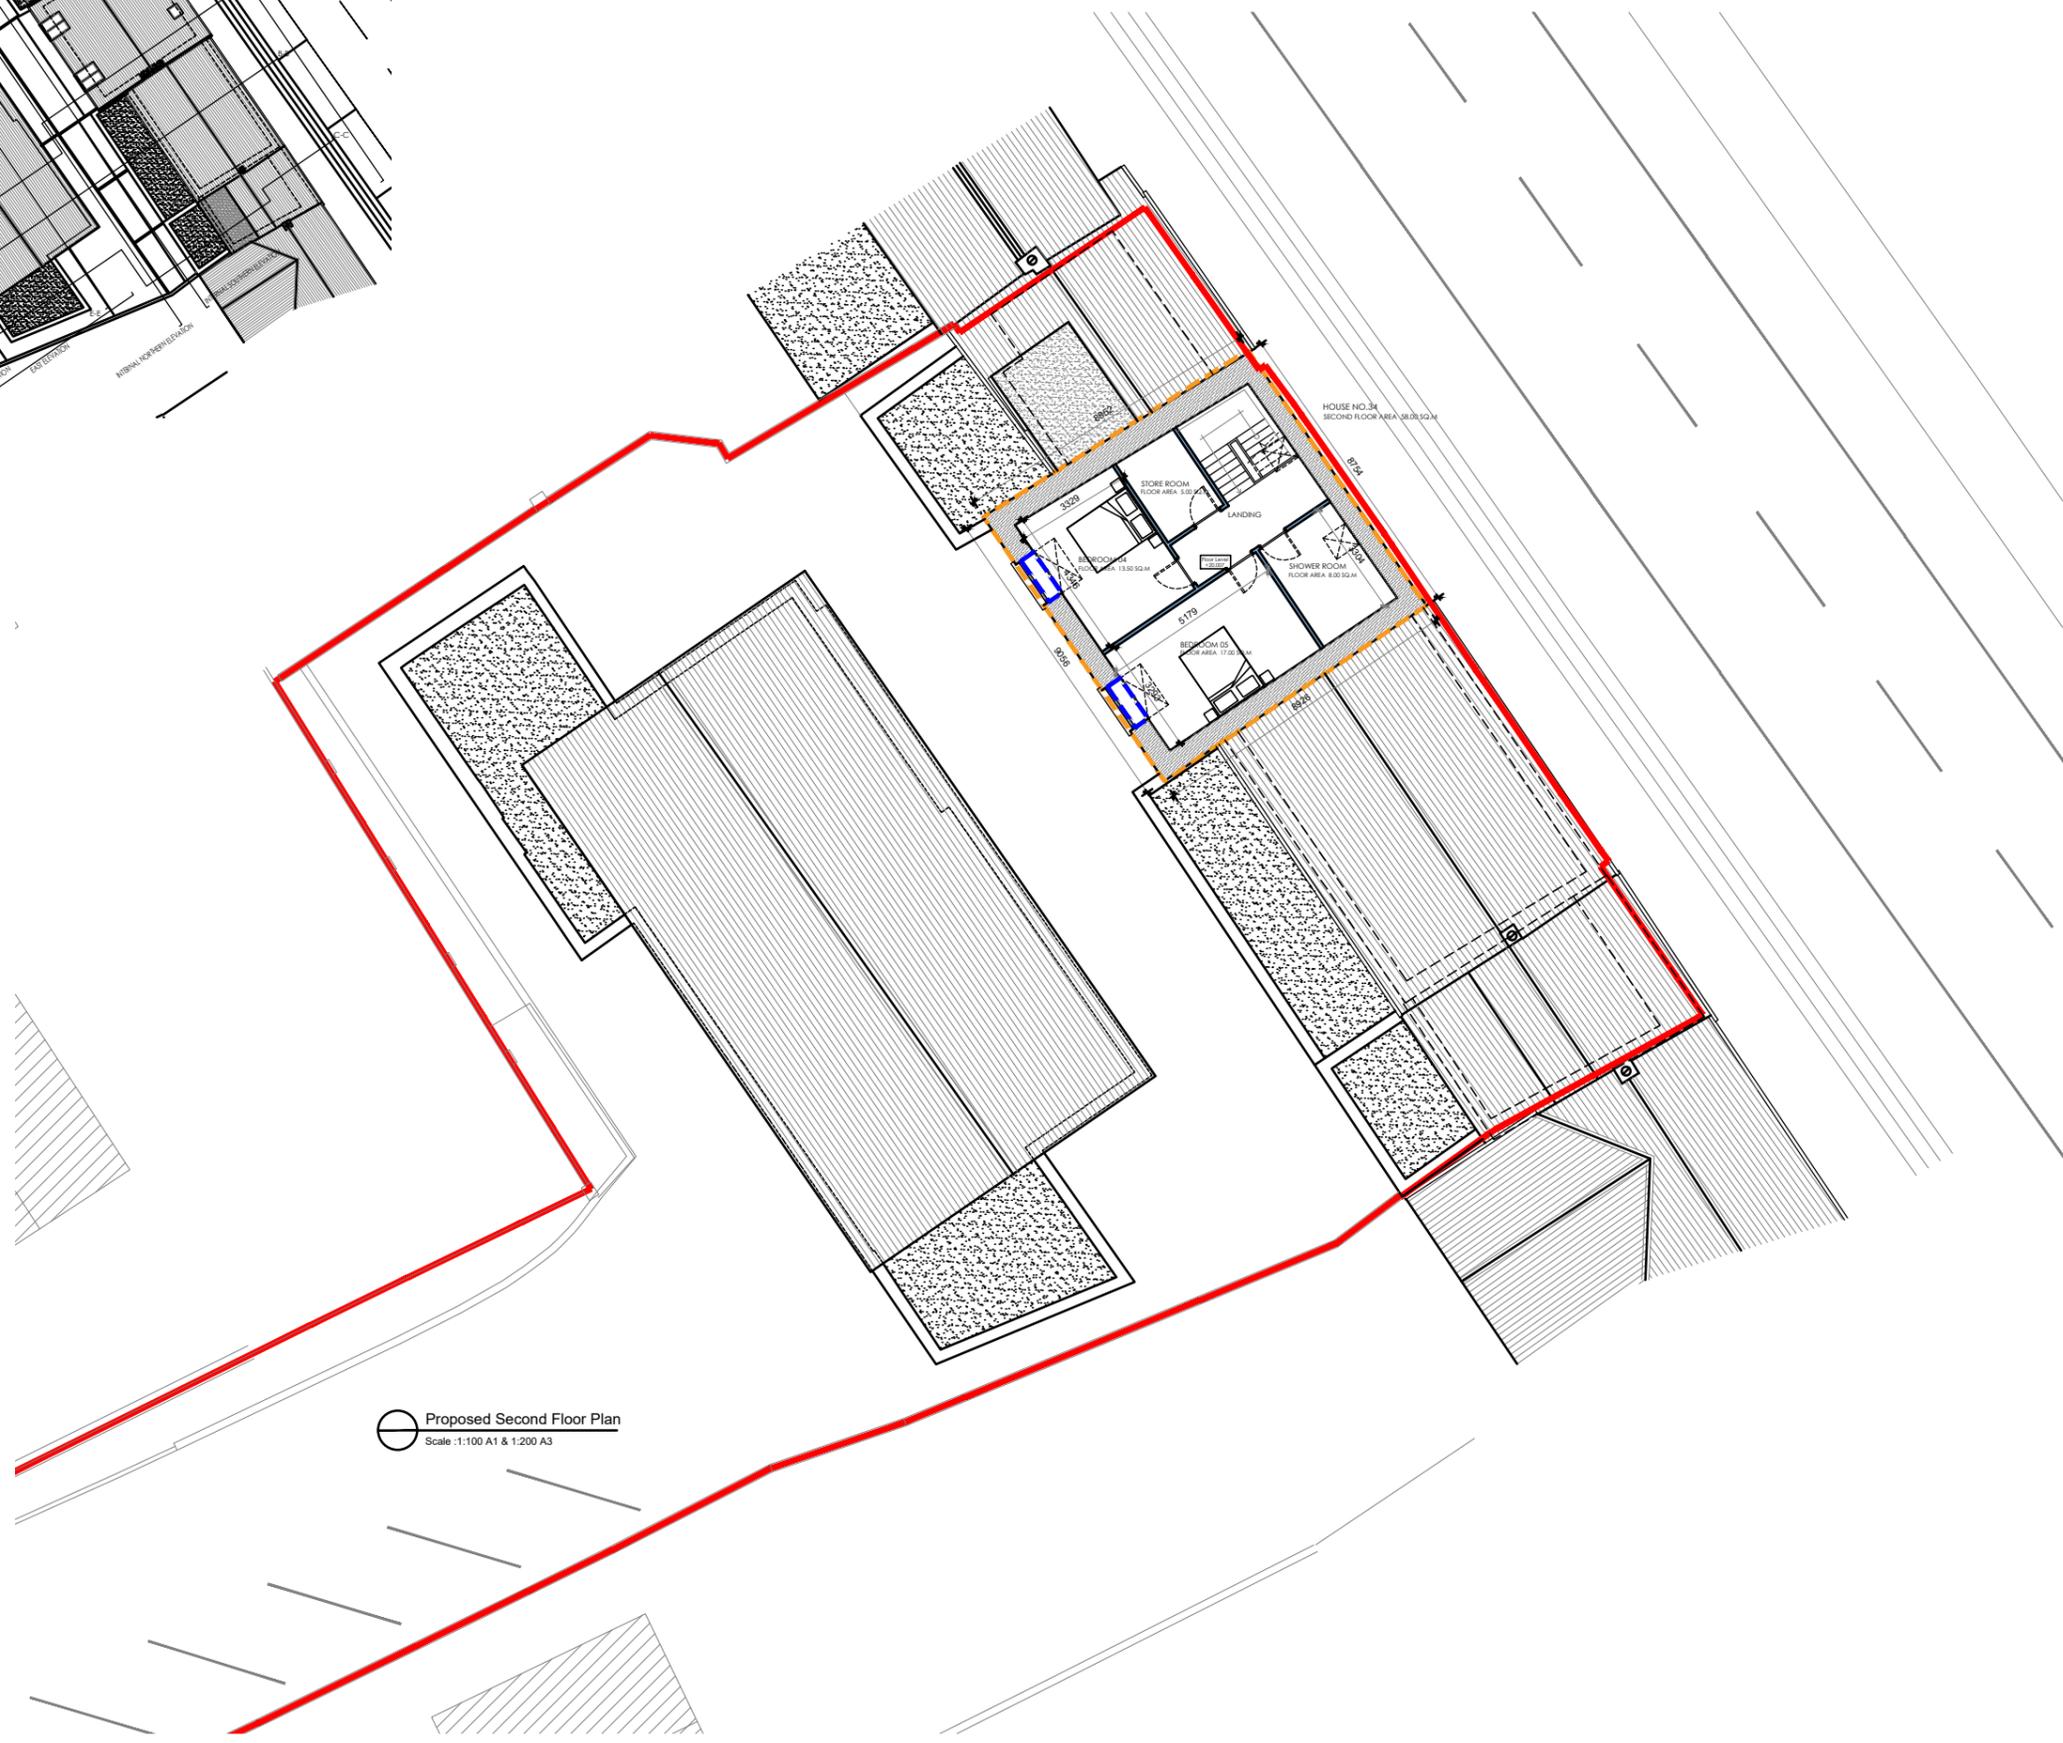

Proposed Second Floor Plan
 Scale :1:100 A1 & 1:200 A3

- Key:
- New Extension Walls & Alterations to the Existing Structures.
 - Existing Walls to be Retained.
 - New Internal Stud Work.
 - Site Boundary Line.
 - Ground Line to be Removed.
 - Extension & Alterations to the Existing Elevations.
 - Existing House No.35
 - Existing Public House.

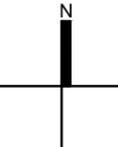

Complete Archi Draft Services

3 Saint Colmans Terrace, Clonme, Co. Cork
 T: +353 (0)88 87 97382
 E: info@compleearchidraftservices.ie
 www.compleearchidraftservices.ie

THIS DRAWING IS THE EXCLUSIVE PROPERTY OF COMPLETE ARCHI DRAFT SERVICES. THE REPRODUCTION OF ANY PART WITHOUT PRIOR WRITTEN CONSENT FROM THIS OFFICE IS A VIOLATION OF APPLICABLE LAWS.
 IN NO EVENT SHALL COMPLETE ARCHI DRAFT SERVICES BE MADE LIABLE TO ANYONE FOR SPECIAL, COLLATERAL, INCIDENTAL OR CONSEQUENTIAL LIABILITIES IN CONNECTION WITH THE USE OF THIS DIGITAL DATA. OUT OF THE SAID OFFICE CONTRACTOR TO CHECK AND VERIFY ALL LEVELS, DATUMS AND DIMENSIONS ON SITE AND SHALL REPORT ANY DISCREPANCIES OR OMISSIONS TO THIS OFFICE PRIOR TO START OF WORK & DURING THE CONSTRUCTION PHASE.
 MEASUREMENT SCALING OF THIS DRAWING SHALL ONLY BE PERMITTED IN ITS DIGITAL FORM.

REV.	DESCRIPTION	DATE

PLANNING RFI

PROJECT:
 Proposed Apartments & Single-Storey/Half Dwellings

DRAWING:
 Proposed Second Floor Plan

LOCATION:
 Evergreen Rd/Murphys
 Garden, Turners Cross, Cork.

CLIENT: Denis Murphy DATE: Mar 21

DRAWN BY: PA SCALE: As Shown

DWG. No.	Job. No.	REVISION:
40-102	32	-