





**SOUTH-EAST ELEVATION**

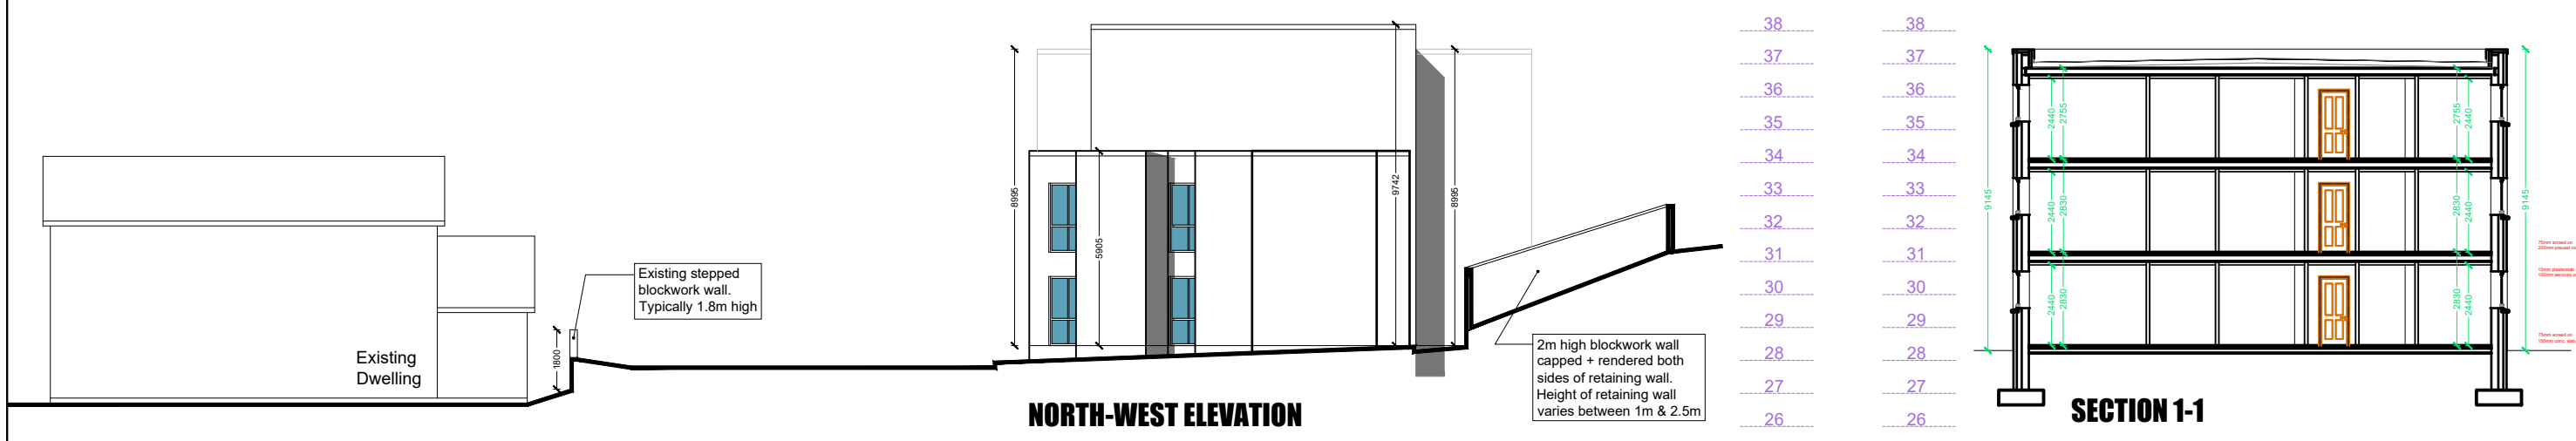


**NORTH-WEST ELEVATION**

**SECTION 1-1**

- FINISHES**
- ROOFS : GREY FLAT ROOF MEMBRANE
  - FASCIAS & TRIMS: BLACK COATED ALUMINIUM
  - DOWN PIPES & GUTTERS : BLACK uPVC
  - WINDOWS & DOORS : GREY uPVC WINDOWS & FRENCH DOORS THROUGHOUT WITH TRIPLE GLAZED UNITS.
  - EXTERNAL WALLS: SMOOTH RENDER FINISH PAINTED. 'BURNT UMBER' BRICK. HORIZONTAL CEDAR TIMBER CLADDING BETWEEN SOME WINDOWS.

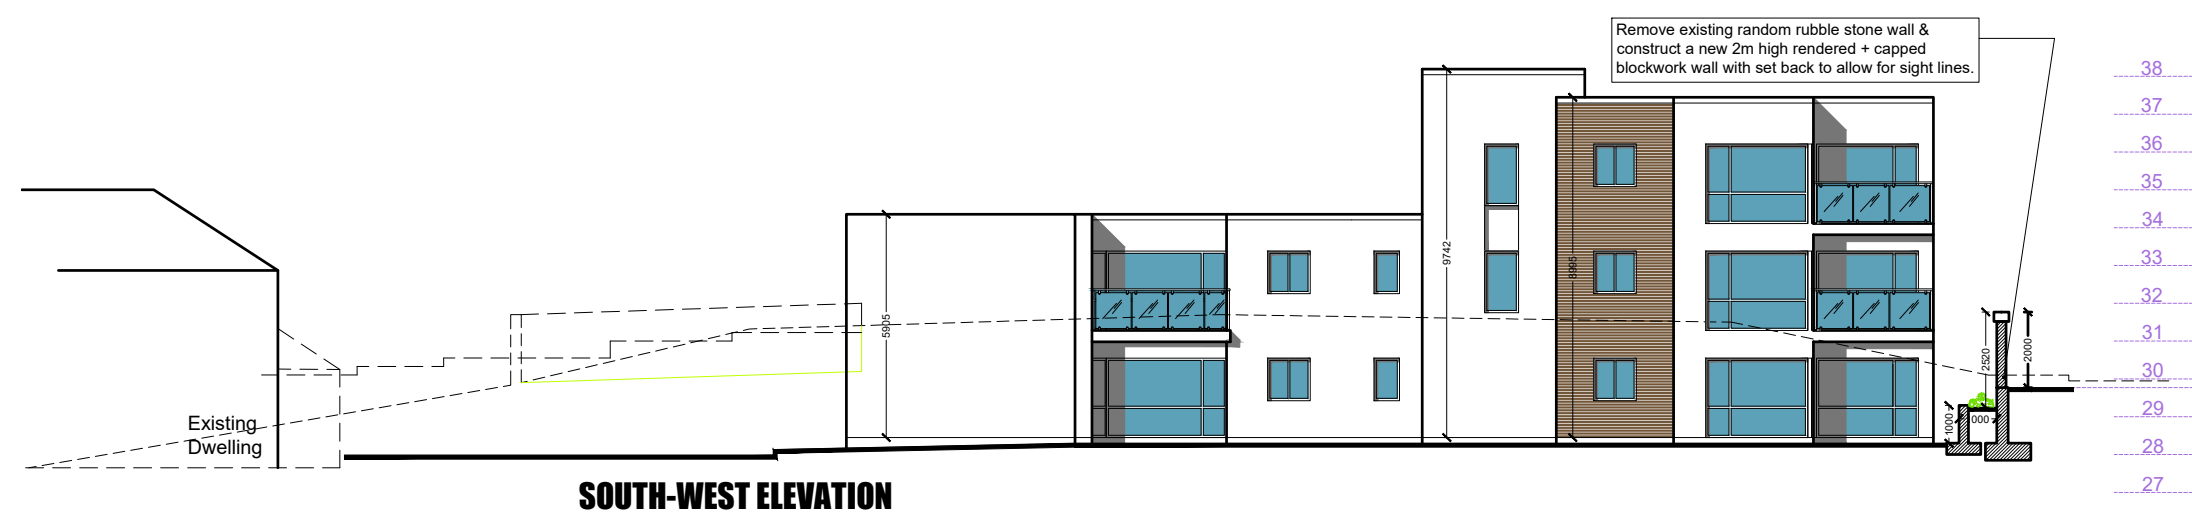

**SOUTH-WEST ELEVATION**

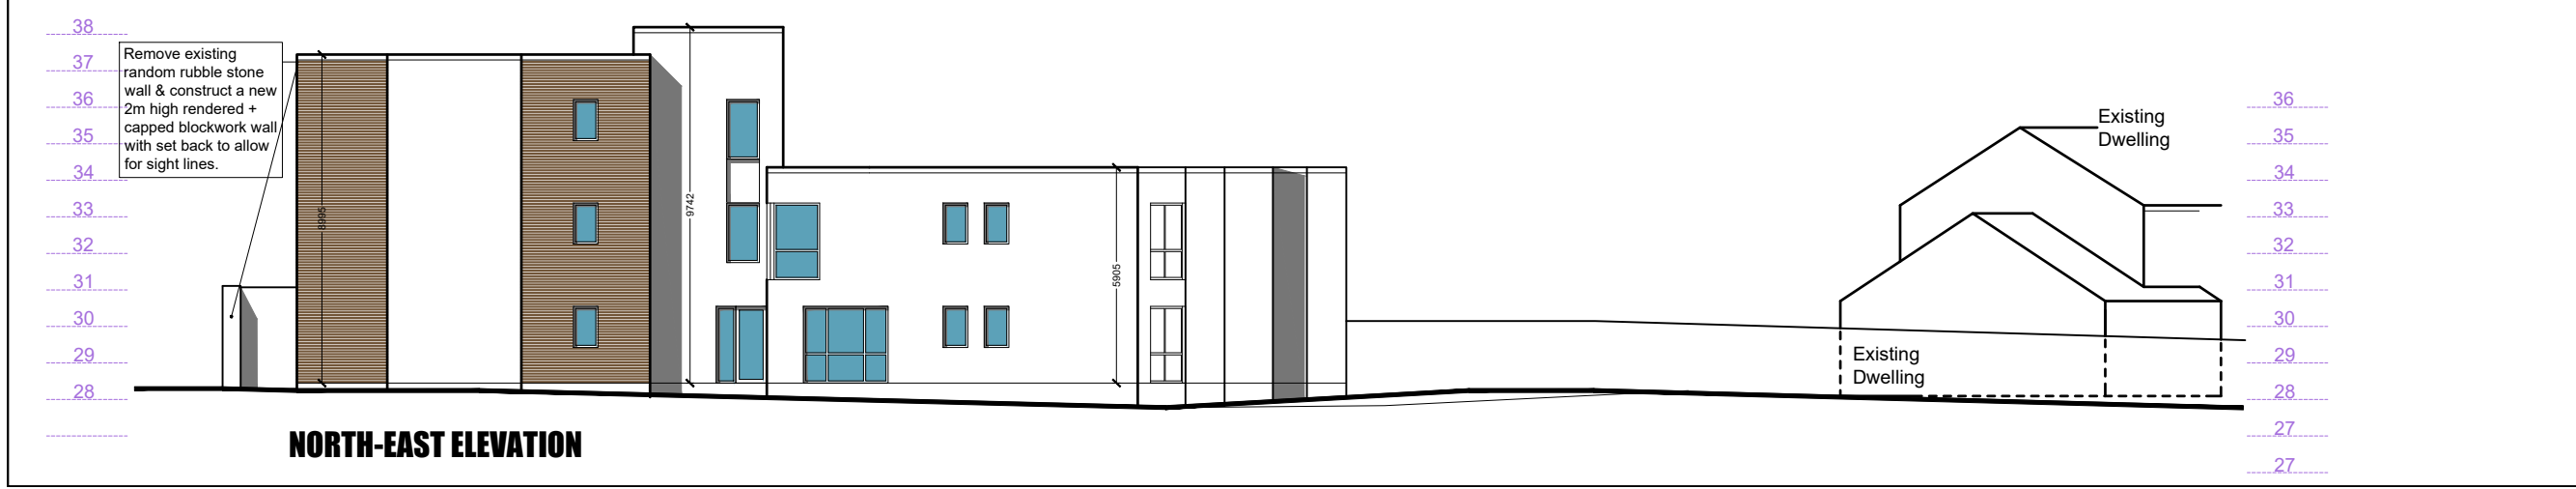

**NORTH-EAST ELEVATION**

2	ISSUED FOR PLANNING RFI	31/10/18	PN
1	ISSUED FOR CLIENT	28/06/18	PN
Rev	DETAIL	DATE	BY

**IMPORTANT TO BE READ**  
 © THIS DRAWING IS COPYRIGHT  
 THIS DRAWING OR ANY PART THEREOF SHALL ONLY BE USED FOR THE PURPOSES SPECIFIED IN THE STAGE BOX OF THE TITLE SHEET. ALL CONSTRUCTION METHODS, MATERIALS, SERVICES AND INSTALLATIONS TO BE IN ACCORDANCE WITH ALL BUILDING REGULATIONS AND CODES OF PRACTICE AT TIME OF CONSTRUCTION. ALL SUB-CONTRACTORS ARE ULTIMATELY RESPONSIBLE FOR ENSURING COMPLIANCE WITH REGULATIONS WITHIN THEIR OWN TRADE. ALL TRADES TO CHECK DIMENSIONS ON SITE PRIOR TO CONSTRUCTION OR FABRICATION. FIGURED DIMENSIONS TO BE TAKEN ONLY. ARCHITECTS TO BE INFORMED IMMEDIATELY OF ANY DISCREPANCIES BEFORE WORK PROCEEDS. THIS DRAWING IF NOT DENOTED FOR CONSTRUCTION MAY BE SUBJECT TO ALTERATIONS FOR CONSTRUCTION. THIS DRAWING SHOULD NOT BE REPRODUCED WITHOUT PRIOR WRITTEN PERMISSION OF THE COPYRIGHT OWNERS. REVISION DESCRIPTION TO BE CHECKED FOR DESCRIPTION OF CHANGES AND PROJECT STAGE. IF IN DOUBT, ASK!

Stage Abbreviations:  
 SJ-Survey, SK-Sitekit, PP-Pre-Planning, PA-Planning Application, FI-Further Information, AP-Appeal, RC-Response To Conditions, TE-Tender, FC-Fire Cert, LE-Contract / Legal, CO-Construction, AB-As Built.

**Doyle McDonogh Nash**  
 Architects Landscape Architects  
 21 Patrick's Hill, Cork. T: 0214518371 E: info@dmnarchitects.ie

CLIENT:  
**CENTMONT LTD.**

JOB TITLE:  
 Residential Development At  
 Rose Lawn, Spur Hill,  
 Doughcloyne, Co. Cork.

DRG. TITLE:  
**ELEVATIONS**

Drawn By:	Checked By:	Job No:	Drawing Number:	Revision:	Stage:
PN		16055	2002	2	PA

SCALE:  
 1:100@A1 1:200@A3