




GROUND FLOOR PLAN ...SCALE 1:100
 GROUND FLOOR PLAN = 93 SQM
 PRIVATE OPEN SPACE = 39 SQM

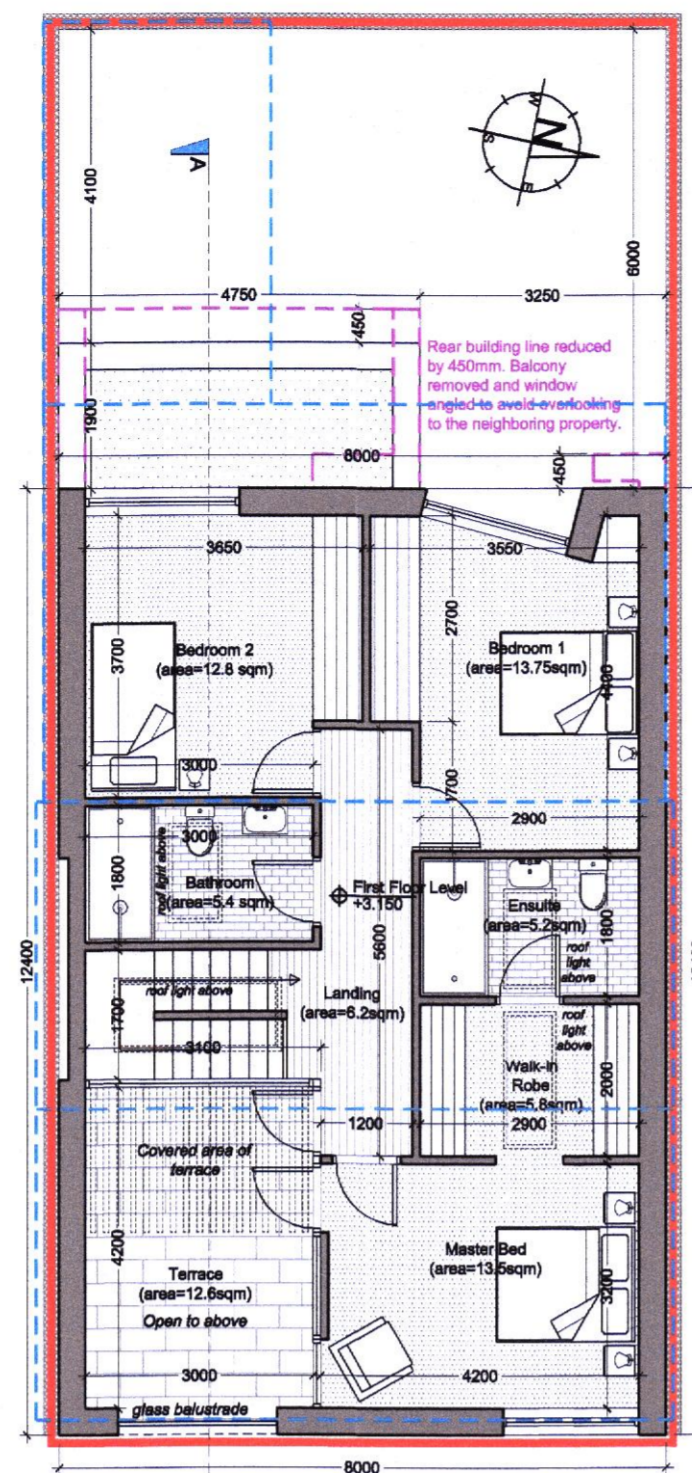


FIRST FLOOR PLAN ...SCALE 1:100
 FIRST FLOOR PLAN = 72 SQM
 PRIVATE OPEN SPACE = 12.8 SQM

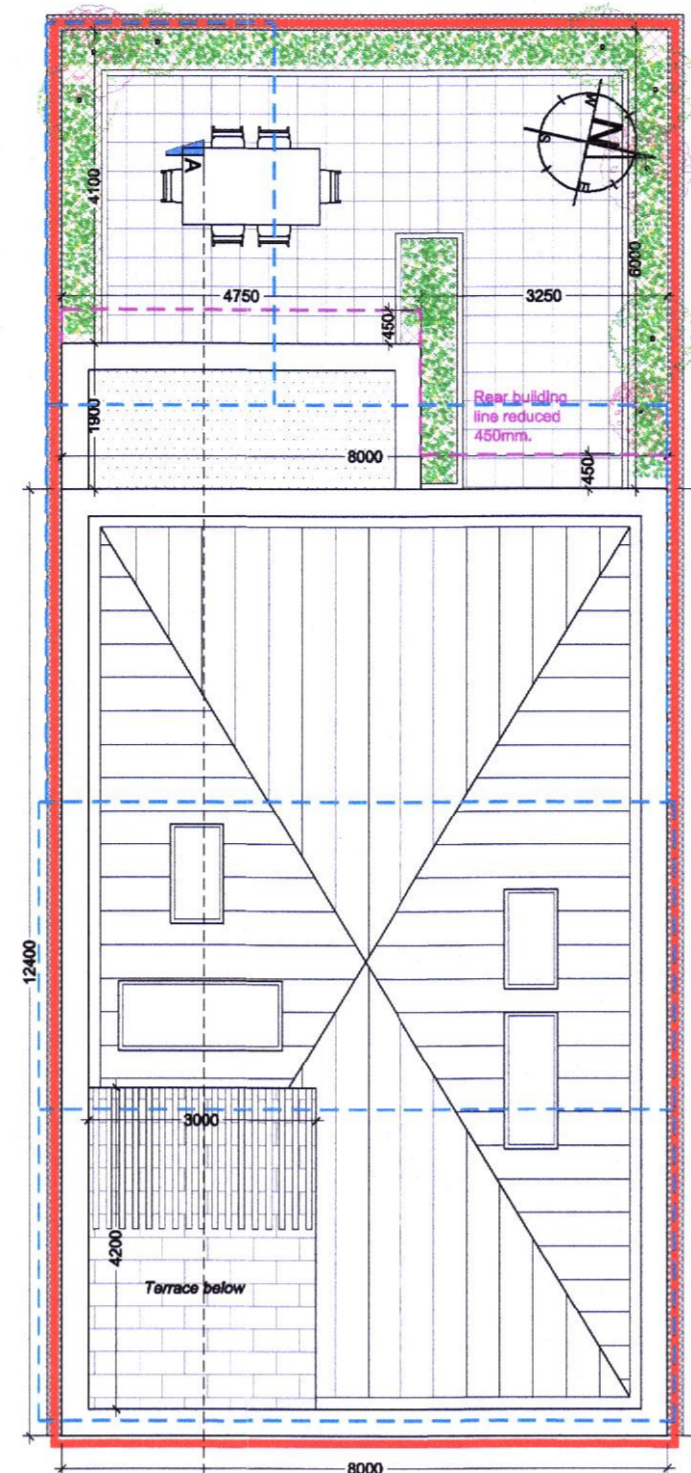

ROOF PLAN ...SCALE 1:100

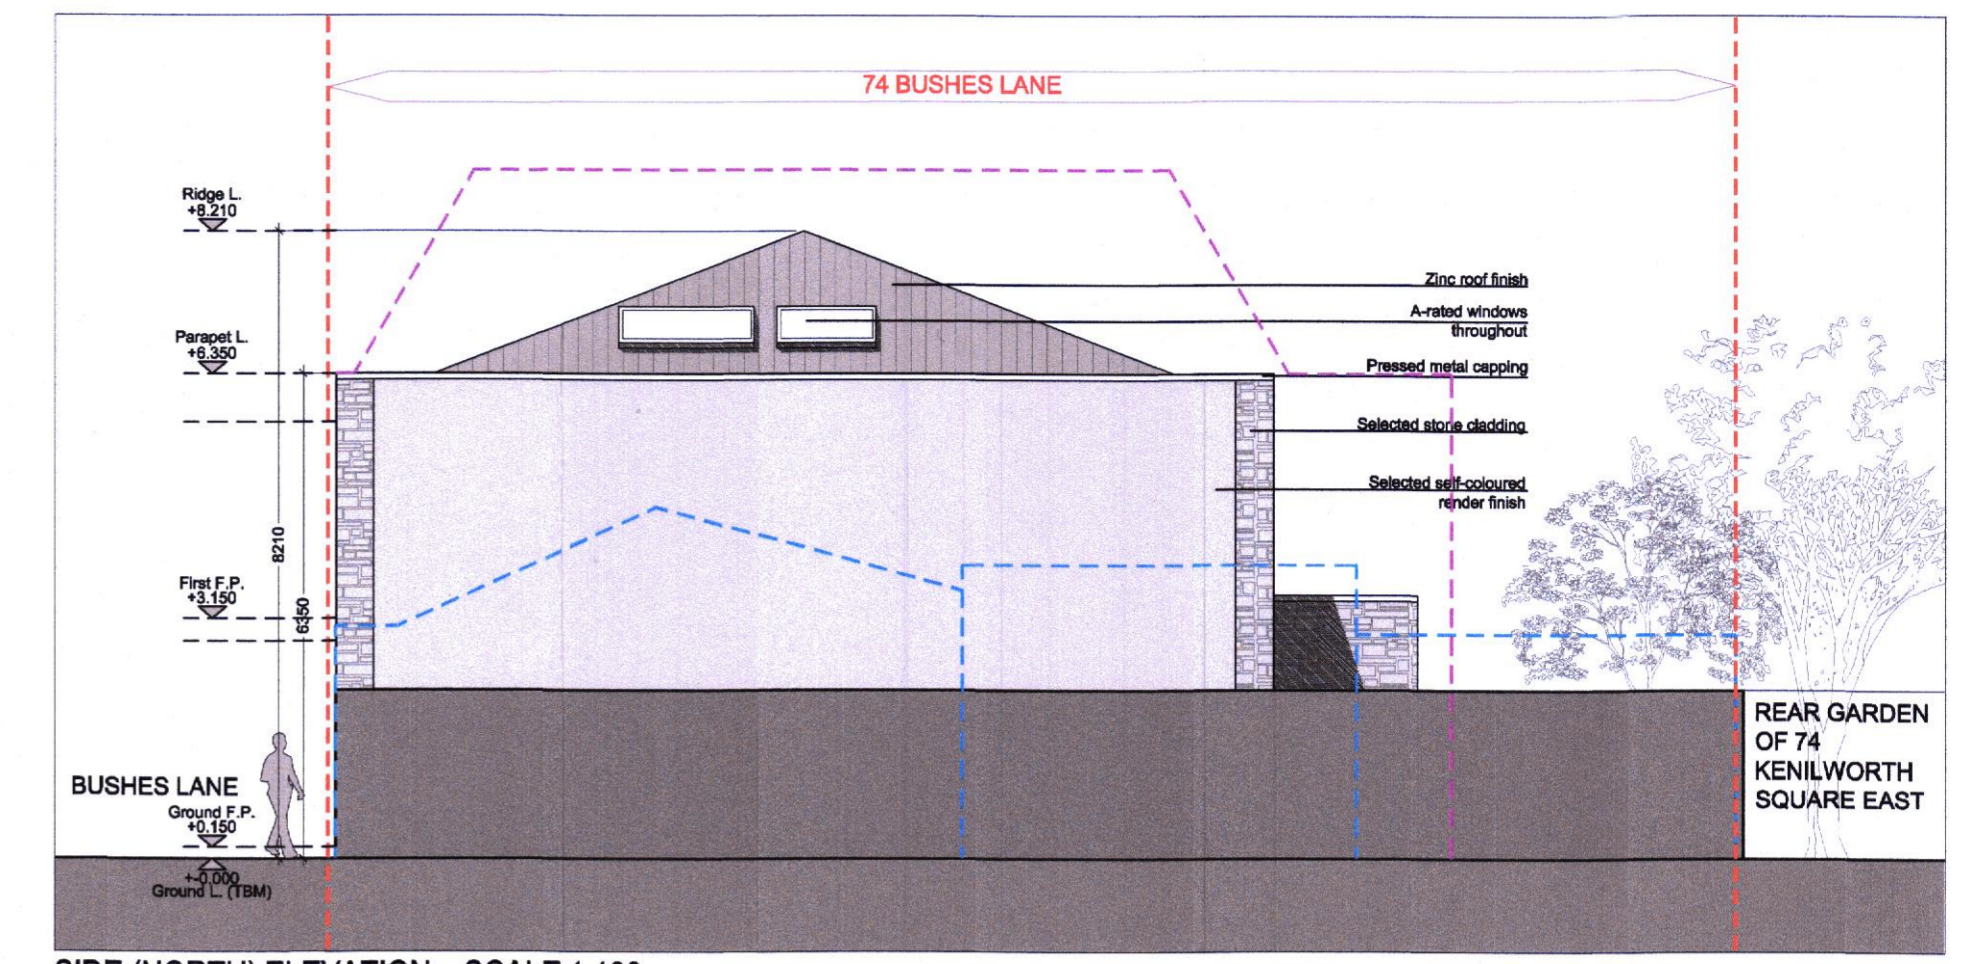


SIDE (NORTH) ELEVATION ...SCALE 1:100

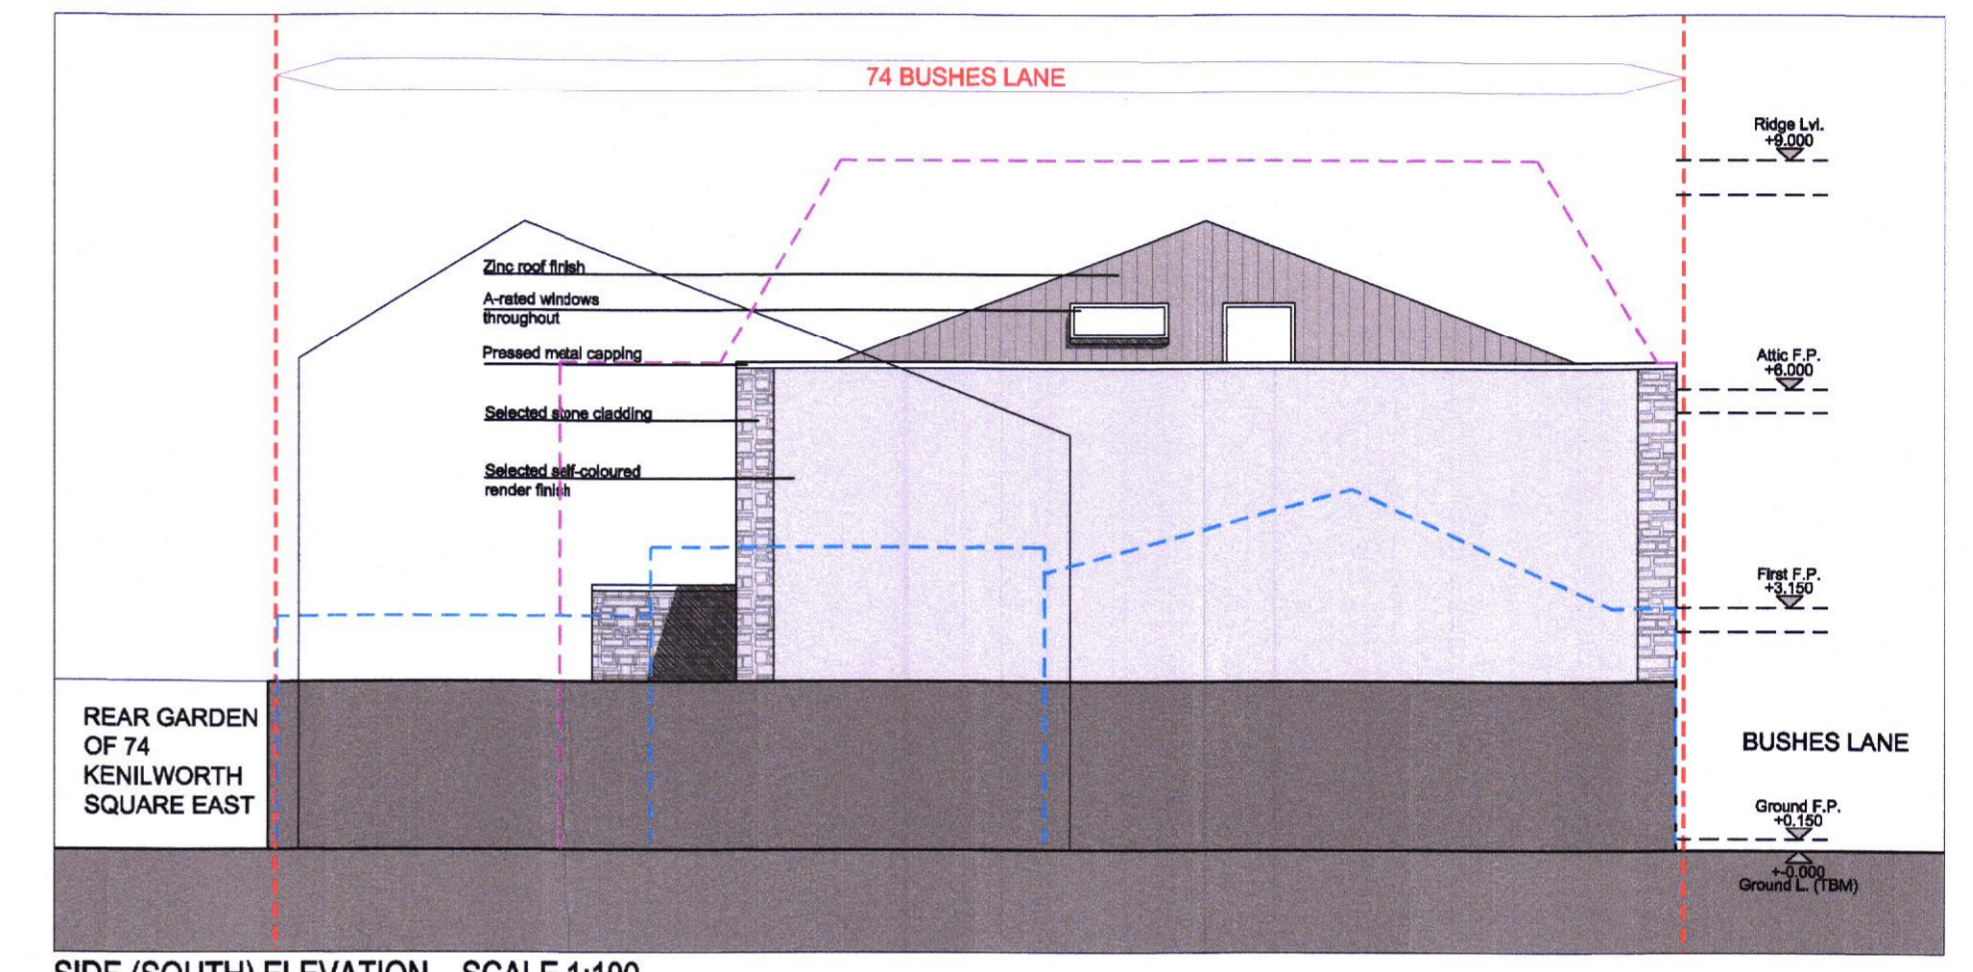


SIDE (SOUTH) ELEVATION ...SCALE 1:100



FRONT (EAST) ELEVATION IN CONTEXT ...SCALE 1:100

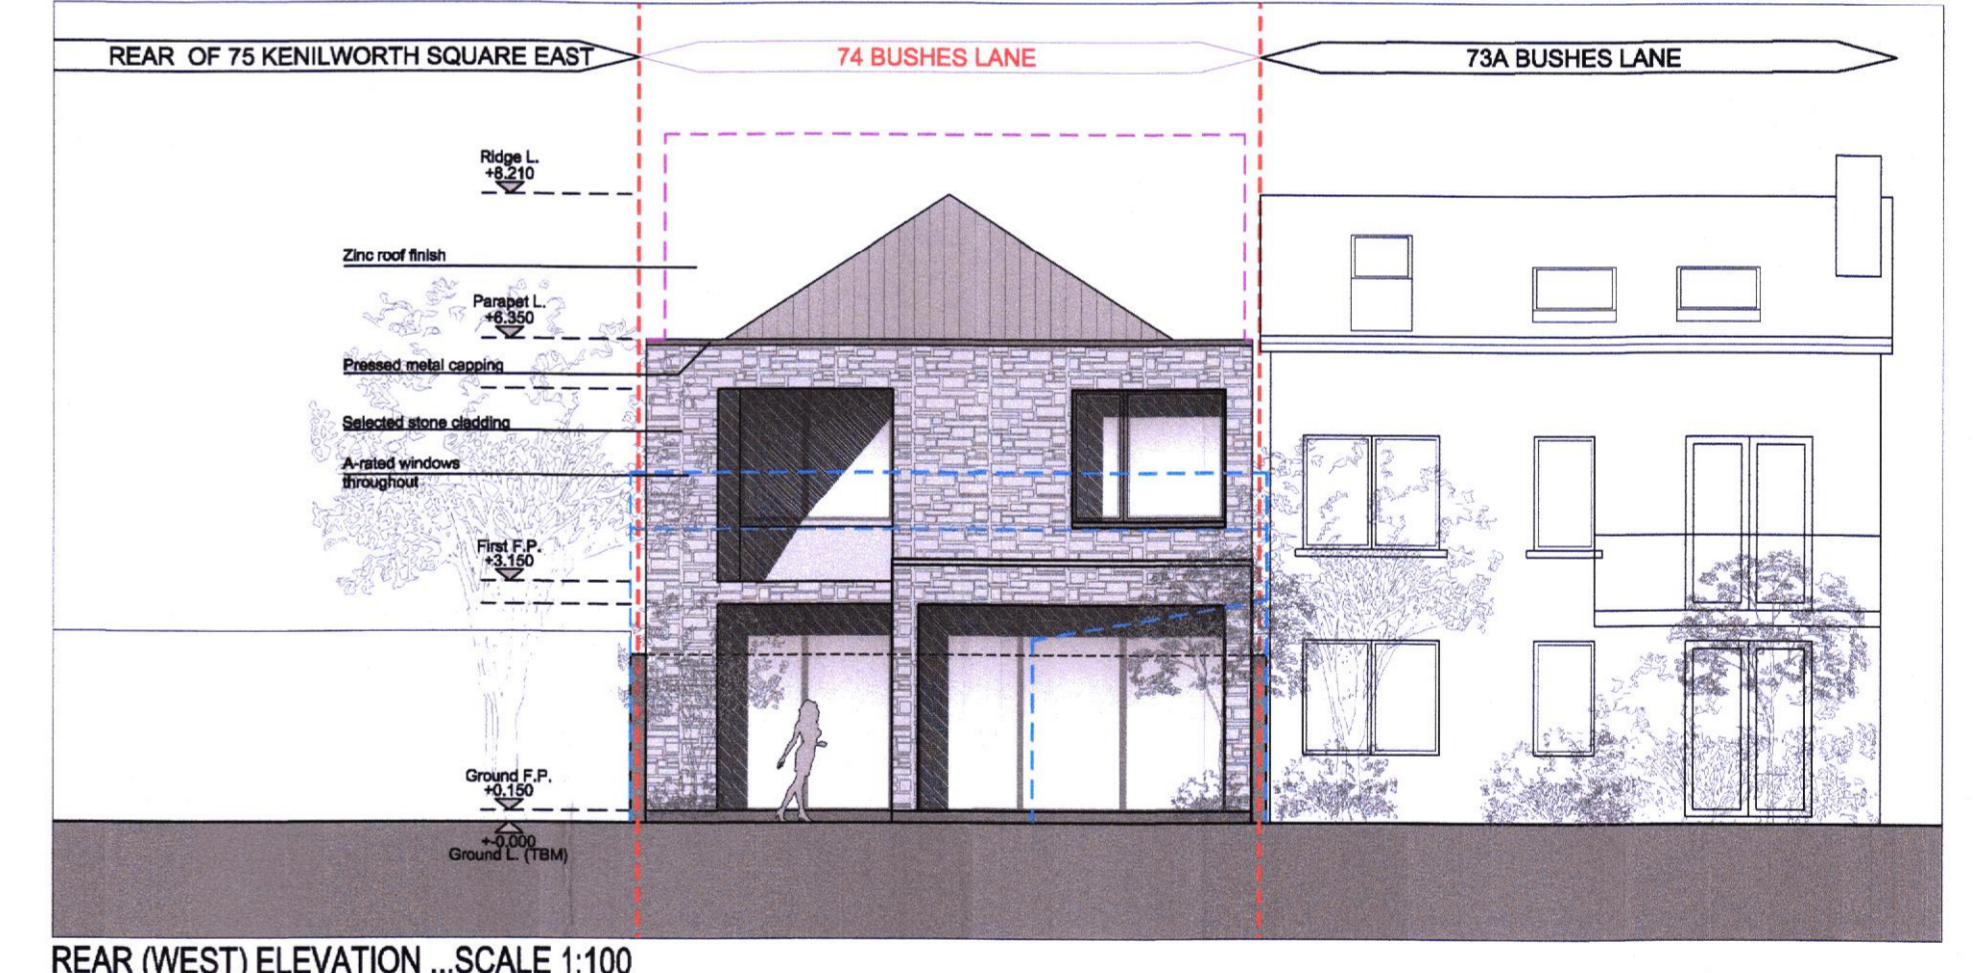

REAR (WEST) ELEVATION ...SCALE 1:100

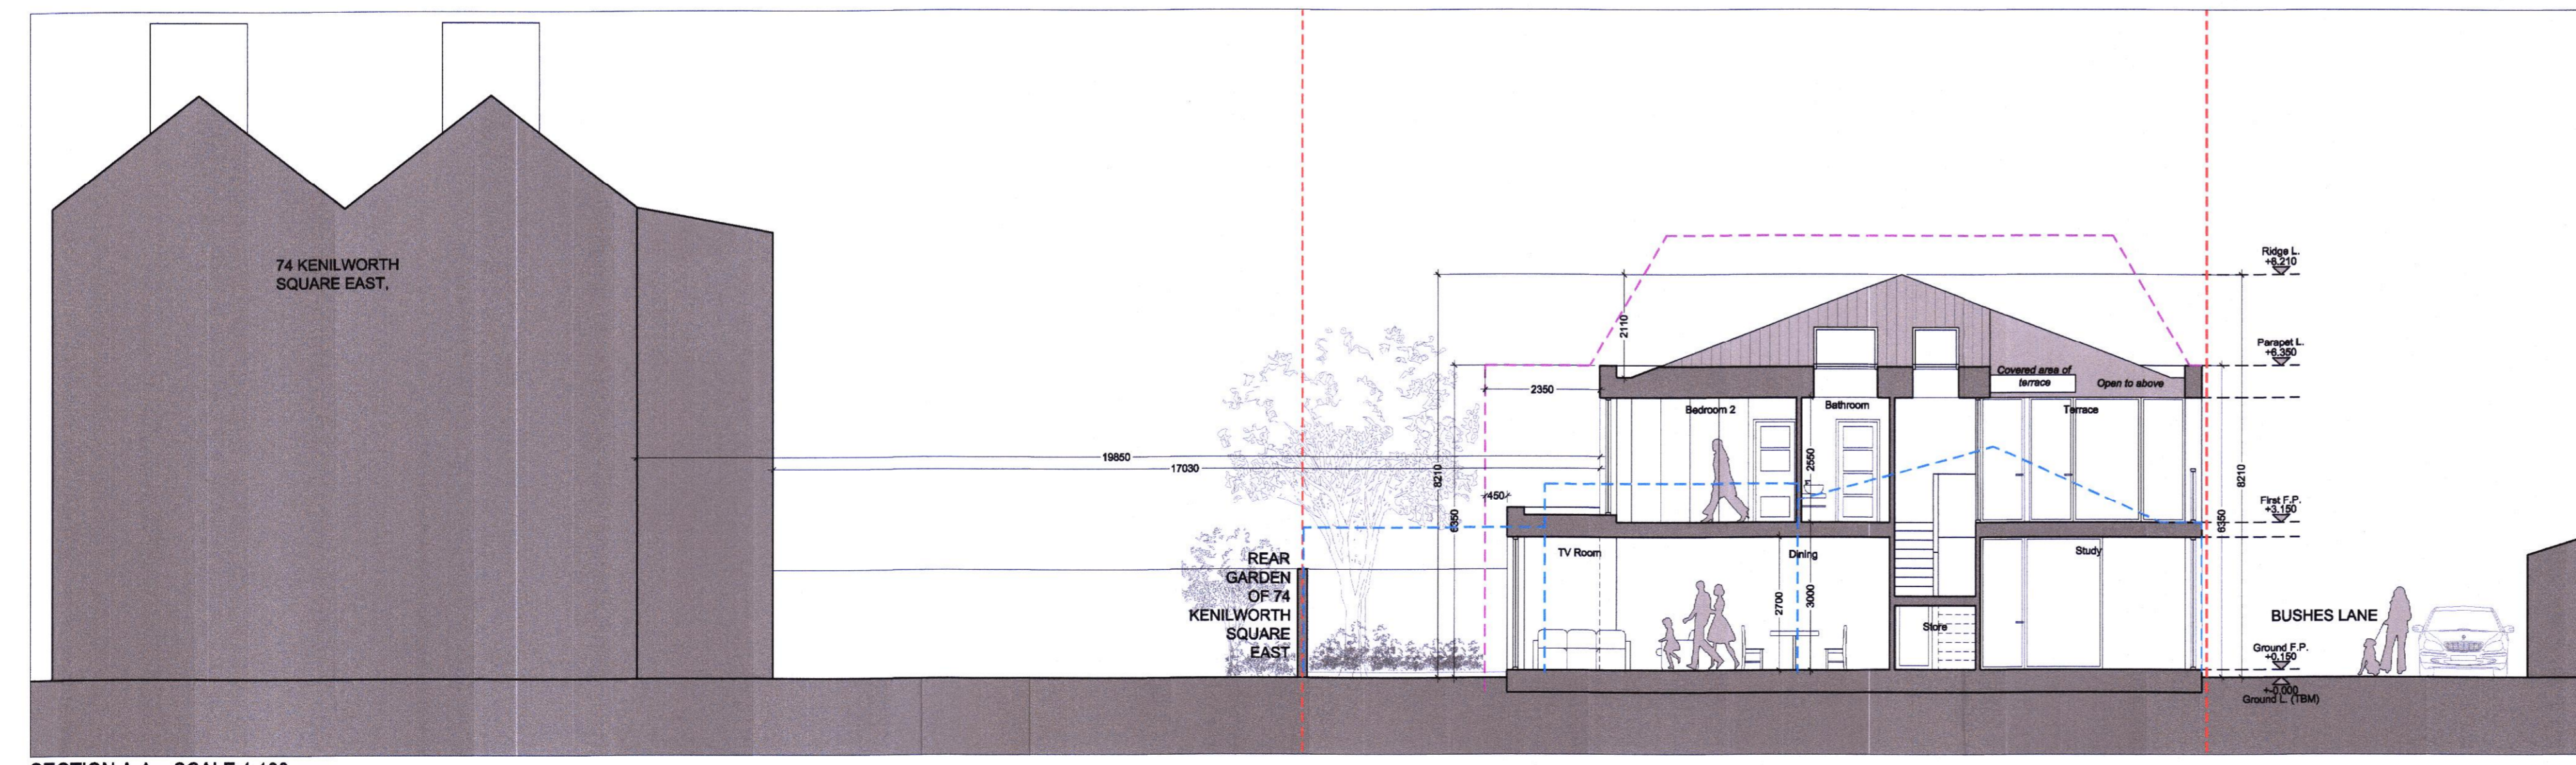

SECTION A-A ...SCALE 1:100

[---] OUTLINE OF THE EXISTING GARAGE TO BE DEMOLISHED
 [---] OUTLINE OF THE BUILDING AS PER PLANNING APPLICATION REG. REF: 2866/20

DCC PLAN NO 3282/20
 RECEIVED 31 AUG 20

PLANNING APPLICATION

Planning Application	SKU	EOC	27.08.2020
REV	DESCRIPTION	DRAWN BY	CHECKED DATE

TYLER OWENS ARCHITECTS
 The Mash House, Distillery Lofts Design Studios, Distillery Road, Dublin 3.
 E-mail: info@tylerowens.ie
 Tel: +353 (0)1 525 0050

CLIENT: [REDACTED]
 PROJECT: 74 Bushes Lane, Rathgar, Dublin 6
 DRAWING: Proposed plans, elevations, section A-A
 SCALE: As shown @ A1
 STATUS: Planning Application
 DRAWN BY: SKU
 DATE: 2018-93-P2-101

© The drawing is copyright. Figures/dimensions only to be taken from this drawing. All dimensions to be checked on site. Architects to be informed immediately of any discrepancies before work proceeds.