




EXISTING FIRST FLOOR PLAN
Scale 1: 100

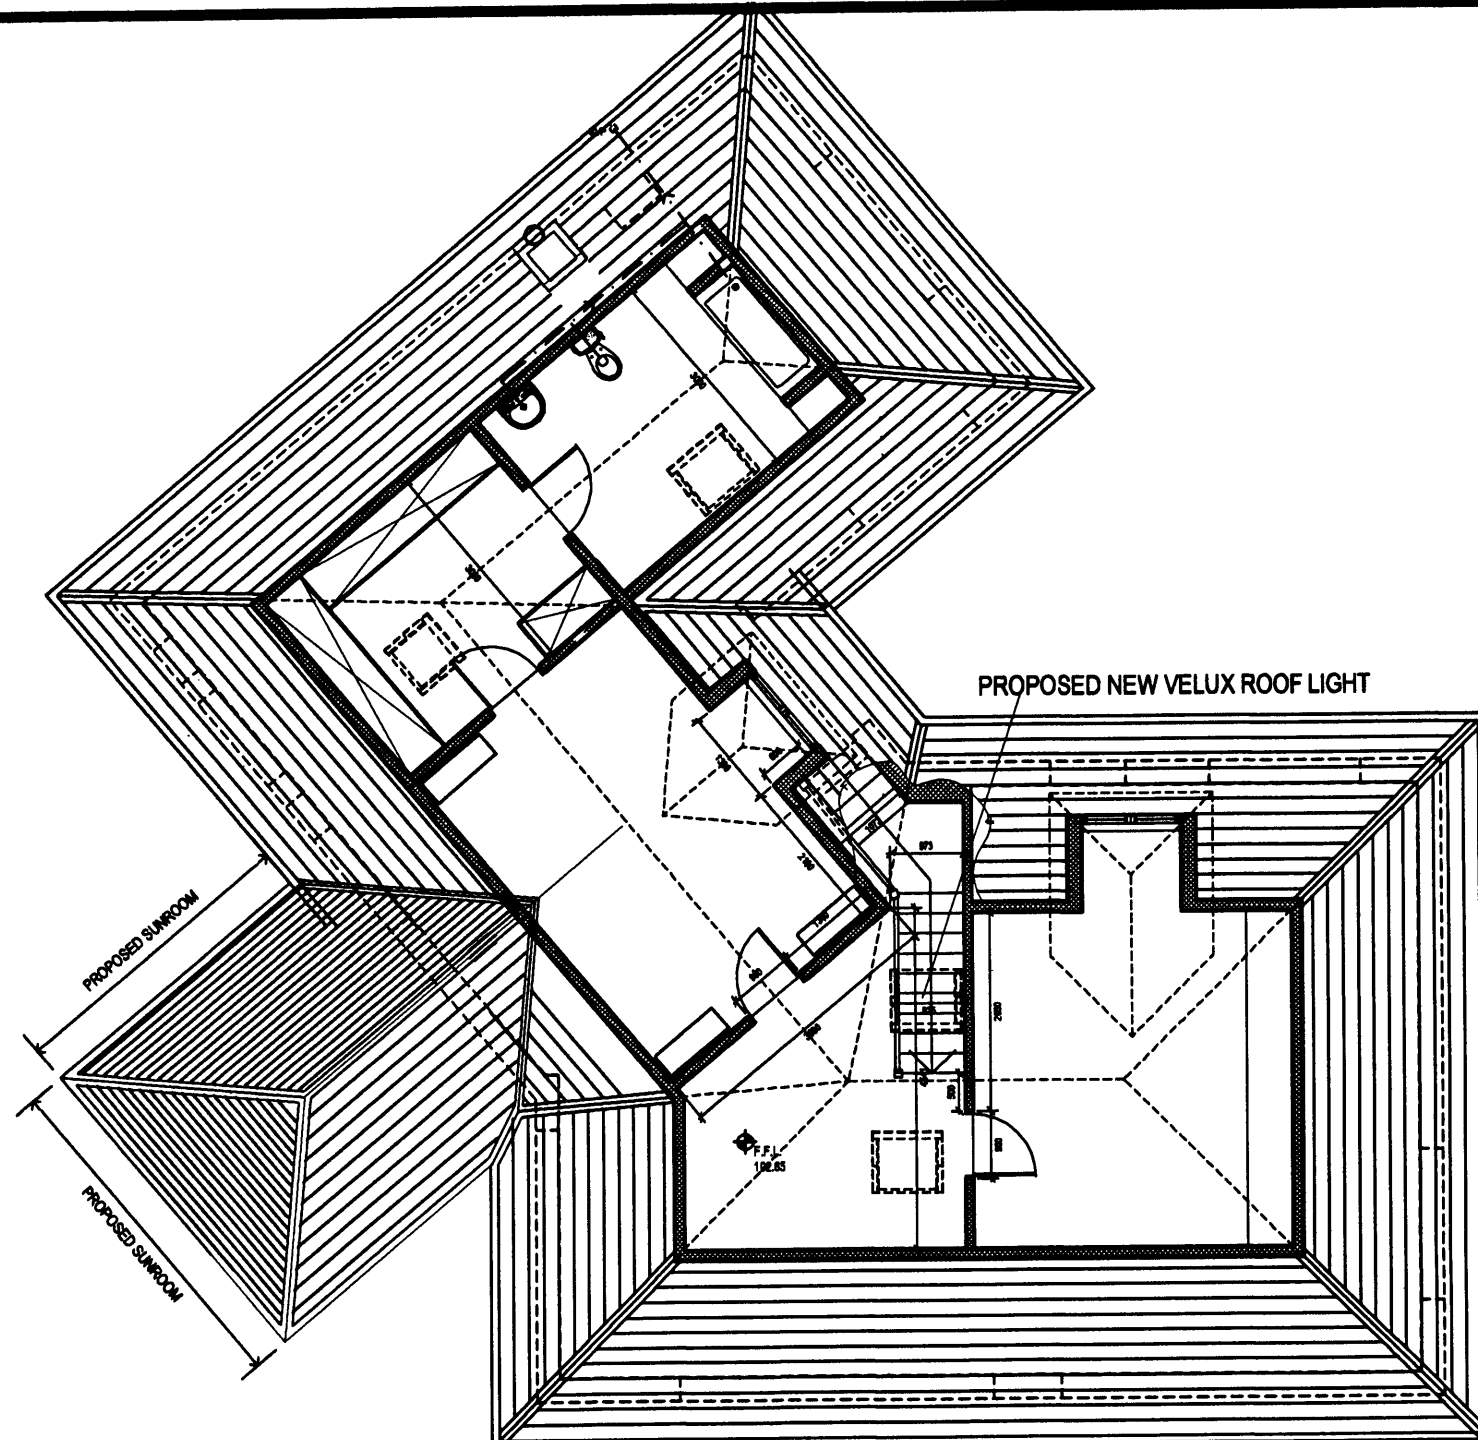

PROPOSED FIRST FLOOR PLAN
Scale 1: 100

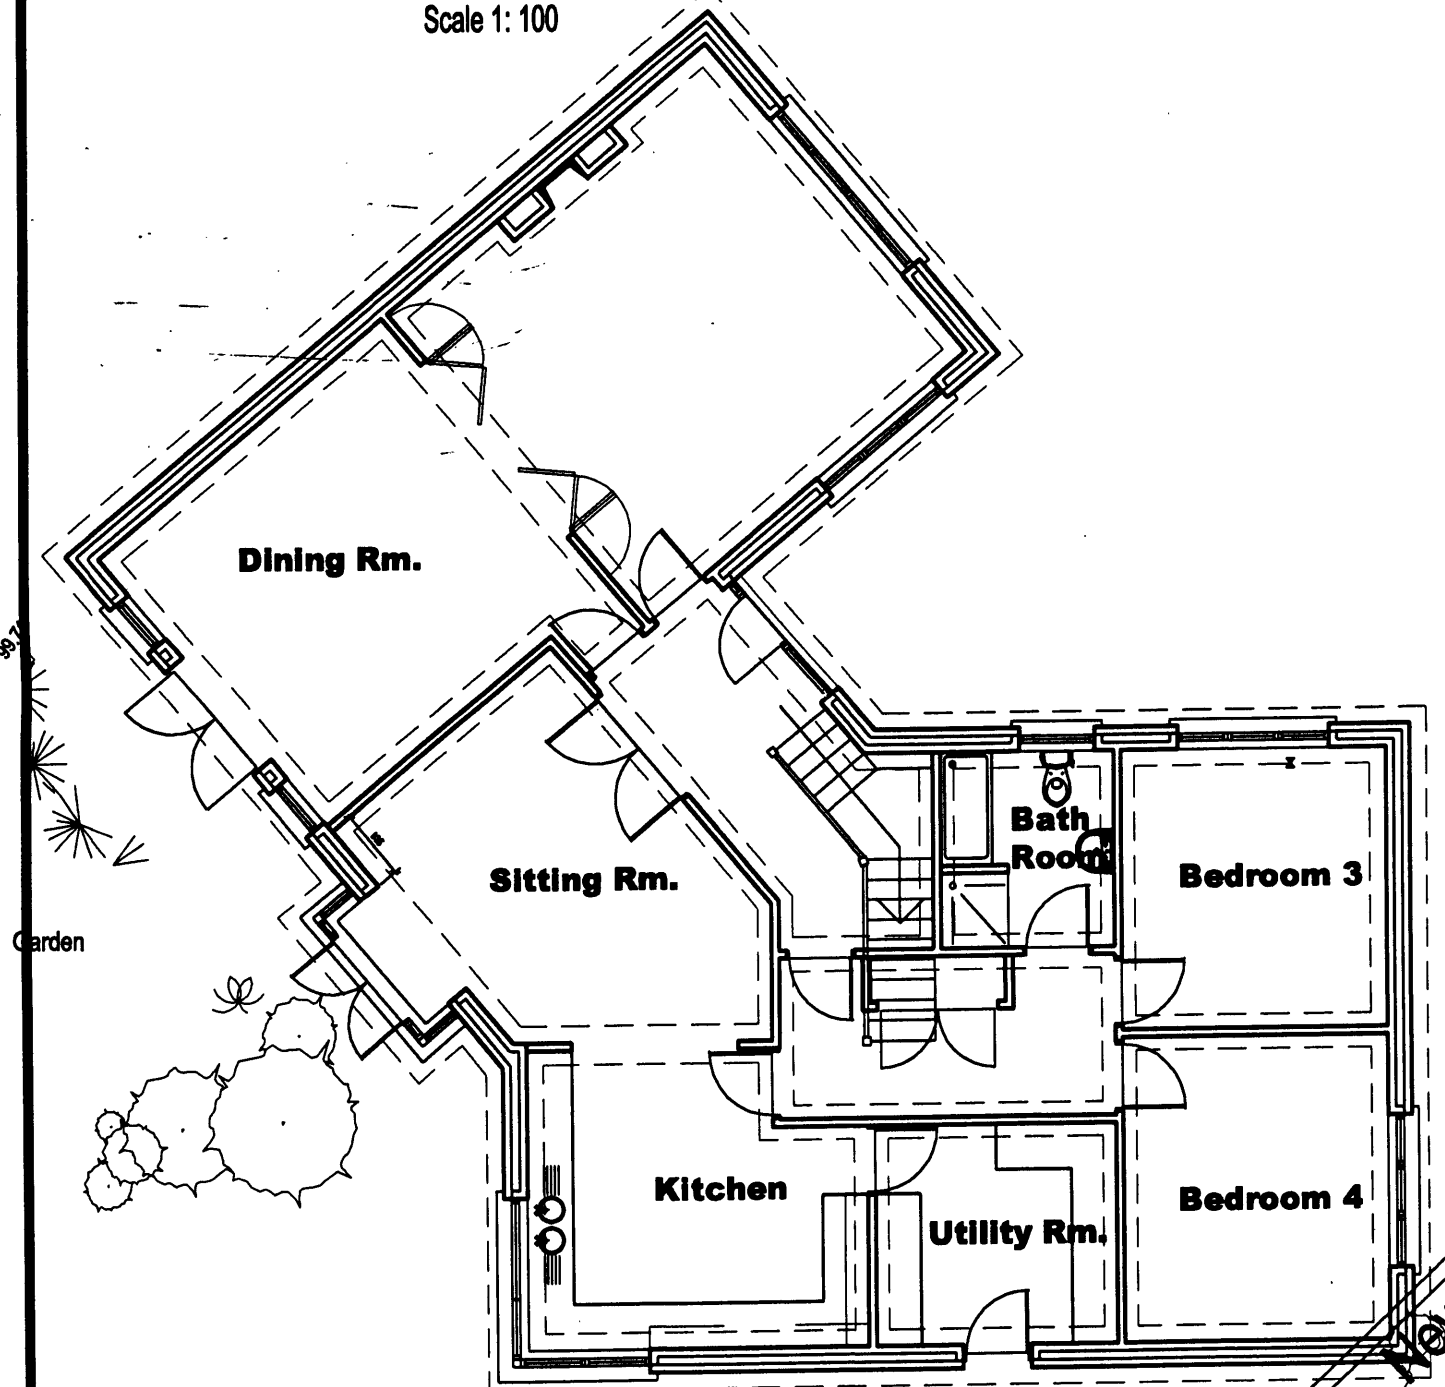

EXISTING GROUND FLOOR PLAN
Scale 1: 100

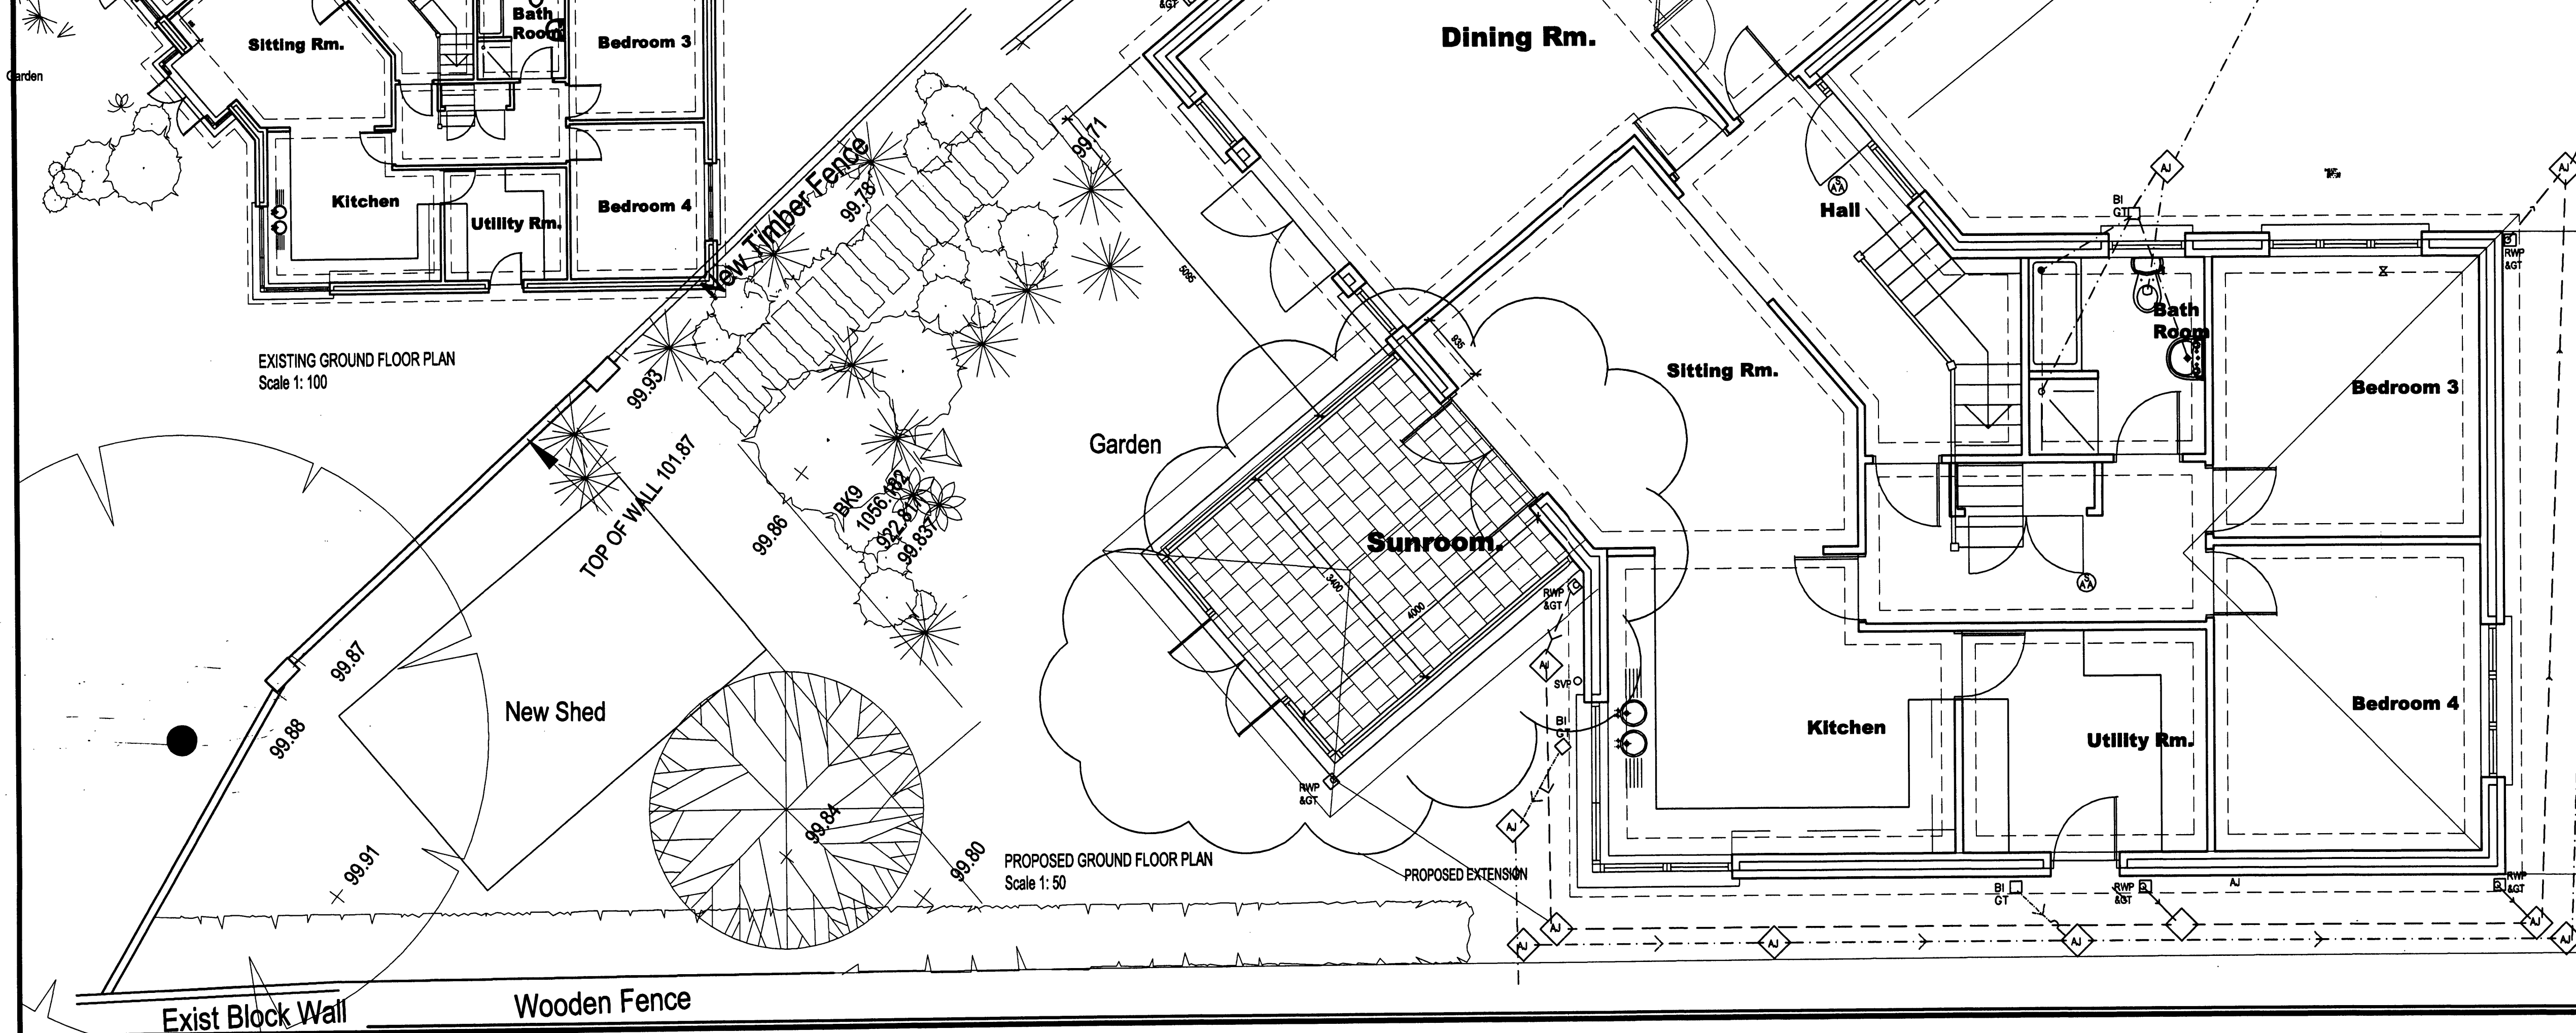

PROPOSED GROUND FLOOR PLAN
Scale 1: 50

Exist Block Wall

Garden

New Timber Fence

PROPOSED SIDE ELEVATION
SCALE 1: 50

1A

PLAN NO.	DATE REC'D
24/05/10	10 MAY '10
DUBLIN CITY COUNCIL	
Planning Department	

john bradley
ARCHITECTS

15 Cavanagh Park, Culmora, Derry, BT48 8AQ
TEL: 028 70 41 1111 FAX: 028 70 41 1112
EMAIL: john@jbradleyarchitects.co.uk

PROJECT:
Proposed Sunroom Extension to
157A Howth Rd., Clontarf, Dublin 3

CLIENT:
Mr. EUGENE MC COOL

DRAWING TITLE:
Proposed Floor Plans & Elevations

DATE:
28/05/10

SCALE:
As Shown

ALL dimensions to be checked on site. Do not scale. Any discrepancy between
the drawing and the dimension to be referred to the drawing.
The drawing is copyright.