



DCC PLAN NO 3598/20  
 RECEIVED: 21 OCT 20

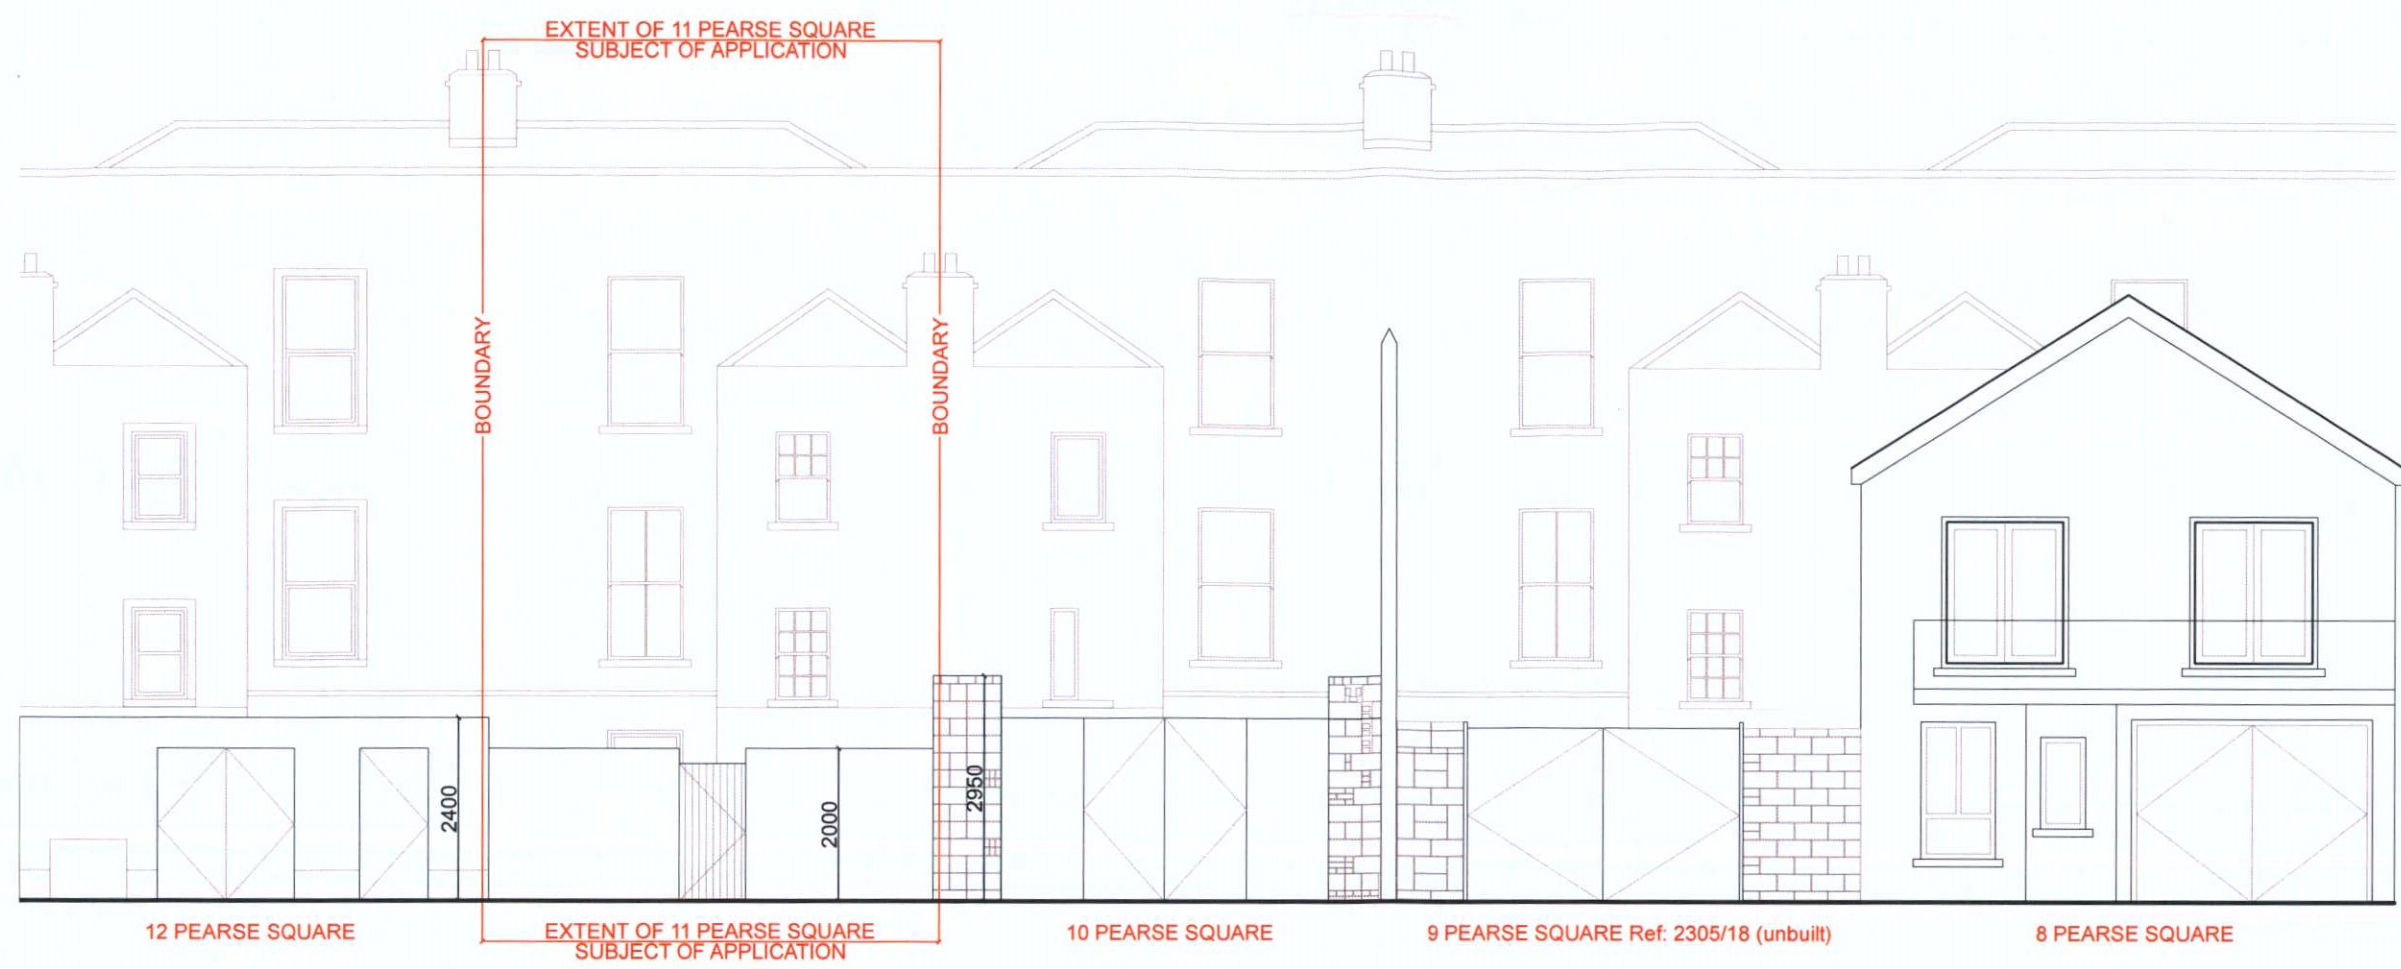

**Front Elevation Existing - Contiguous**  
 Scale 1:100

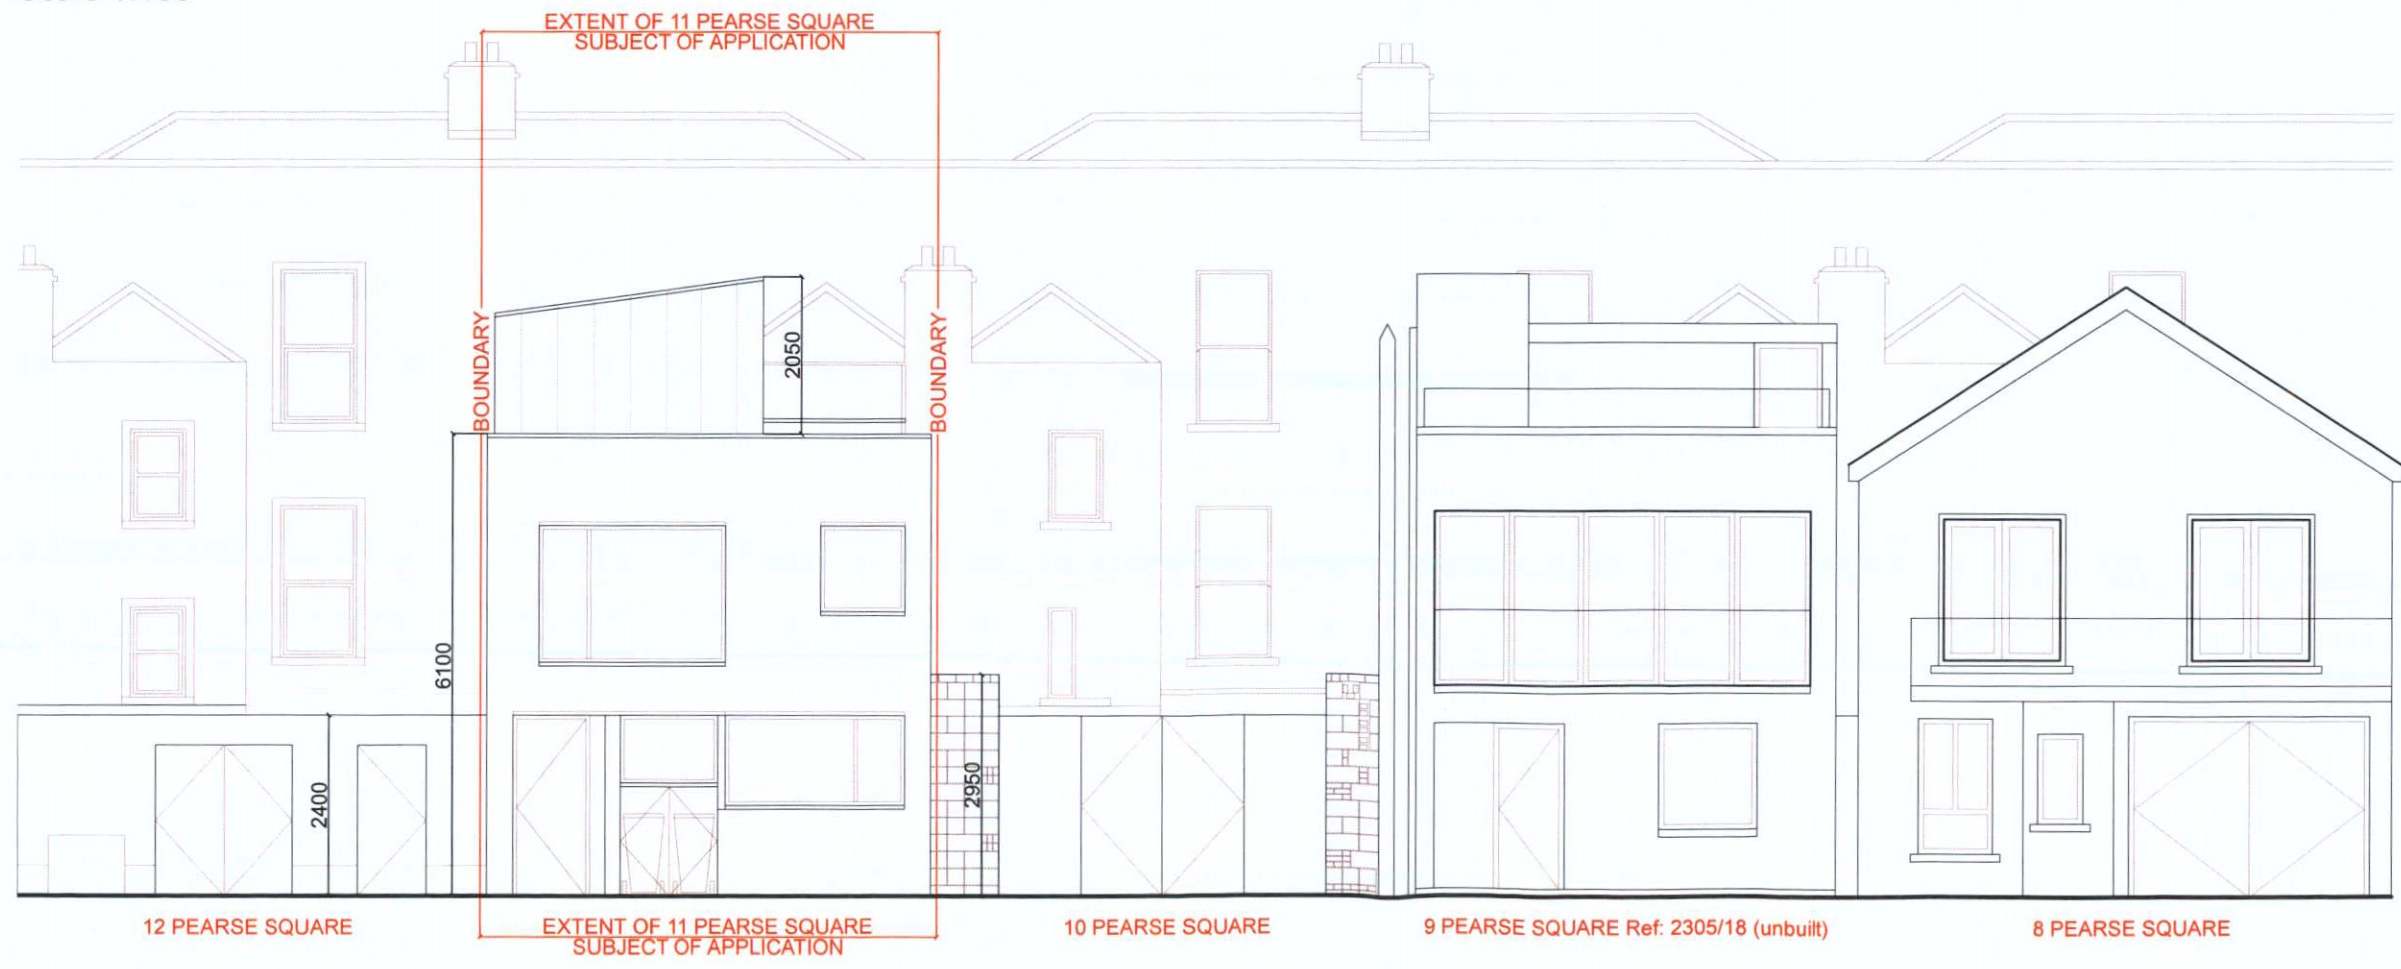

**Front Elevation Proposed- Contiguous**  
 Scale 1:100

REVISIONS

THIS DRAWING IS COPYRIGHT  
 FIGURED DIMENSIONS TO BE USED IN ALL CASES.

JOB  
 Mews to rear of  
 11 Pearse Square  
 Dublin Docklands  
 Co Dublin  
 D02 FW95

CLIENT  
 Vickers Capital Ltd

TITLE  
 Contiguous Front Elevation  
 Existing & Proposed

DATE SEP 2020	DRN DMC
SCALE 1:100	CHECKED BM
CAD FILE REF: 2006	

NUMBER	REVISION
2006-PL-102	

**ROBIN MANDAL  
 ARCHITECTS**

THE COURTYARD, 40 MAIN STREET  
 BLACKROCK COUNTY DUBLIN

T (01) 2786164  
 F (01) 2836923  
 W www.meetinghall.ie  
 E rma@meetinghall.ie