

PLANNING

Notes

1. Copyright Reserved
2. Work to figured dimensions only. Do not scale drawing.
3. The contractor is responsible for checking all levels and dimensions on site and shall refer all discrepancies to the Architect
4. Where appropriate, for details of r.c. structure, or mechanical and electrical details, see Engineers drawings
5. Proprietary items shall be fixed in strict accordance with manufacturers instructions.
6. Sizes of proprietary items shall be checked with manufacturer.
7. The contractor shall be responsible for the coordination of structure, finishes and services.

Project

Change of use and alteration/extension to
16 & 16B Mountdown Road, Manor Estate, D12.

Drawing Title

Proposed Front & Rear Elevations in Context

Drawing No

19-014/P003

Scale

1:100@A3

Rev

0

Drawn

TC

Date


AUGUST 2019

The House Architects
Architecture & Project Management



www.thehousearchitects.ie

Father Mathew Hall, 131 Church Street,
Smithfield, Dublin 7 tel. 01 507 9990

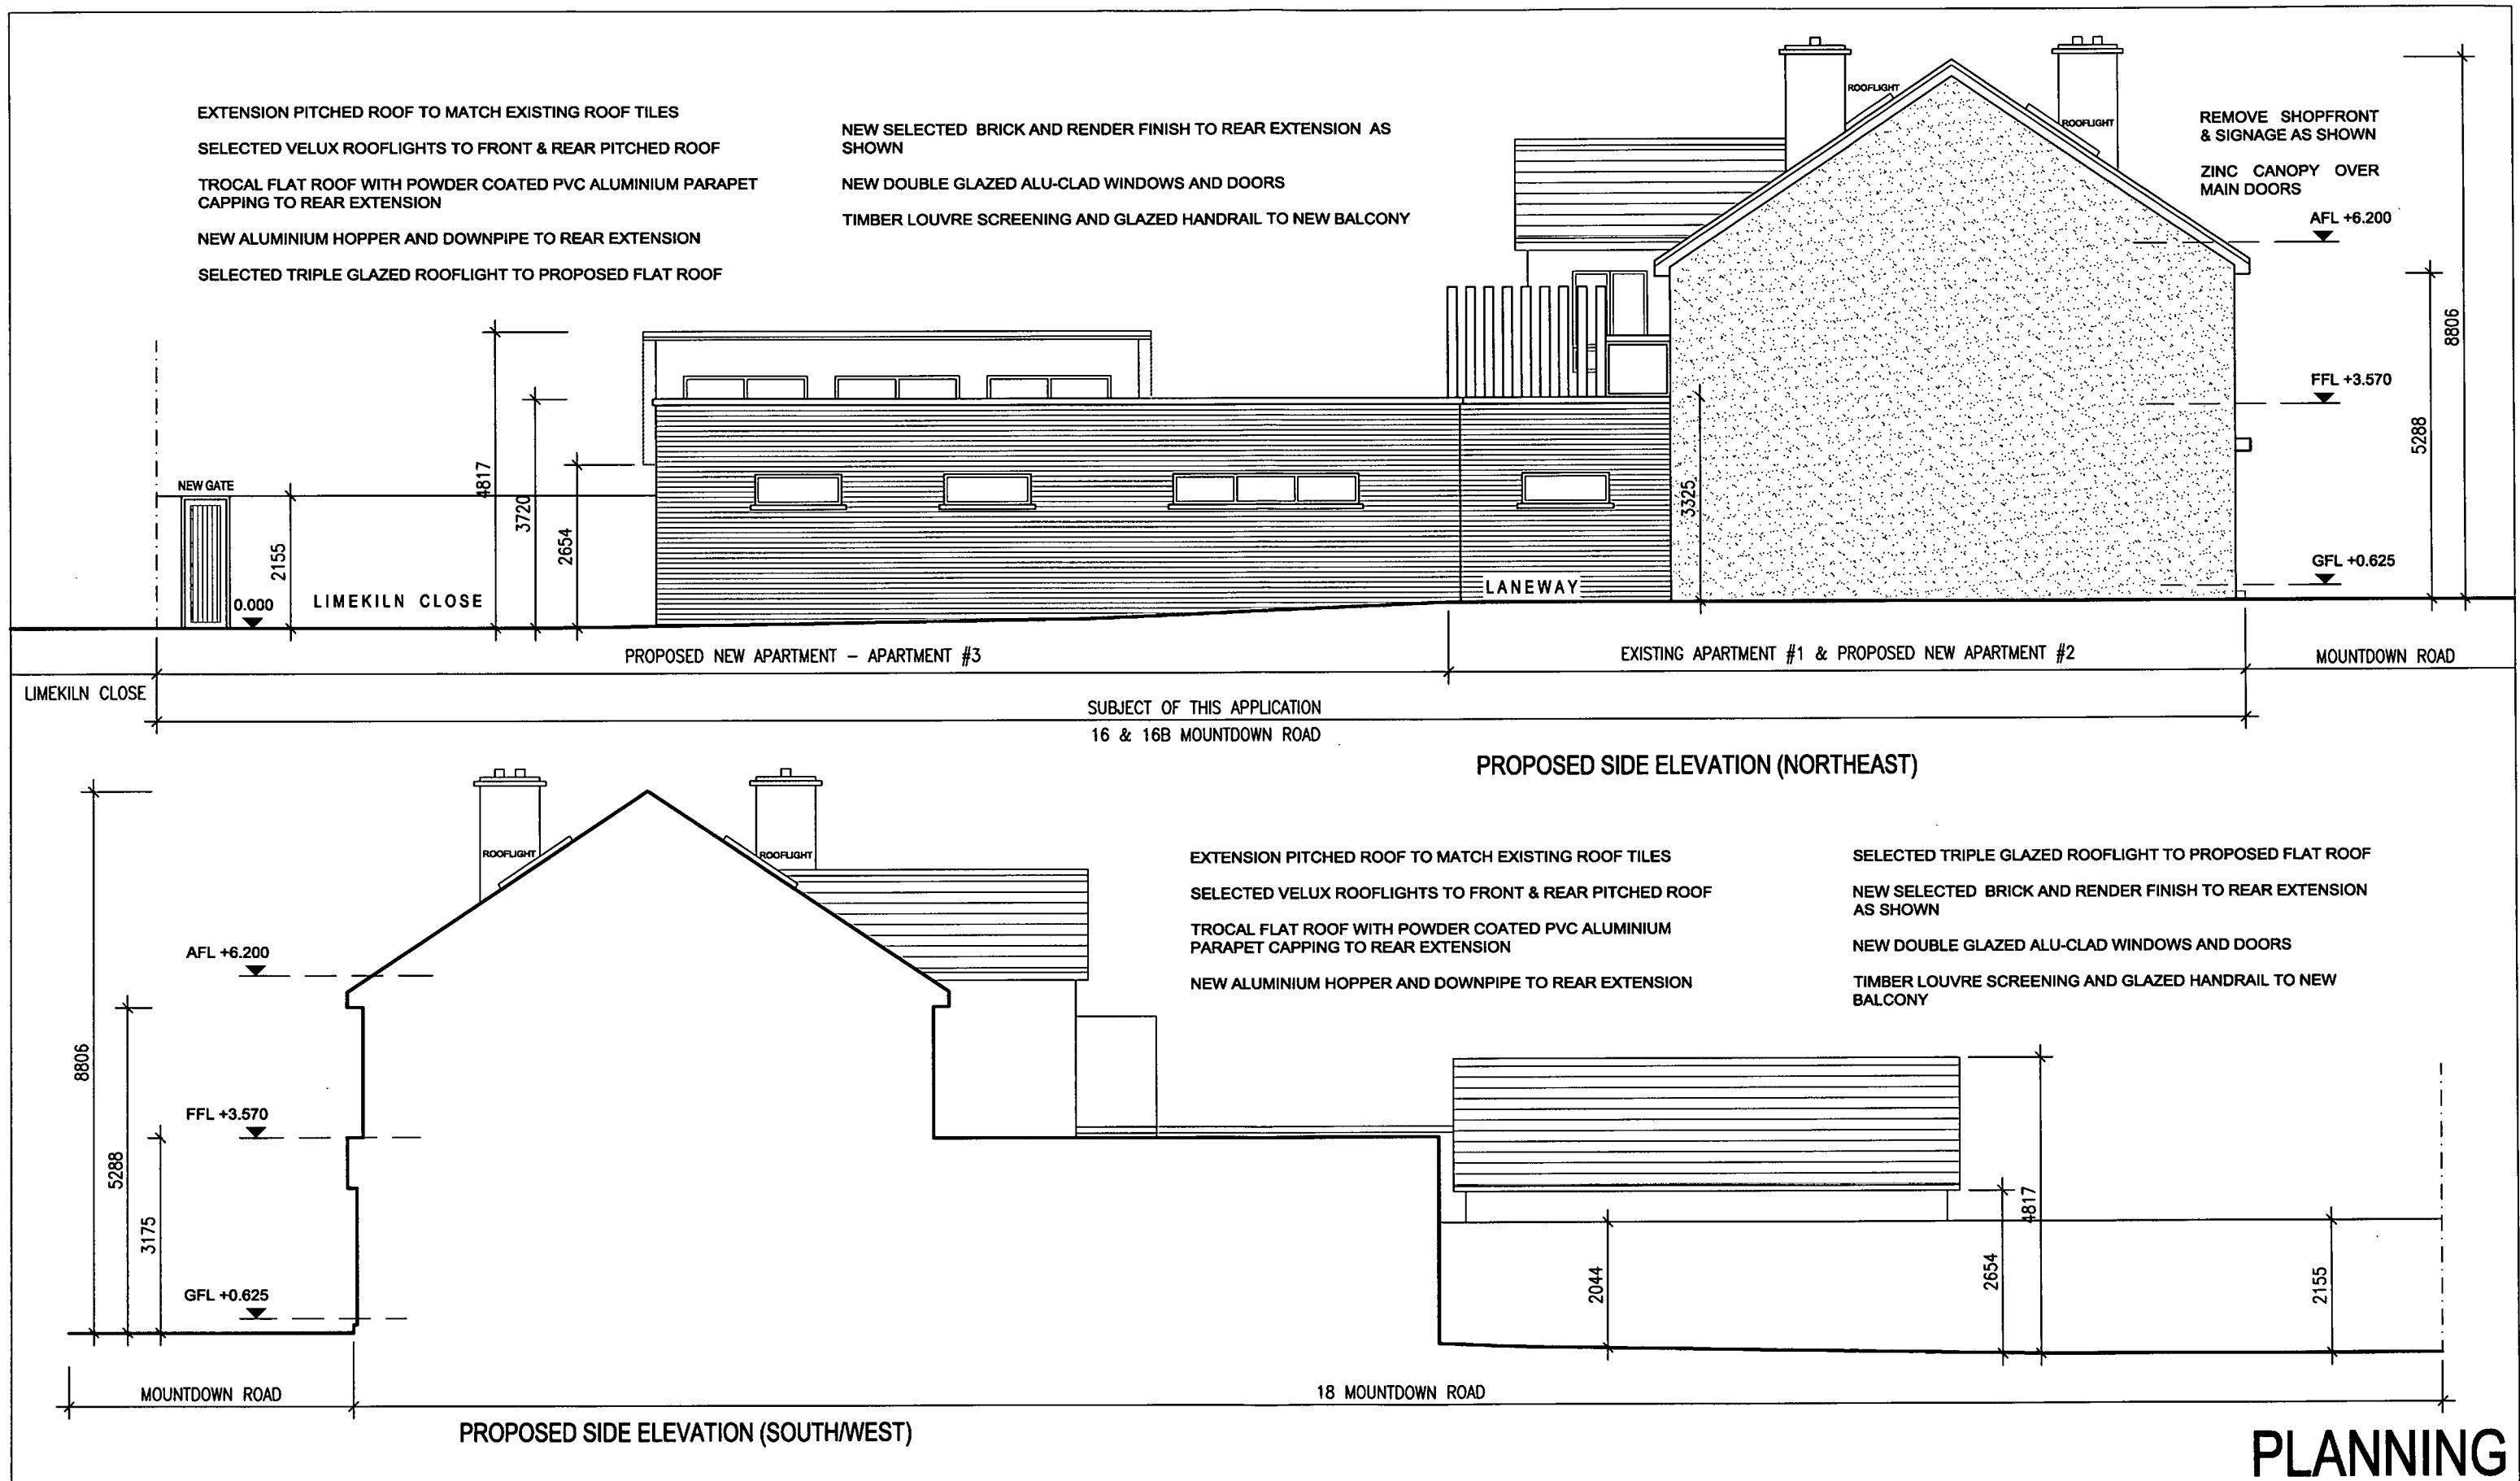

PLANNING

Notes

1. Copyright Reserved
2. Work to figured dimensions only. Do not scale drawing.
3. The contractor is responsible for checking all levels and dimensions on site and shall refer all discrepancies to the Architect
4. Where appropriate, for details of r.c. structure, or mechanical and electrical details, see Engineers drawings
5. Proprietary items shall be fixed in strict accordance with manufacturers instructions.
6. Sizes of proprietary items shall be checked with manufacturer.
7. The contractor shall be responsible for the coordination of structure, finishes and services.

Project

Change of use and alteration/extension to
 16 & 16B Mountdown Road, Manor Estate, D12.

Drawing Title

Proposed Side Elevations

Drawing No

19-014/P004

Scale

1:100@A3

Rev

0

Drawn

TC

Date

AUGUST 2019

The House Architects
 Architecture & Project Management



www.thehousearchitects.ie

Father Mathew Hall, 131 Church Street,
 Smithfield, Dublin 7 tel. 01 507 9990