

PLANNING

Notes

1. Copyright Reserved
2. Work to figured dimensions only. Do not scale drawing.
3. The contractor is responsible for checking all levels and dimensions on site
4. for details of r.c. structure, or mech/electrical details, see Engineers drawings
5. Proprietary items shall be fixed in strict accordance with manufacturers instructions.
6. Sizes of proprietary items shall be checked with manufacturer.
7. The contractor shall be responsible for coordination of structure, finishes and services.

Project

**Change of use and alteration/extension to
16 & 16B Mountdown Road, Manor Estate, D12.**

Drawing Title

Proposed Ground & First Floor Plans

Drawing No

19-014/P001

Scale

1:100@A3

Rev

0

Drawn

TC

Date


AUGUST 2019

The House Architects
Architecture & Project Management



www.thehousearchitects.ie

Father Mathew Hall, 131 Church Street,
Smithfield, Dublin 7 tel. 01 507 9990

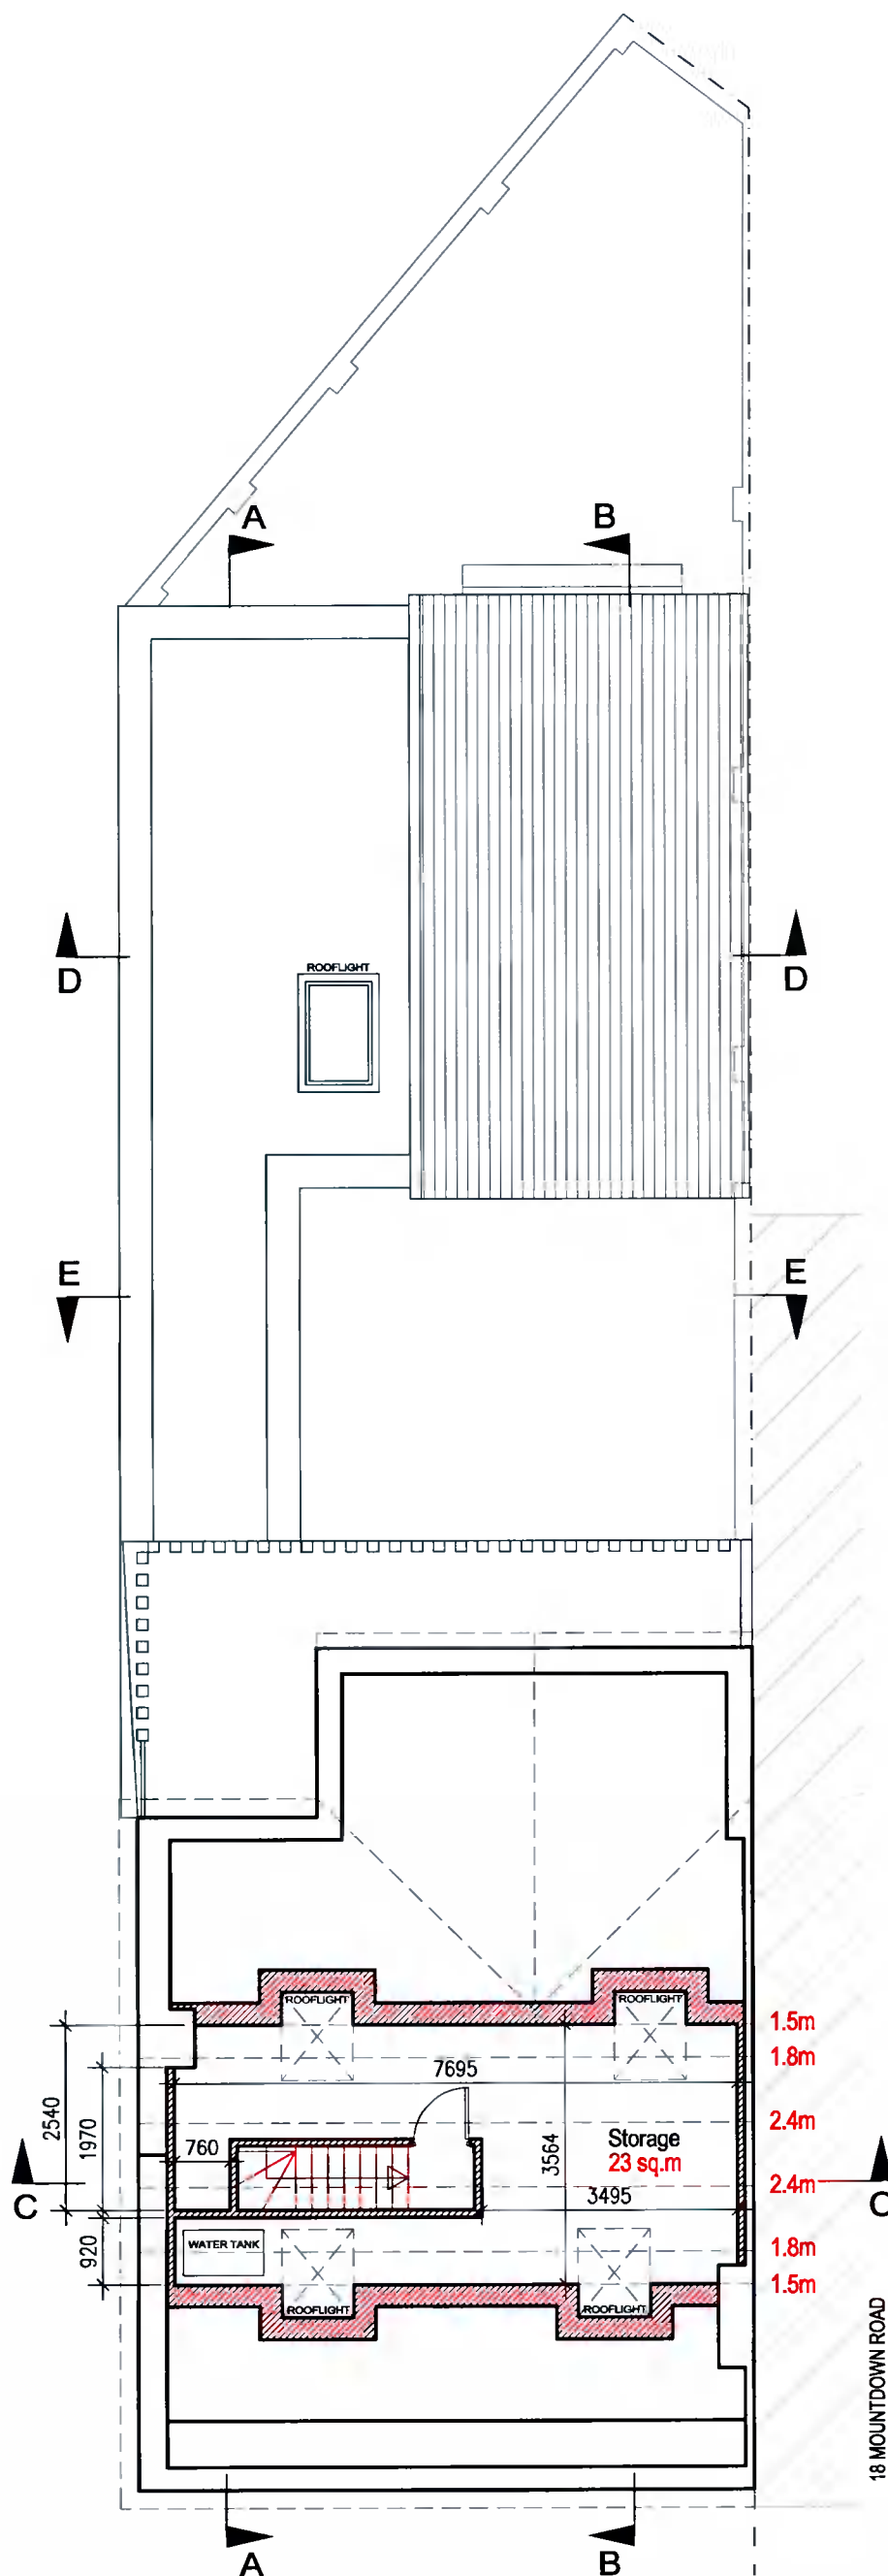

PROPOSED ATTIC FLOOR PLAN



PLANNING

Notes

1. Copyright Reserved
2. Work to figured dimensions only. Do not scale drawing.
3. The contractor is responsible for checking all levels and dimensions on site
4. for details of r.c. structure, or mech/electrical details, see Engineers drawings
5. Proprietary items shall be fixed in strict accordance with manufacturers instructions.
6. Sizes of proprietary items shall be checked with manufacturer.
7. The contractor shall be responsible for coordination of structure, finishes and services.

Project

**Change of use and alteration/extension to
16 & 16B Mountdown Road, Manor Estate, D12.**

Drawing Title

Proposed Attic Floor Plan

Drawing No

19-014/P002

Scale

1:100@A3

Rev

0

Drawn TC

Date

AUGUST 2019

The House Architects
Architecture & Project Management



www.thehousearchitects.ie

Father Mathew Hall, 131 Church Street,
Smithfield, Dublin 7 tel. 01 507 9990