



DO NOT SCALE FROM THIS DRAWING. USE FIGURED DIMENSIONS IN ALL CASES.
VERIFY DIMENSIONS ON SITE AND REPORT ANY DISCREPANCIES TO THE ARCHITECTS IMMEDIATELY.
THIS DRAWING TO BE READ IN CONJUNCTION WITH THE ARCHITECTS SPECIFICATION.
THIS DRAWING IS COPYRIGHT AND MAY ONLY BE REPRODUCED WITH THE ARCHITECTS PERMISSION.

NOTES

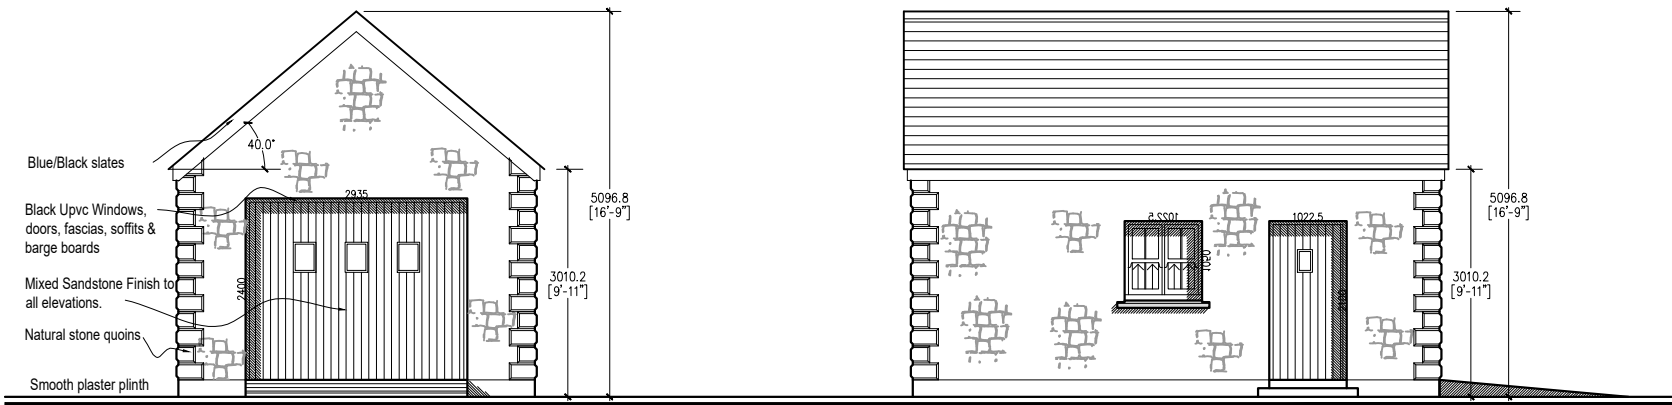



FRONT ELEVATION
1:100

SIDE ELEVATION
1:100

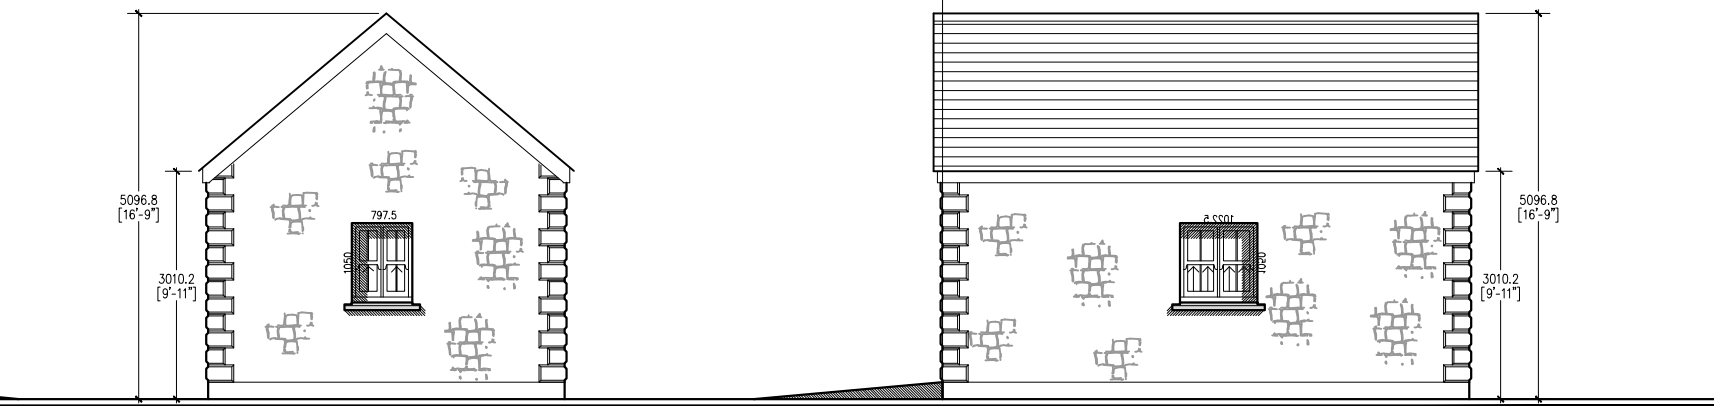

REAR ELEVATION
1:100


SIDE ELEVATION
1:100

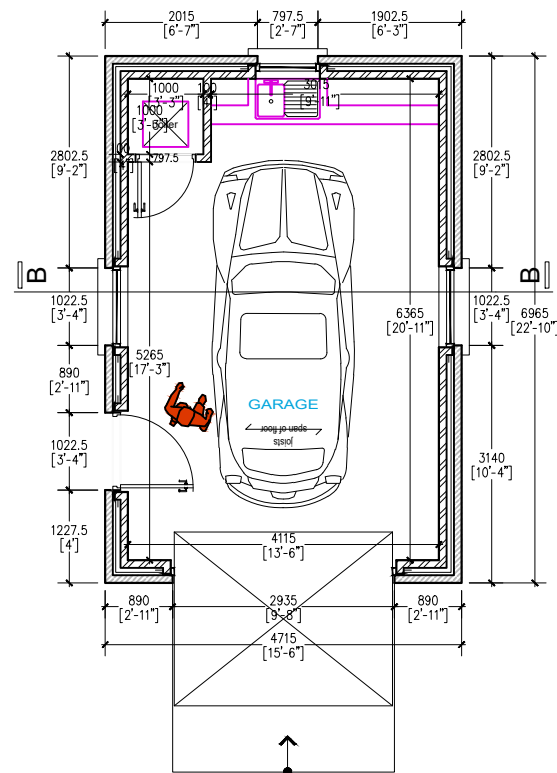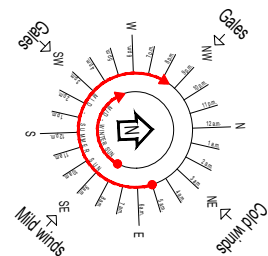

GROUND FLOOR PLAN
1:100

FINISHES SCHEDULE

1. BLUE/BLACK ROOF SLATES/TILES
2. UPVC FASCIA SOFFITS BARGE BOARDS
3. RWP'S UPVC
4. UPVC DOUBLE GLAZED EXTERNAL WINDOWS & DOORS
5. SMOOTH SAND/CEMENT RENDER FINISH TO BLOCKWORK AND PLINTH
6. NATURAL STONE FINISH TO SELECTED AREAS.

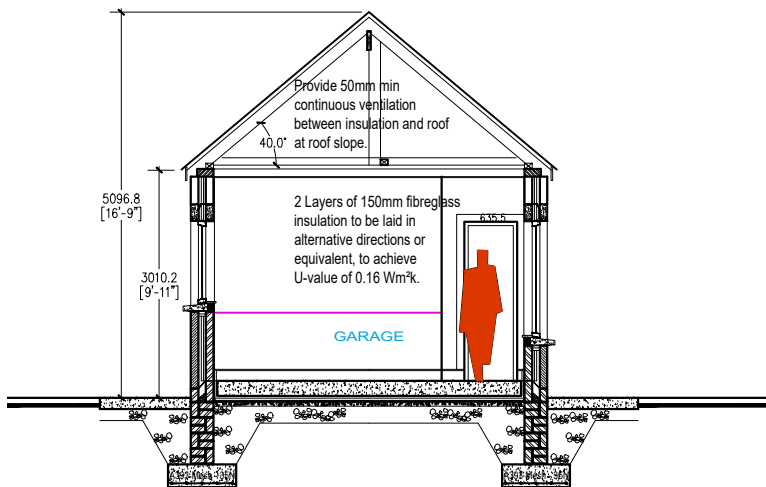

SECTION C-C
1:100

AREA OF GARAGE

LEVEL	M ²	FT ²
FLOOR PLAN	26.19	281.91
TOTAL	26.19	281.91

■ Architectural & Engineering services
■ Building / Fire Consultants & Site Surveying
■ Site Characterisation & 3d Visual Imaging
CUNNINGHAM DESIGN ASSOCIATES.
Architectural & Building Consultants

Thornford Lodge, Broomfield, Castleblayney, Co.Monaghan
T 042 9743755 F 042 9743754 E owen.cunningham@designer.com.net

CLIENT

NUALA MARKEY

JOB

PROPOSED STOREY & A HALF STYLE
HOUSE AT DRUMGARRA, CASTLEBLAYNEY
CO.MONAGHAN

DRAWING

PROPOSED GARAGE FLOOR PLANS
ELEVATIONS & SECTION A-A

DATE	21.03.2019	SCALE	AS SHOWN
DRN	O.C.	CHECKED	O.C.

DWG. SERIES

PLANNING

JOB NUMBER	DWG NUMBER	REVISION
19/142	3.0_P102.00	