






Proposed Front Elevation
1:200 @ A1

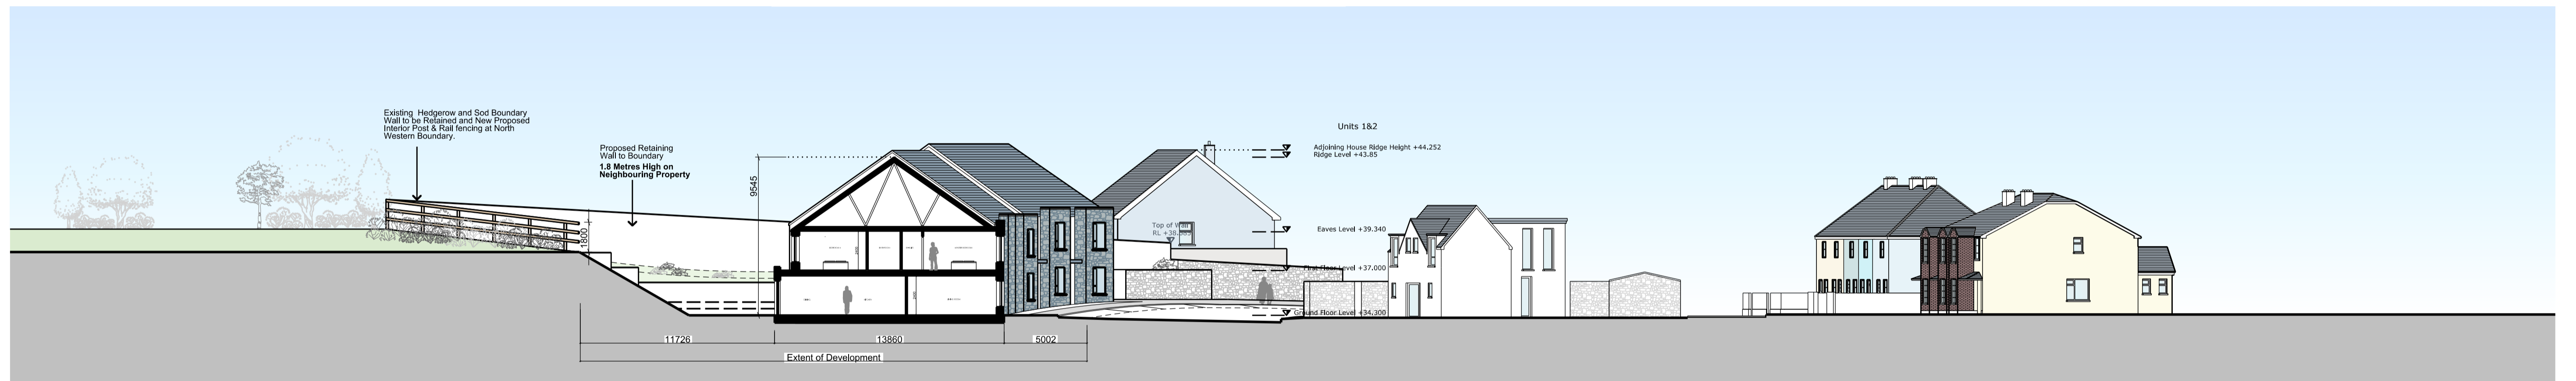

Proposed Section A-A
1:200 @ A1

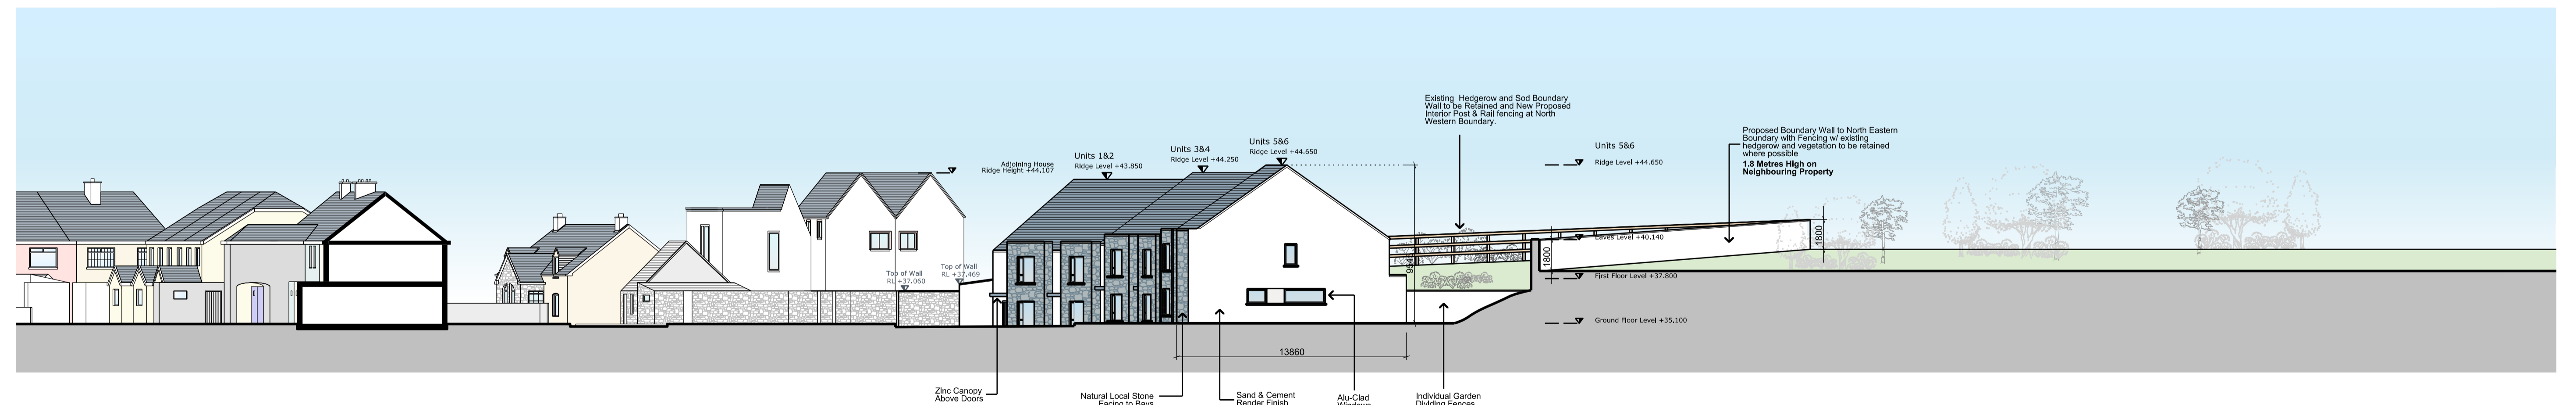

Proposed Northeast Elevation
1:200 @ A1

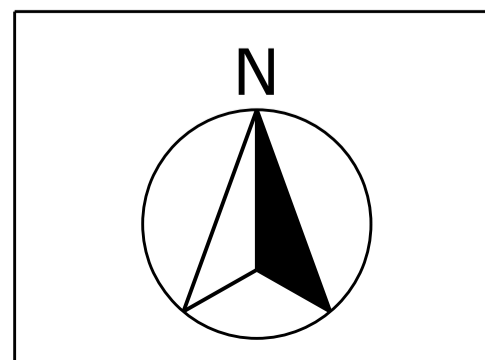

REV.	DATE	DESCRIPTION	BY

PROJECT:	Chapel Lane Housing
CLIENT:	Michael Murphy
DRAWING:	Proposed Elevations & Sections

Legend:

Drawing Status: **PLANNING**

General Notes: THIS DRAWING IS FOR PLANNING PURPOSES ONLY AND MAY NOT BE USED FOR CONSTRUCTION OR ANY OTHER PURPOSES
(c) Kane Williams Architects, this drawing or design may not be reproduced without permission

DATE: Nov '23	SCALE: 1:200/ 1:1000@A1
Drawn By: MG	Plot Check: RvdW
Revision: FI	Drawing No: 2201_213
Approved: CK	

KWA **RIAI** Practice Member 2023 Practice Accredited in Conservation G3

KANE WILLIAMS ARCHITECTS
3, GODFREY PLACE, TRALEE, CO. KERRY
www.kanewilliams.ie
email: kwa@kanewilliams.ie Ph: 066 711 7615