





Proposed Street (Southeast) Elevation  
 1:200 @ A1



Proposed Southwest Elevation  
 1:200 @ A1

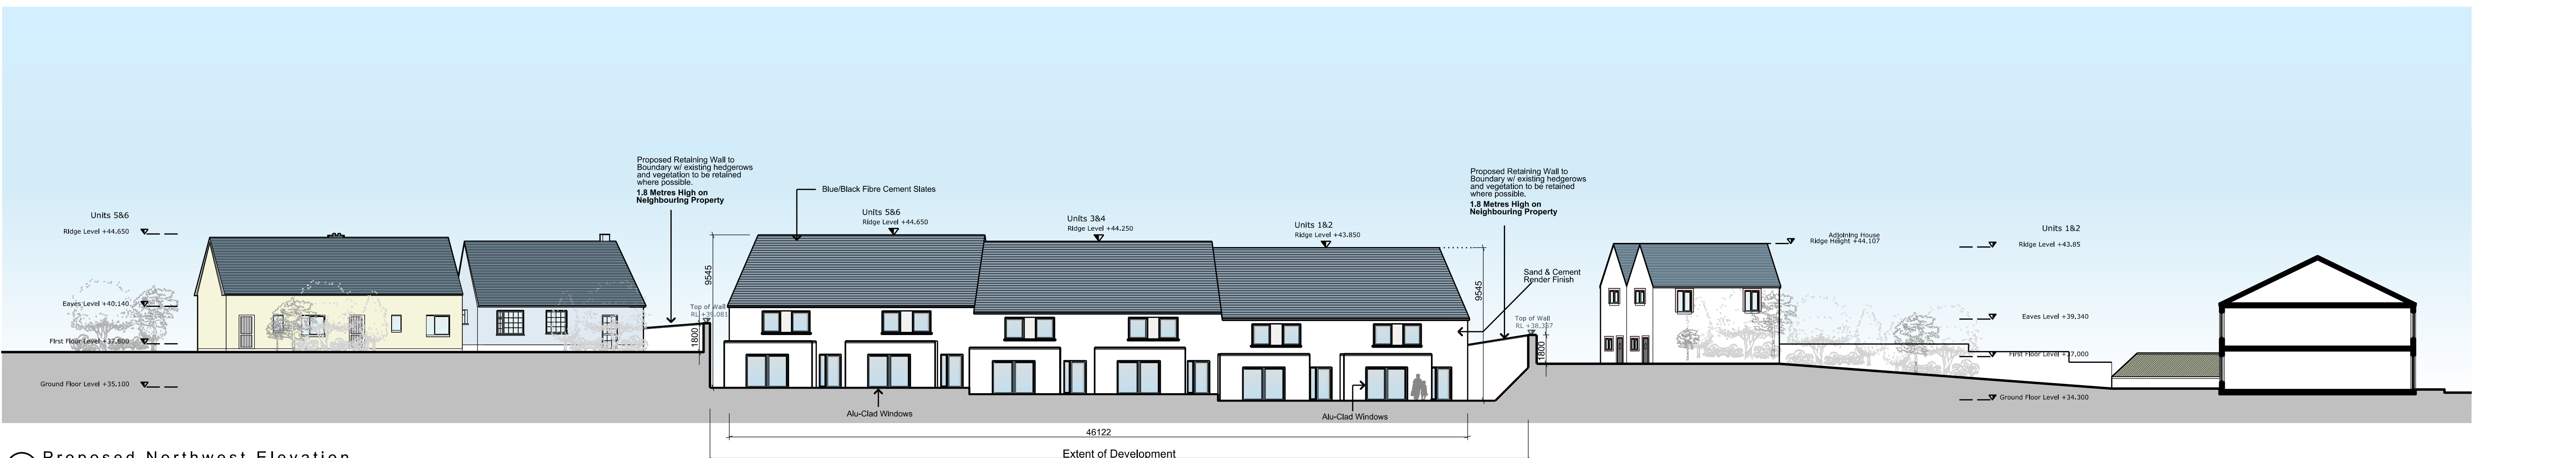

Proposed Northwest Elevation  
 1:200 @ A1

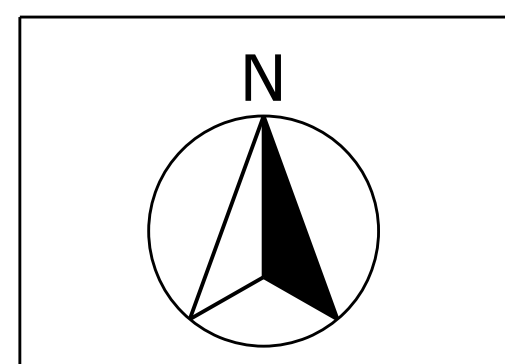

REV.	DATE	DESCRIPTION	BY

PROJECT:	Chapel Lane Housing
CLIENT:	Michael Murphy
DRAWING:	Proposed Elevations

Legend:

Drawing Status:  
**PLANNING**

General Notes:  
 THIS DRAWING IS FOR PLANNING PURPOSES ONLY AND MAY NOT BE USED FOR CONSTRUCTION OR ANY OTHER PURPOSES  
 (It is the client's responsibility to ensure that this drawing or design may not be reproduced without permission.)

DATE: Nov '23	SCALE: 1:200/ 1:1000@A1
Drawn By: MG	Plot Check: RvdW
Revision: FI	Drawing No: 2201_212
Approved: CK	

**KWA** **RIAI** Practice Member Practice Accredited in Conservation 2023 G3

**KANE WILLIAMS ARCHITECTS**  
 3, GODFREY PLACE, TRALEE, CO. KERRY  
 www.kanewilliams.ie  
 email: kwa@kanewilliams.ie Ph: 066 711 7614