

PROPOSED SITE PLAN

scale 1:200

RIAI	Registered Architect 2019	Architect Accredited in Conservation G3	PSDP Accreditation P
-------------	------------------------------	--	-------------------------

PLANNING
DRAWING PART OF STAGE 2

Do not scale. Use figured dimensions only - All dimensions to be checked on site. Any discrepancies between site and figured dimensions to be brought immediately to the architect's attention. Digital copies cannot be guaranteed. Only information in hard copy can be relied upon for conformity and accuracy. © This drawing is copyright.

CLIENT:
Kerry Thompson & Suzanne
Bollard

ADDRESS:
15A, Kincora Court
Clontarf
Dublin 3

DRWG NO:
J1207-S2-104


REV:
-

TITLE:
Proposed Site Plan


SCALE:
1:200 @ A3

DATE:
27/11/2019

BRENNAN | FURLONG
129 NORTH STRAND ROAD DUBLIN 3
01 8747410 studio@brennanfurlong.ie www.brennanfurlong.ie

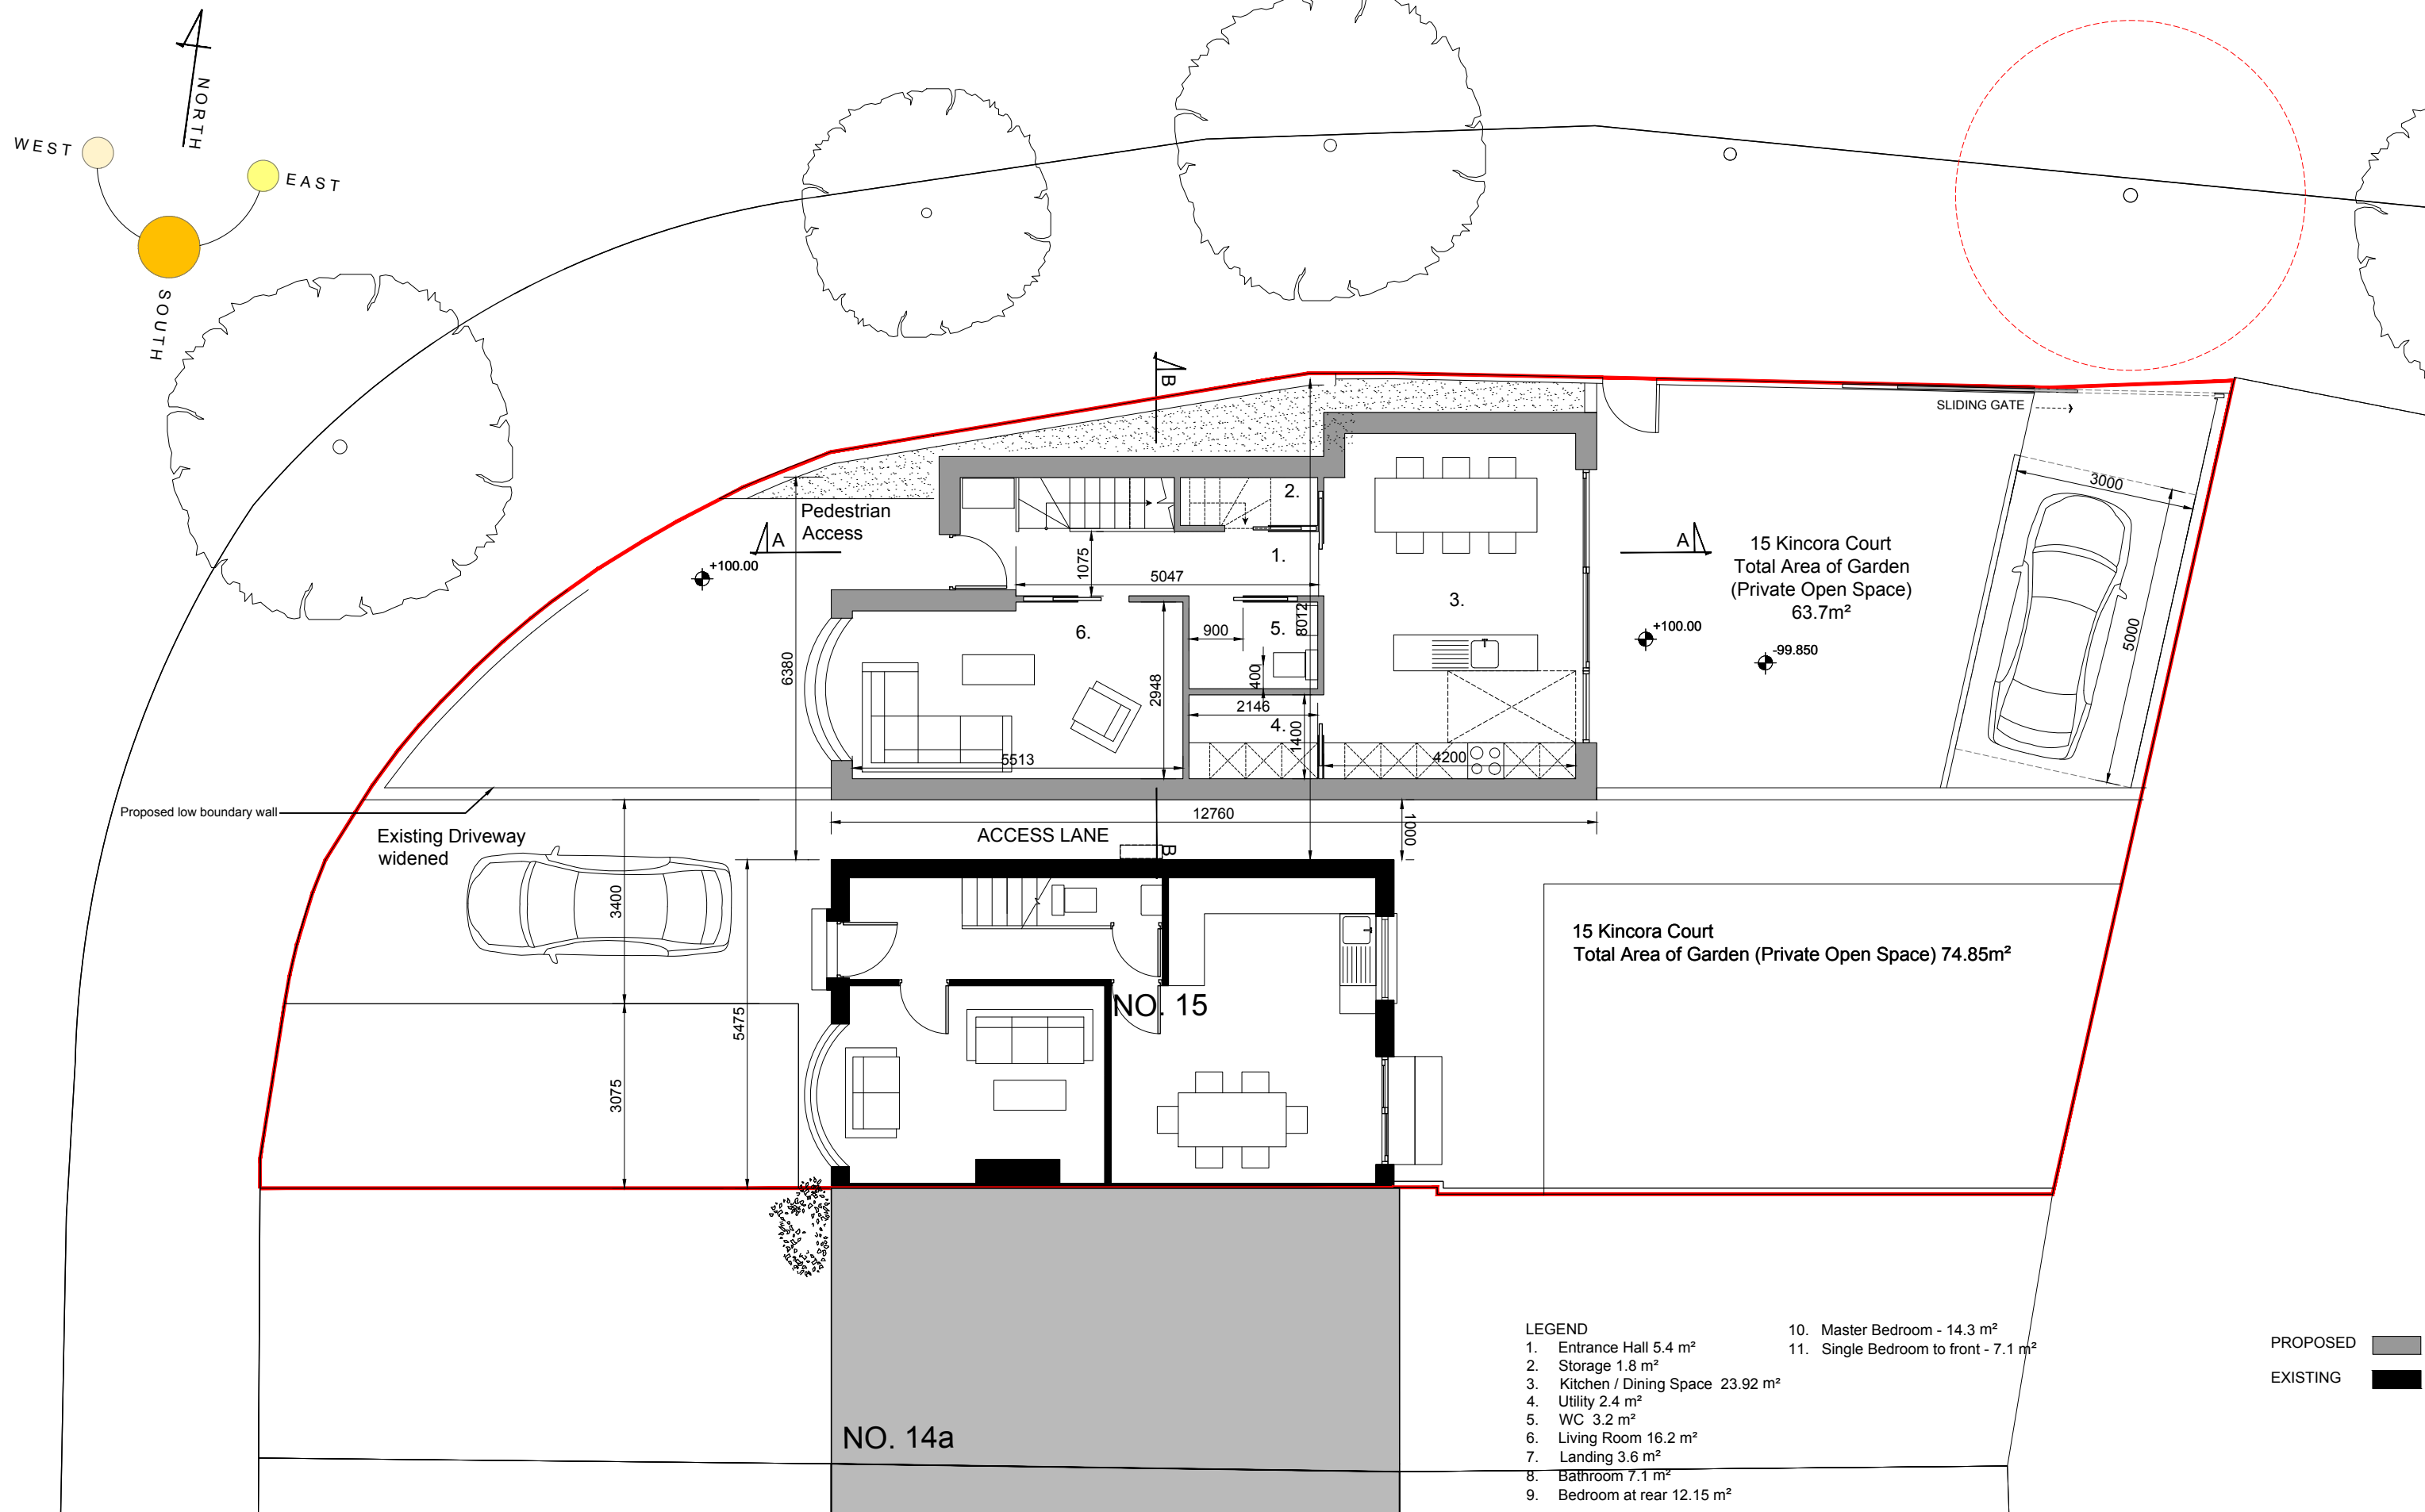

PROPOSED GROUND FLOOR PLAN (60.13 m²)
scale 1:100

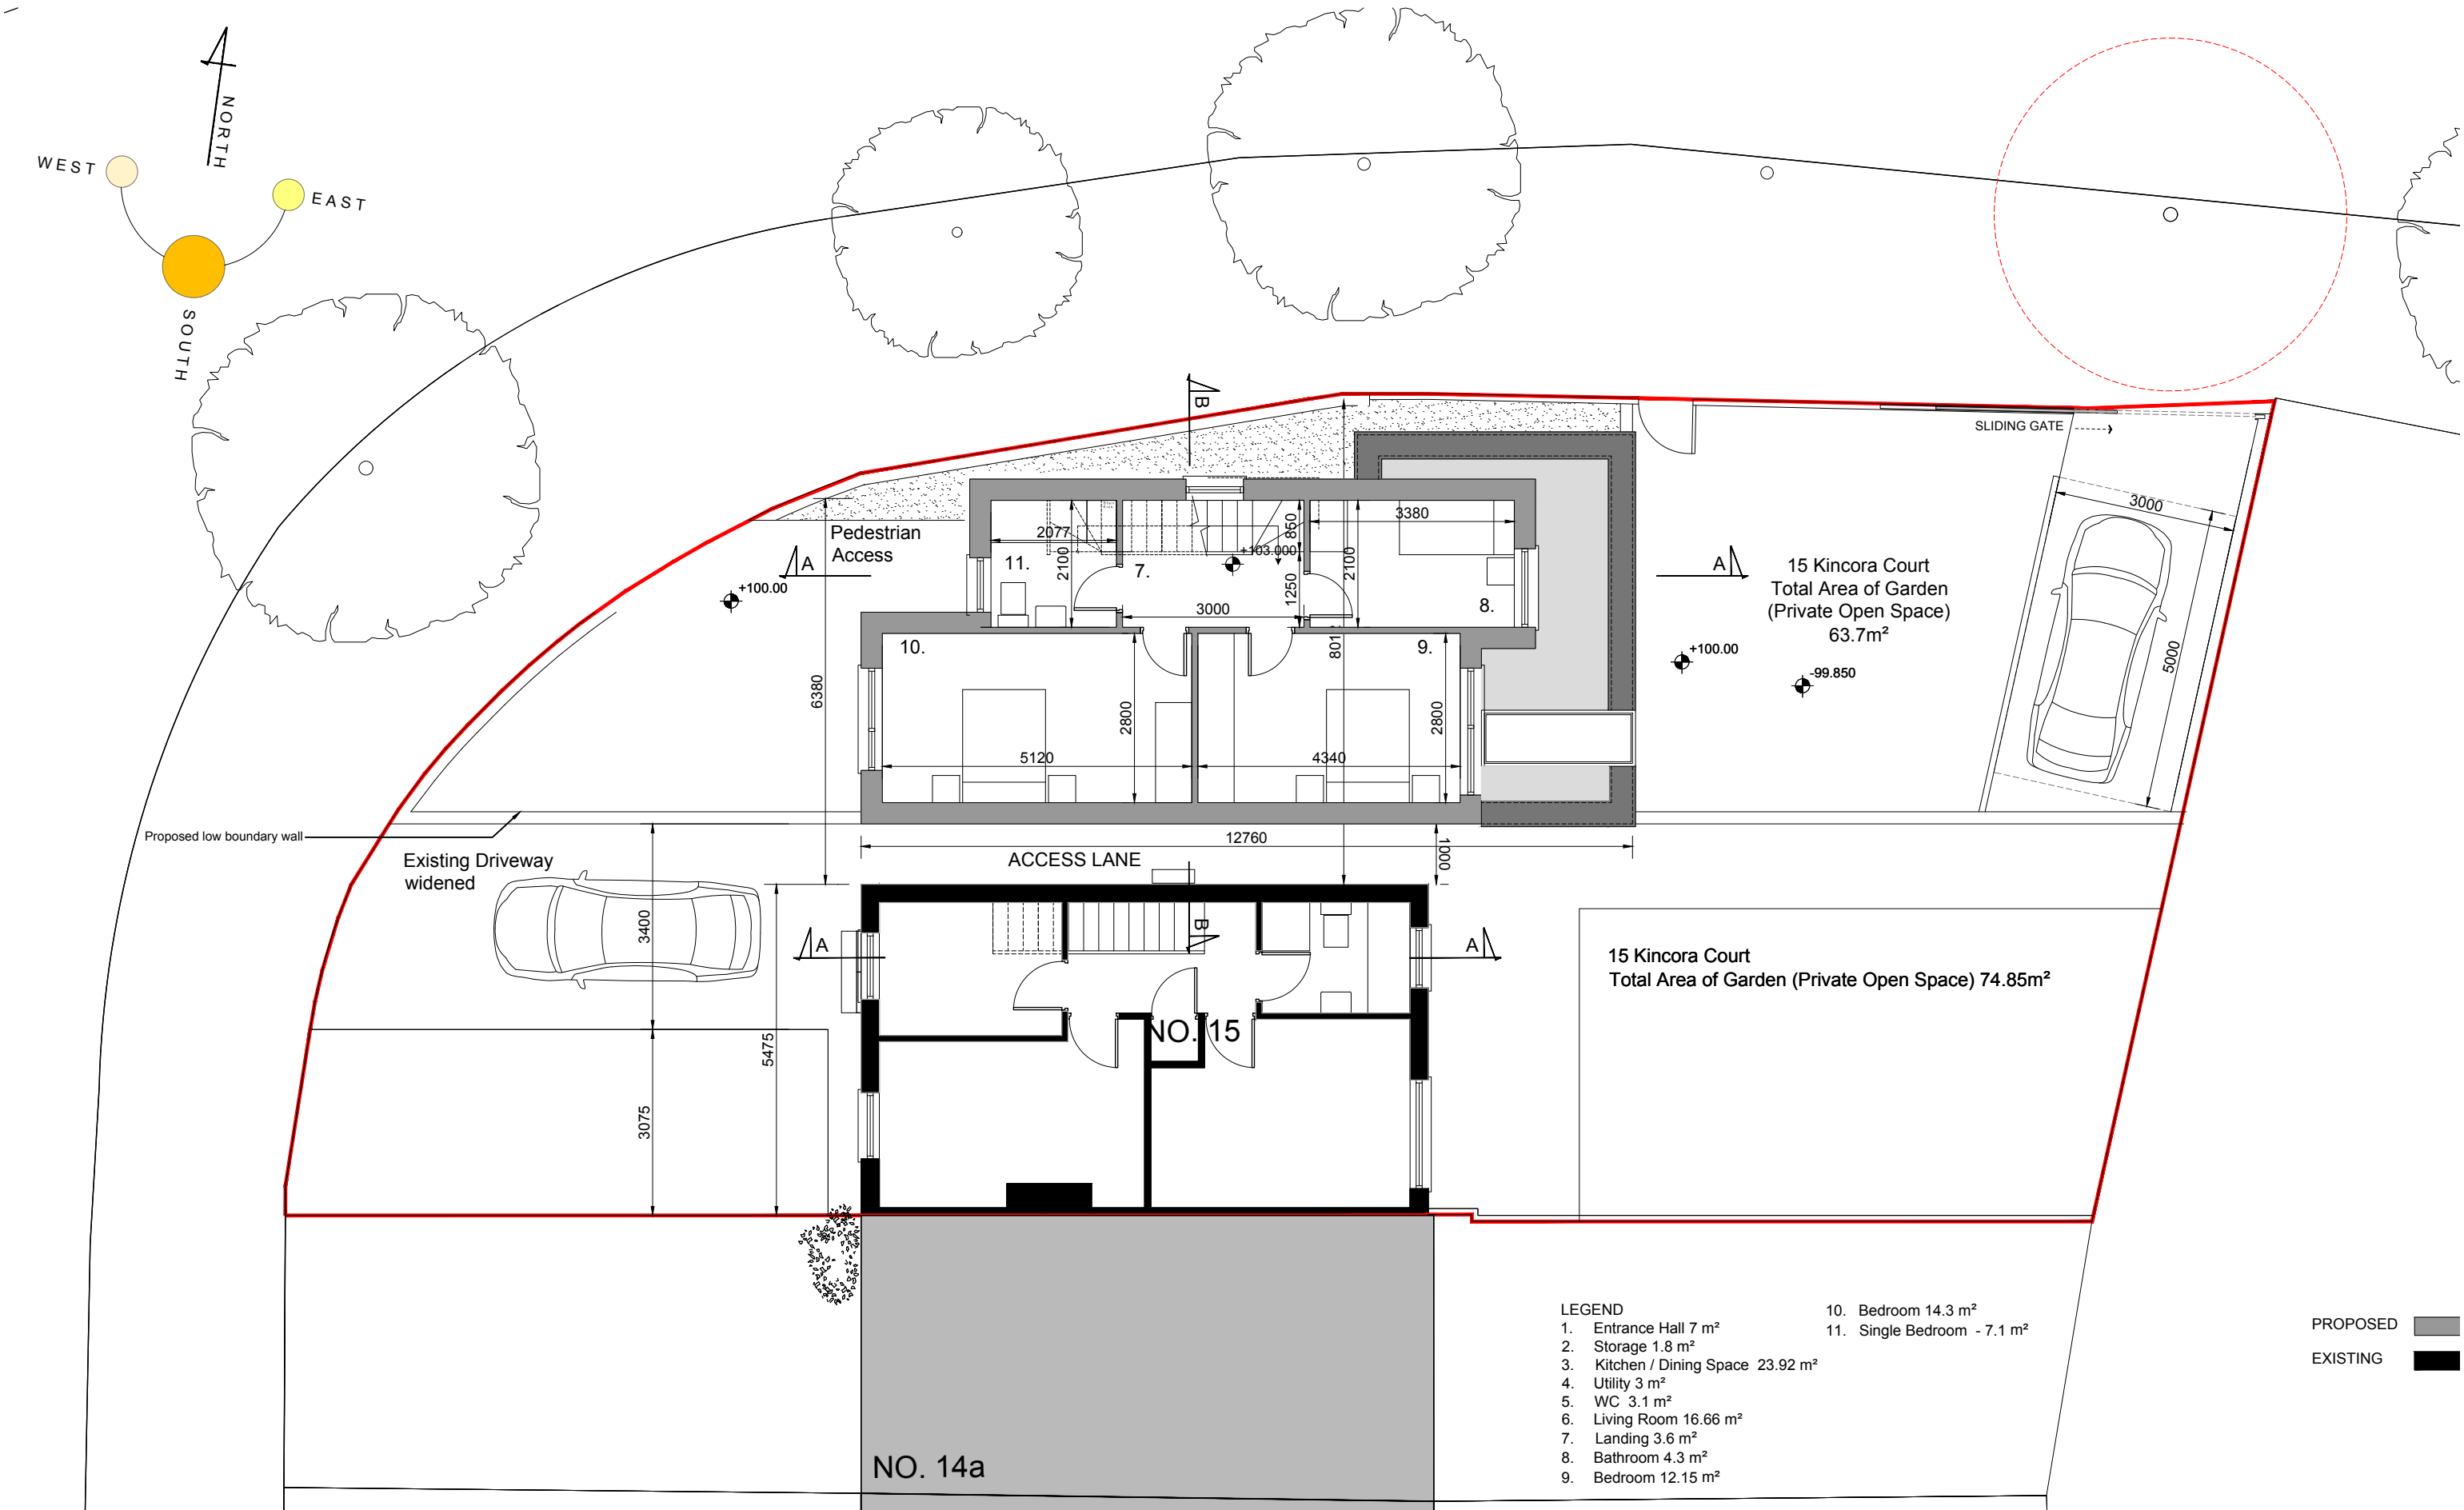

PROPOSED FIRST FLOOR PLAN (45.92 m²)

scale 1:100

PLANNING
DRAWING PART OF STAGE 2

Do not scale. Use figured dimensions only - All dimensions to be checked on site. Any discrepancies between site and figured dimensions to be brought immediately to the architect's attention. Digital copies cannot be guaranteed. Only information in hard copy can be relied upon for conformity and accuracy. © This drawing is copyright.

CLIENT:
Kerry Thompson & Suzanne
Bollard

ADDRESS:
15A, Kincora Court
Clontarf
Dublin 3

DRWG NO:
J1207-S2-106


REV:
-

TITLE:
Proposed First Floor Plan

SCALE:
1:100 @ A3

DATE:
27/11/2019

BRENNAN | FURLONG
129 NORTH STRAND ROAD DUBLIN 3
01 8747410 studio@brennanfurlong.ie www.brennanfurlong.ie

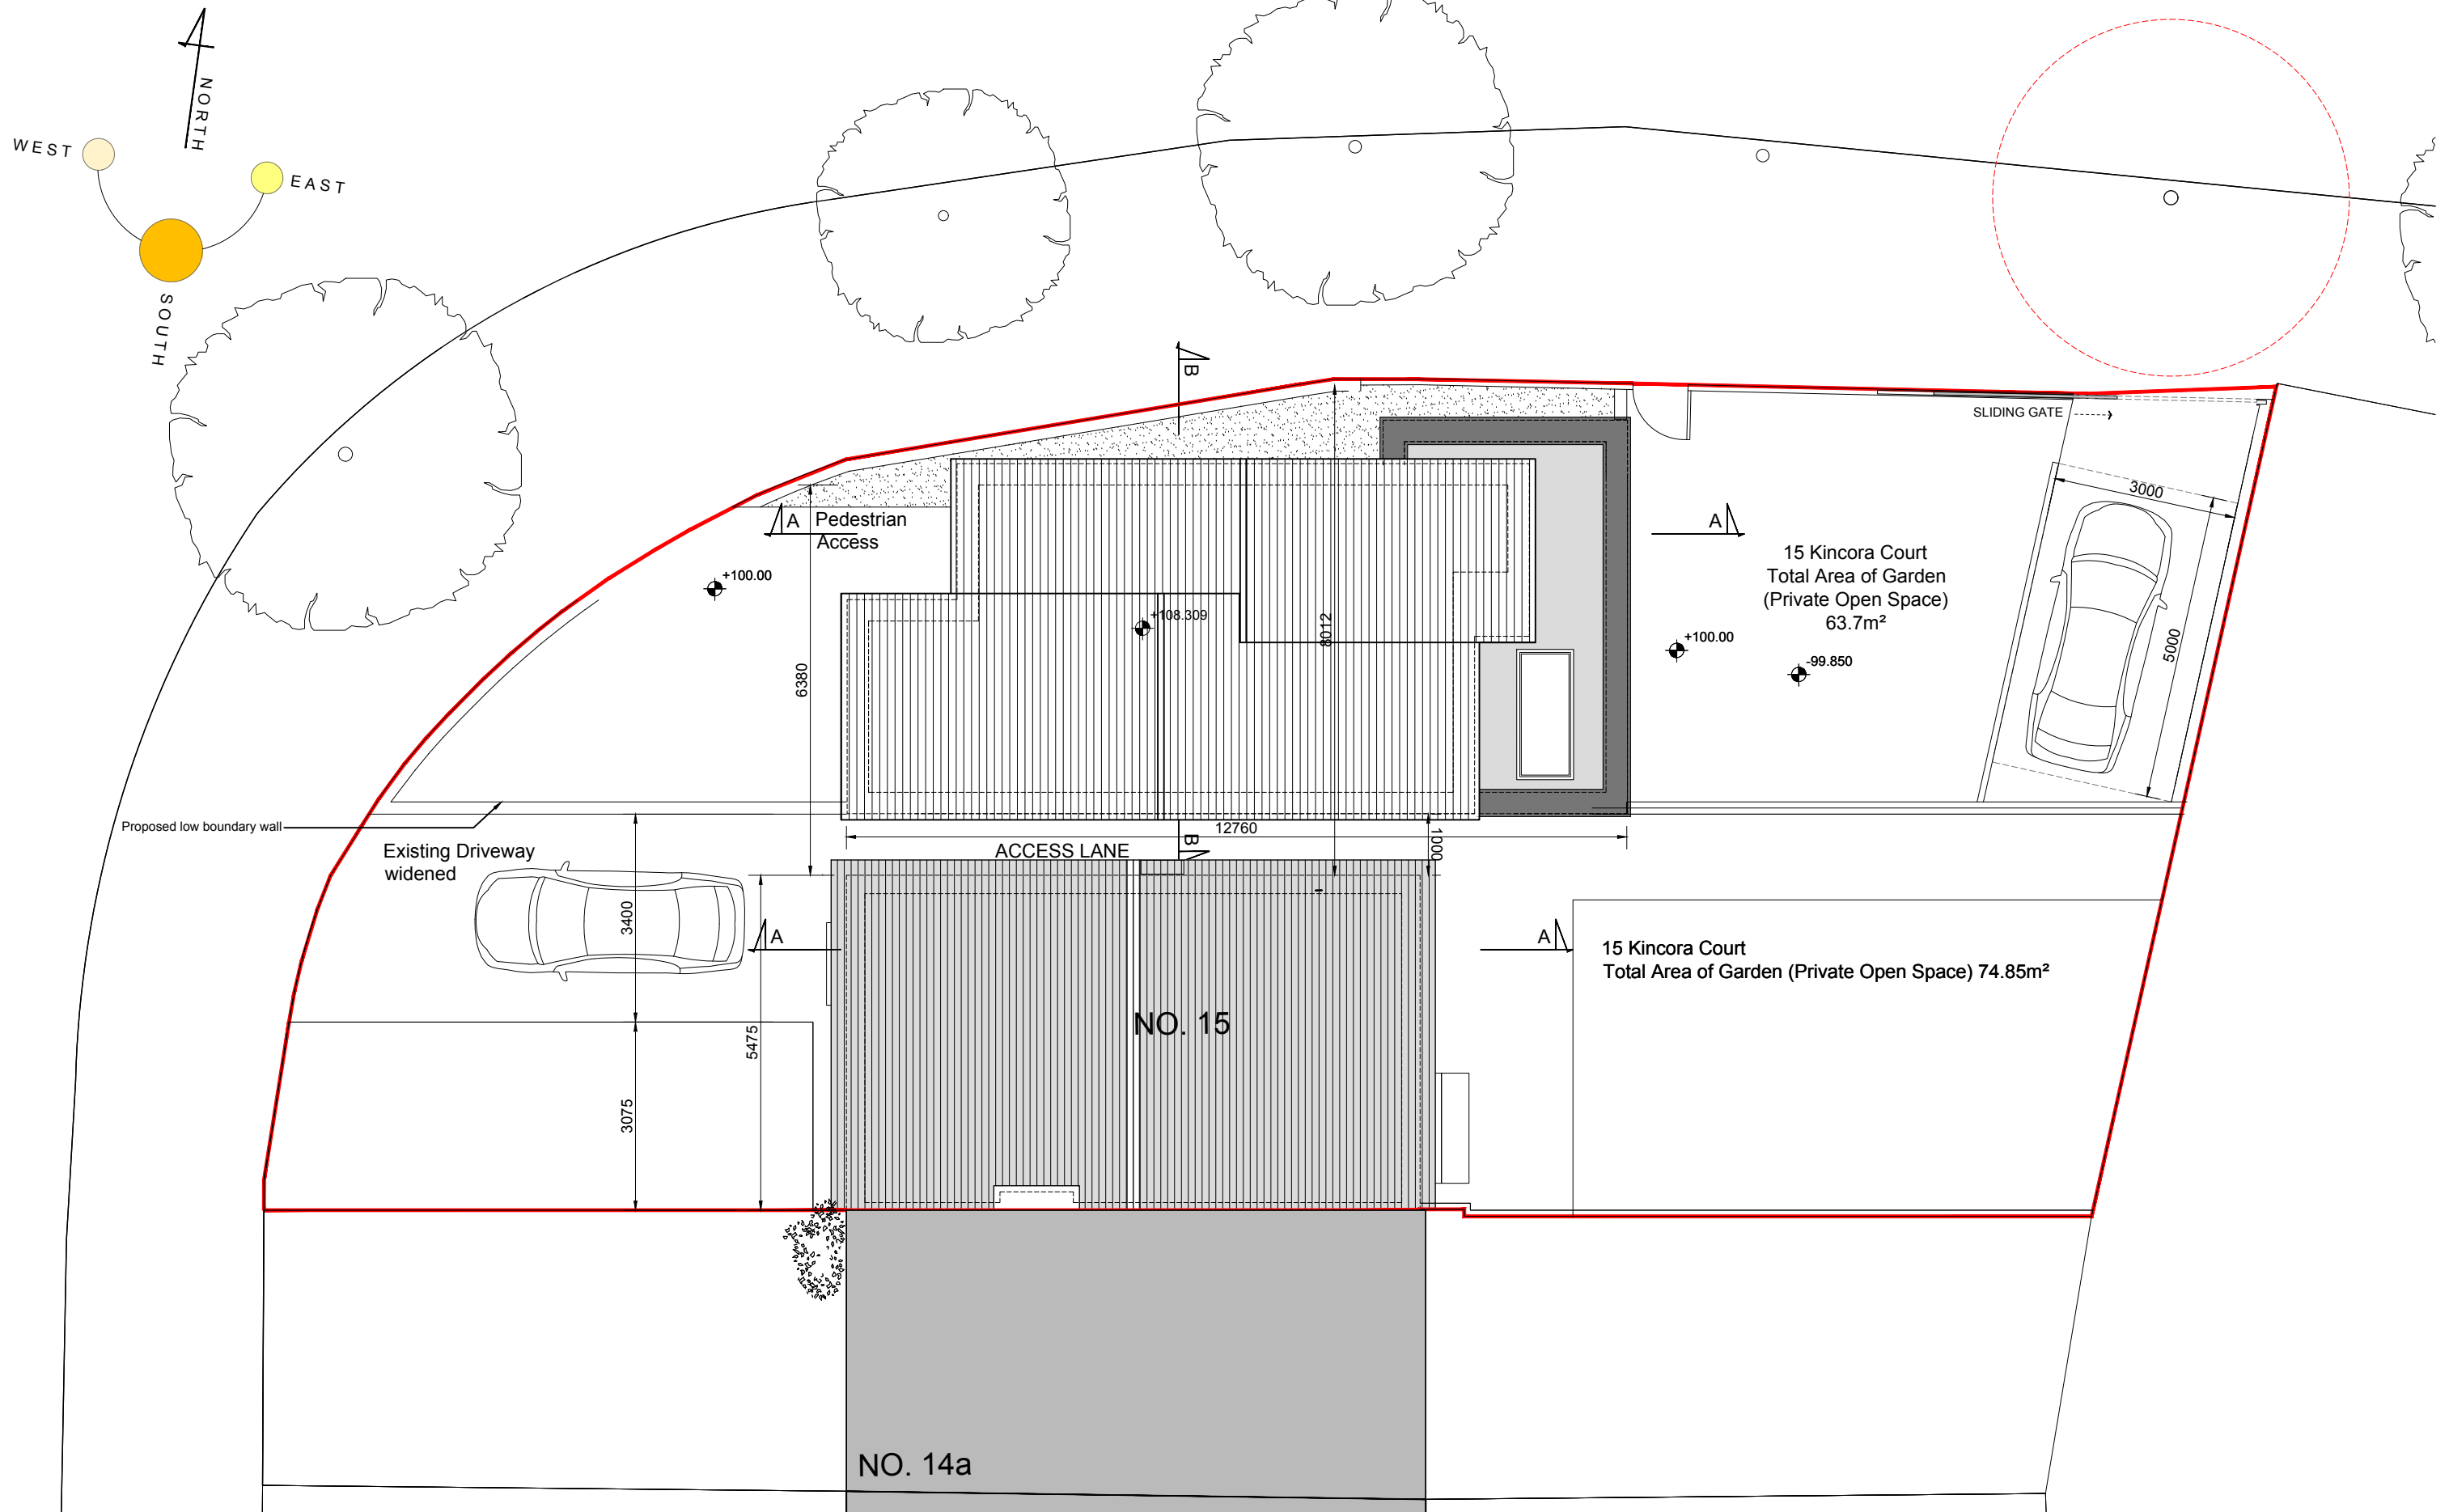

PROPOSED ROOF PLAN

scale 1:100

RAIA	Registered Architect 2019	Architect Accredited in Conservation G3	PSDP Accreditation P
-------------	------------------------------	--	-------------------------

PLANNING
DRAWING PART OF STAGE 2
Do not scale. Use figured dimensions only - All dimensions to be checked on site. Any discrepancies between site and figured dimensions to be brought immediately to the architect's attention. Digital copies cannot be guaranteed. Only information in hard copy can be relied upon for conformity and accuracy. © This drawing is copyright.

CLIENT:
Kerry Thompson & Suzanne
Bollard

ADDRESS:
15A, Kincora Court
Clontarf
Dublin 3

DRWG NO:
J1207-S2-107

REV:
-

TITLE:
Proposed Roof Plan

SCALE:
1:100 @ A3


DATE:
27/11/2019

BRENNAN | FURLONG
129 NORTH STRAND ROAD DUBLIN 3
01 8747410 studio@brennanfurlong.ie www.brennanfurlong.ie



PROPOSED FRONT ELEVATION

scale 1:100

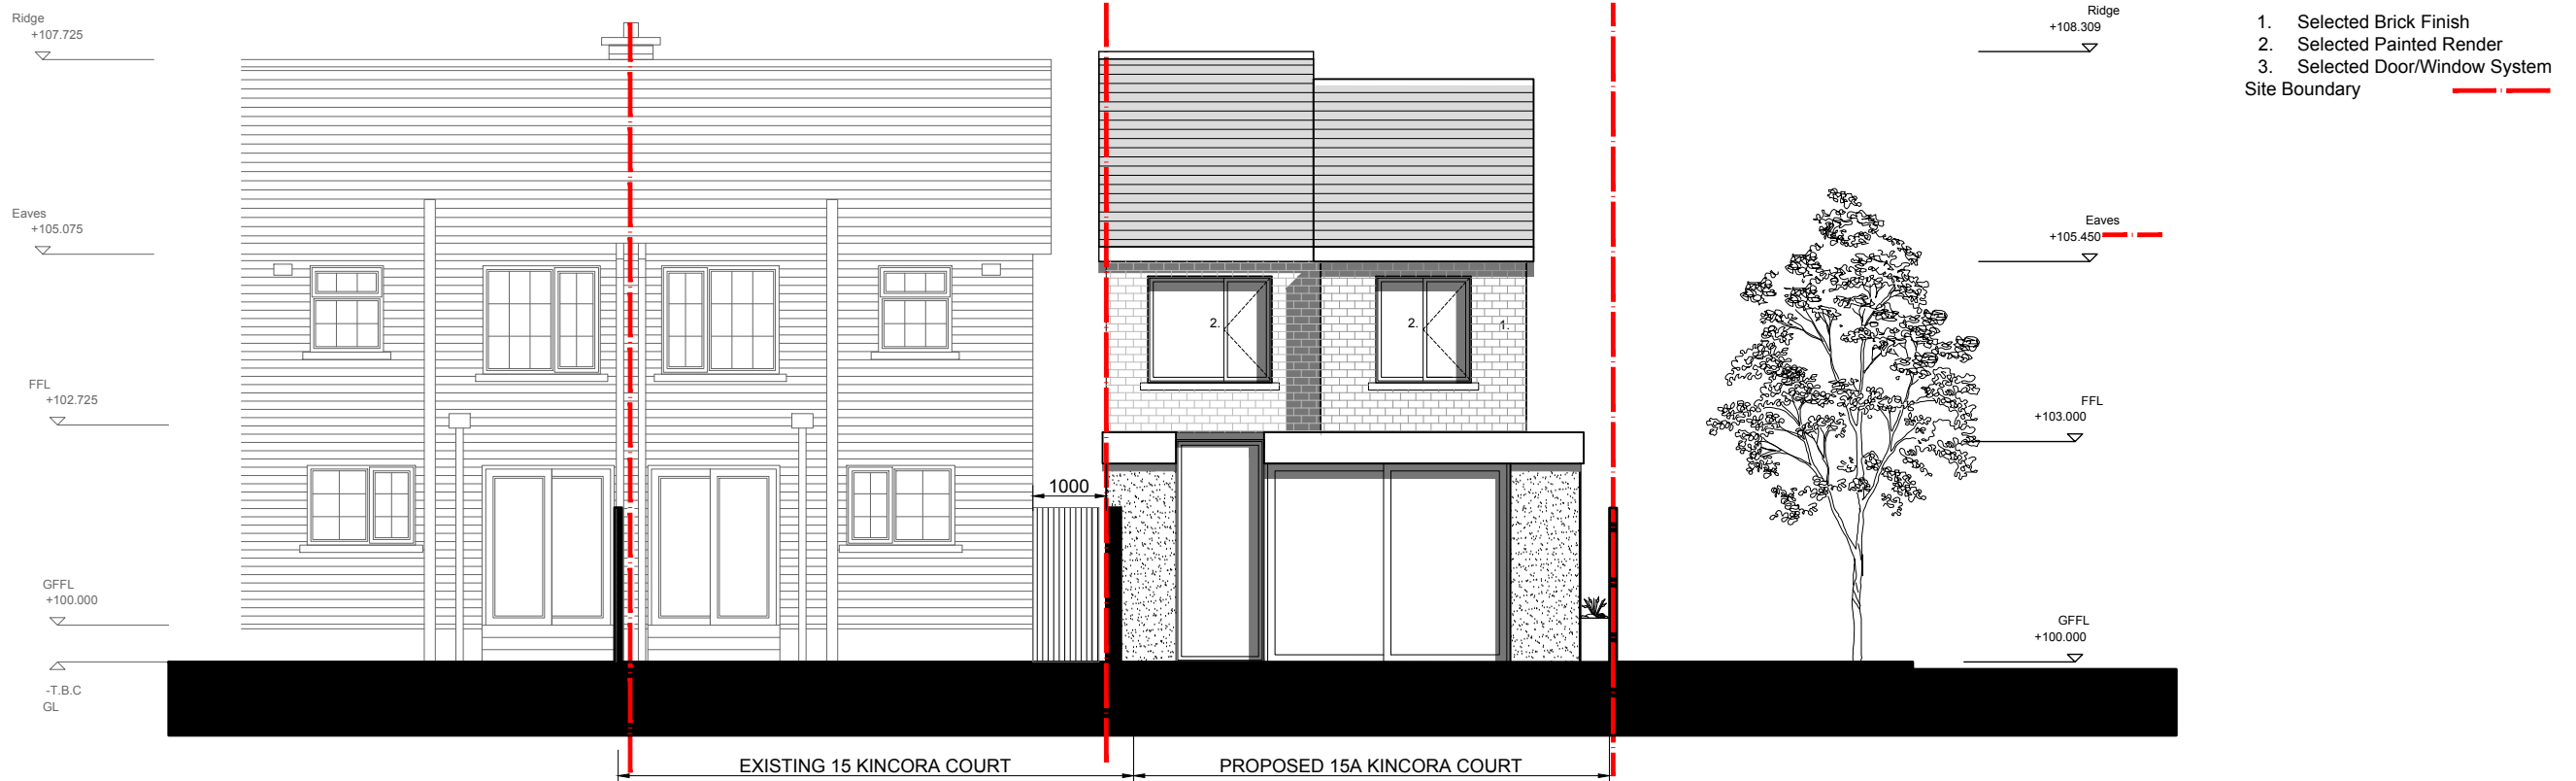

PROPOSED REAR ELEVATION

scale 1:100



PLANNING
DRAWING PART OF STAGE 2

Do not scale. Use figured dimensions only - All dimensions to be checked on site. Any discrepancies between site and figured dimensions to be brought immediately to the architect's attention. Digital copies cannot be guaranteed. Only information in hard copy can be relied upon for conformity and accuracy. © This drawing is copyright.

CLIENT:
Kerry Thompson & Suzanne
Bollard

ADDRESS:
15A, Kincora Court
Clontarf
Dublin 3

DRWG NO:
J1207-S2-201

REV:
-

TITLE:
Proposed Front &
Rear Elevations


SCALE:
1:100 @ A3

DATE:
27/11/2019

BRENNAN | FURLONG

129 NORTH STRAND ROAD DUBLIN 3
01 8747410 studio@brennanfurlong.ie www.brennanfurlong.ie


- 1. Selected Brick Finish
 - 2. Selected Painted Render
 - 3. Selected Door/Window System
- Site Boundary

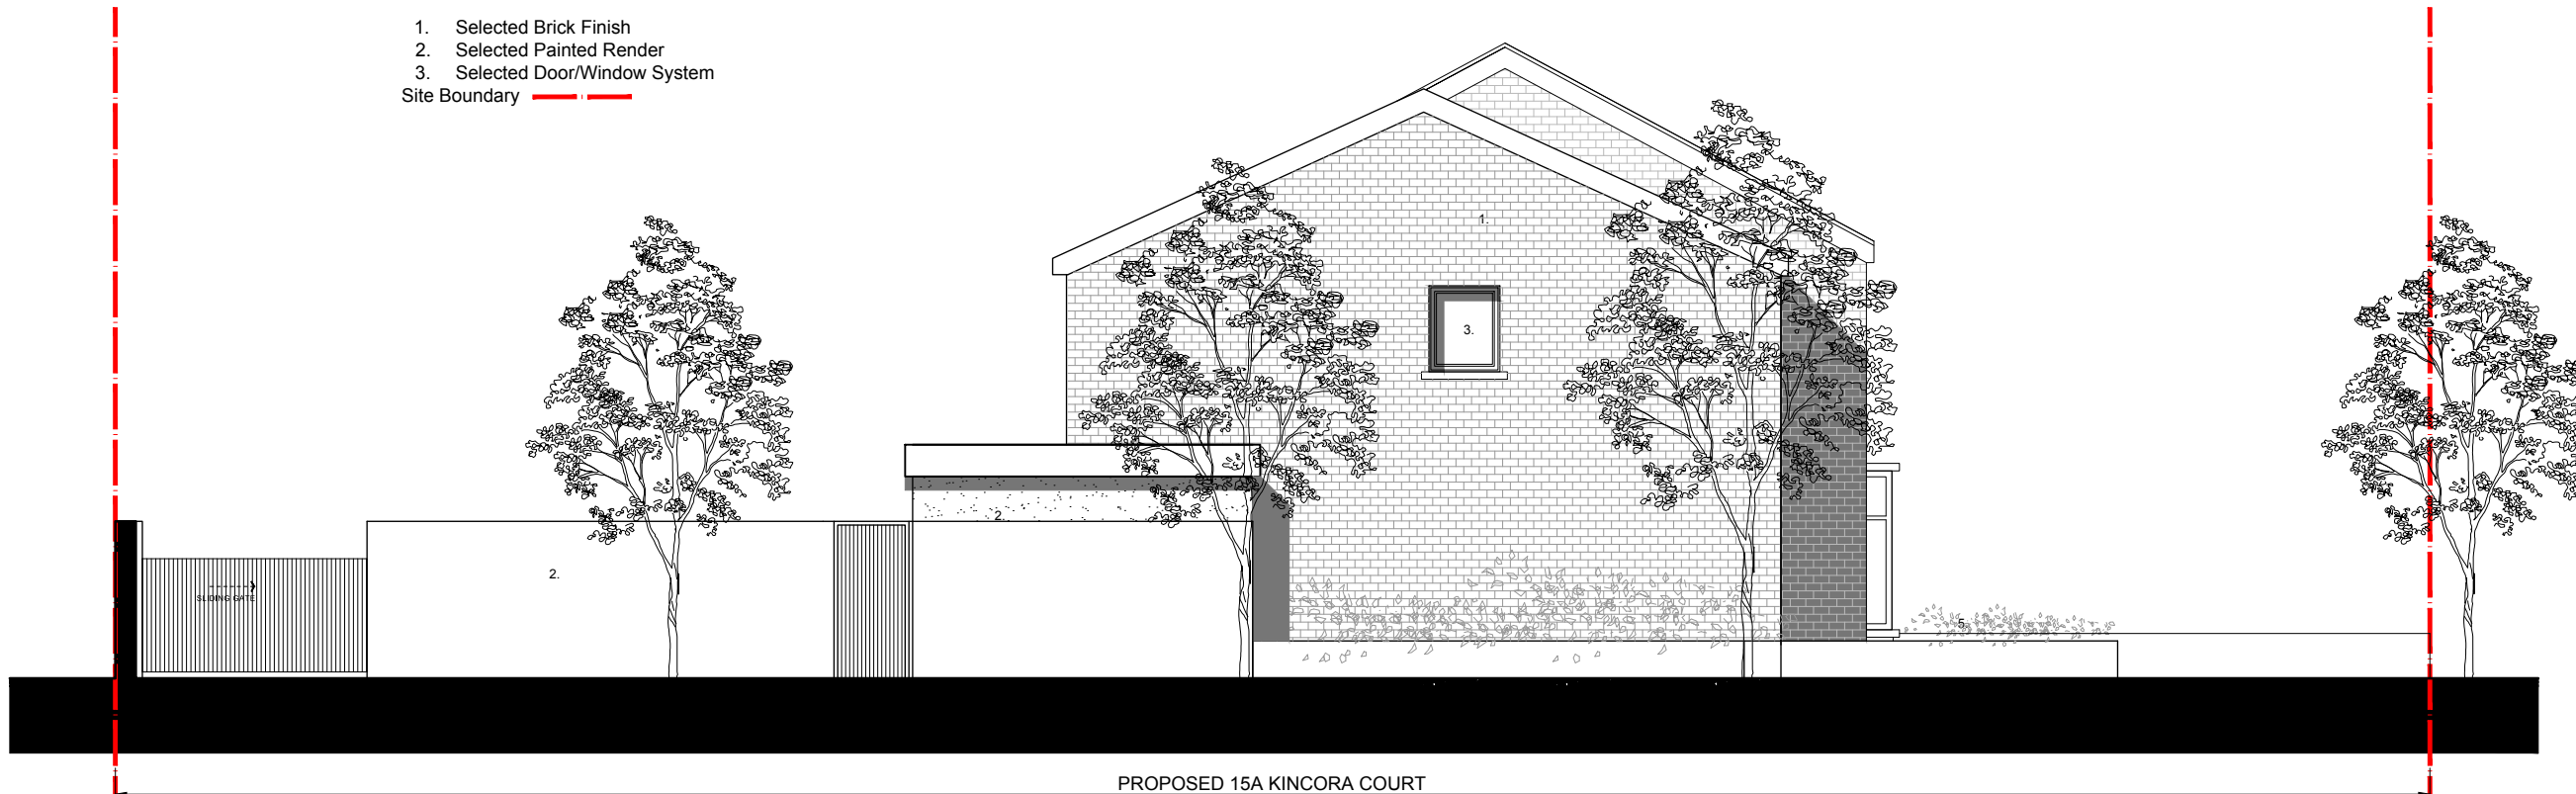

PROPOSED SIDE (NORTH) ELEVATION


scale 1:100

- 1. Selected Brick Finish
 - 2. Selected Painted Render
 - 3. Selected Door/Window System
- Site Boundary

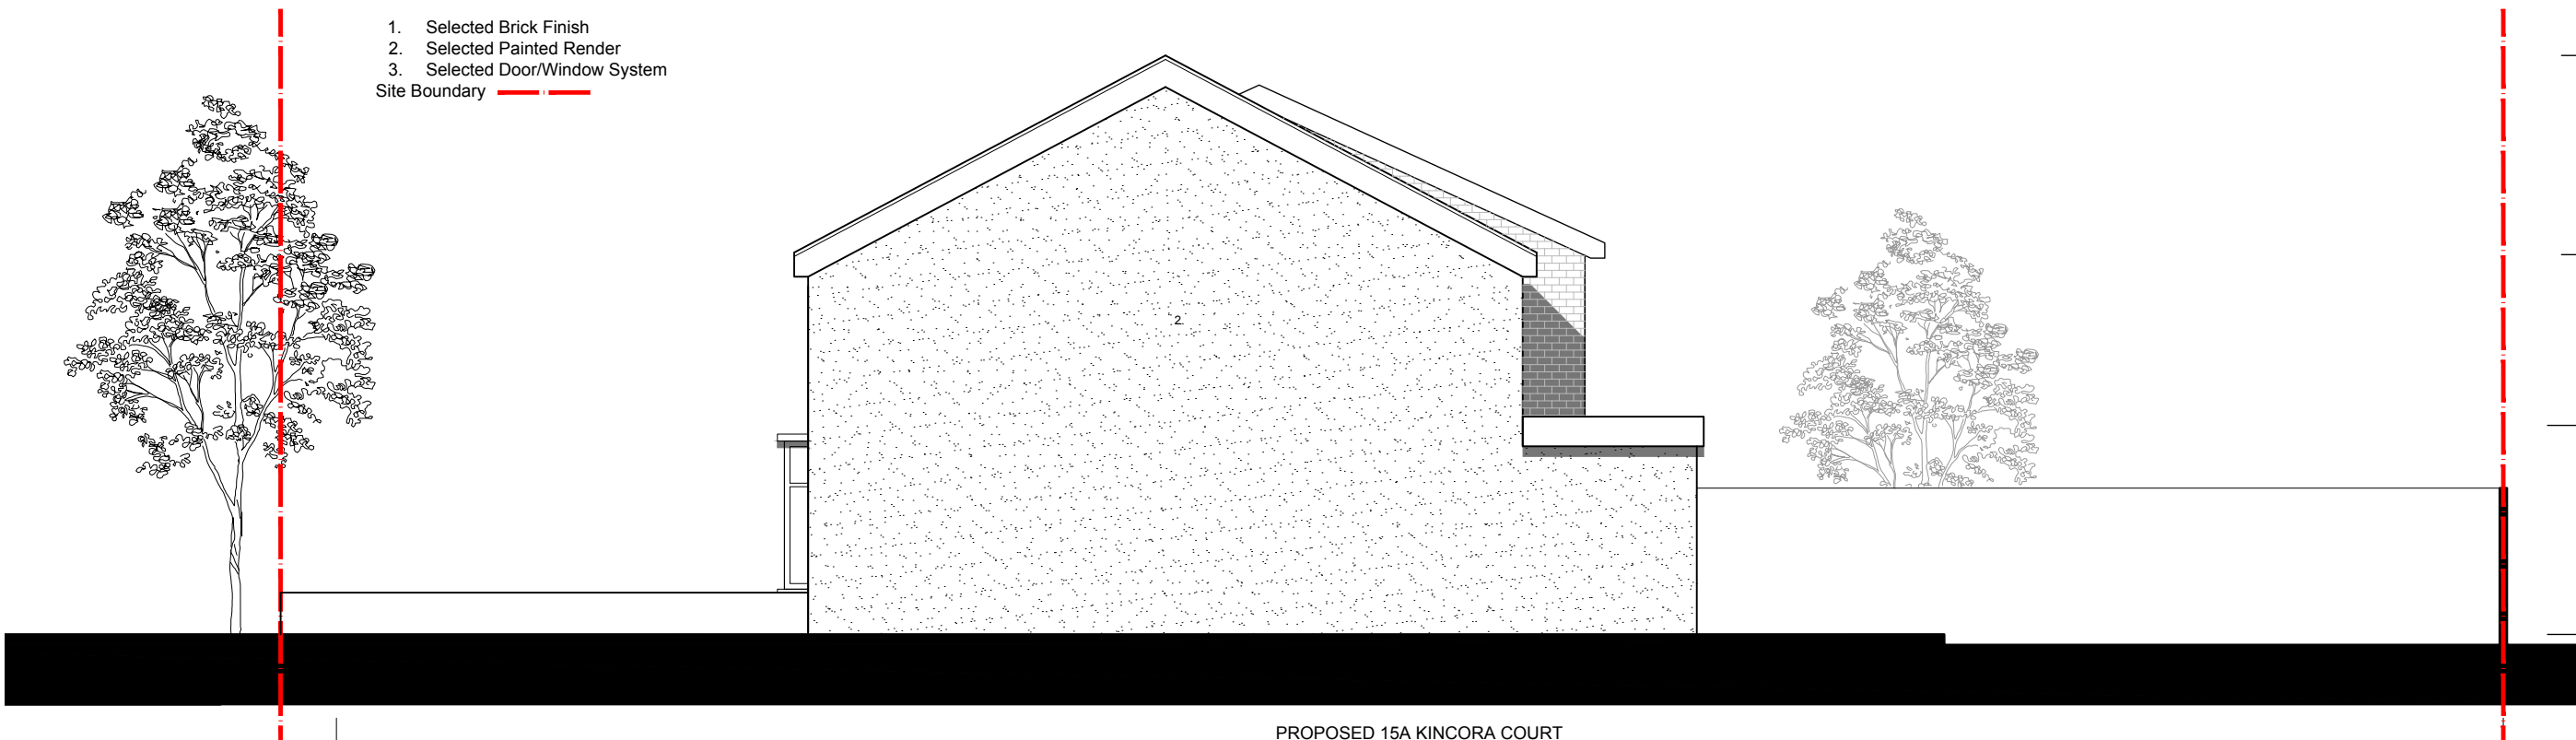



PROPOSED SIDE (SOUTH) ELEVATION

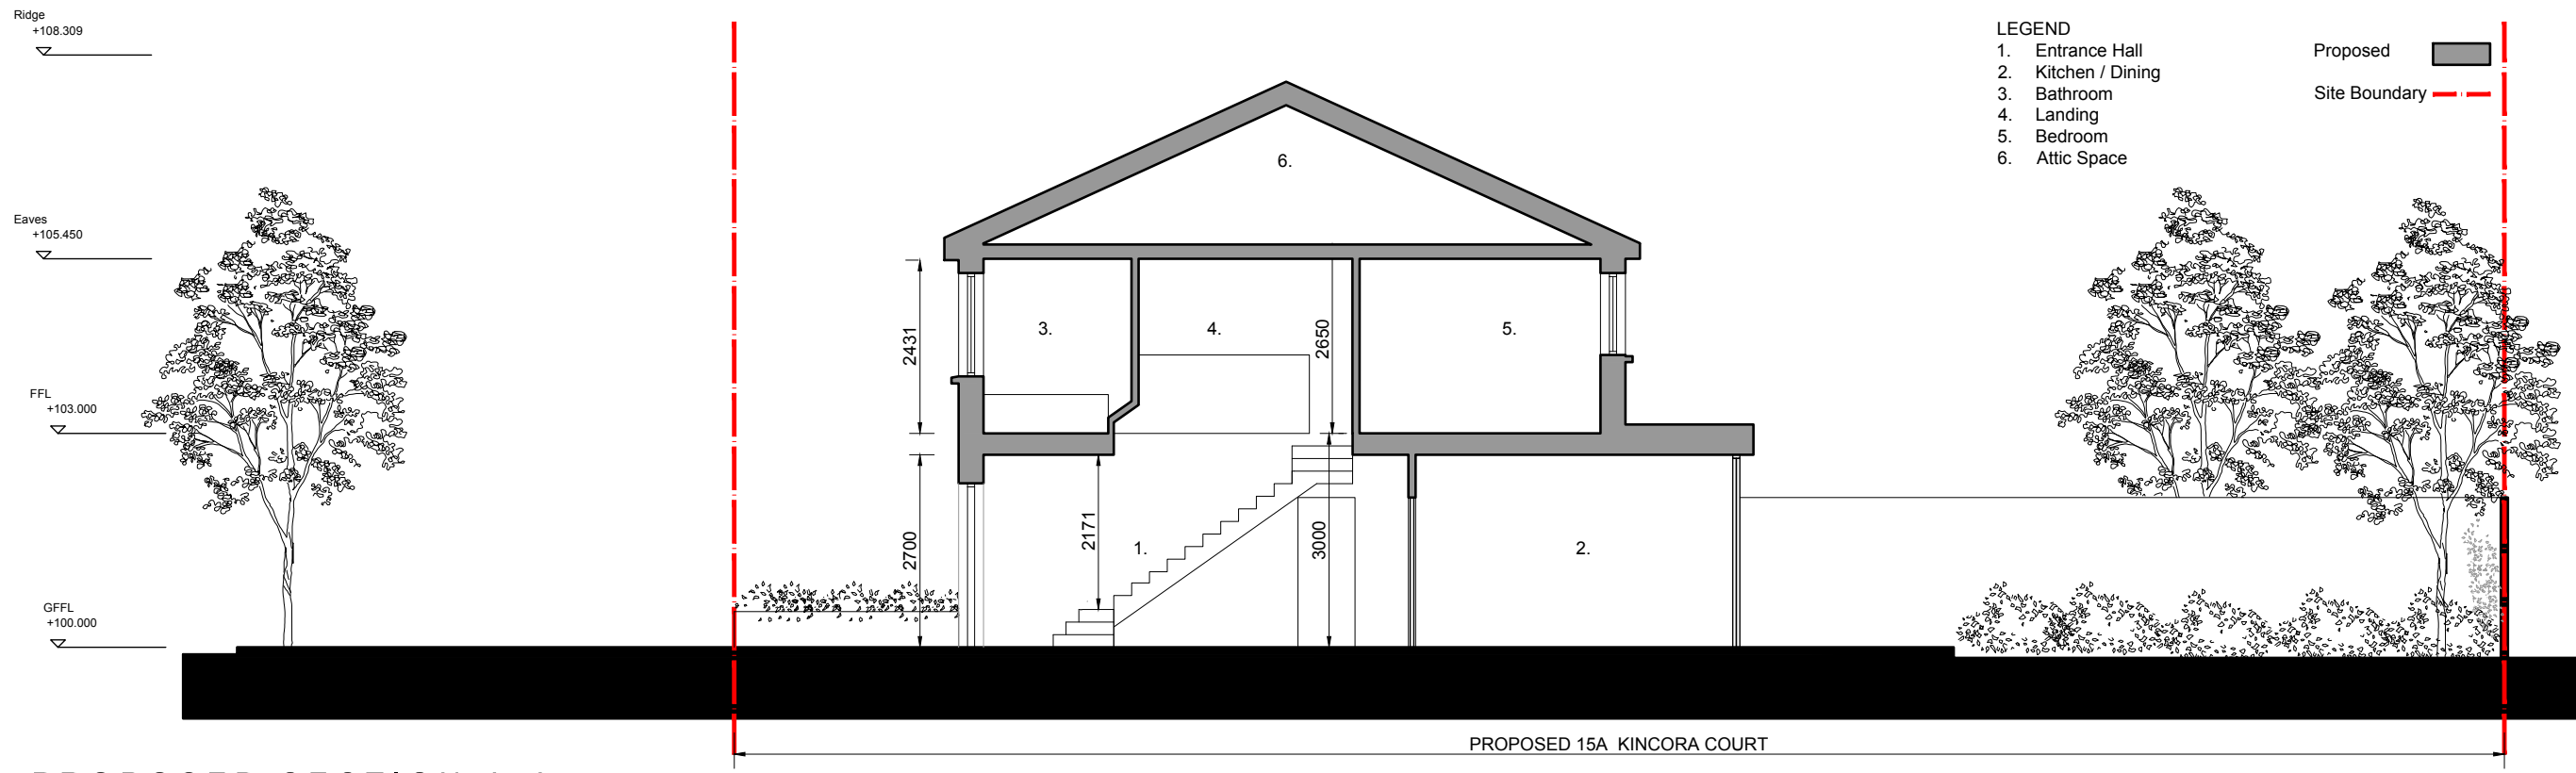scale 1:100



- LEGEND**
- 1. Entrance Hall
 - 2. Kitchen / Dining
 - 3. Bathroom
 - 4. Landing
 - 5. Bedroom
 - 6. Attic Space



Proposed 
 Site Boundary 

PROPOSED SECTION A-A

scale 1:100



- LEGEND**
- 1. Entrance Hall
 - 2. Living
 - 3. Landing
 - 4. Bedroom
 - 5. Attic Space

Proposed 
 Site Boundary 

PROPOSED SECTION B-B

scale 1:100