



NOTE:
 NO DIMENSIONS TO BE SCALED FROM THIS DRAWING.
 ALL DIMENSIONS TO BE CHECKED BY THE CONTRACTOR
 ON SITE AND ANY DISCREPANCIES REPORTED TO THE
 ENGINEER.
 ALL BUILDING WORK TO COMPLY WITH THE BUILDING
 REGULATIONS.
 ALL INFORMATION CONTAINED ON THIS DRAWING IS
 COPYRIGHT OF PAUL FEENEY & CONSULTING ENGINEERS.


RECEIVED: 07/07/2022

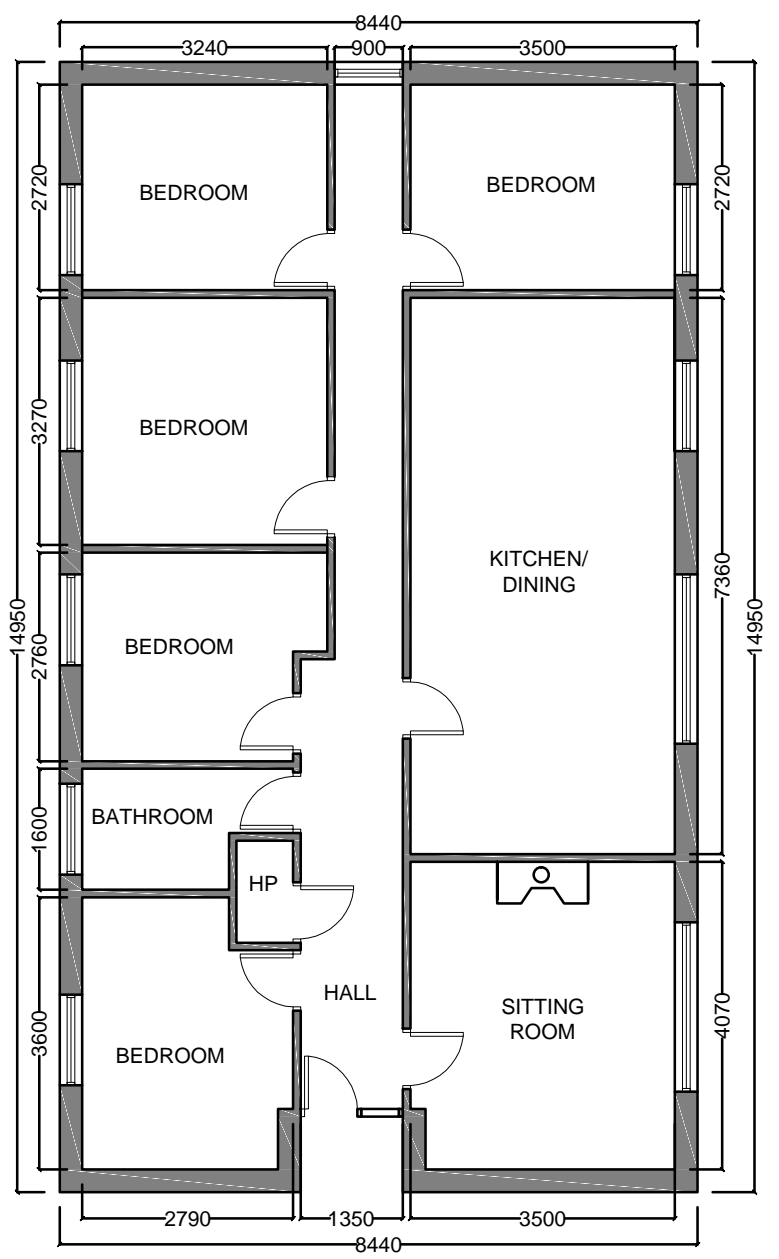


GROUND FLOOR PLAN SCALE 1:100 EXISTING FLOOR AREA: 111 sqm

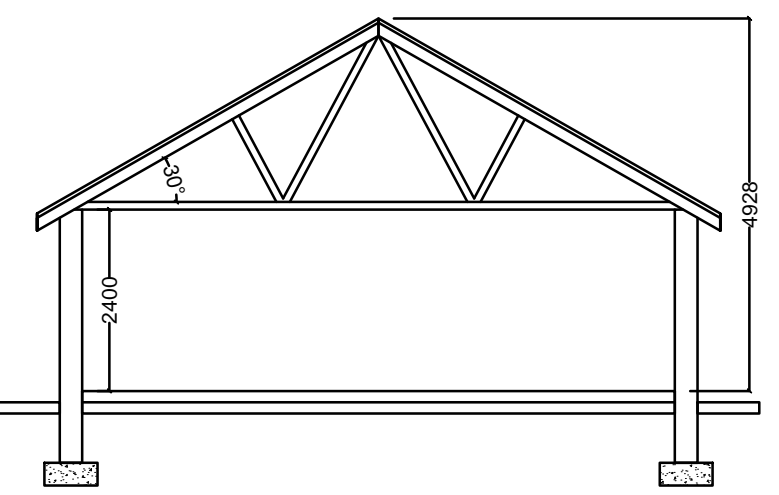


SECTION A-A SCALE 1:100

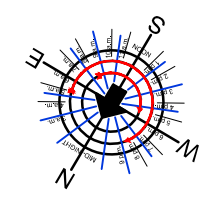


FRONT ELEVATION SCALE 1:100

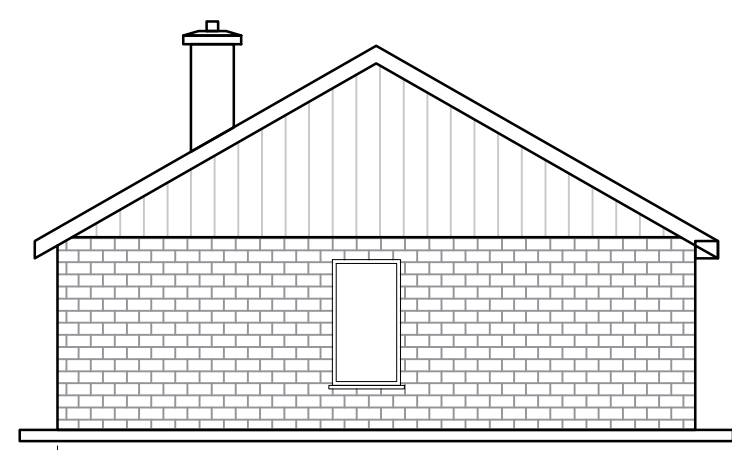


REAR ELEVATION SCALE 1:100

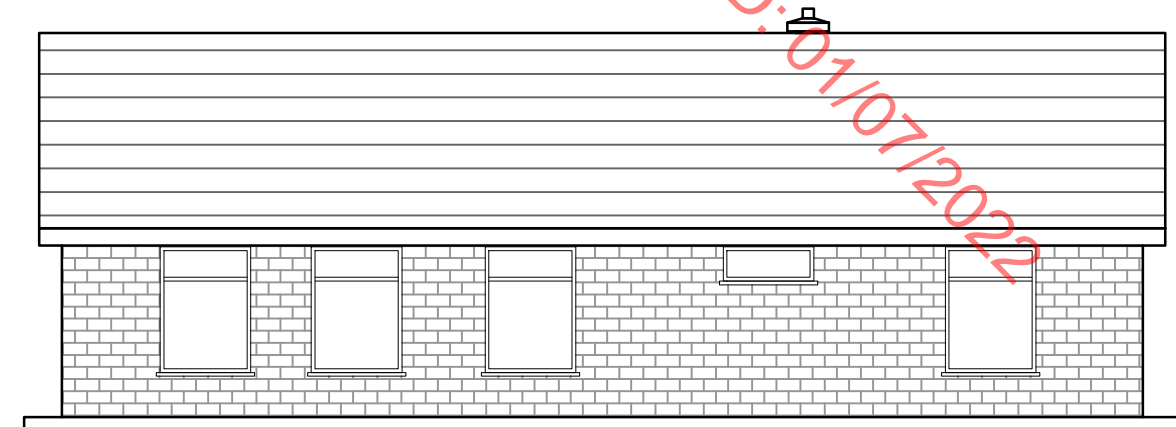

LEFT SIDE ELEVATION SCALE 1:100

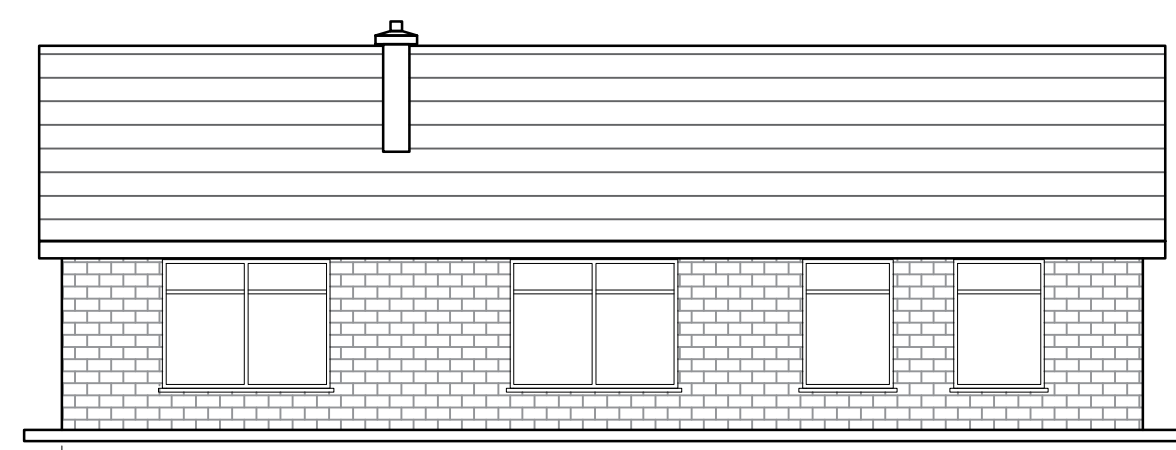


RIGHT SIDE ELEVATION SCALE 1:100

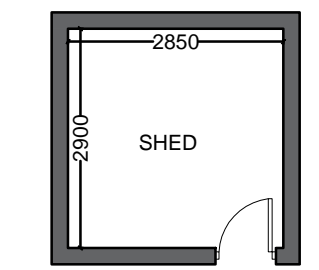


FLOOR PLAN SCALE 1:100

EXEMPTED DEVELOPMENT
 EXISTING SHED FLOOR AREA: 8.2 sqm

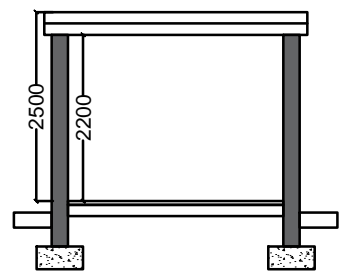

SECTION A-A SCALE 1:100

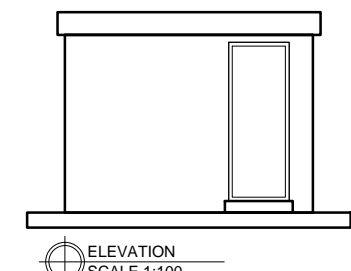

ELEVATION SCALE 1:100

REV NO.:	DATE:	BY:	DESCRIPTION:

PAUL FEENEY consulting engineers limited

Address:
 First Floor, Unit 1,
 Riveroaks Centre,
 Claregalway,
 Co. Galway

Phone:
 091 739594

E-mail:
 pfeenyeng@eircom.net

Website:
 www.consultingengineersgalway.com

31.05.2022 PLANNING DRAWING

FOR:	DAVID BURKE		
JOB TITLE:	RETAIN EXISTING DWELLING HOUSE ON REVISED SITE BOUNDARIES		
SITE:	POLKEEN, CASTLEGAR, CO. GALWAY		
DWG TITLE:	PLAN, SECTION & ELEVATIONS		
JOB NO.:	B-0148	DWG NO.:	002
SCALES:	1:100	ORIGINATOR:	J.C
DATE:	31.05.2022	CHECKED BY:	P.FEENEY