



Proposed First Floor Plan scale 1:100




Proposed Ground Floor Plan scale 1:100

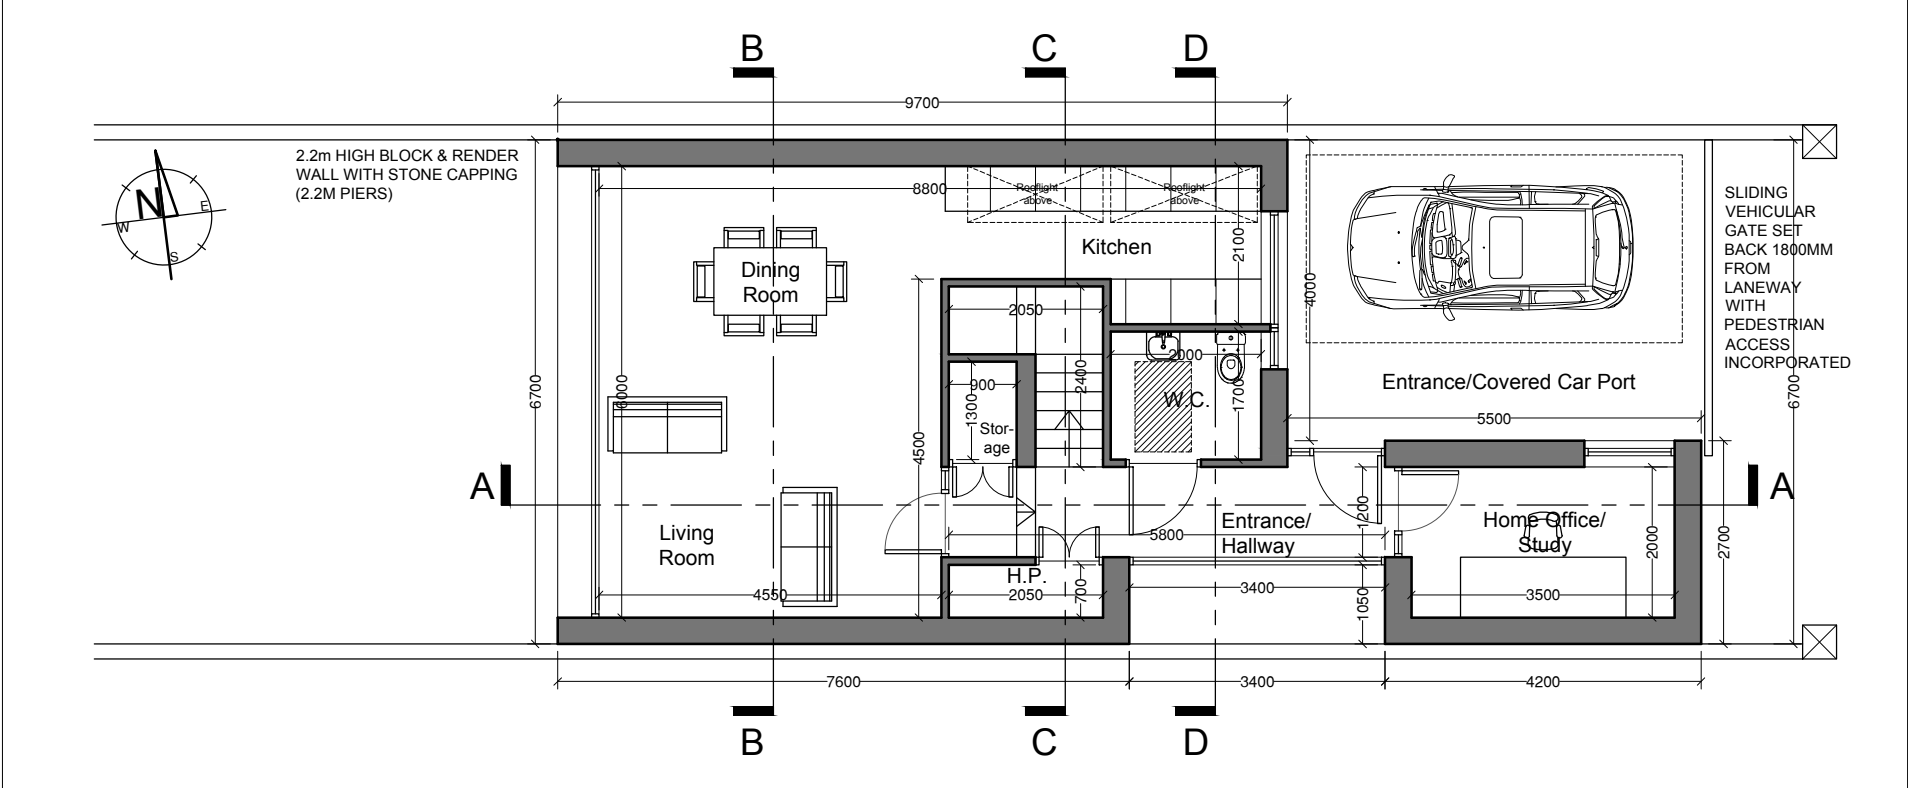


Longitudinal Section A-A 1:100

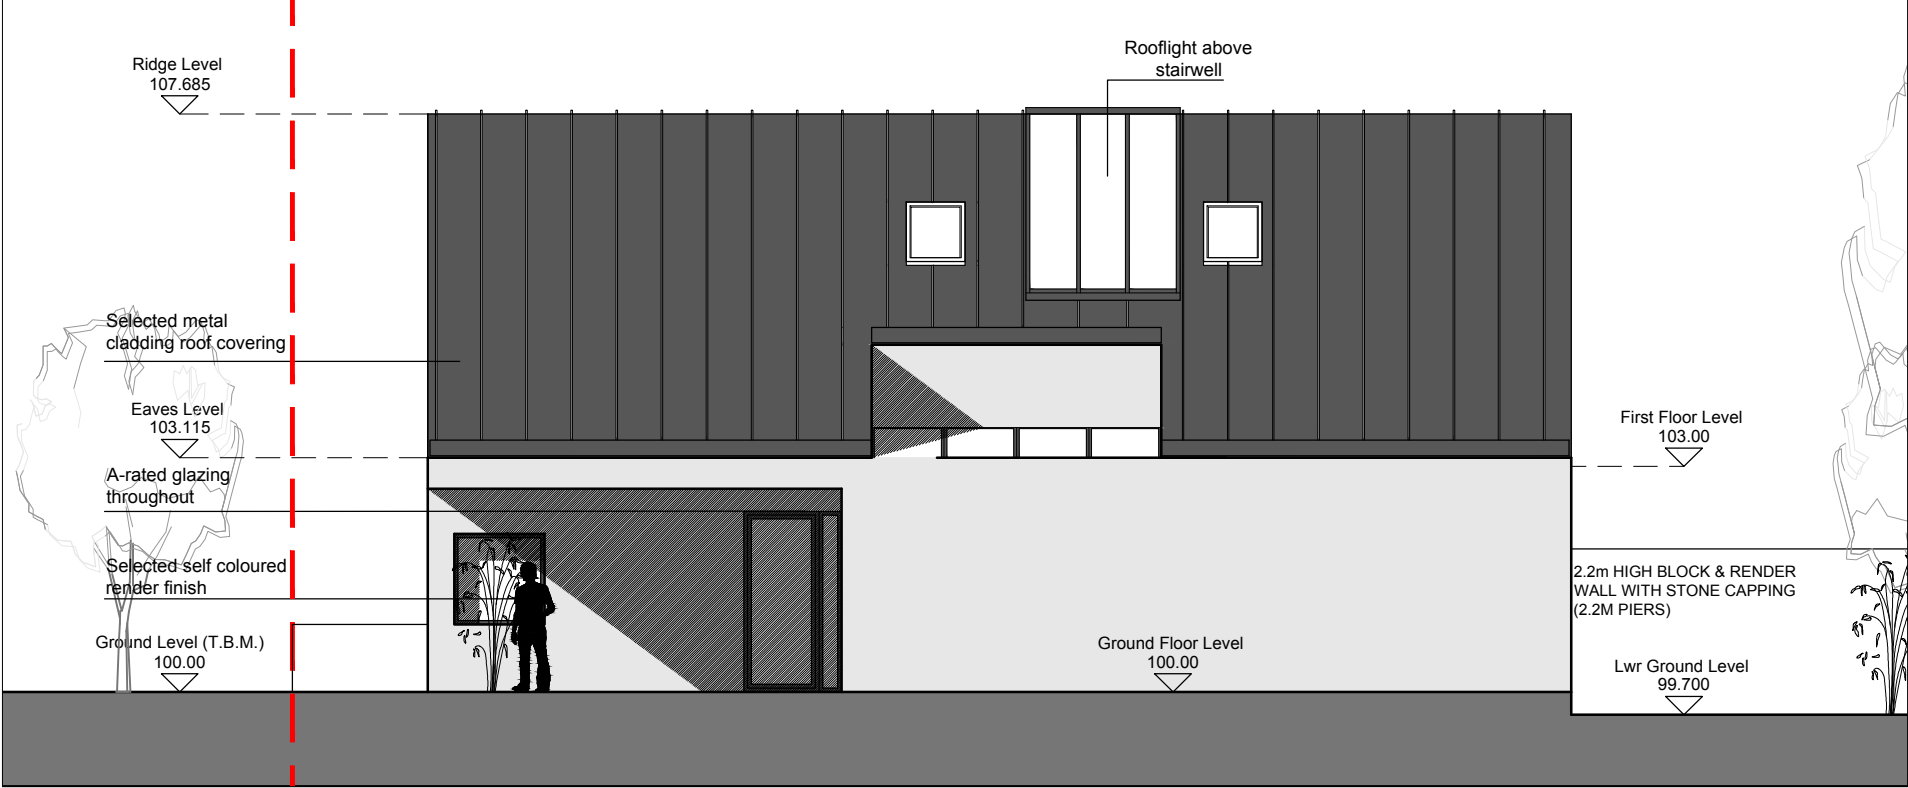


Proposed North Elevation scale 1:100

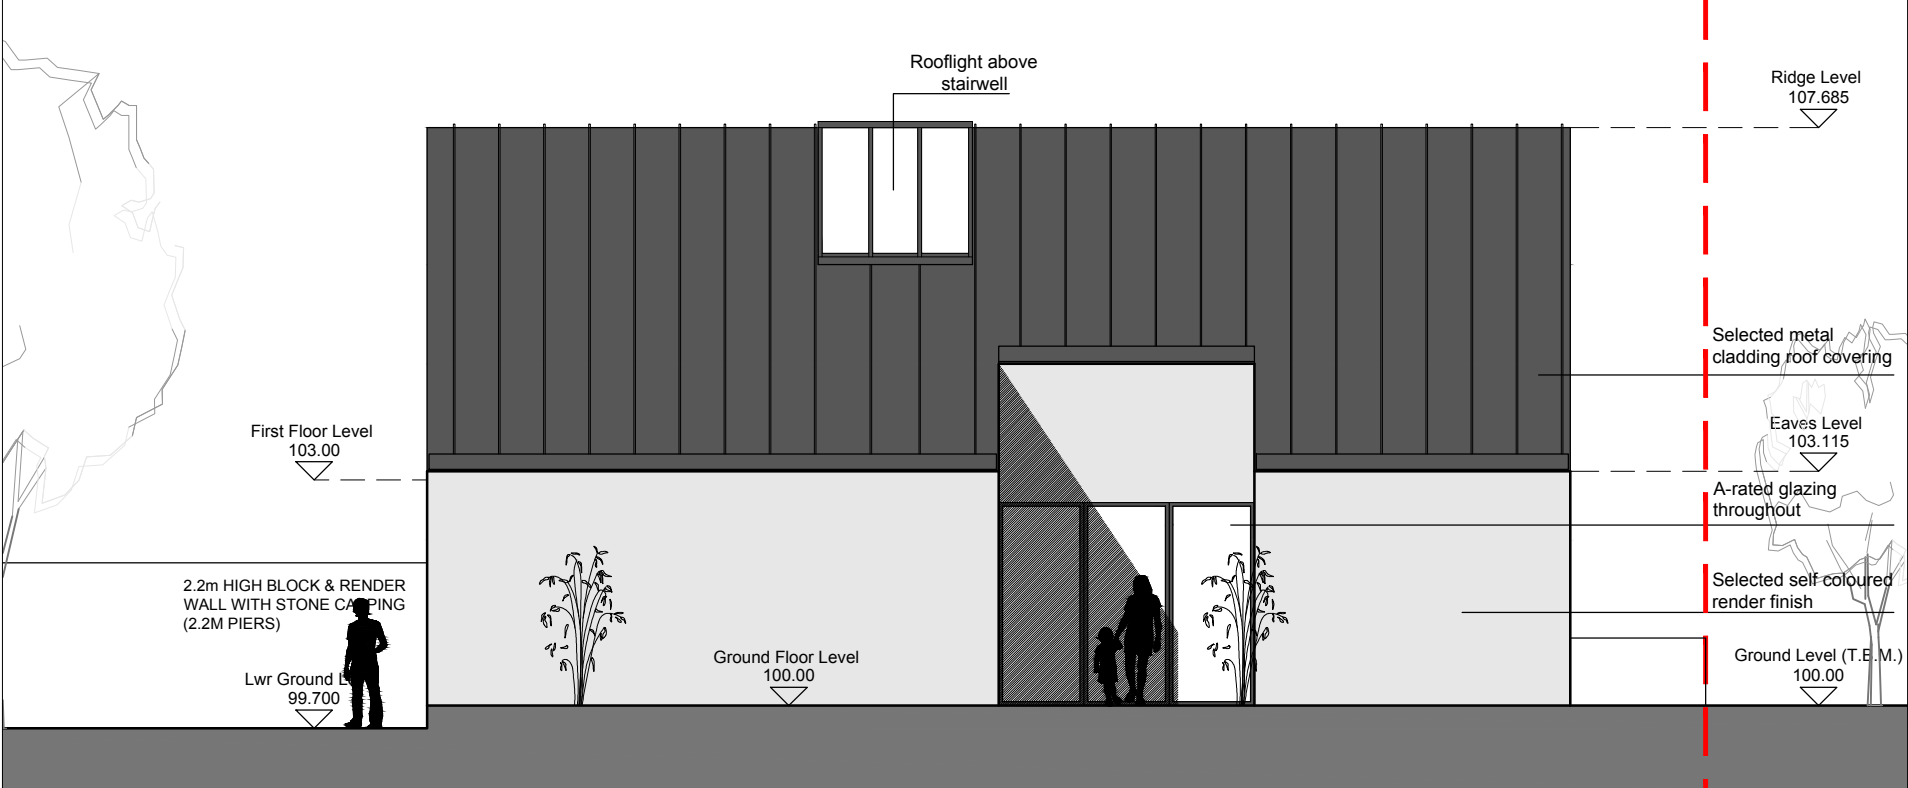


Proposed South Elevation scale 1:100

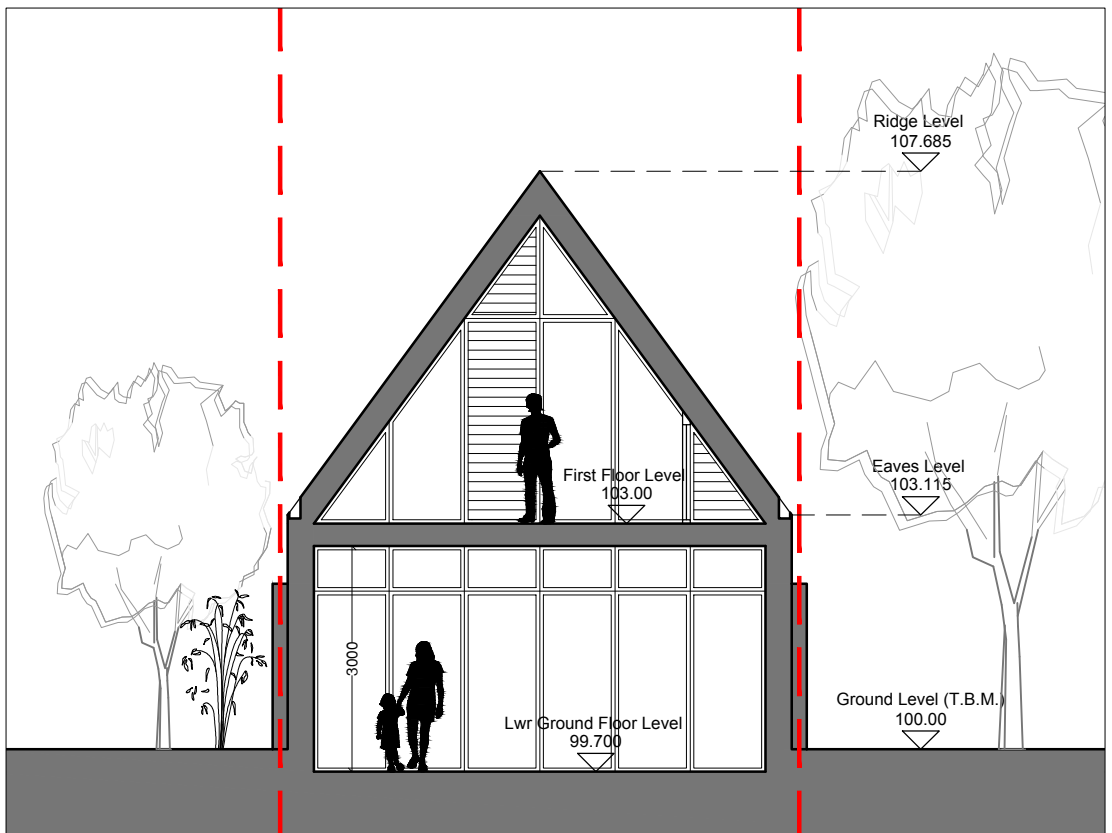


Cross Section B-B scale 1:100

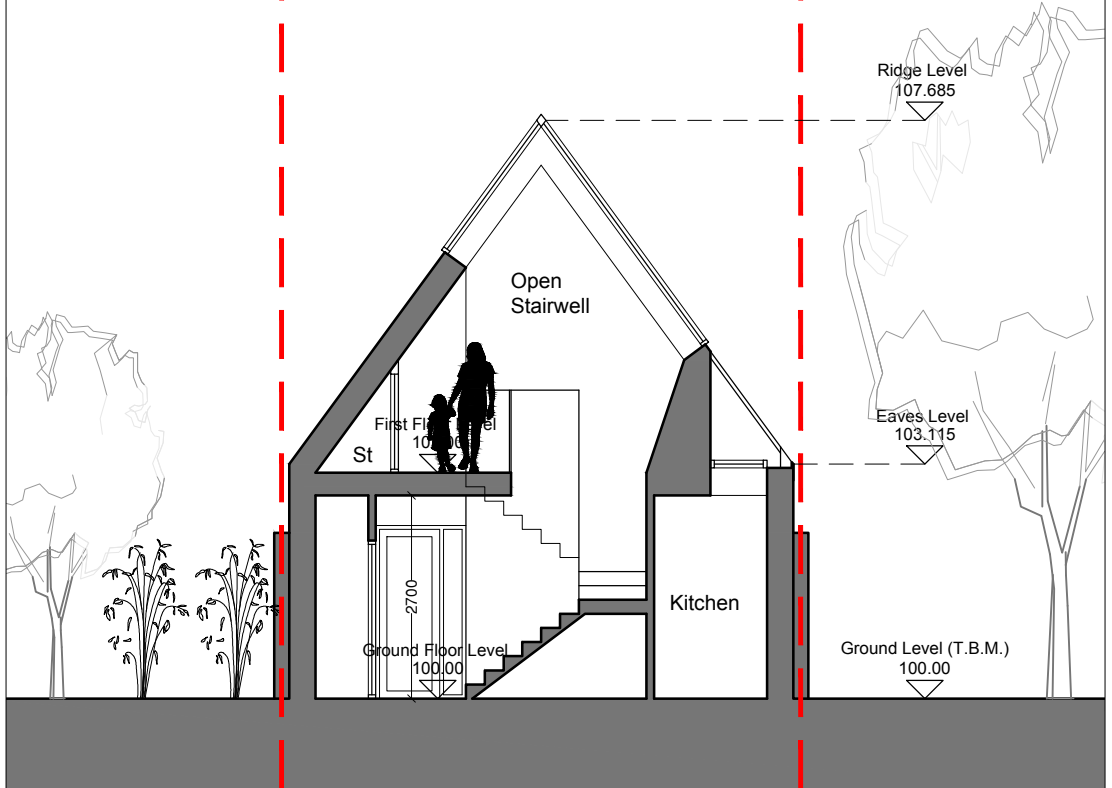


Cross Section C-C scale 1:100

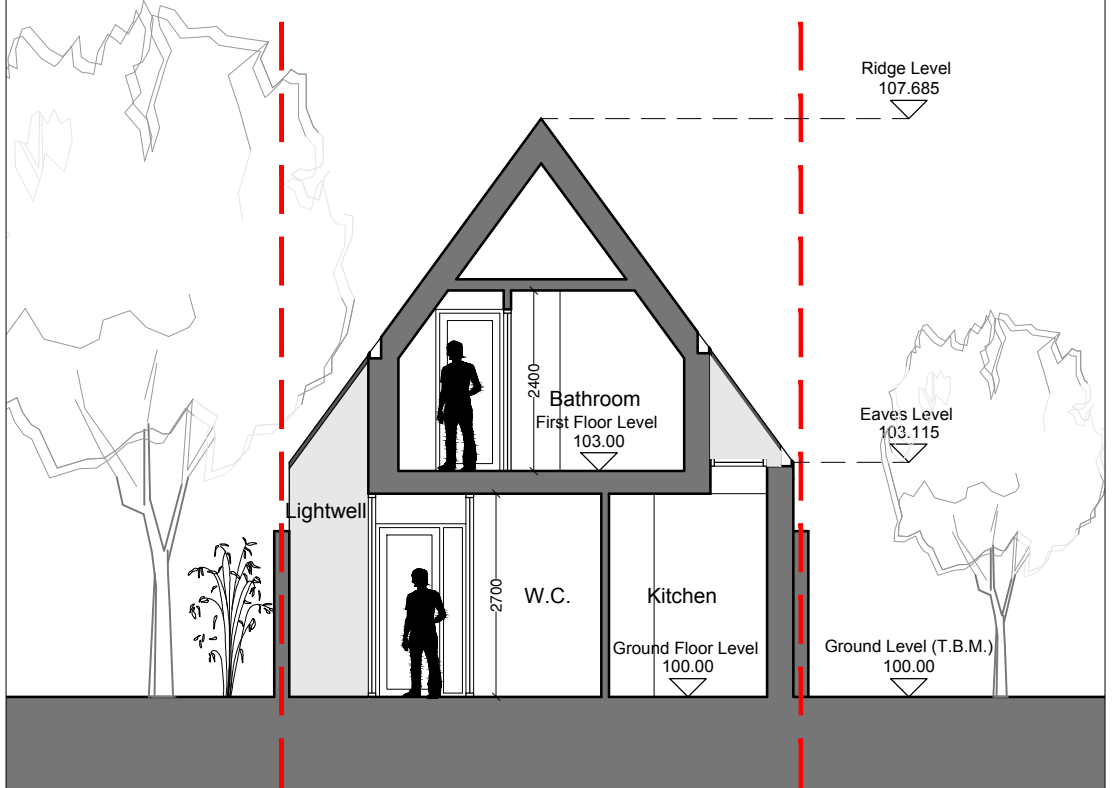


Cross Section D-D scale 1:100

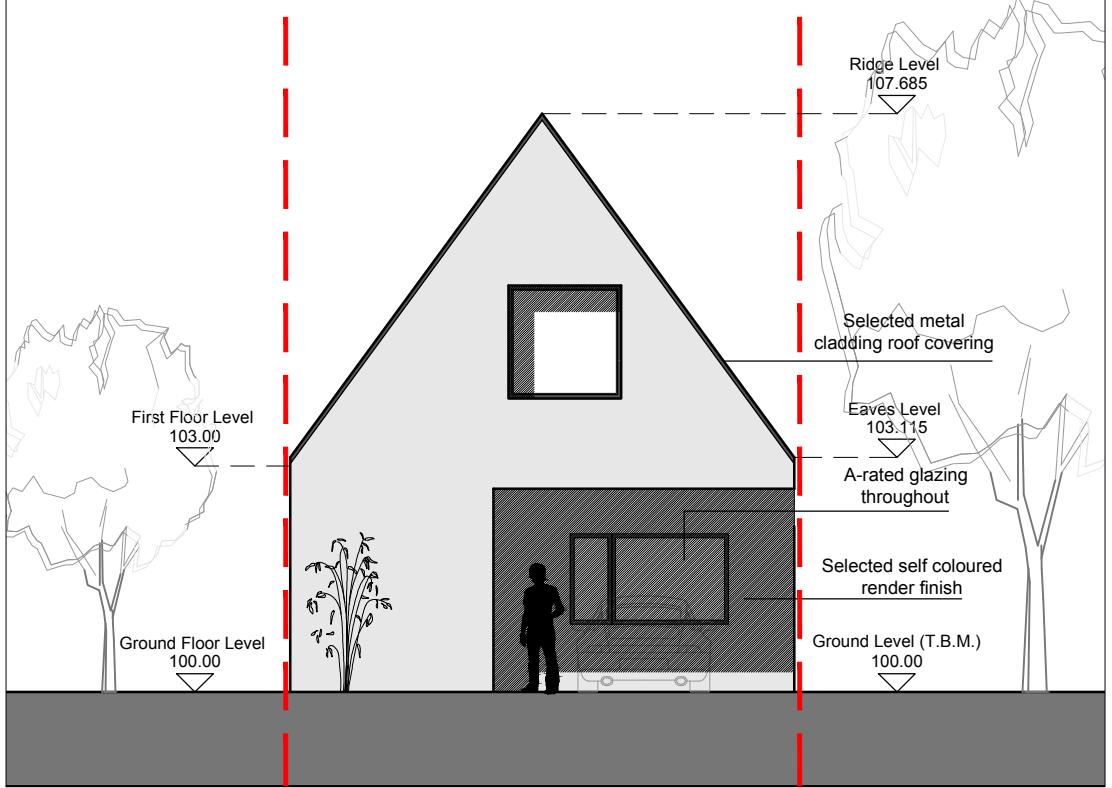


Proposed East Elevation scale 1:100

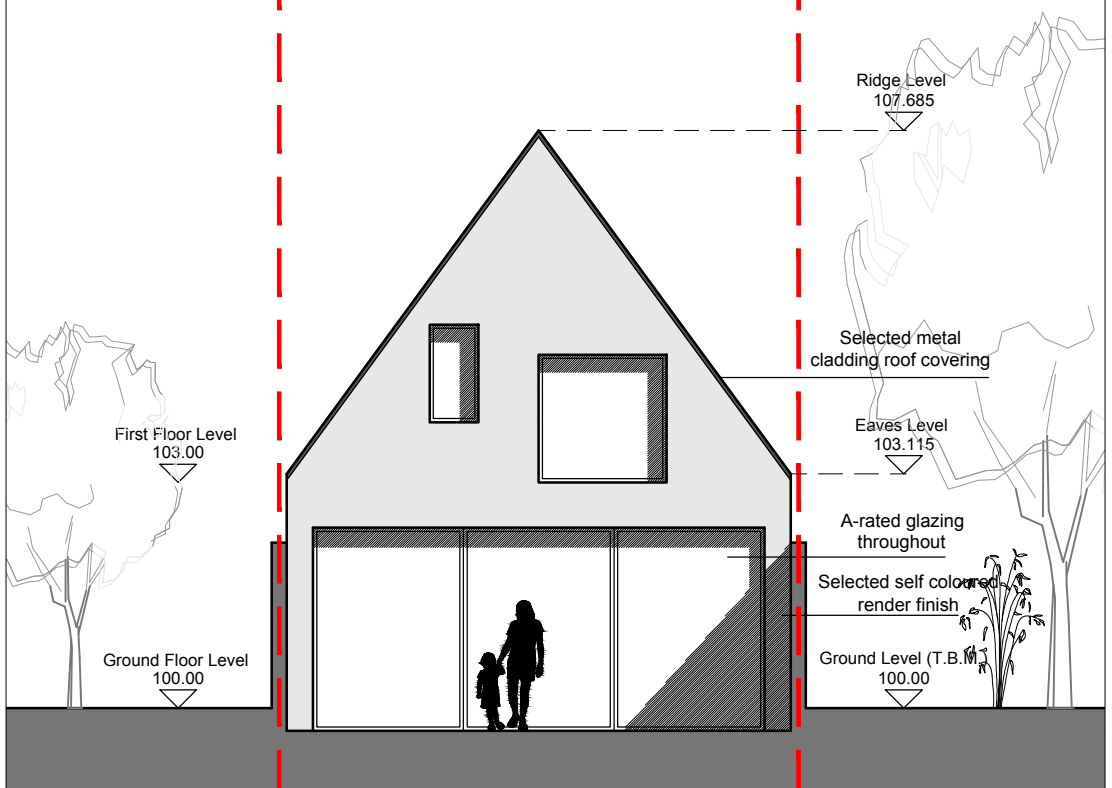


Proposed West Elevation scale 1:100

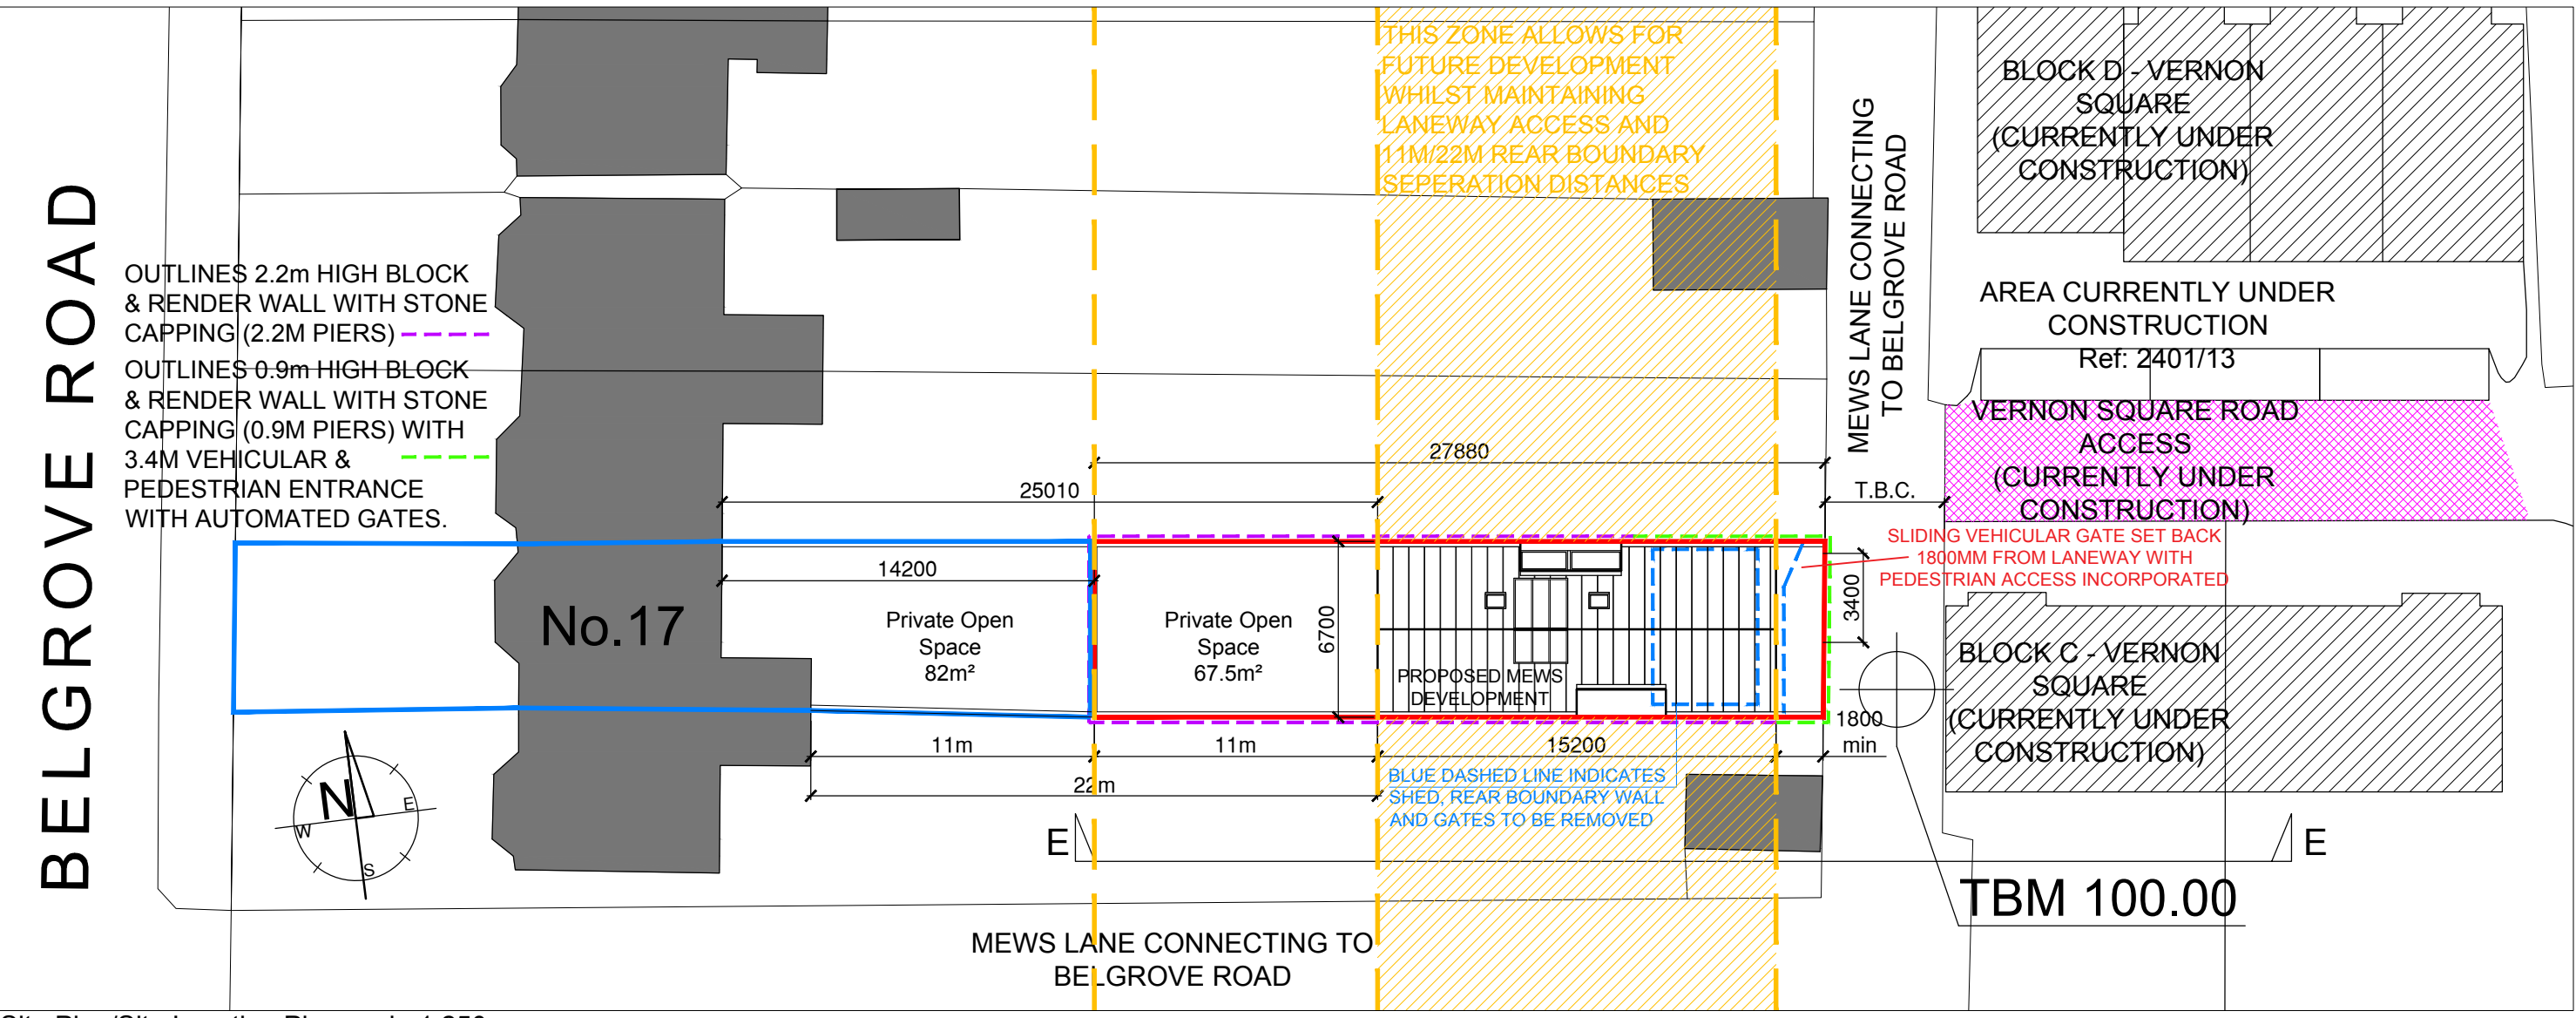


Site Plan/Site Location Plan scale 1:250

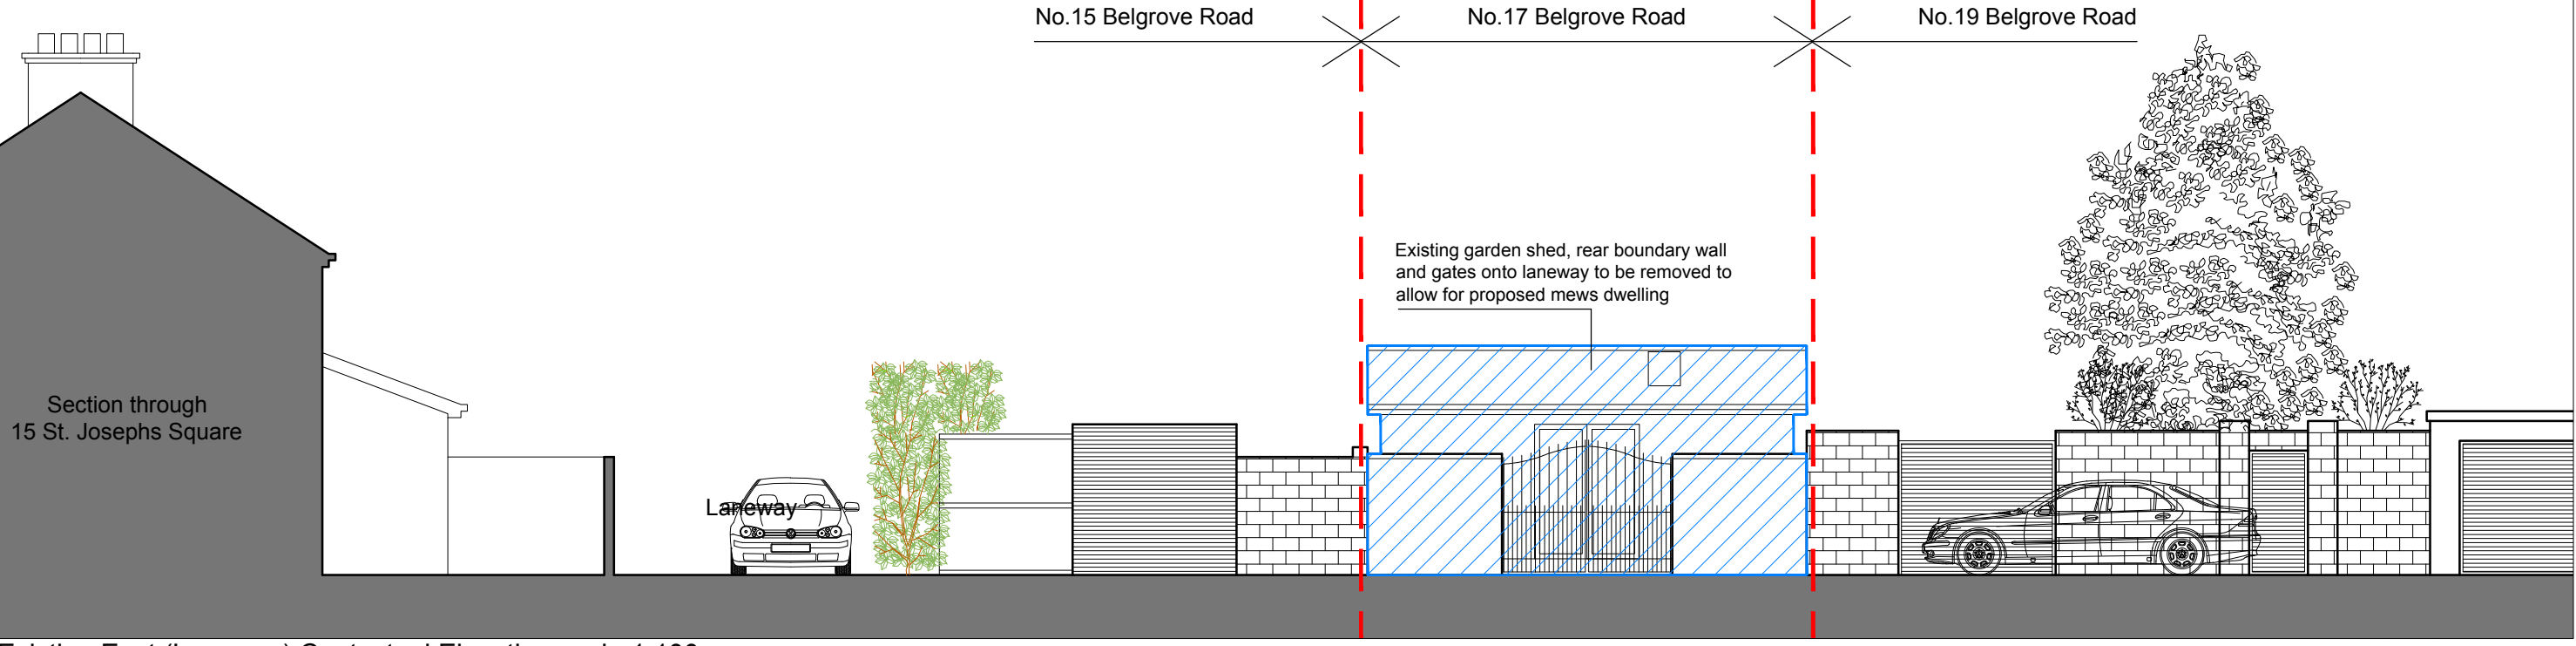

Existing East (Laneway) Contextual Elevation scale 1:100

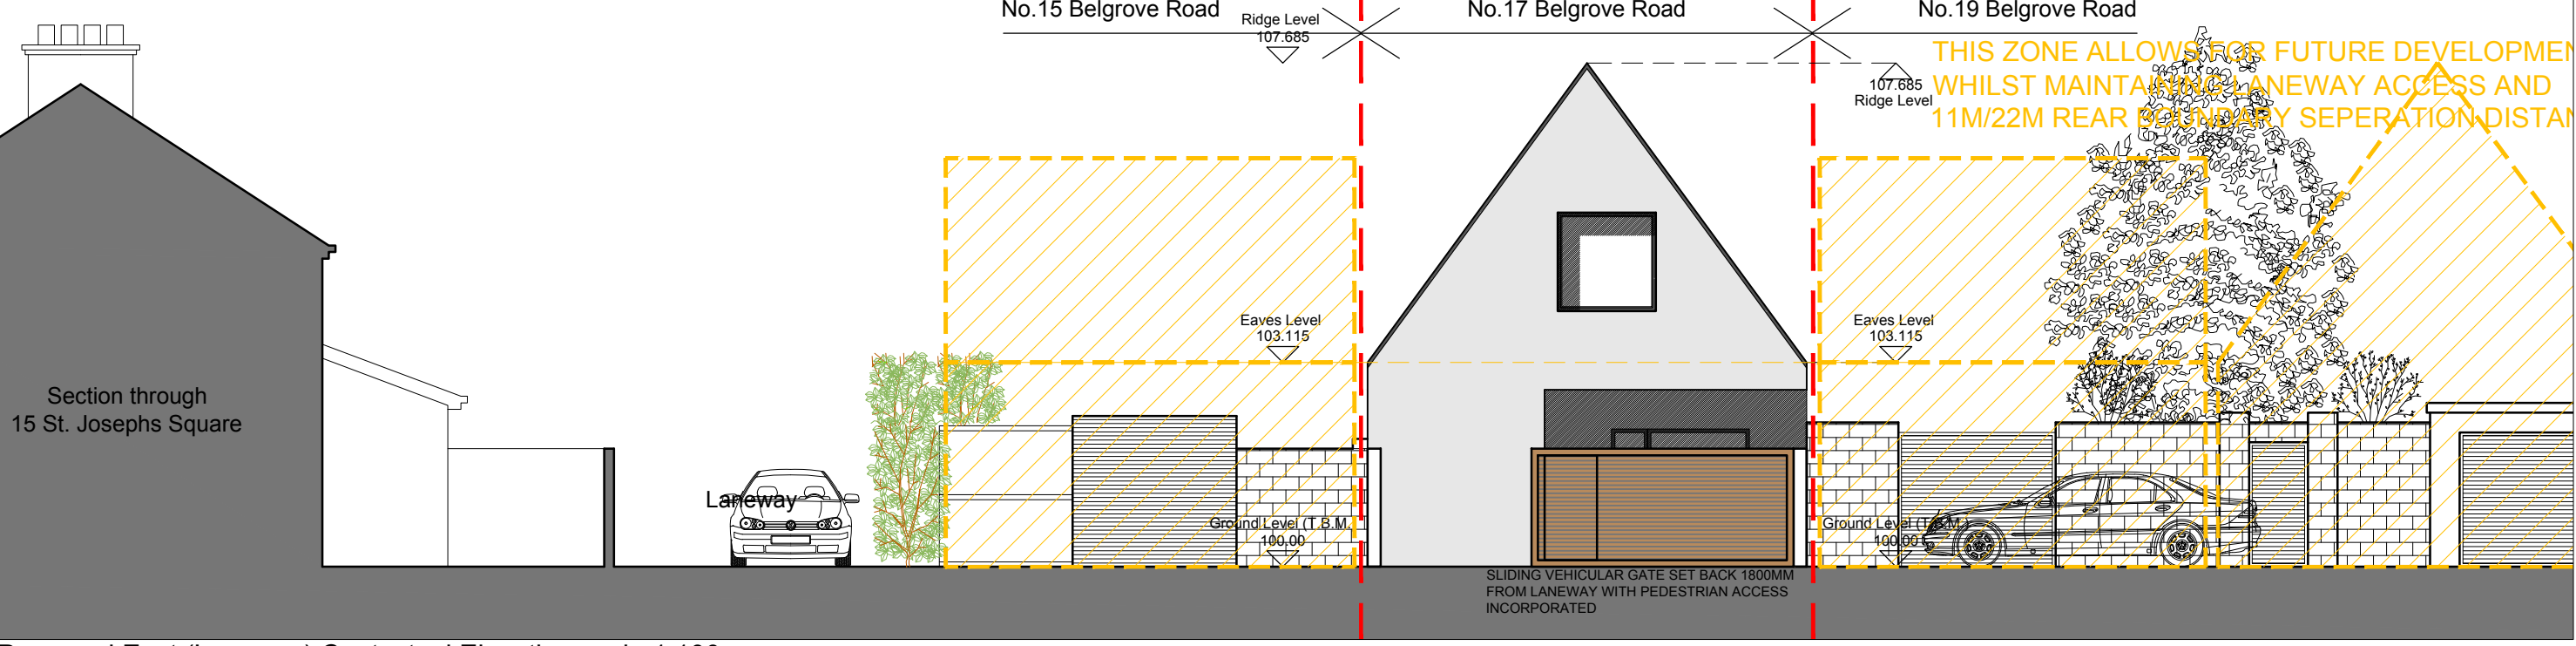

Proposed East (Laneway) Contextual Elevation scale 1:100

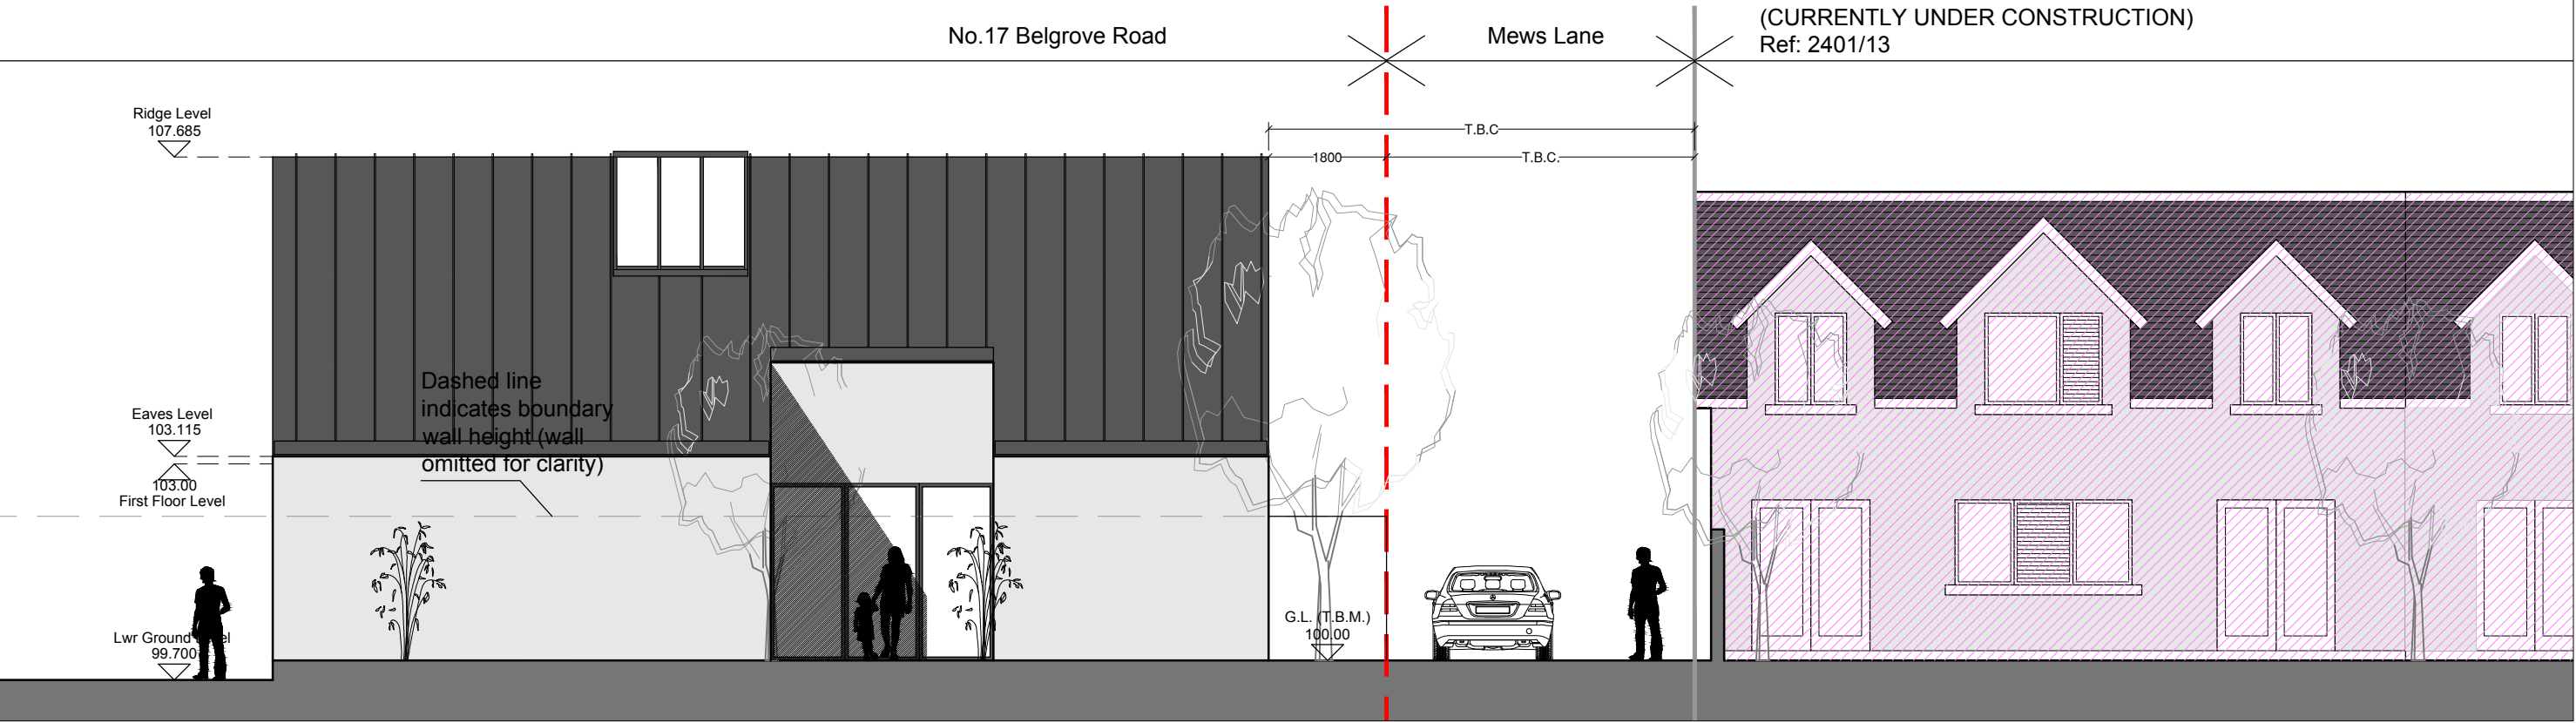

Proposed South Contextual Section E-E scale 1:100 (neighbours shed & boundary wall omitted for clarity)

FURTHER INFORMATION  
REG. REF. 4009/17

REV	DESCRIPTION	M.S.	J.T.	08.02.18
-	Further Information	M.S.	J.T.	08.02.18
REV	DESCRIPTION	DRAWN BY	CHECKED	DATE
CLIENT	Trish Moore			
PROJECT	Proposed Development to rear of 17 Belgrove Road, Clontarf, Dublin 3			
DRAWING	Proposed: Floor Plans; Elevations; Sections; and Site Plan.			
SCALE	As shown @ A1	DWG NO.	2017-103-FI-100	
STATUS	Further Information	DRAWN BY	M.S.	
© This drawing is copyright. Figures and dimensions only to be taken from this drawing. All dimensions to be checked on site. Architects to be informed immediately of any discrepancies before work proceeds.				