



Existing Front (West) Elevation.....Scale 1:200

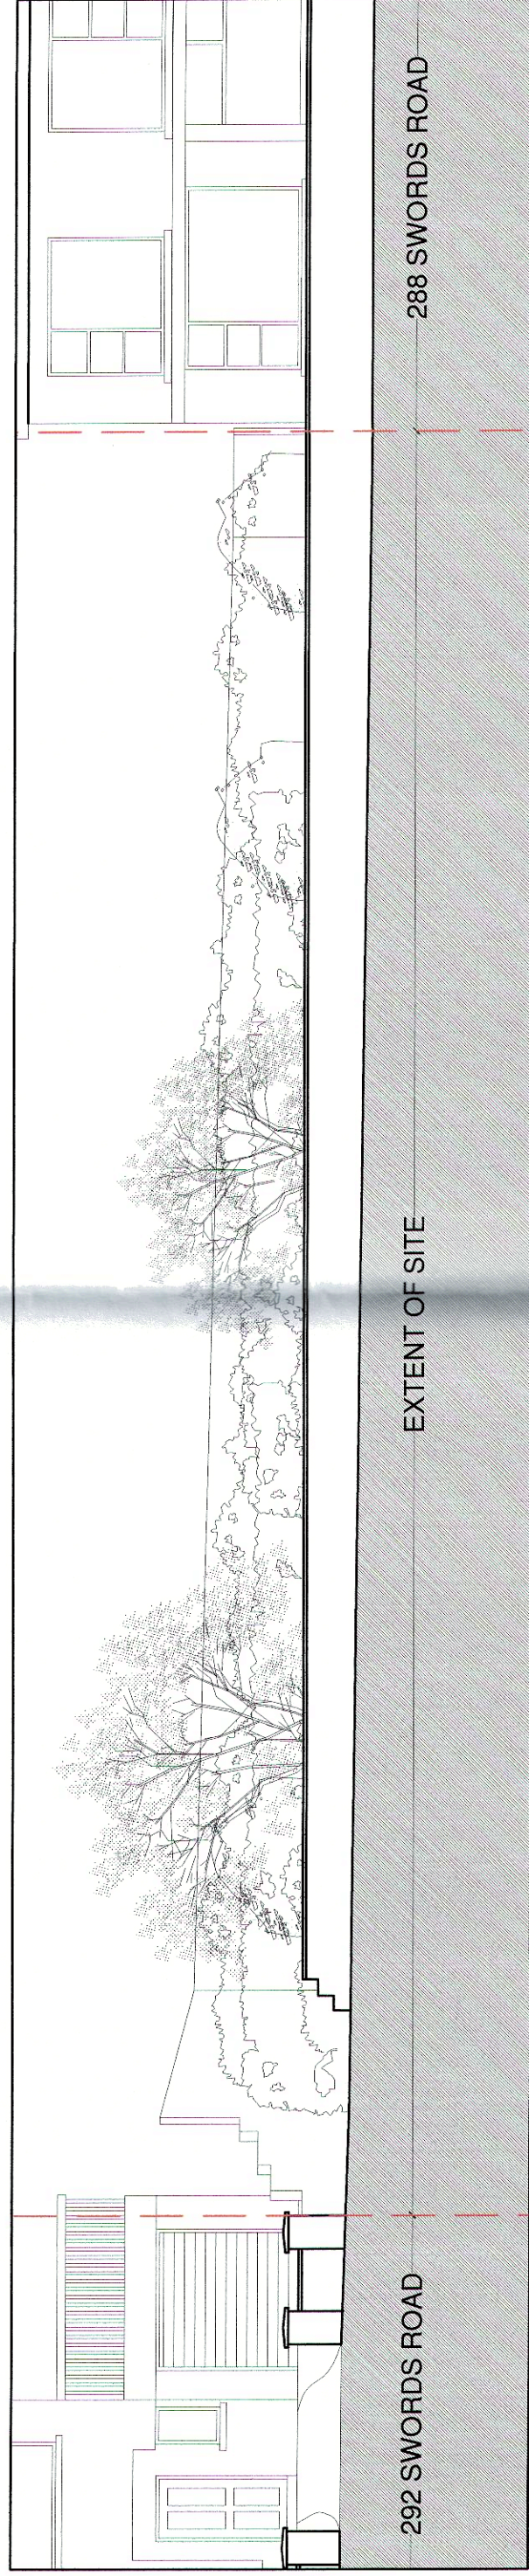


Existing Front Boundary Wall Detail.....Scale 1:100

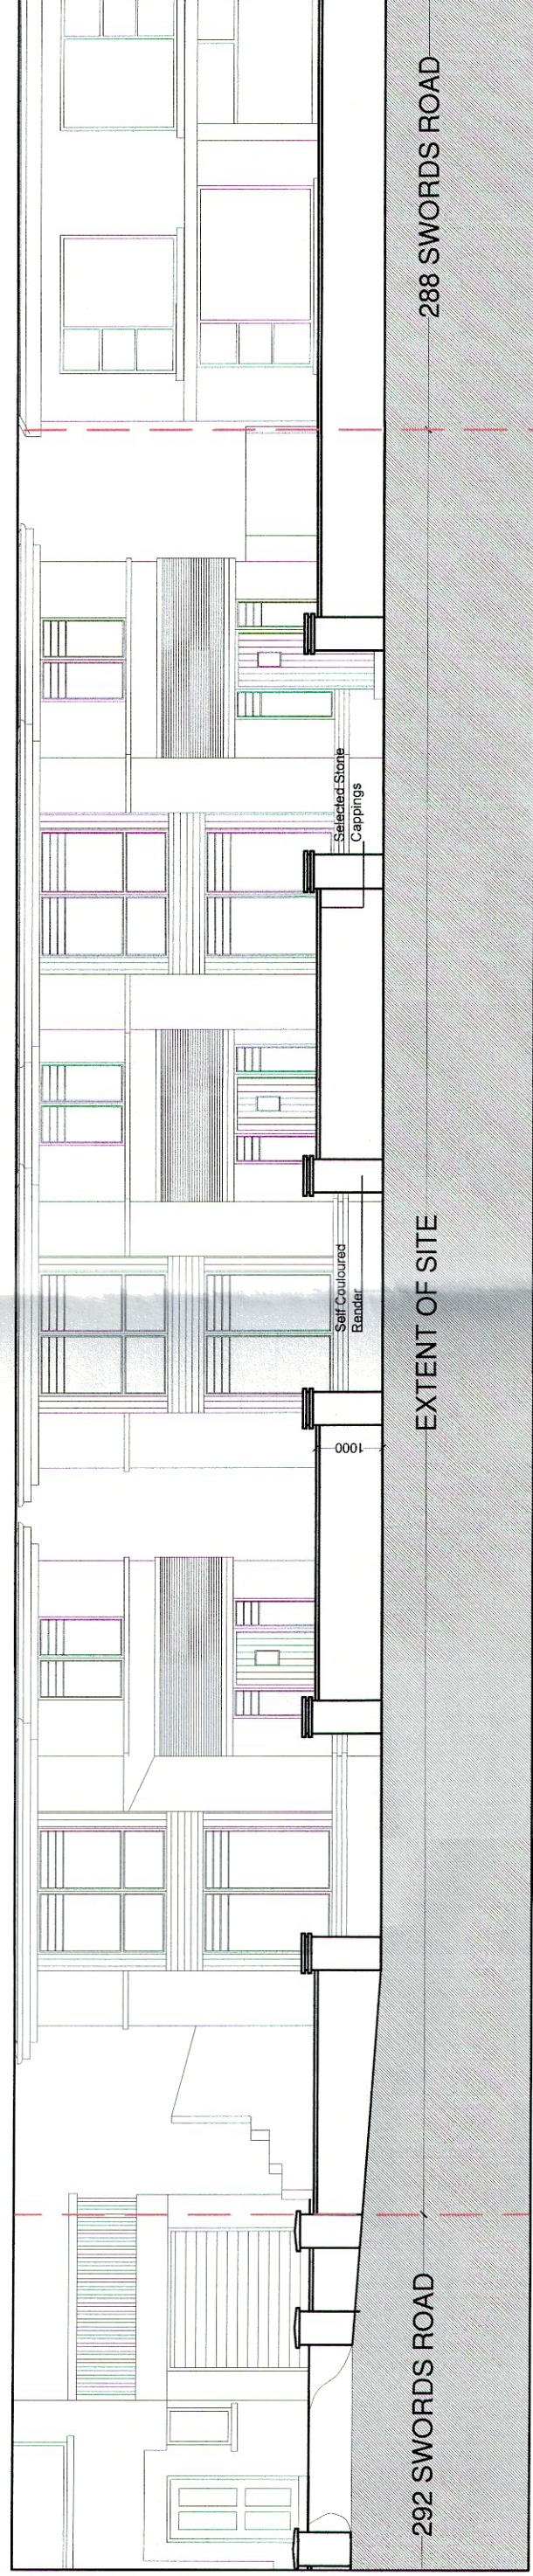

Proposed Front Boundary Wall Detail.....Scale 1:100



Existing Site Layout Plan.....Scale 1:250

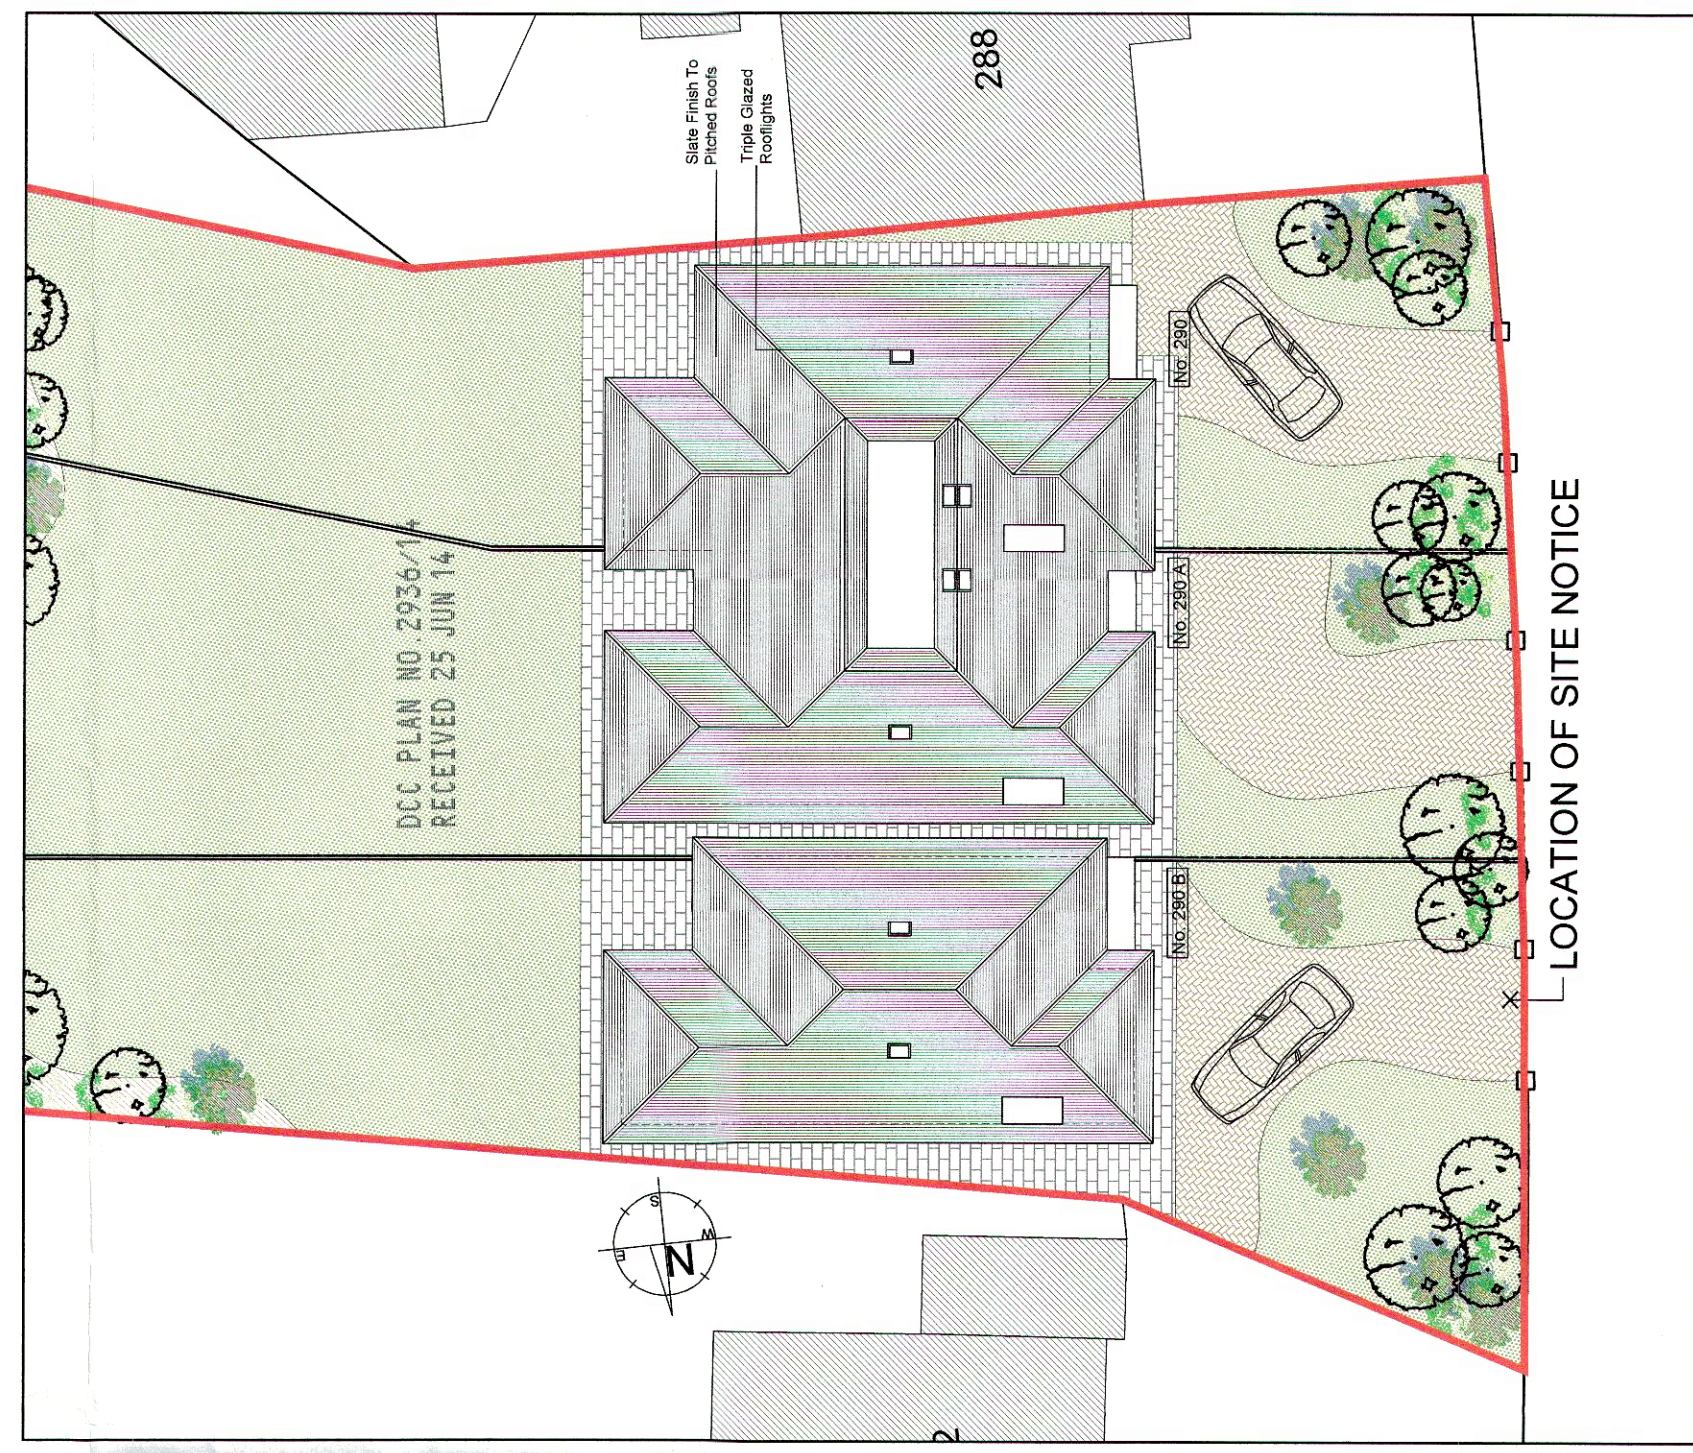

Proposed Roof Plan.....Scale 1:200

REV	A	DESCRIPTION	DRAWN BY	CHECKED	DATE

TYLERJOWENS
ARCHITECTS

The Mash House,
Distillery Lotts Design Studios,
Distillery Road, Dublin 3.
E-mail: info@tylerjowens.ie
Tel: +353 (0)1 525 0050

CLIENT: Kieran Murphy
PROJECT: DEVELOPMENT AT 290 SWORDS ROAD, SANTRY, DUBLIN 9.
DRAWING: EX PLANS, SECTIONS & ELEV / PROPOSED BOUNDARY WALL & ROOF PLAN
SCALE: AS SHOWN @ A2
STATUS: PLANNING
DWG NO: 2014-26-P-101
DRAWN BY: DP

© The drawing is copyright. Figured dimensions only to be taken from this drawing. All dimensions to be checked on site. Architects to be informed immediately of any discrepancies before work proceeds.