


NOTES

1. ALL DIMENSIONS ARE TO FACE UNLESS OTHERWISE NOTED.
 2. ALL DIMENSIONS TO FACE UNLESS OTHERWISE NOTED. PERFORM SURVEYING.
 3. VERIFY ALL DIMENSIONS AND LOCATIONS. VERIFY ALL DIMENSIONS AND LOCATIONS.
 4. VERIFY ALL DIMENSIONS AND LOCATIONS. VERIFY ALL DIMENSIONS AND LOCATIONS.

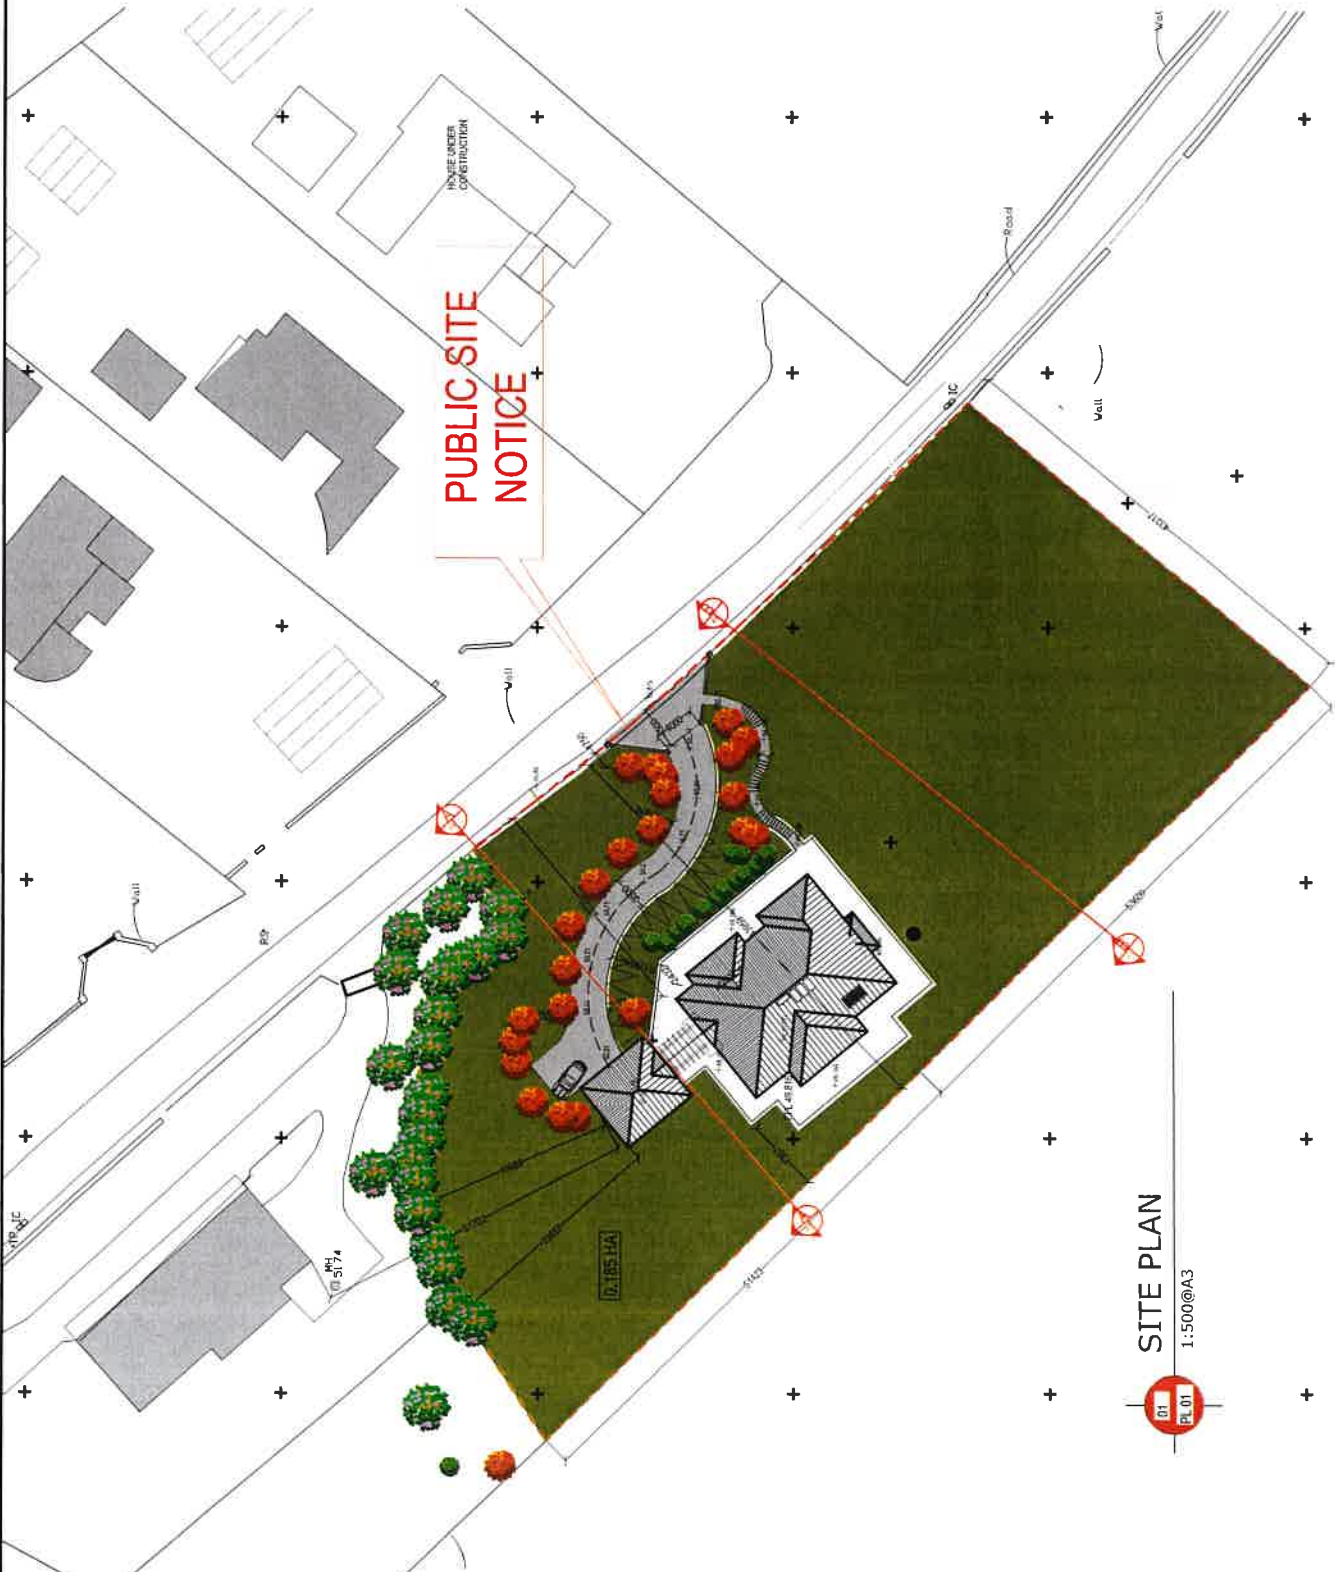

STATUS

NO.	DATE	REVISIONS

MRC DESIGN LTD
 ARCHITECTURAL DESIGN
 110 CITY WALL, HARRIS STREET
 PHONE 656-7741 | FAX 656-775486
 E-MAIL: info@mrcdesign.com

13/13 - PL-01R1 - SITE PLAN

REVISED PLANS AT 11:40:00 AM
 PARAGLOBAL PROJECT


PROJECT	JOE HYLAND
DATE	
SCALE	
BY	
CHECKED	
DATE	

SITE PLAN
 1:500@A3



HOUSE TYPE A

© 2013 HRC DESIGN LTD
 ALL RIGHTS RESERVED
 THIS DOCUMENT IS THE PROPERTY OF HRC DESIGN LTD
 AND IS NOT TO BE REPRODUCED OR TRANSMITTED IN ANY FORM OR BY ANY MEANS, ELECTRONIC OR MECHANICAL, WITHOUT PERMISSION IN WRITING FROM HRC DESIGN LTD

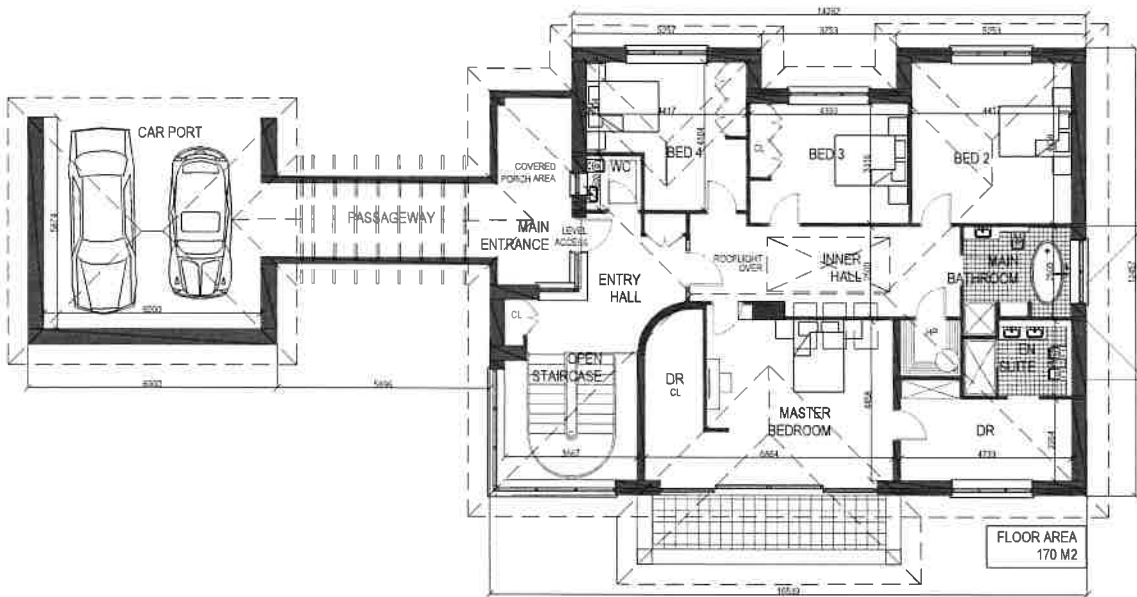


PROPOSED FIRST FL PLAN

1:100 @ A3



PLANNING STATE	
DATE	13/13 - PL-02R1
DESCRIPTION	FIRST FL PLAN
NO. STATE	PLANNING
HRC DESIGN LTD 2007553 CAL, WYOMING 100 2 CITY, WYOMING, 82401-2142 PHONE: 307-338-1111 FAX: 307-338-1115 EMAIL: info@hrcdesign.com	JOE HYLAND
	DATE: 13/13 TIME: 10:00 AM

HOUSE TYPE A

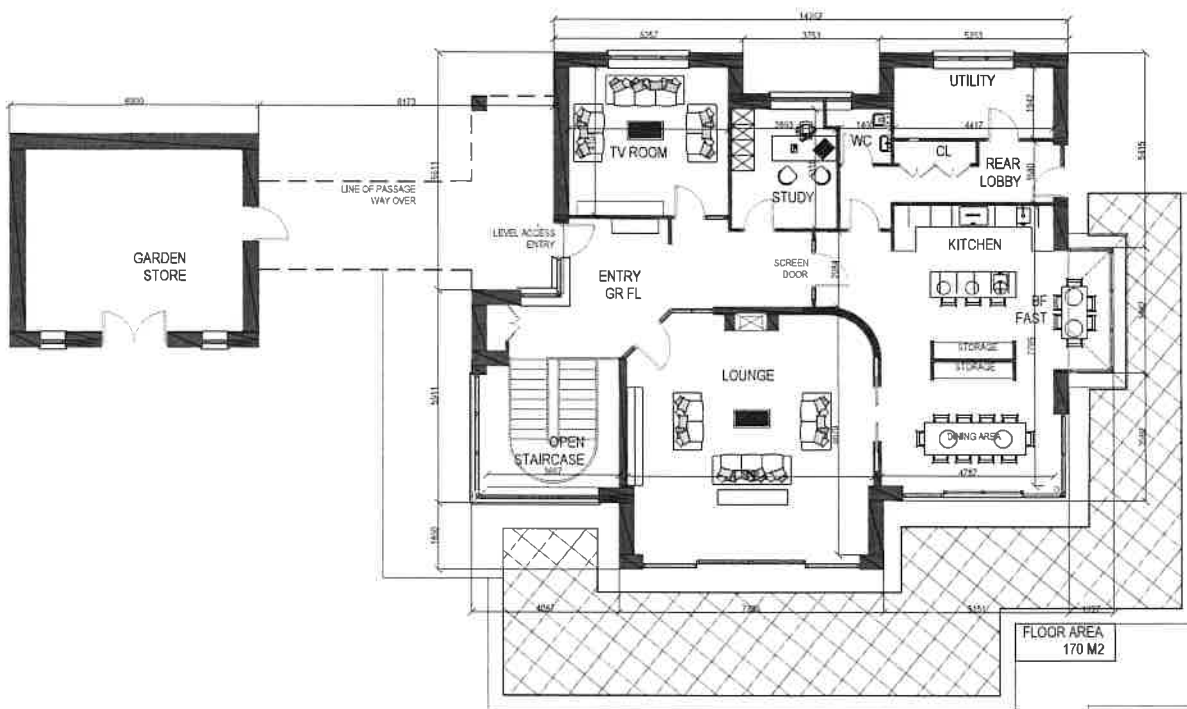


FLOOR AREA
170 M2

PROPOSED GR FL PLAN
1:100@A3




PLANNING 16206	
13/13 -PL-03R1	GR FLOOR PLAN
NO COPIES AT 45 NORTH ROAD RESEARCH VILLAGE	
HRC DESIGN LTD ARCHITECTURAL DESIGN 3RD FLOOR, 45 NORTH ROAD RESEARCH VILLAGE, BIRMINGHAM B15 2JG	JOE HYLAND

HOUSE TYPE A

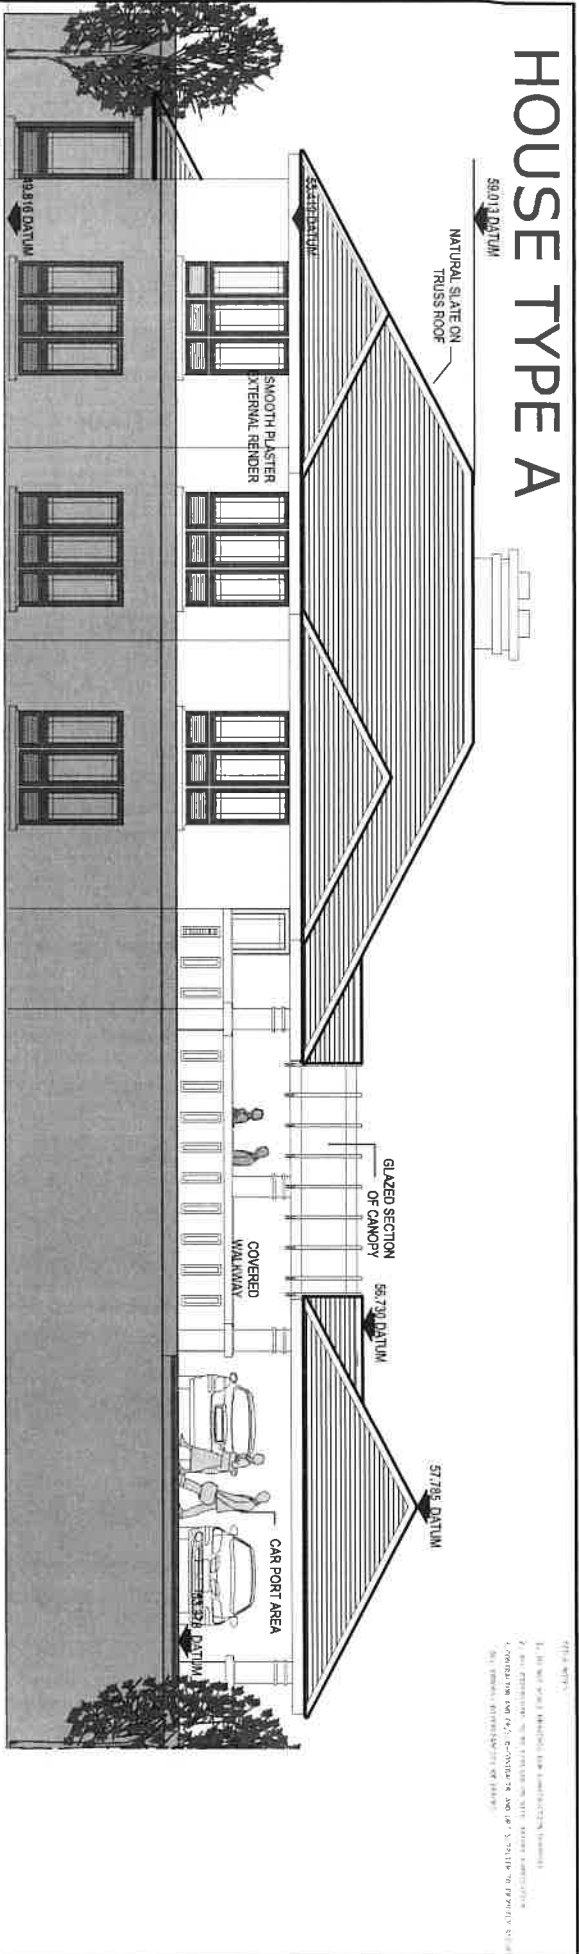

ELEVATION TO ROAD
1:100@A3

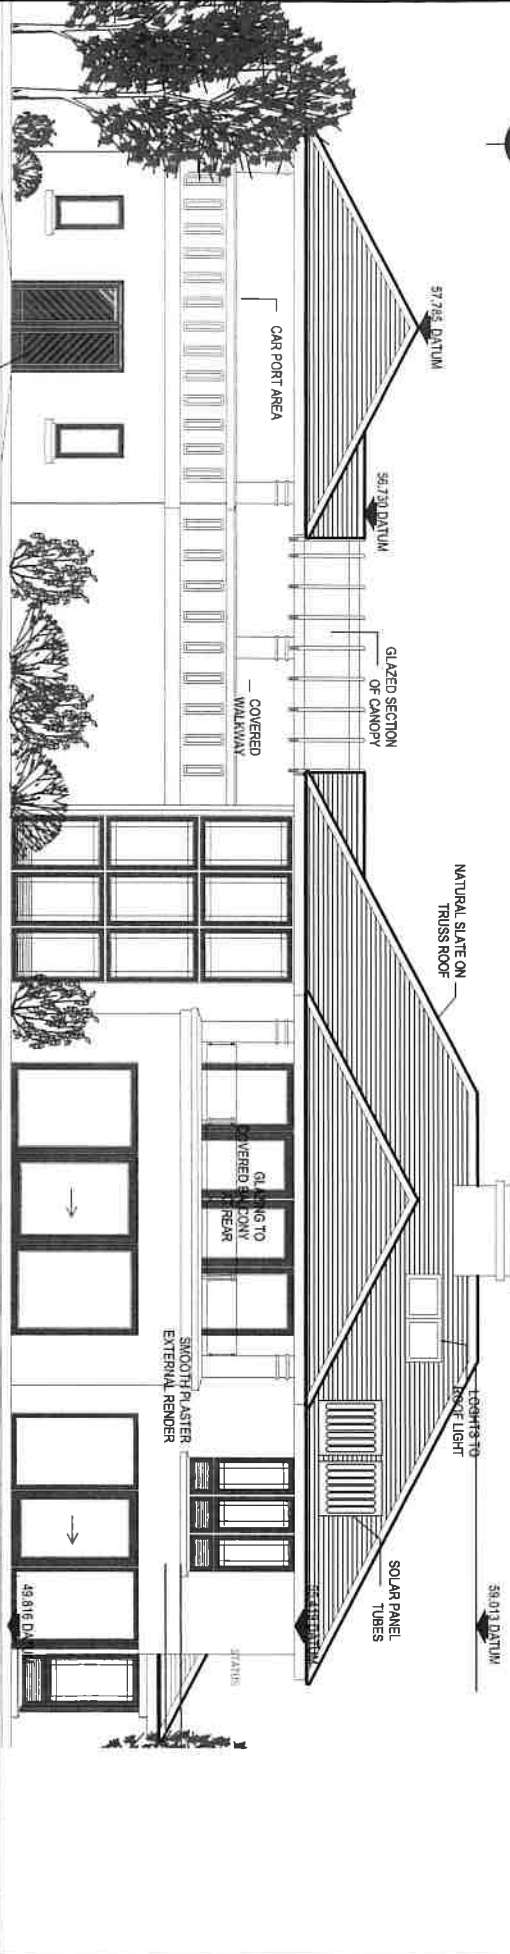

ELEVATION TO REAR
1:100@A3

1. This plan was prepared for the client's use only.
2. No responsibility is accepted for any errors or omissions in this drawing.
3. CONSULT THE LOCAL AUTHORITY FOR ALL NECESSARY PERMITS AND APPROVALS.
4. THE CLIENT IS RESPONSIBLE FOR OBTAINING ALL NECESSARY PERMITS AND APPROVALS.




<p>MR MRC DESIGN LTD NO 1 CITY WALL, JAMES STREET PHONE 01547 761118 FAX 01547 765666 E-mail: enquiries@mrcdesign.com</p>		<p>DATE: 13/13 - PL-04R1 JOB: ELEVATIONS</p>	
<p>MR MRC DESIGN LTD NO 1 CITY WALL, JAMES STREET PHONE 01547 761118 FAX 01547 765666 E-mail: enquiries@mrcdesign.com</p>		<p>DATE: 13/13 - PL-04R1 JOB: ELEVATIONS</p>	
<p>MR MRC DESIGN LTD NO 1 CITY WALL, JAMES STREET PHONE 01547 761118 FAX 01547 765666 E-mail: enquiries@mrcdesign.com</p>	

PLANNING ISSUE

HOUSE TYPE A

TYPE A NOTES

1. ALL DIMENSIONS ARE IN METERS UNLESS OTHERWISE SPECIFIED.
2. ALL DIMENSIONS TO FACE UNLESS OTHERWISE SPECIFIED.
3. ALL DIMENSIONS TO FACE UNLESS OTHERWISE SPECIFIED.
4. ALL DIMENSIONS TO FACE UNLESS OTHERWISE SPECIFIED.

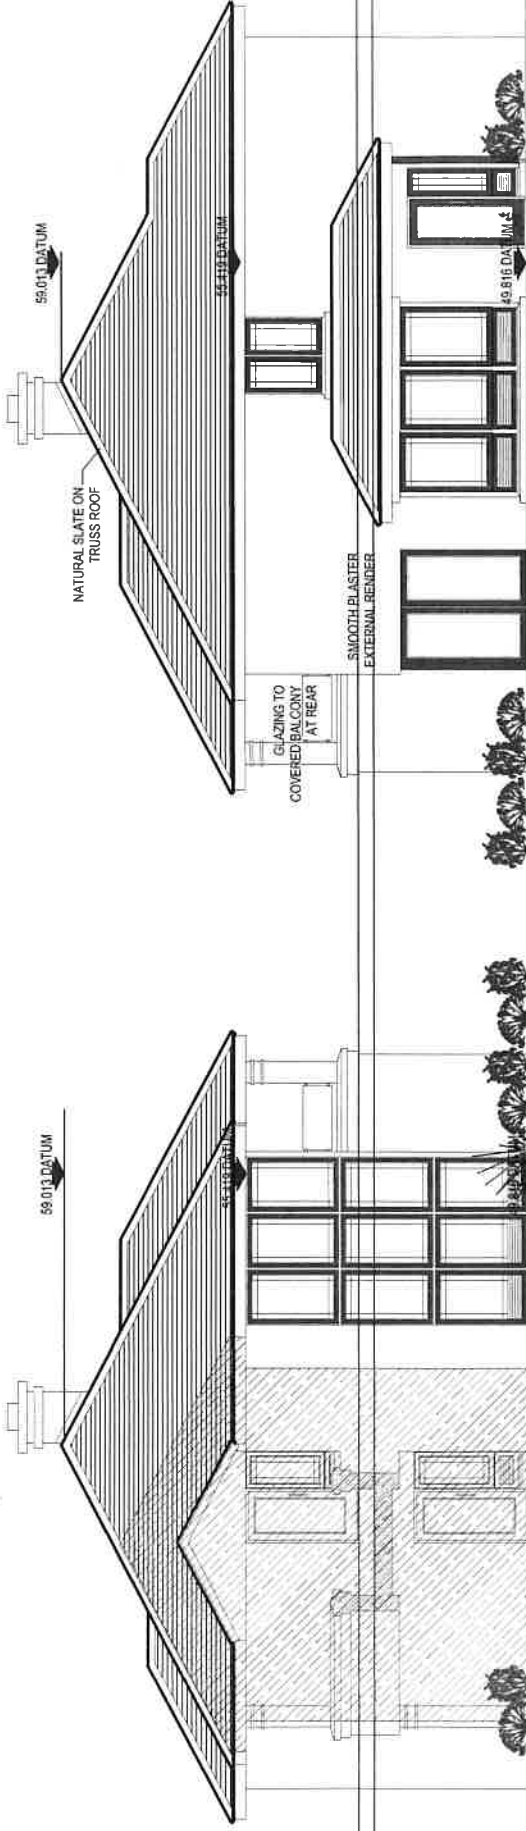

ELEVATION TO SIDE

1:100@A3


ELEVATION TO SIDE

1:100@A3

105
PLOT

SECTION A-A


1:100@A3

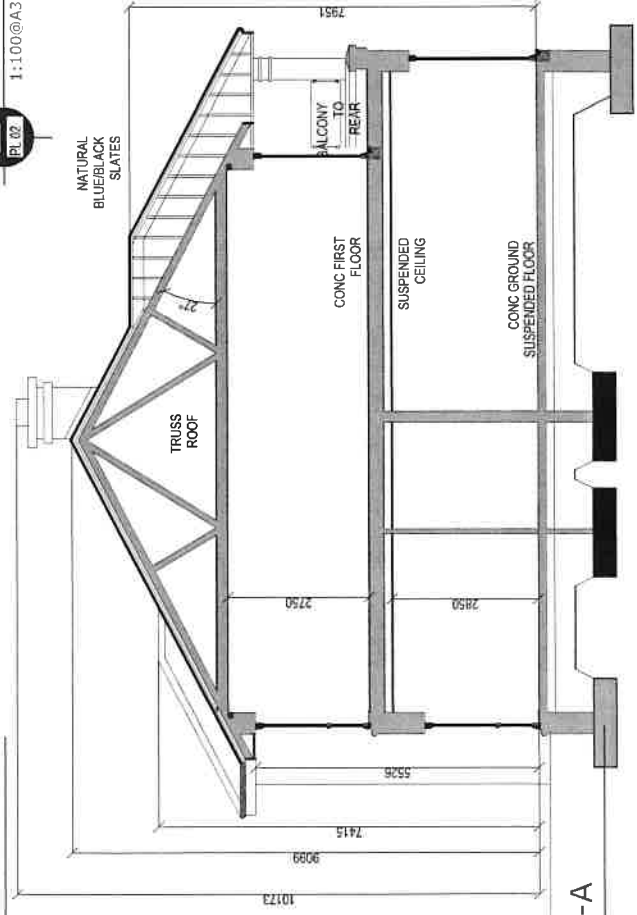

STATUS


PLANNING ISSUE

NO DATE	REVISIONS	MRC DESIGN LTD 103 VICTORIA AVENUE BIRMINGHAM B3 3DQ 0121 714 0000 www.mrcdesign.co.uk	TYPE 13/13 -PL-05R1 ELEVATIONS SECTION A-A
MR MRC PROJECT NO: 13/13-PL-05R1			
CLIENT JOE HYLAND		DRAWN BY J. HYLAND	

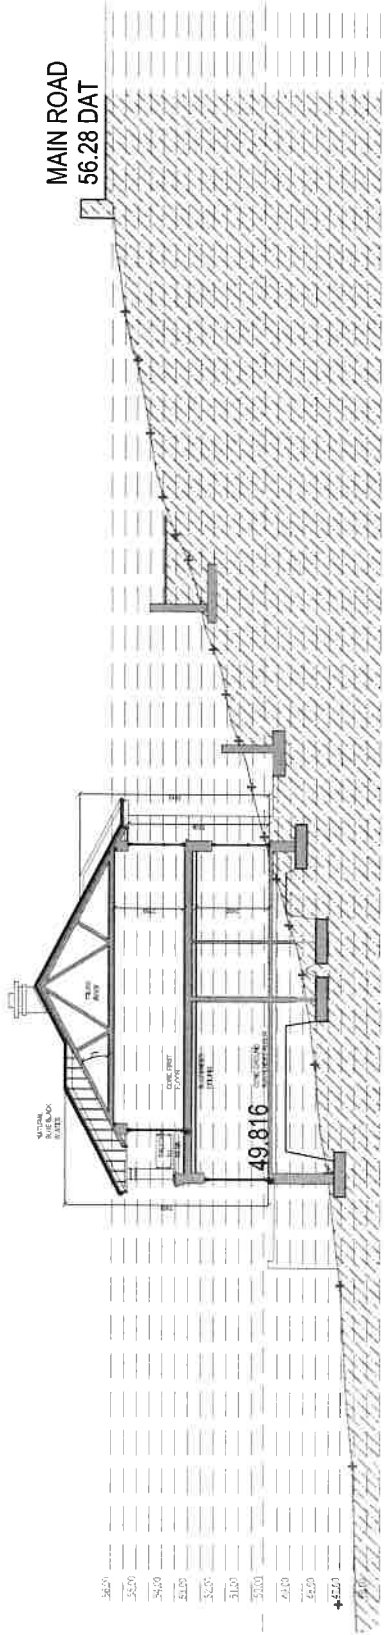

SITE SECTION A-A

1:200@A3

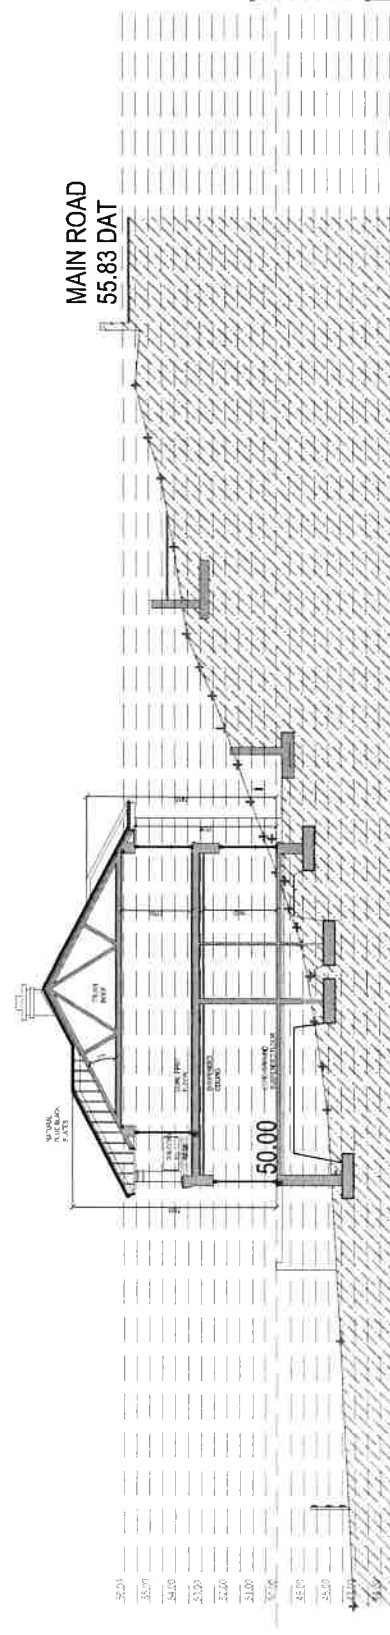

SITE SECTION B-B

1:200@A3



STATUS

PLANNING ISSUE

NO DATE REVISIONS



MRC DESIGN LTD
 40 LITTLE WALK, SANDS STREET
 FRODO, CHESHAM, Bucks HP8 4NR

13/13 -PL-09R1

ELEVATIONS
 SECTION A-A

JOE HYLAND


DATE	BY	CHKD
13/13	JH	JH
13/13	JH	JH
13/13	JH	JH

TITLE SHEET

1. ALL RIGHTS RESERVED BY THE DESIGNER. NO PART OF THIS DRAWING IS TO BE REPRODUCED OR TRANSMITTED IN ANY FORM OR BY ANY MEANS, ELECTRONIC OR MECHANICAL, INCLUDING PHOTOCOPYING, RECORDING, OR BY ANY INFORMATION STORAGE AND RETRIEVAL SYSTEM, WITHOUT THE WRITTEN PERMISSION OF THE DESIGNER.



STATUS	PLANNING ISSUE
NO DATE	REVISIONS
MRC DESIGN LTD 100 L CITY HALL AVENUE STREET PO BOX 2622110 TORONTO, ONTARIO M5H 1A7 PHONE: (416) 593-1110 FAX: (416) 593-7744 Email: mrc@mrcltd.com	
DATE:	13/13 - PL-10R1
PROJECT:	13/13 - PL-10R1
SCALE:	AS SHOWN
DESIGNER:	JOE HYLAND
13/13 - PL-10R1 SITE DETAIL LAYOUT	

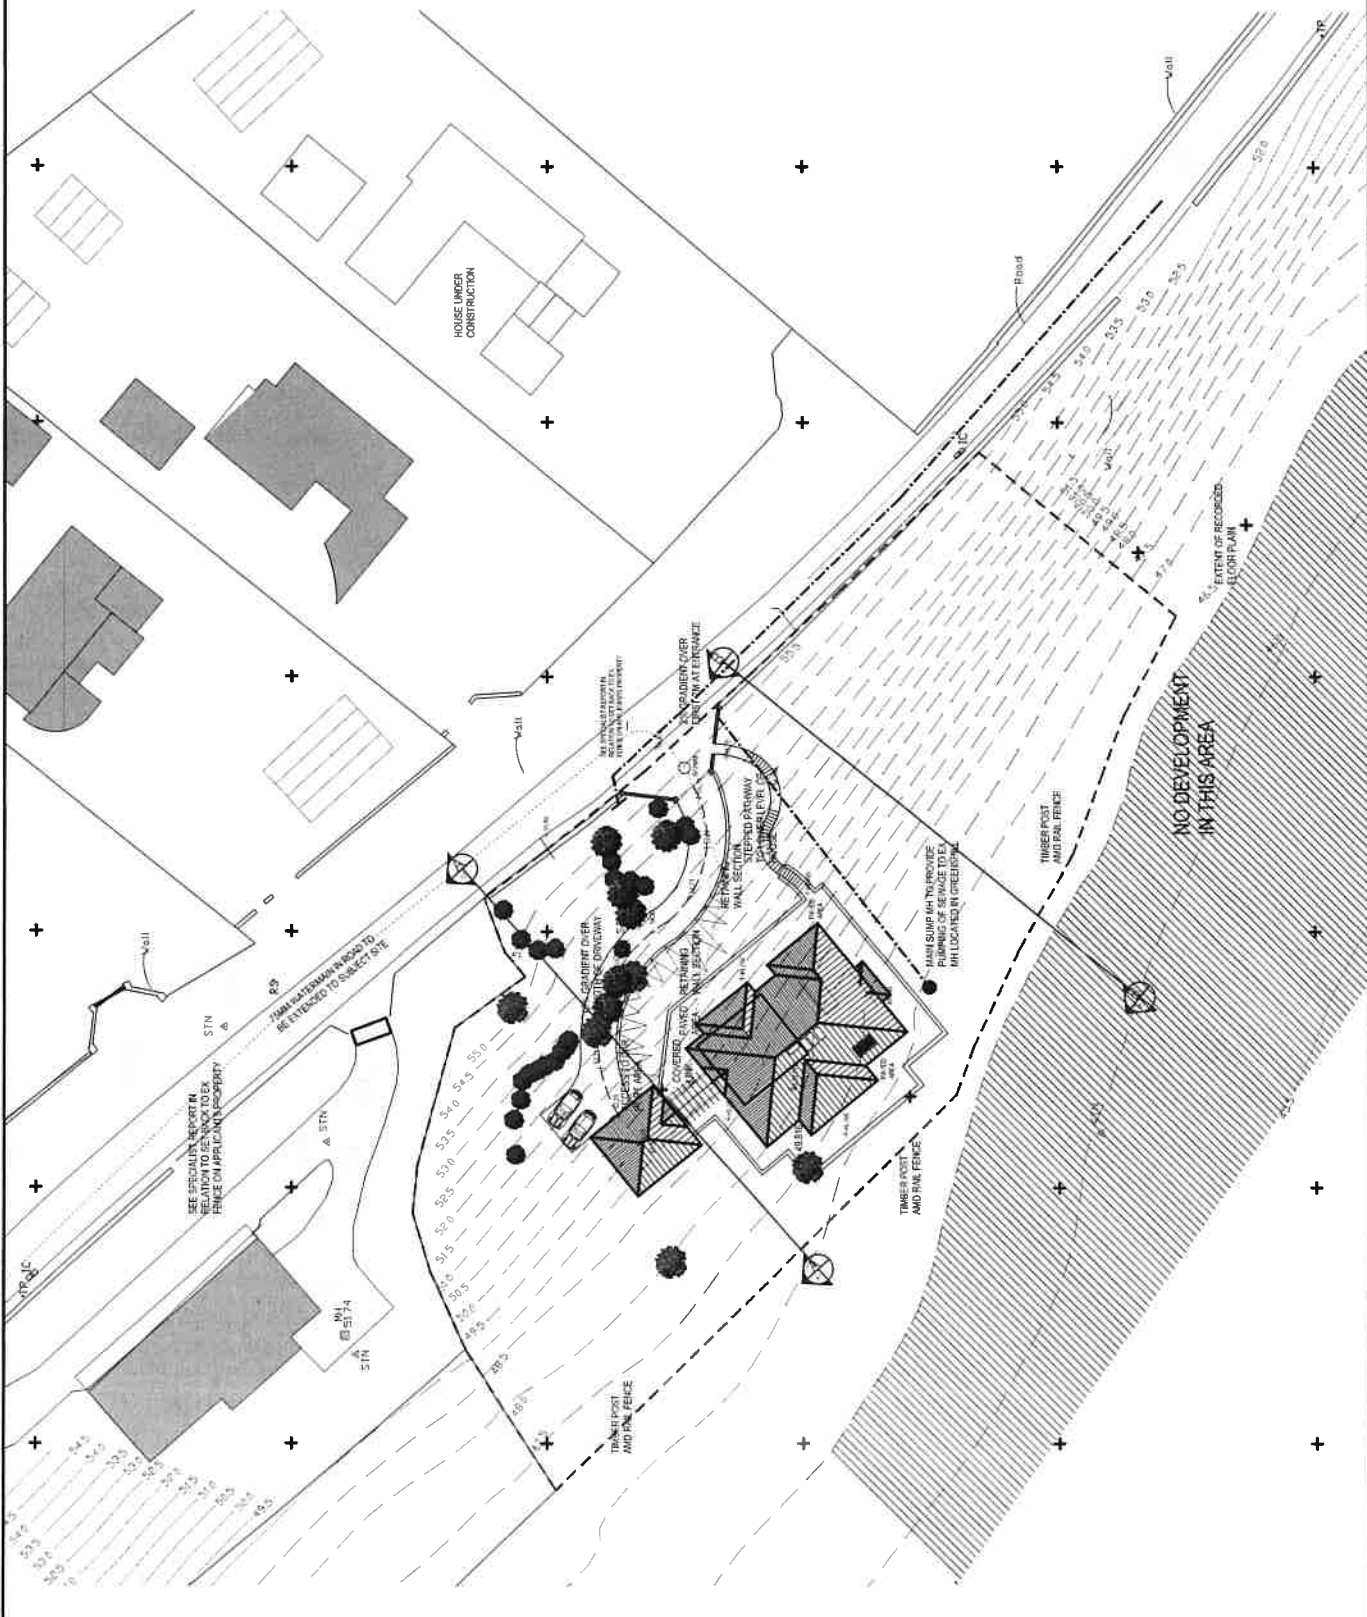

JOE HYLAND	
DATE	NO. DATE
13/13-PL-11R1	SEWER LINE DETAILS
MRC DESIGN LTD ARCHITECTURAL DESIGN NO 1 CITY WALL, BANGOR STREET BANGOR, ANTRIM, BT20 9JN TEL: 02830 27113 FAX: 02830 27114 E-MAIL: info@mrdesign.com	
PLANNING ISSUE	
STATUS	

