

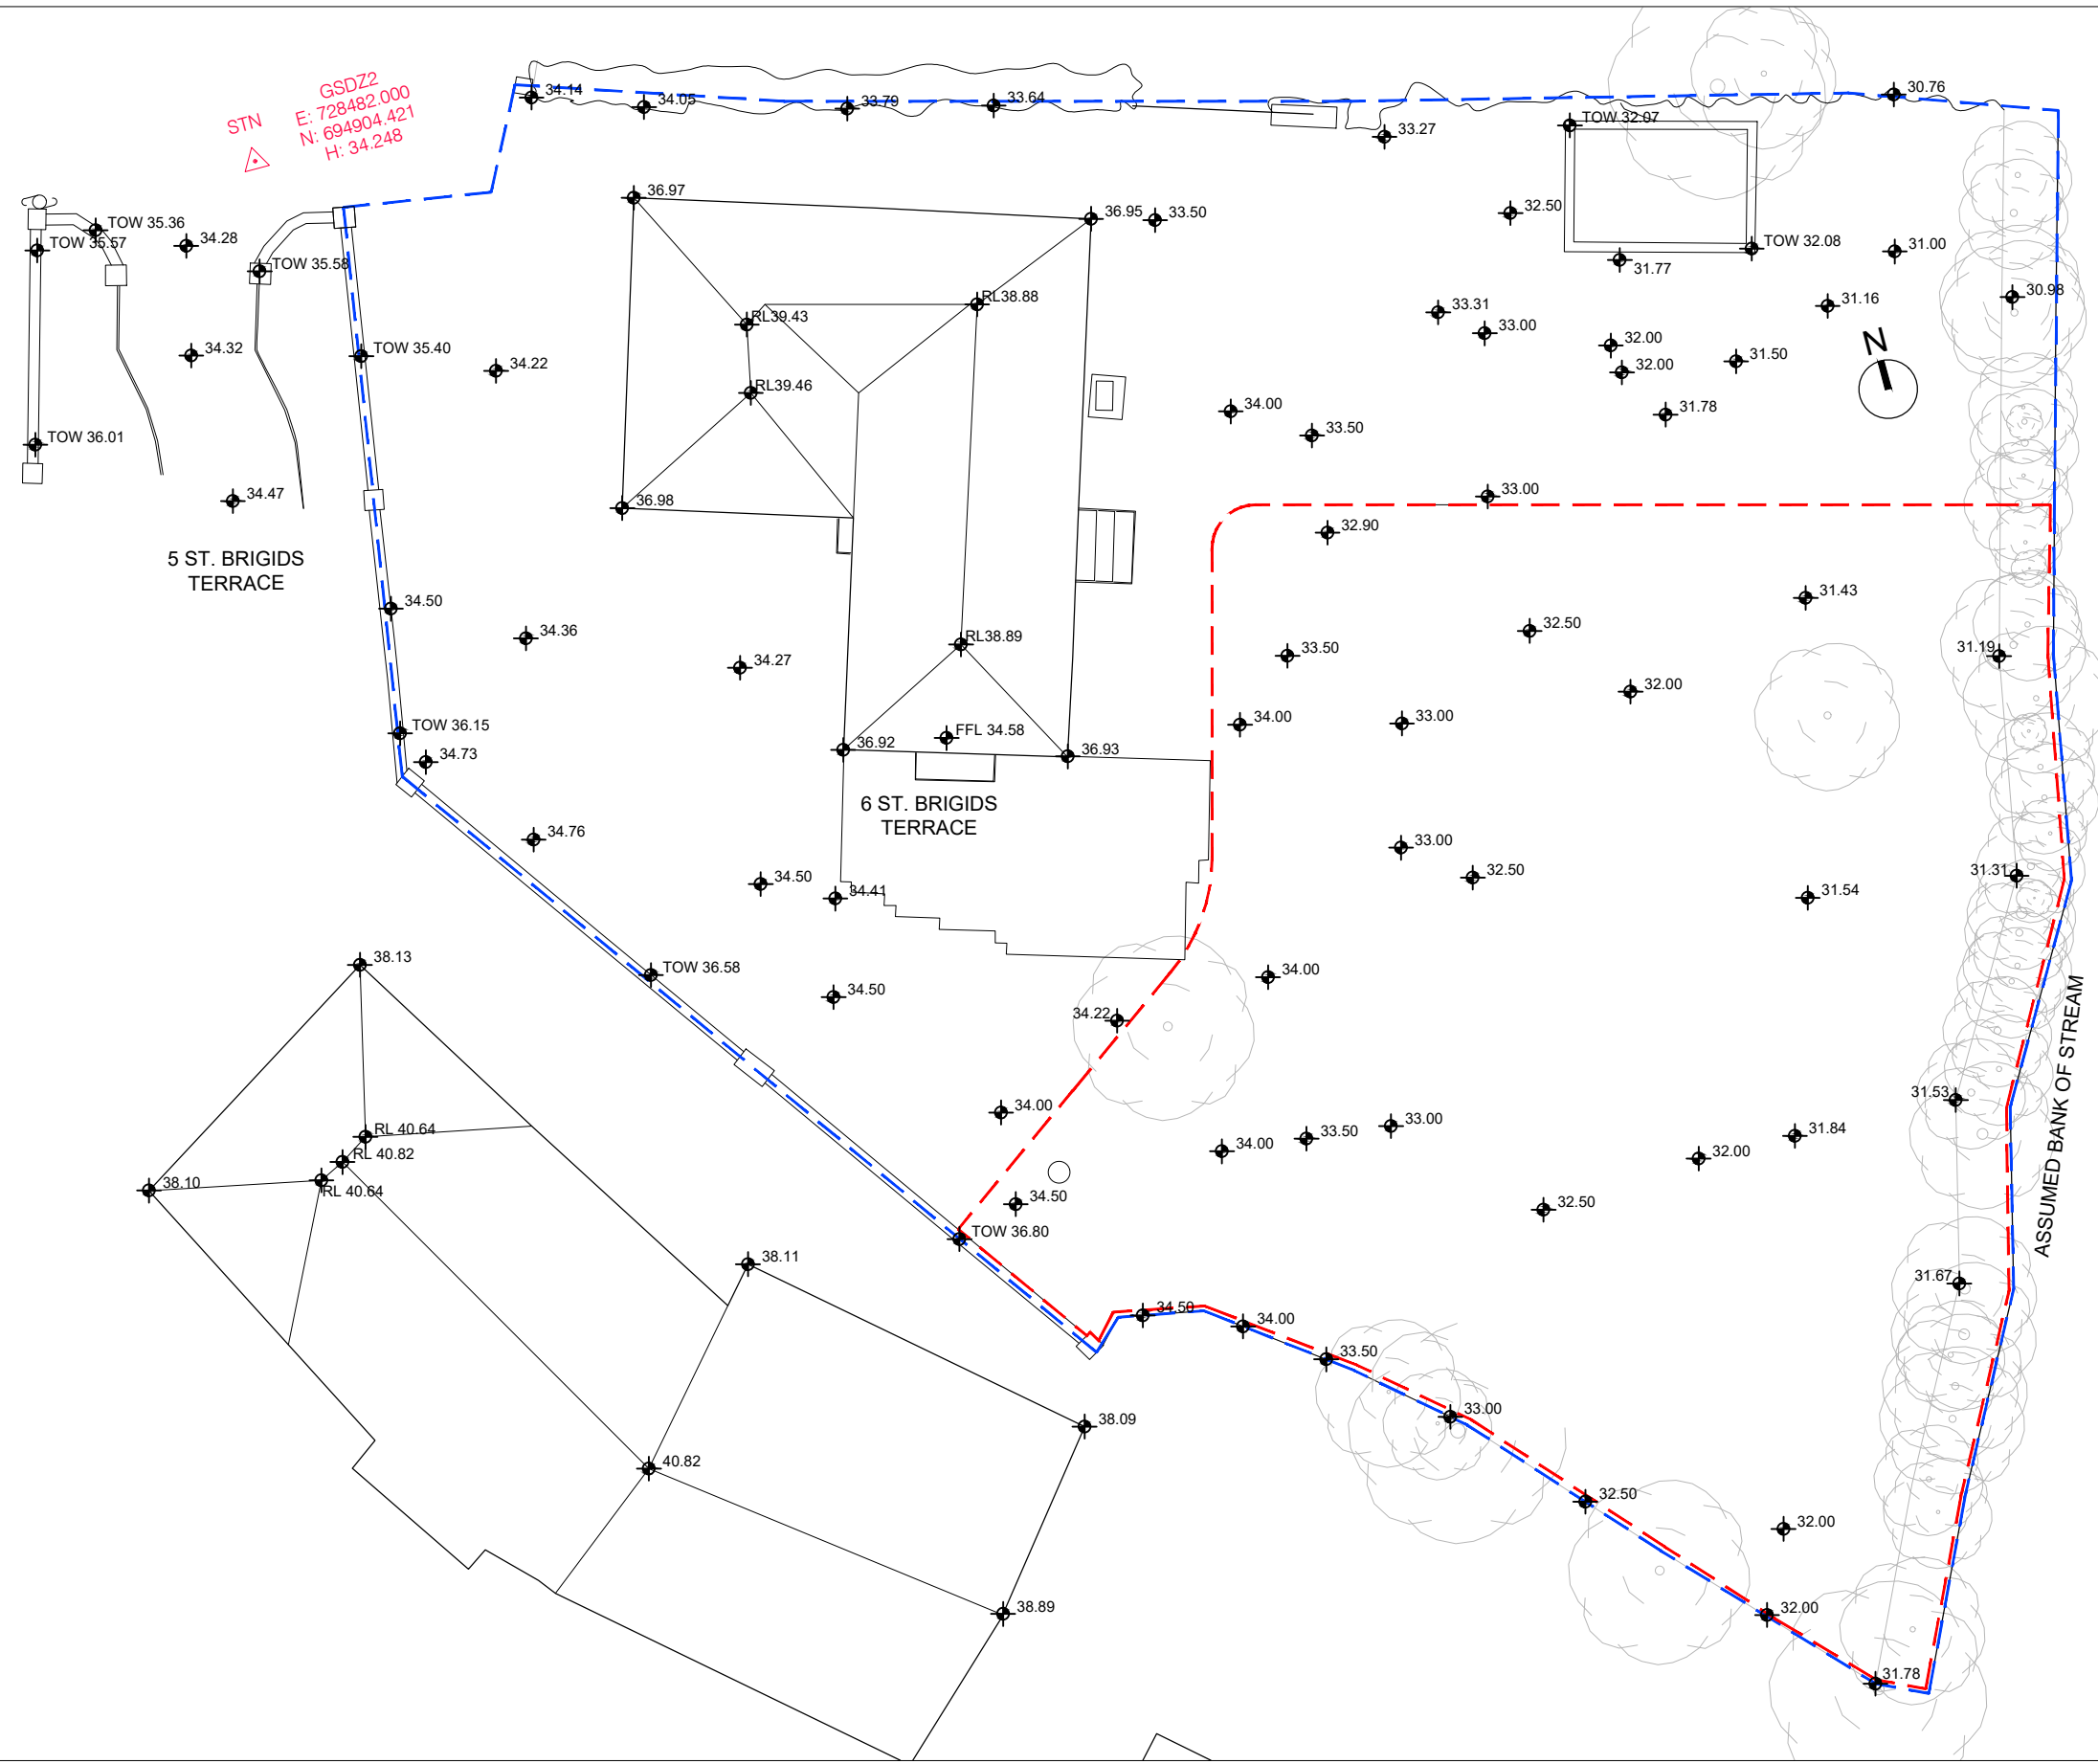


KEY LEGEND	
	LINE INDICATES SUBJECT AREA OF THE APPLICATION
	LINE INDICATES AREA UNDER OWNERSHIP BY APPLICANT. IT ALSO INDICATES TOP OF THE WEST BANK OF THE STREAM. THIS AREA WAS NOT ACCESSIBLE TO THE SURVEYORS MURPHY GEOSPATIAL DUE TO HEAVY OVERGROWTH

STN
 GSDZ2
 E: 728482.000
 N: 694904.421
 H: 34.248



EXISTING SITE PLAN
 1:200 @ A3

1. Read in conjunction with Engineers and other Contract Drawings and with Specification.
2. Refer to title block for remit of information on this drawing.
3. Any anomalies between drawings, or drawings and specification, to be referred to Architect for clarification.
4. Do not scale. Use figured dimensions only. All dimensions to be checked on site.
5. This drawing is copyright protected.

Rev.	Date	Drawn

Project 6 St. Brigids Terrace
 Client John Salley
 Drawing Existing Site Plan
 Scale 1:200 Date Sep 2023 Drawn VK

Drawing No. Rev.
 xpl_001JS
 Chk