


Discrepancies/Queries are to be brought to the Architects attention immediately

Currently Under Construction - Mixed Use Development Planning Ref. No: 4344/17




Proposed North West Contiguous Elevation (North Strand Road) Scale 1:100

Currently Under Construction - Mixed Use Development Planning Ref. No: 4344/17

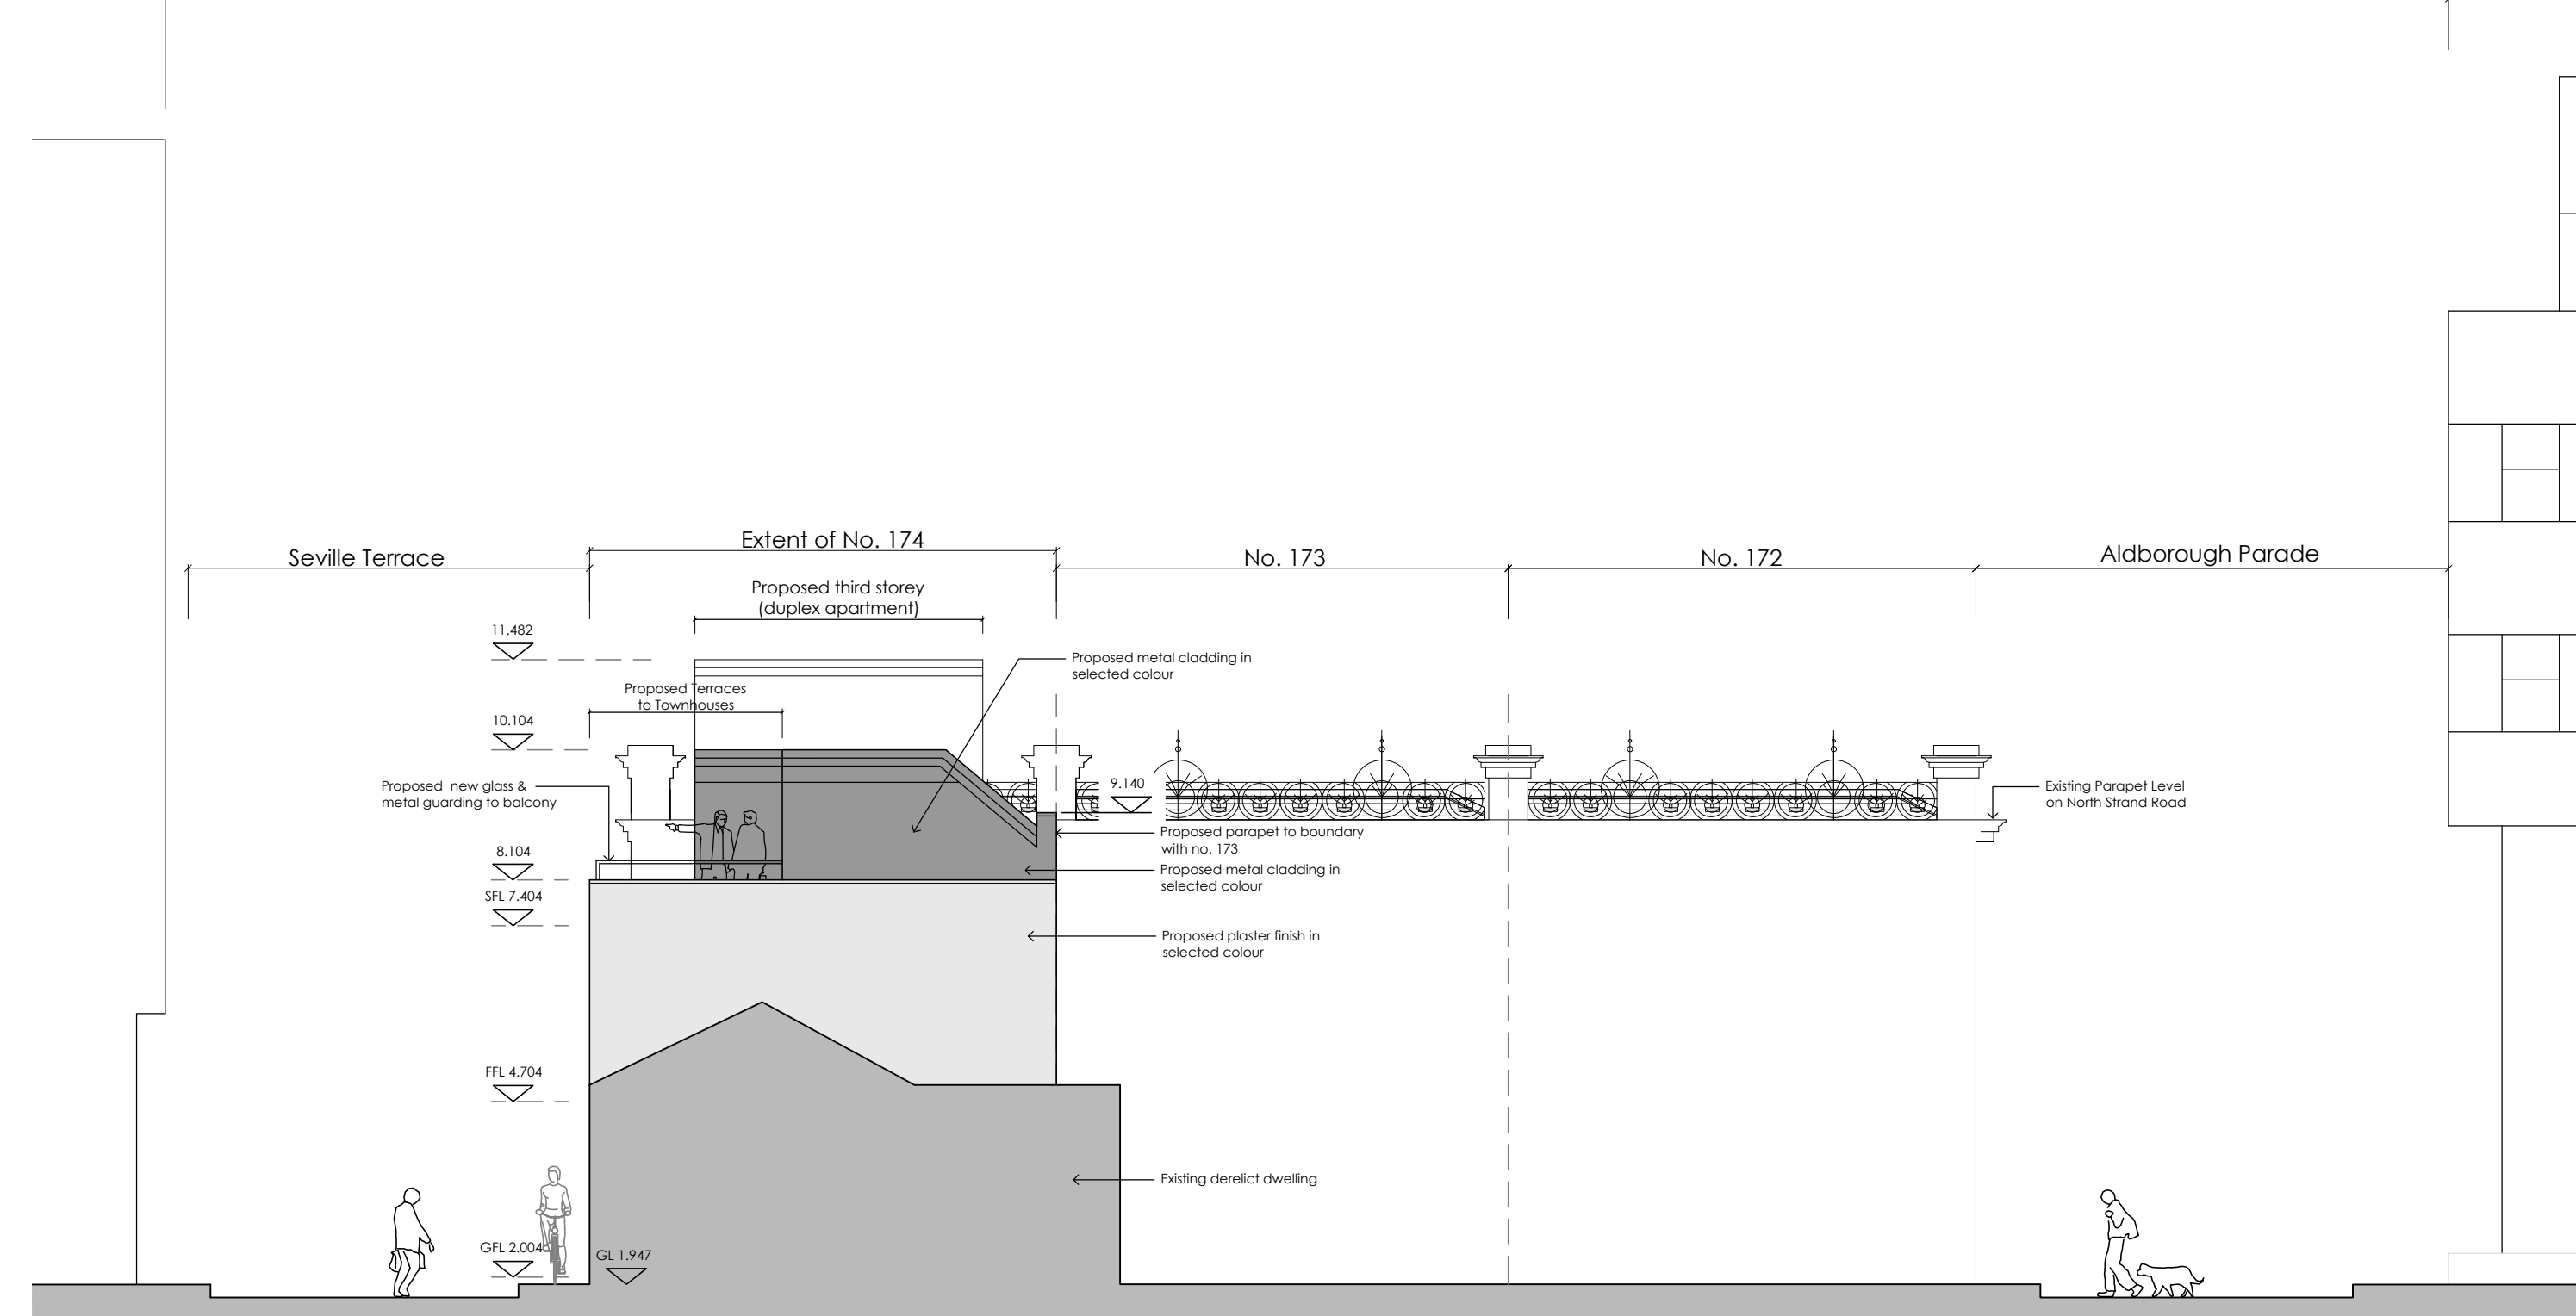

Existing Dwellings on Seville Terrace


Currently Under Construction - Mixed Use Development Planning Ref. No: 4344/17

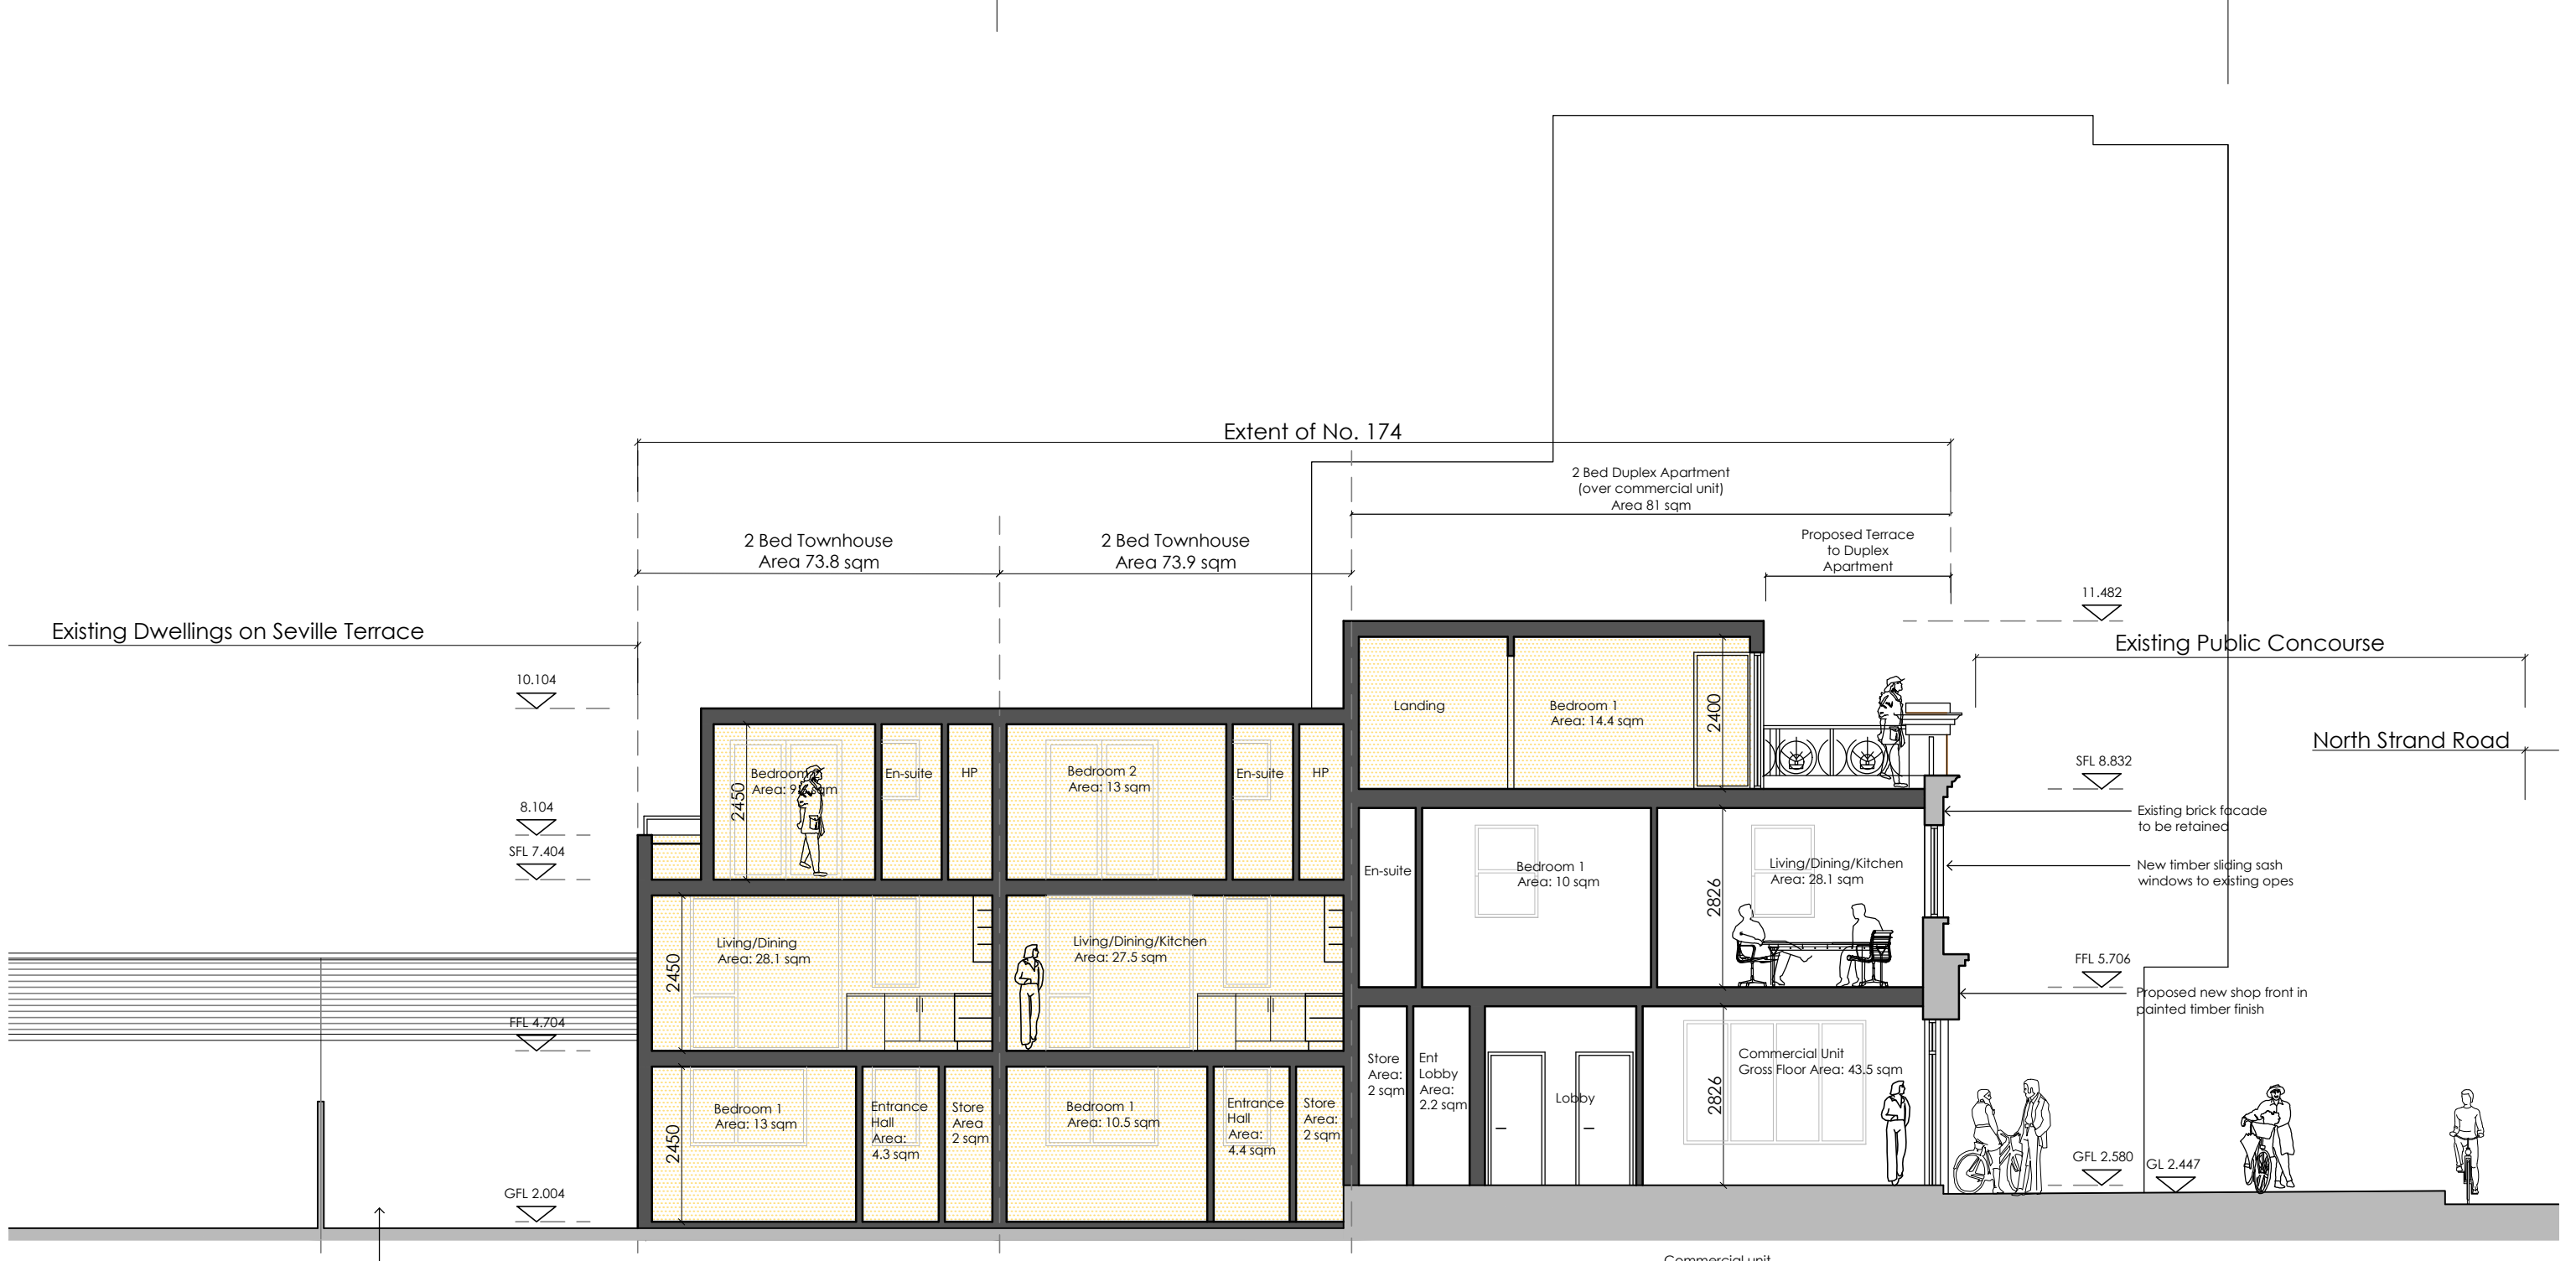

Proposed Section AA Scale 1:100 Note: levels shown to a temporary datum

Indicates Existing Construction
 Indicates Proposed Construction
 Indicates Proposed Extensions

Currently Under Construction - Mixed Use Development Planning Ref. No: 4344/17

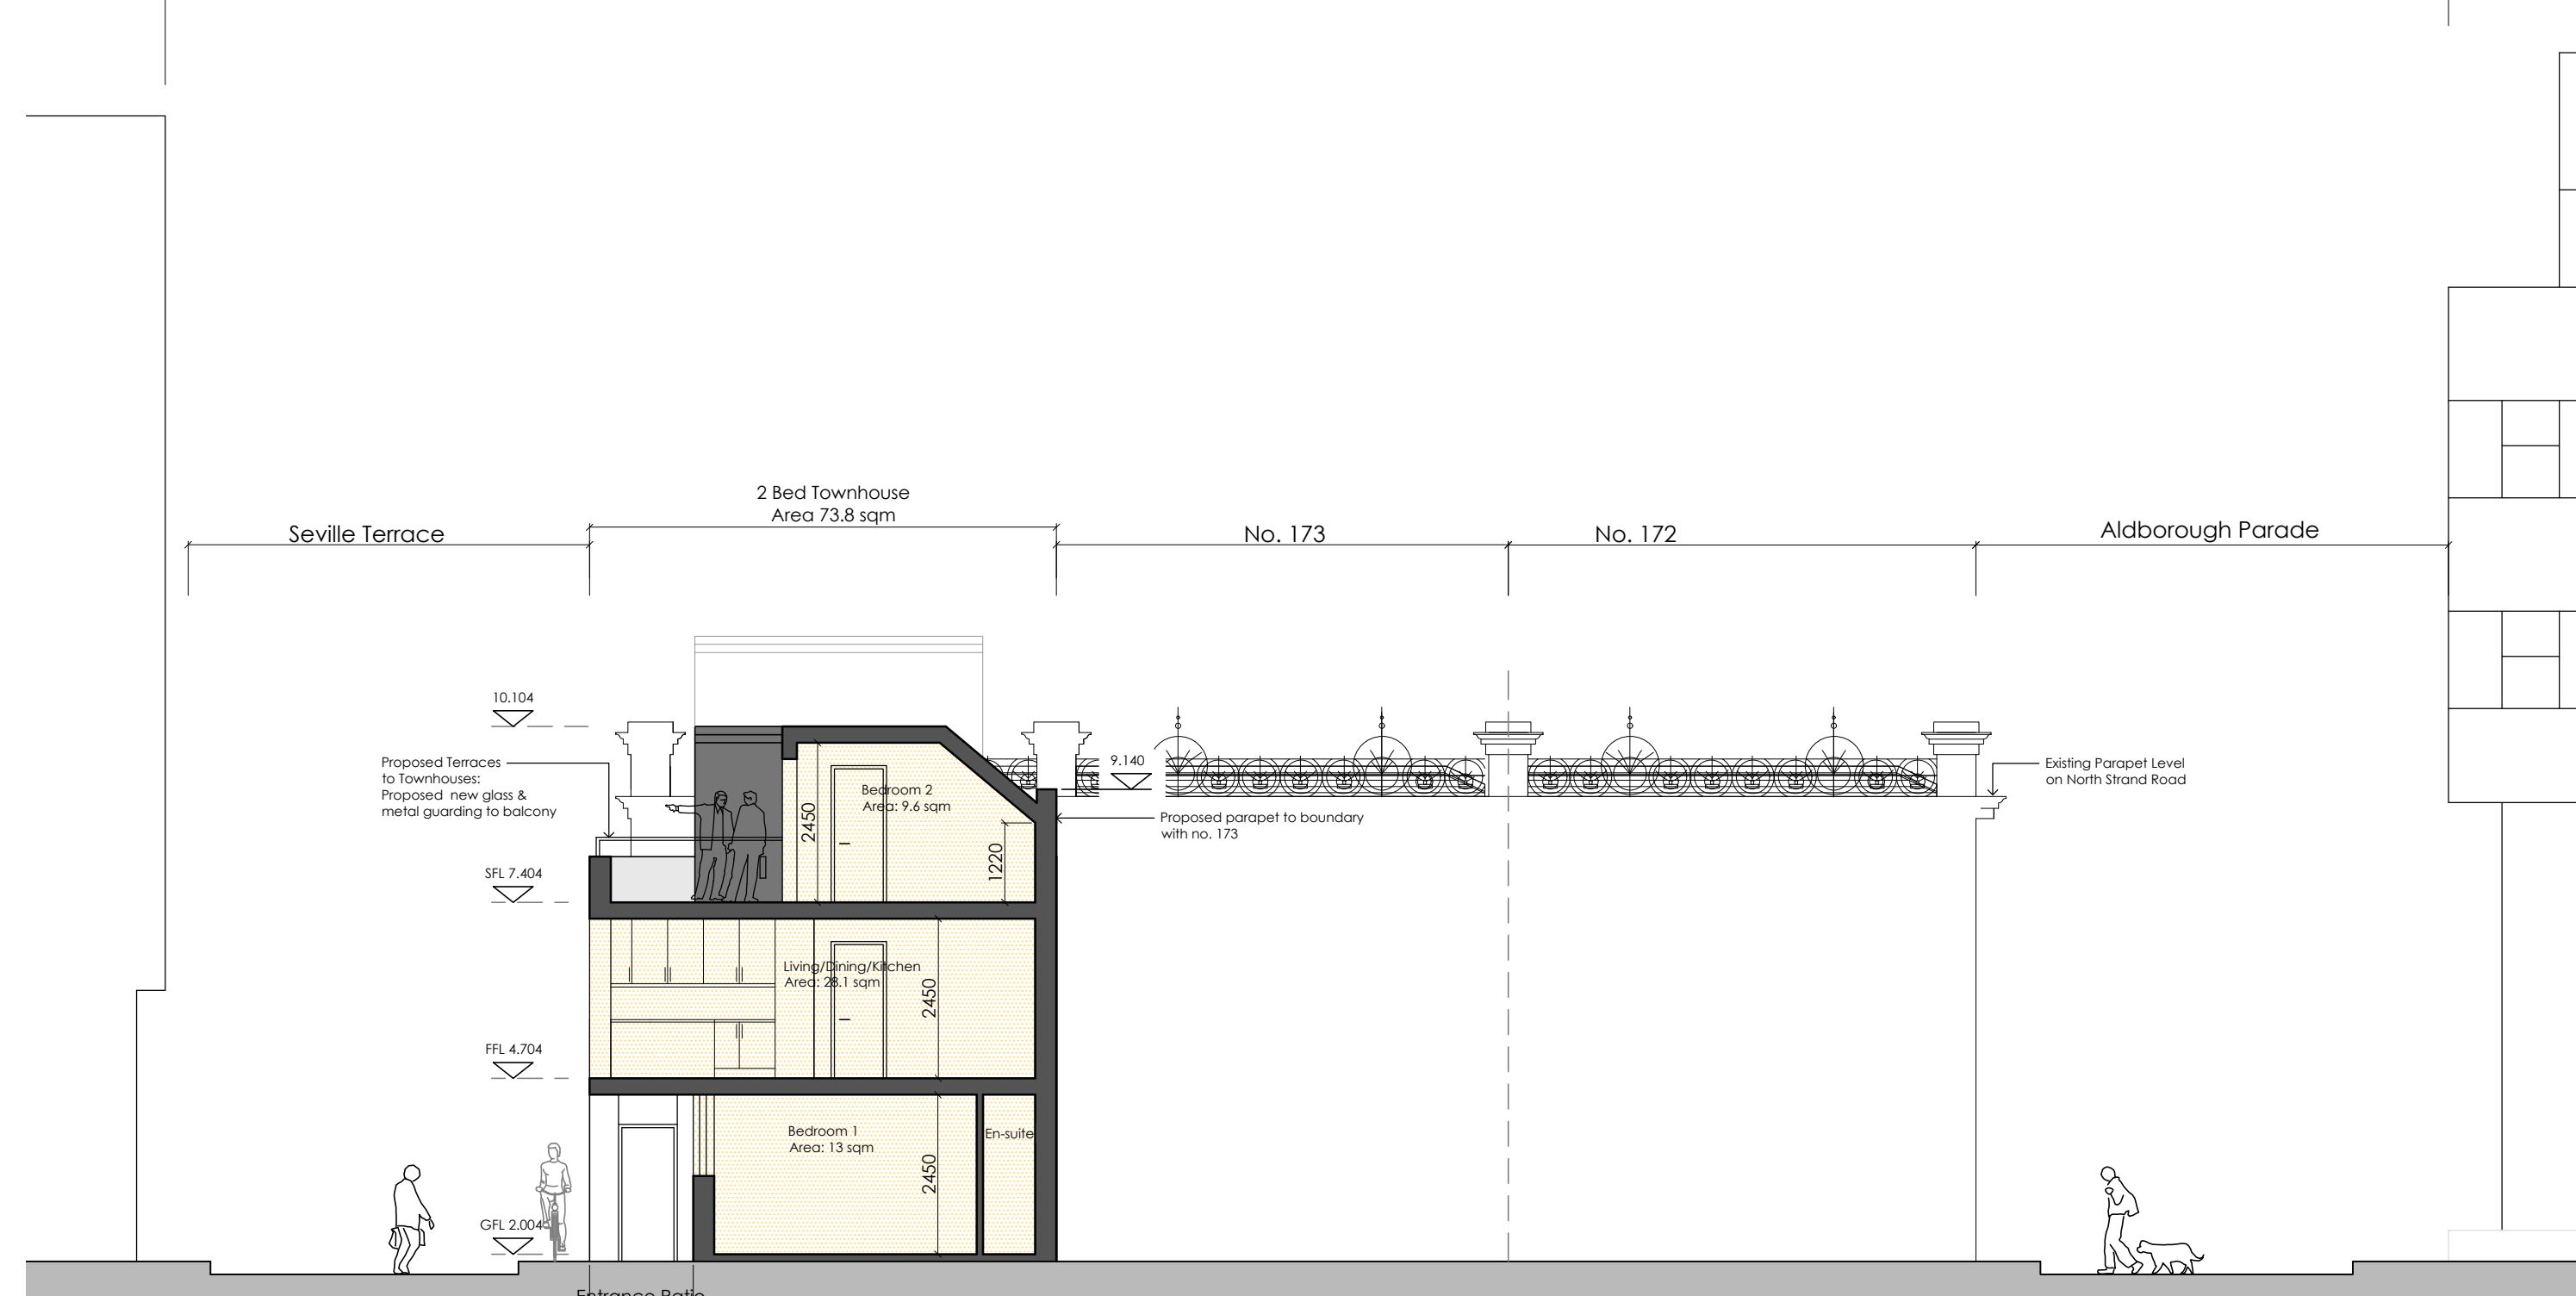

Proposed Section BB Scale 1:100 Note: levels shown to a temporary datum

Indicates Proposed Construction
 Indicates Proposed Extensions

JAMES AHERN ARCHITECTS 29 Belgrave Rd, Clontarf, Dublin 3. Tel: 01-853 3360 Fax: 01-833 4695

Job / Client Proposed Development at 174 North Stand, Dublin 3 for Robert Morgan

Drawing Proposed Front & Rear Elevations & Proposed Sections AA & BB

Scale 1:100 Date June 2018 Drawn By BMcG Checked By JA Drg. No. 1608-PP3-03