

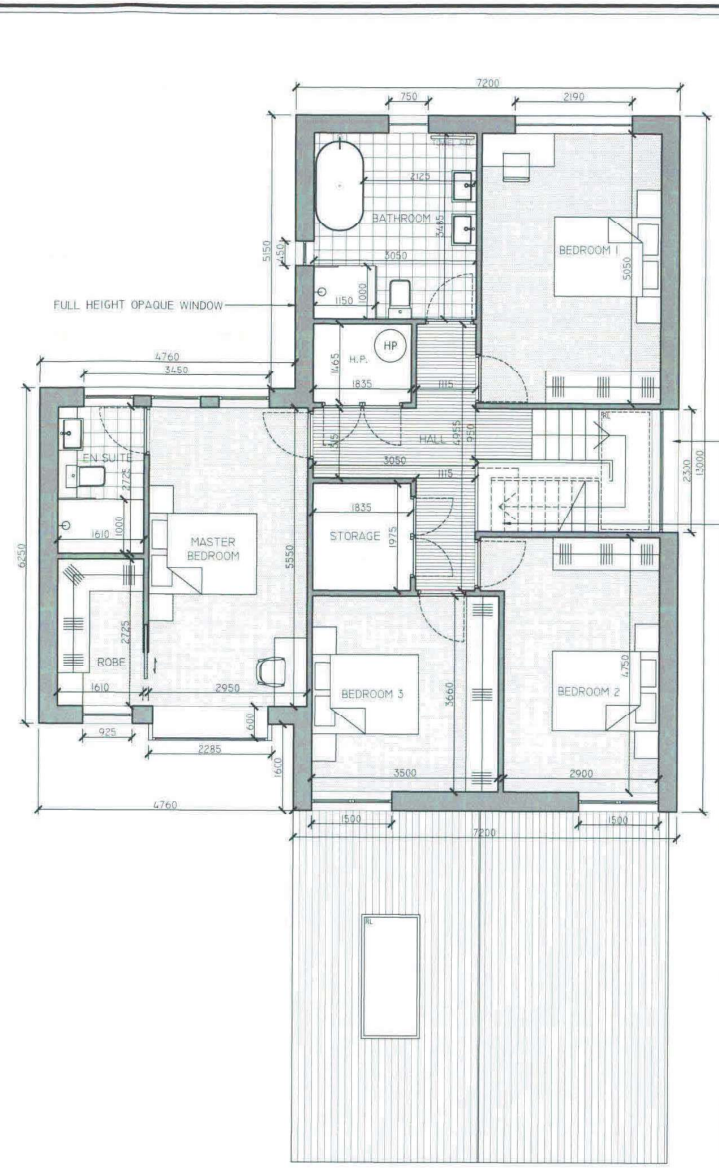


PROPOSED GROUND FLOOR PLAN
SCALE 1:100

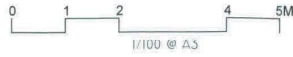

PROPOSED FIRST FLOOR PLAN
SCALE 1:100

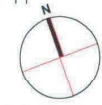

- All boundaries, dimensions and levels are to be checked on site before construction and any discrepancies are to be reported to the Architect.
- Partial Service: Any discrepancies with site or other information is to be advised to the Architect and direction or approval is to be sought before the implementation of the detail.
- Block and site plans are reproduced under license from the Ordnance Survey.
- Do not scale this drawing.
- For the purpose of coordination, all relevant parties must check this information prior to implementation and report any discrepancies to the Architect.

29-MAY-20 F20A/0242
FINGAL CO. CO. PLDEPT

AREA SCHEDULE

	sq. M	sq. FT
PROPOSED GROUND FLOOR AREA	137	1475
PROPOSED FIRST FLOOR AREA	99	1069
TOTAL	236	2541

- LEGEND.**
- INDICATES PROPOSED WALLS / STRUCTURE.
 - INDICATES SITE BOUNDARY.

PLANNING

Adrian Hill Architects
No. 15 The Seapoint Building,
44/45 Clontarf Road, Dublin 3.
t: +353 1 479 3141
w: adrianhill.ie

Client
Airy Cleere

Project
**PHASE 1 OF A TWO-PHASE MASTERPLAN
AT KINSEALY LANE**

Drawing
PROPOSED FLOOR PLANS - HOUSE TYPE E

Job No	Reg No	Rev No	Status
1917	(P)204	-	PLANNING

Scale	Date	Drawn by	Checked by
1:100@A3	May-20	JD	FW

Revisions
REV No [DATE] NOTE