



Proposed Ground Floor Plan
1.100

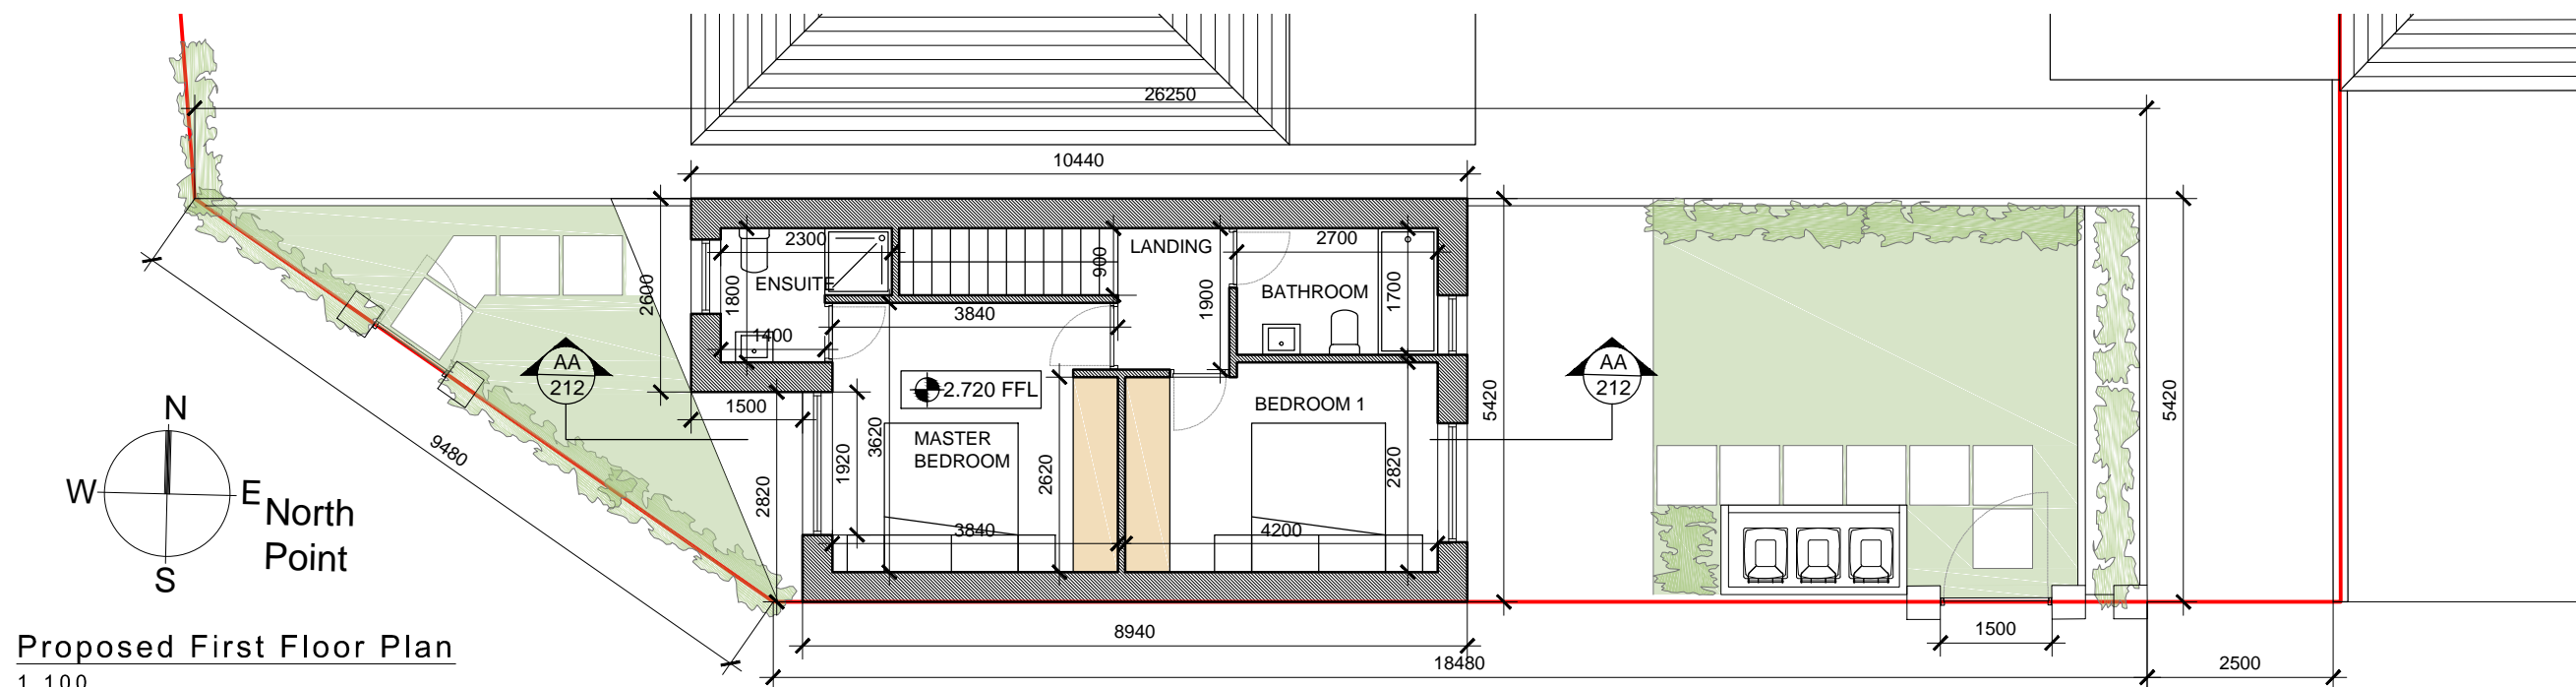

Proposed First Floor Plan
1.100

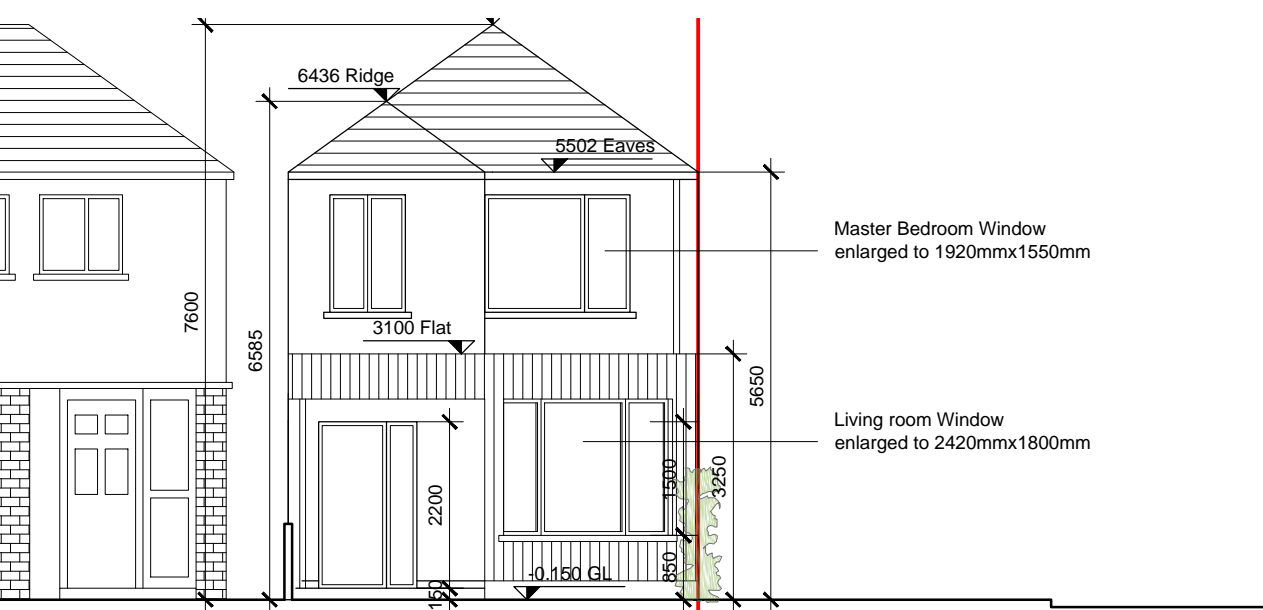

Proposed Front Elevation
1.100

NOTES

DO NOT SCALE - USE FIGURED DIMENSIONS ONLY.

ALL DIMENSIONS TO BE CHECKED ON SITE PRIOR TO CONSTRUCTION AND ANY DISCREPANCIES TO BE HIGHLIGHTED BY CONTRACTOR.

THIS DRAWING IS TO BE READ IN CONJUNCTION WITH ALL RELEVANT SPECIFICATIONS AND DRAWINGS.

ALL LEVELS ARE TO FINISHED LEVELS UNLESS OTHERWISE INDICATED.

SUBJECT TO DETAILED DESIGN REVISIONS AND PLANNING CONDITIONS NOT KNOWN AT SCHEME DESIGN STAGE.

TENDER DRAWINGS ARE NOT FOR CONSTRUCTION. ALL SETTING OUT AND DIMENSIONS TO BE AGREED ON SITE BASED ON CONSTRUCTION DRAWINGS.

LEGEND

indicates site boundary

indicates proposed storage


Fl.01	Issued For Further Information	24.10.19
revision:	description:	date:

drawing status: FURTHER INFORMATION


General Arrangement

BRIGHT DESIGN
ARCHITECTS
01 269 6860 • info@bda.ie • www.bda.ie
4 seafield park, boaterstown, blackrock, co. dublin


project: 242 Ballymun Road, Ballymun, Dublin 9
title: PROPOSED PLANS / ELEVATIONS
date: 24.05.18 scale: 1:100 @ A3 drawn by: PP
drawing number: 18094- 220 revision: Fl. 01
© Copyright - Bright Design Architects 2018
This drawing or design may not be reproduced without permission.

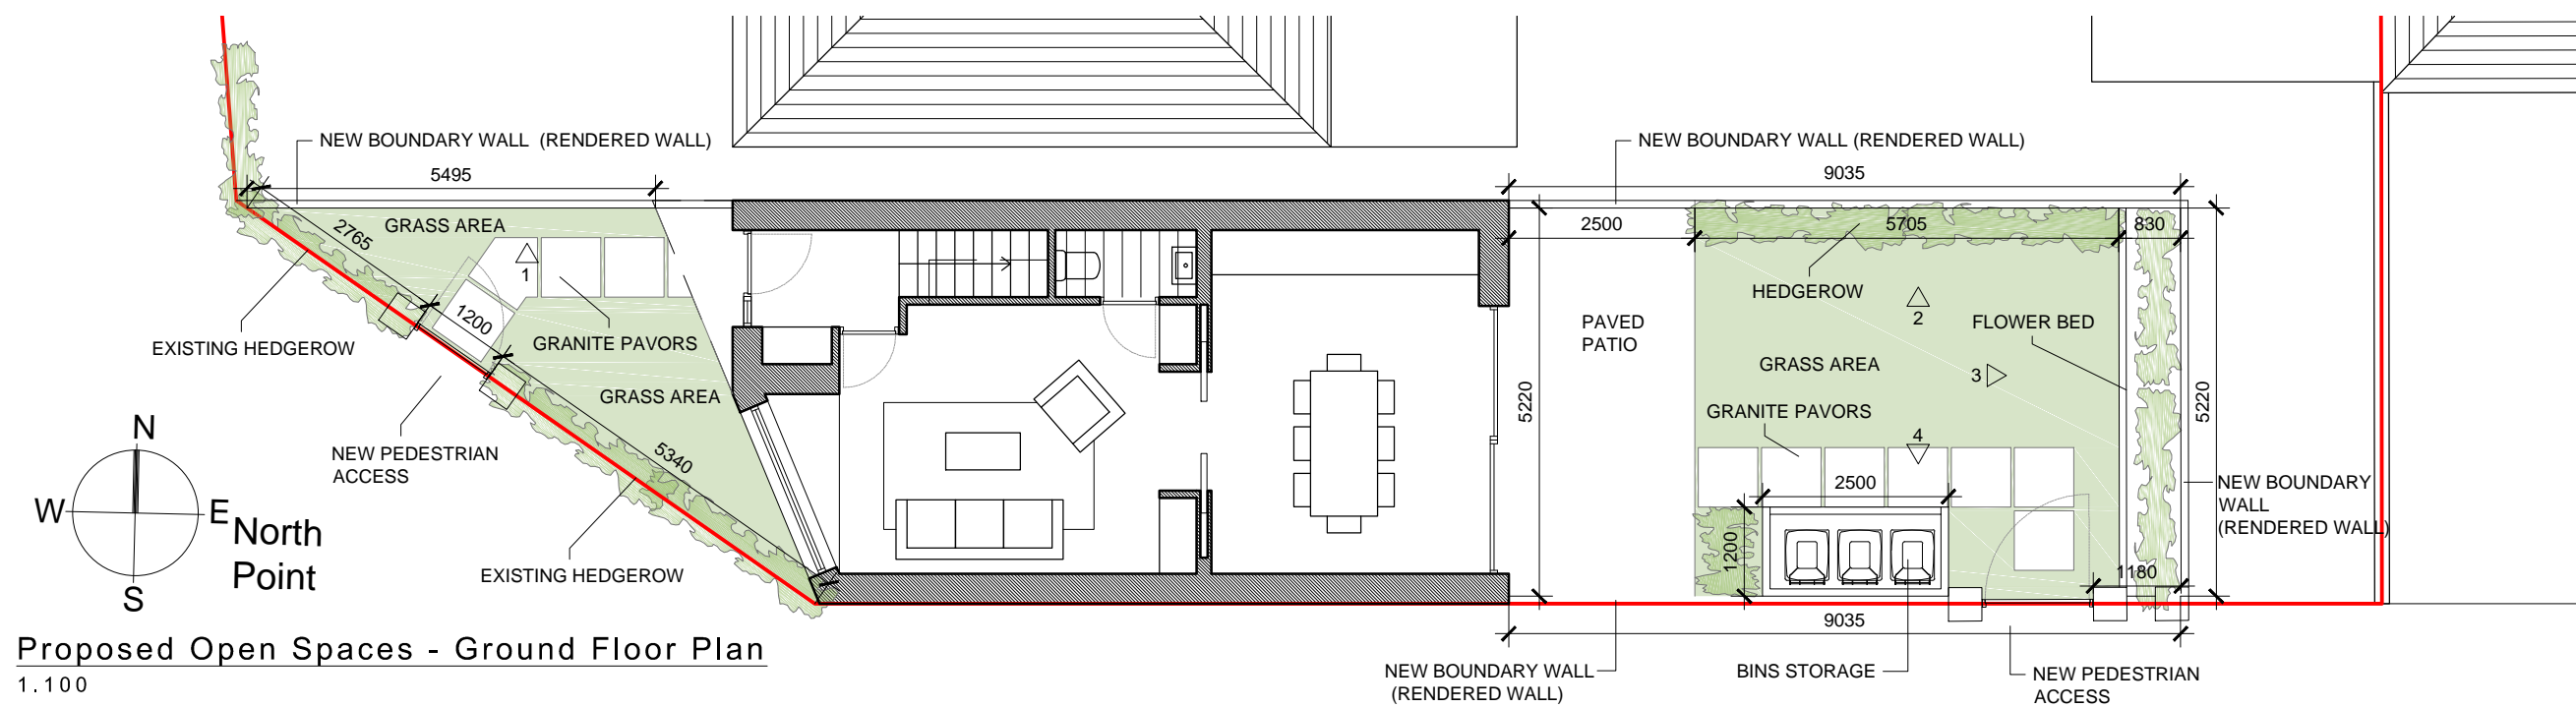


Proposed Open Spaces - Ground Floor Plan
1.100

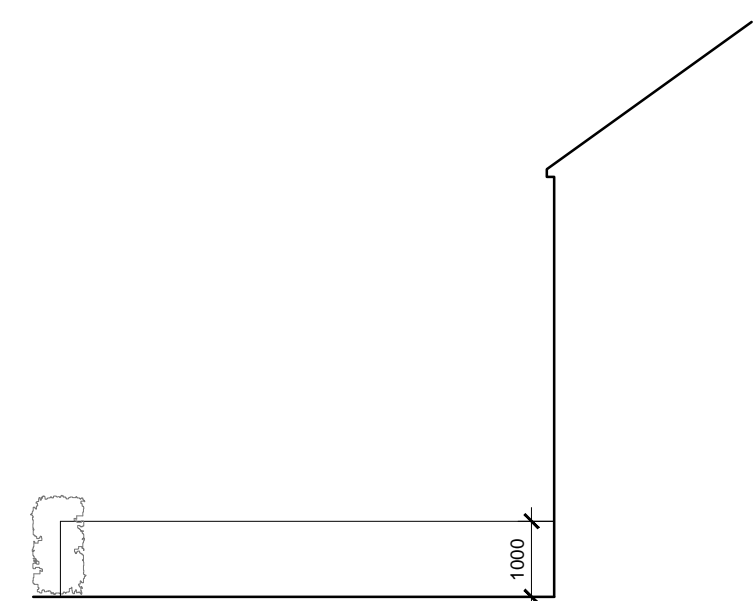


Proposed Boundary Walls - Elevation 1
1.100

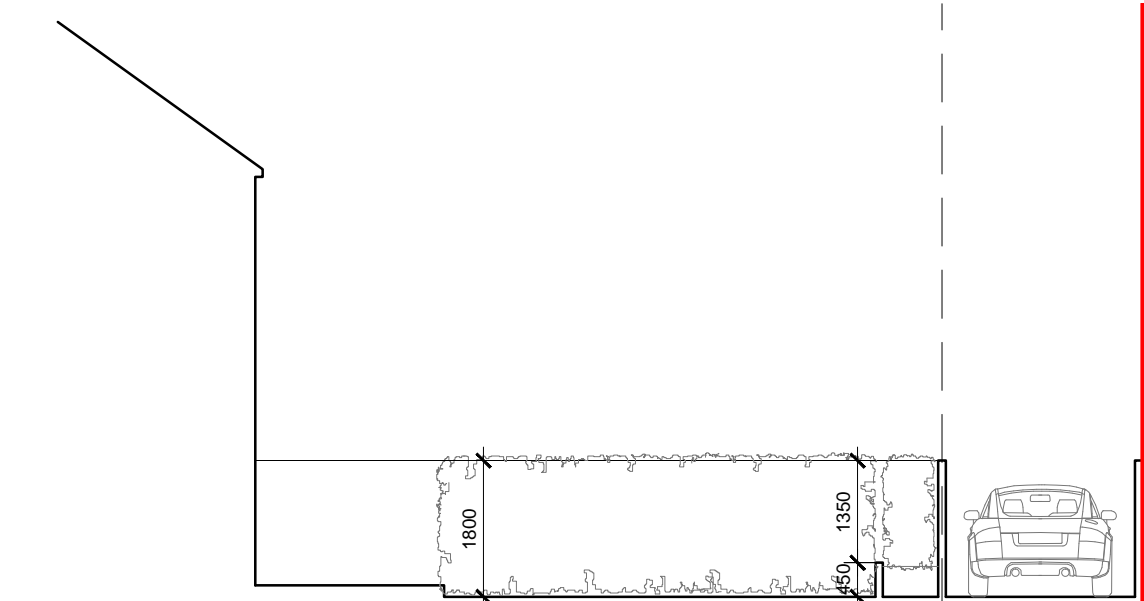

Proposed Boundary Walls - Elevation 2
1.100

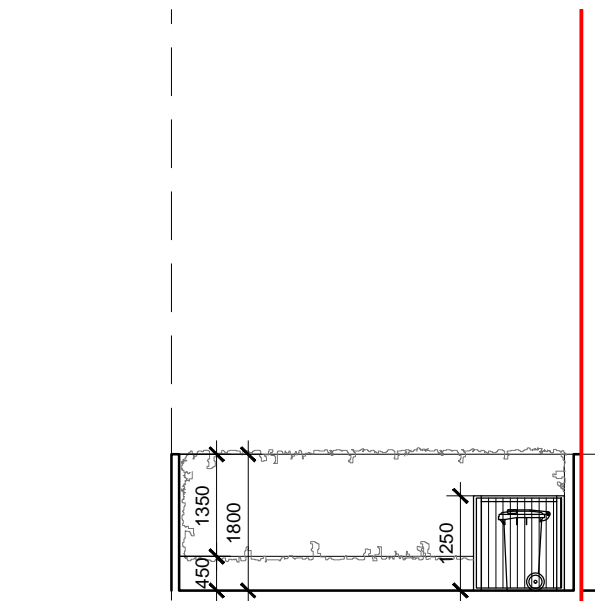

Proposed Boundary Walls - Elevation 3
1.100

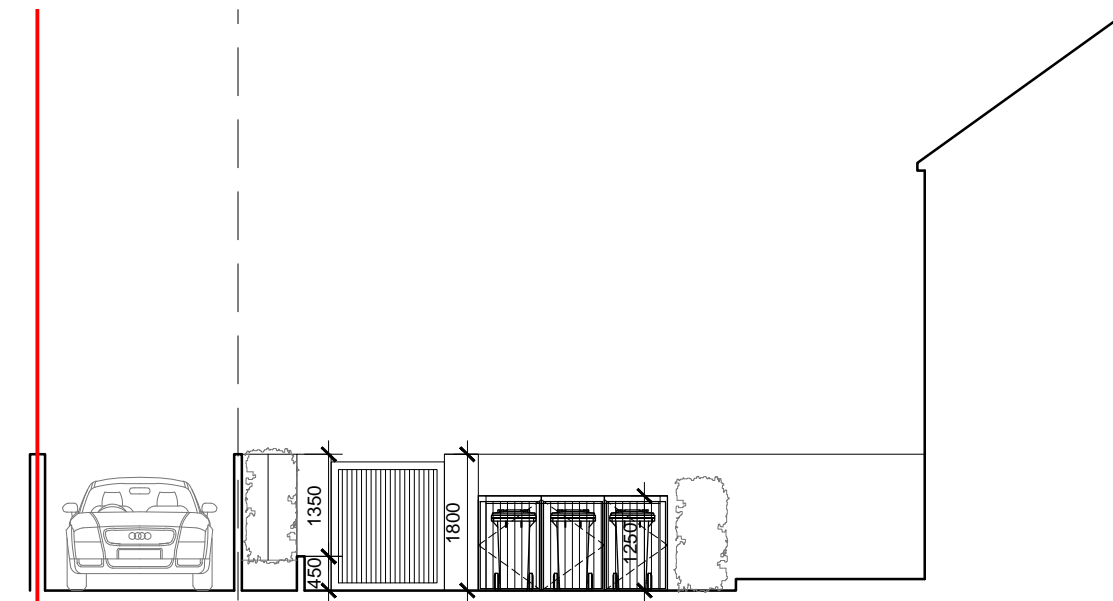

Proposed Boundary Walls - Elevation 4
1.100

NOTES

DO NOT SCALE - USE FIGURED DIMENSIONS ONLY.

ALL DIMENSIONS TO BE CHECKED ON SITE PRIOR TO CONSTRUCTION AND ANY DISCREPANCIES TO BE HIGHLIGHTED BY CONTRACTOR.

THIS DRAWING IS TO BE READ IN CONJUNCTION WITH ALL RELEVANT SPECIFICATIONS AND DRAWINGS.

ALL LEVELS ARE TO FINISHED LEVELS UNLESS OTHERWISE INDICATED.

SUBJECT TO DETAILED DESIGN REVISIONS AND PLANNING CONDITIONS NOT KNOWN AT SCHEME DESIGN STAGE.

TENDER DRAWINGS ARE NOT FOR CONSTRUCTION.

ALL SETTING OUT AND DIMENSIONS TO BE AGREED ON SITE BASED ON CONSTRUCTION DRAWINGS.

LEGEND

— indicates site boundary

Fl.01	Issued For Further Information	24.10.19
revision:	description:	date:

drawing status: **FURTHER INFORMATION**

General Arrangement

BRIGHT DESIGN
ARCHITECTS
01 269 6860 • info@bda.ie • www.bda.ie
4 seafield park, boaterstown, blackrock, co. dublin

project: 242 Ballymun Road, Ballymun, Dublin 9
title: **PROPOSED OPEN SPACE / BOUNDARIES**
date: 24.05.18 scale: 1:100 @ A3 drawn by: PP
drawing number: **18094- 221** revision: **Fl. 01**
© Copyright - Bright Design Architects 2018
This drawing or design may not be reproduced without permission.