



Unique Identifier: 8459460
(for official use only)

DECLARATION OF INTENTION TO OPT OUT OF STATUTORY CERTIFICATION

(Article 9)

Building Control Acts 1990 AND 2007

Building Control Authority: Meath County Council

1. This declaration relates to the following dwelling or extension:

2 An Pairc, Ashbourne, Co. Meath, D11 C1PP

Planning Permission No.: AA201368

2. As the owner of the dwelling or extension, I hereby declare that, having regard to the provisions of Article 9(5) of the Building Control Regulations 1997 to 2015, I have decided to opt out of the requirement to subject the above building works to statutory certification as comprehended by Part II and Part IIIC of the Building Control Regulations 1997 to 2015.

3. I understand my statutory obligation as owner to ensure that the dwelling or extension is designed and constructed in accordance with the relevant requirements of the Second Schedule to the Building Regulations 1997 (as amended).

Dwelling Owner's Signature:

Date : _____


Name of Dwelling Owner(s): Caterina Gatta

Address: 2, An Pairc Wotton, Ashbourne, Meath, Ireland


Telephone: 0876087652

Fax: _____

Email: avv.caterinagatta@gmail.com

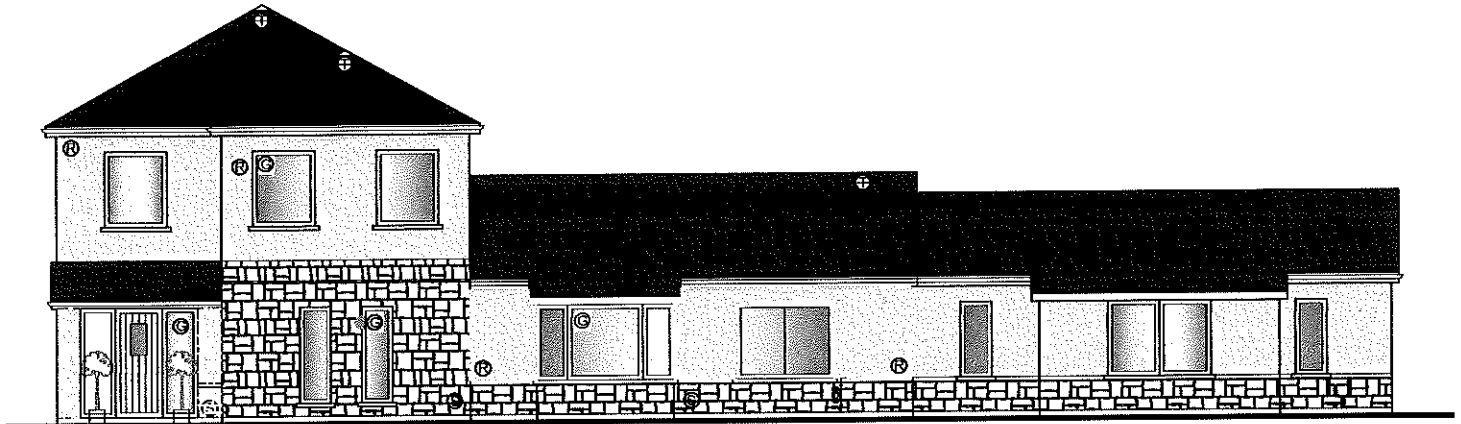

Proposed Front Elevation
Scale 1/100

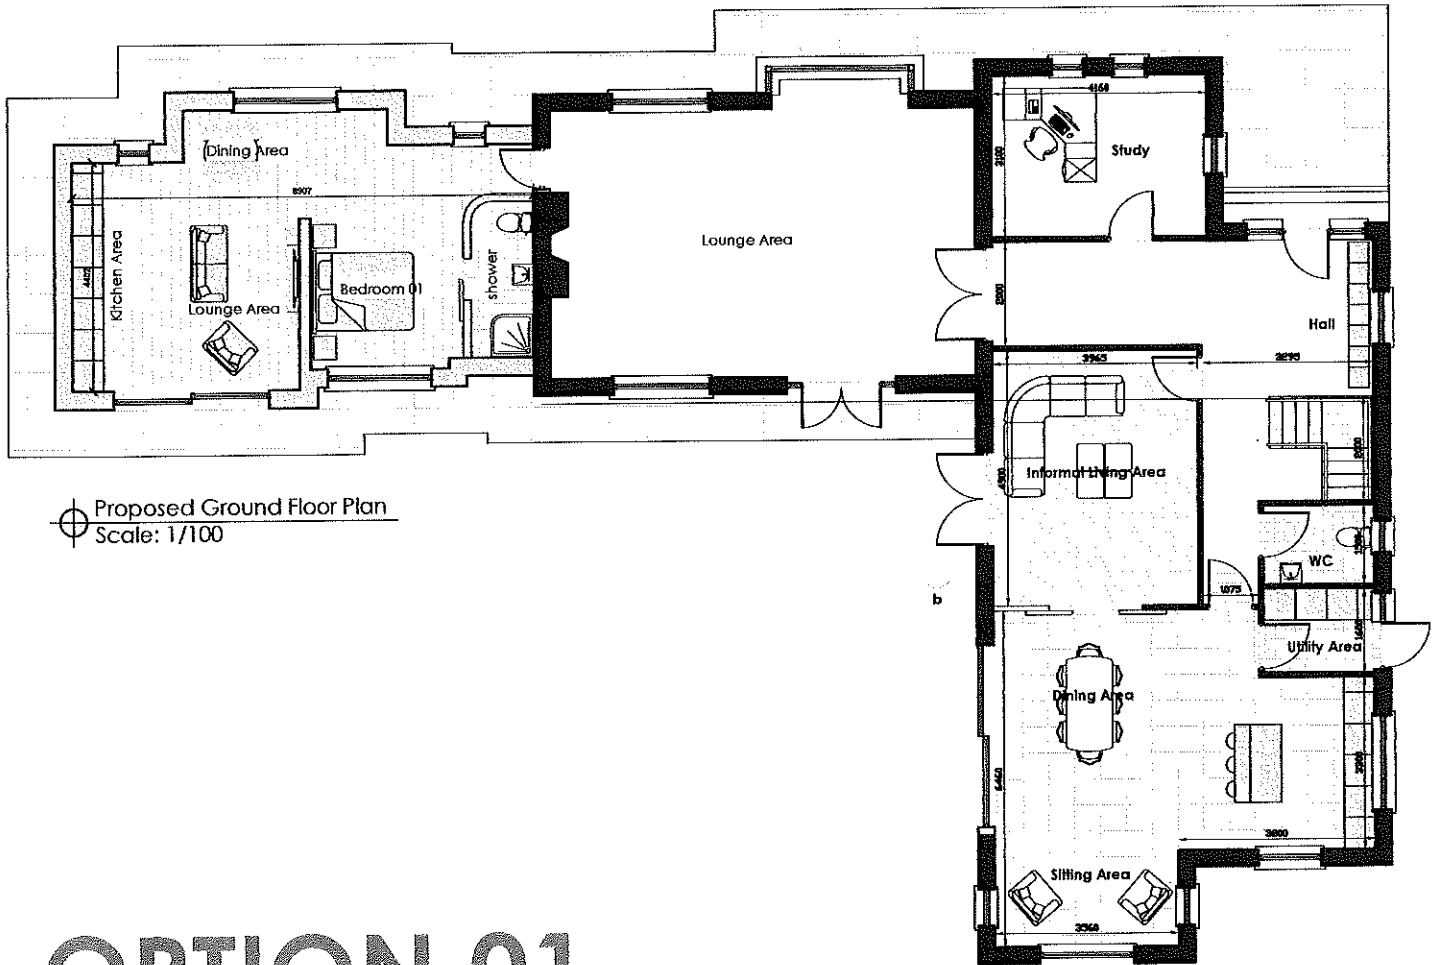

Proposed Ground Floor Plan
Scale: 1/100

OPTION 01



planning issue ONLY



All Drawings are to be read in Conjunction with Tender Spec. and along with Engineers Detail and Spec.
All sizes to be checked on Site by Contractor, All Building to be carried out to current BUILDING REGULATIONS

Project Title: New Family Ancillary Accommodation to existing Dwelling	Drawing No: SK- 000001 Drawing Title: Proposed Plans	Client: An Pairc Wolfon	Scale: As Shown	Date: AUG '2020	Job Reference: AUG CC'20	RIA Approved 2020
---	---	----------------------------	--------------------	--------------------	-----------------------------	-------------------------

This drawing is copyright © to PDC ARCHITECTURAL™ and may not be copied without permission. Use only for stated dimensions. Do not scale this drawing. The contractor is responsible for checking all dimensions on site. These drawings are for Planning Application ONLY. Drawings are based on measured survey and visual inspection only. No opening up of construction fabric areas was carried out.

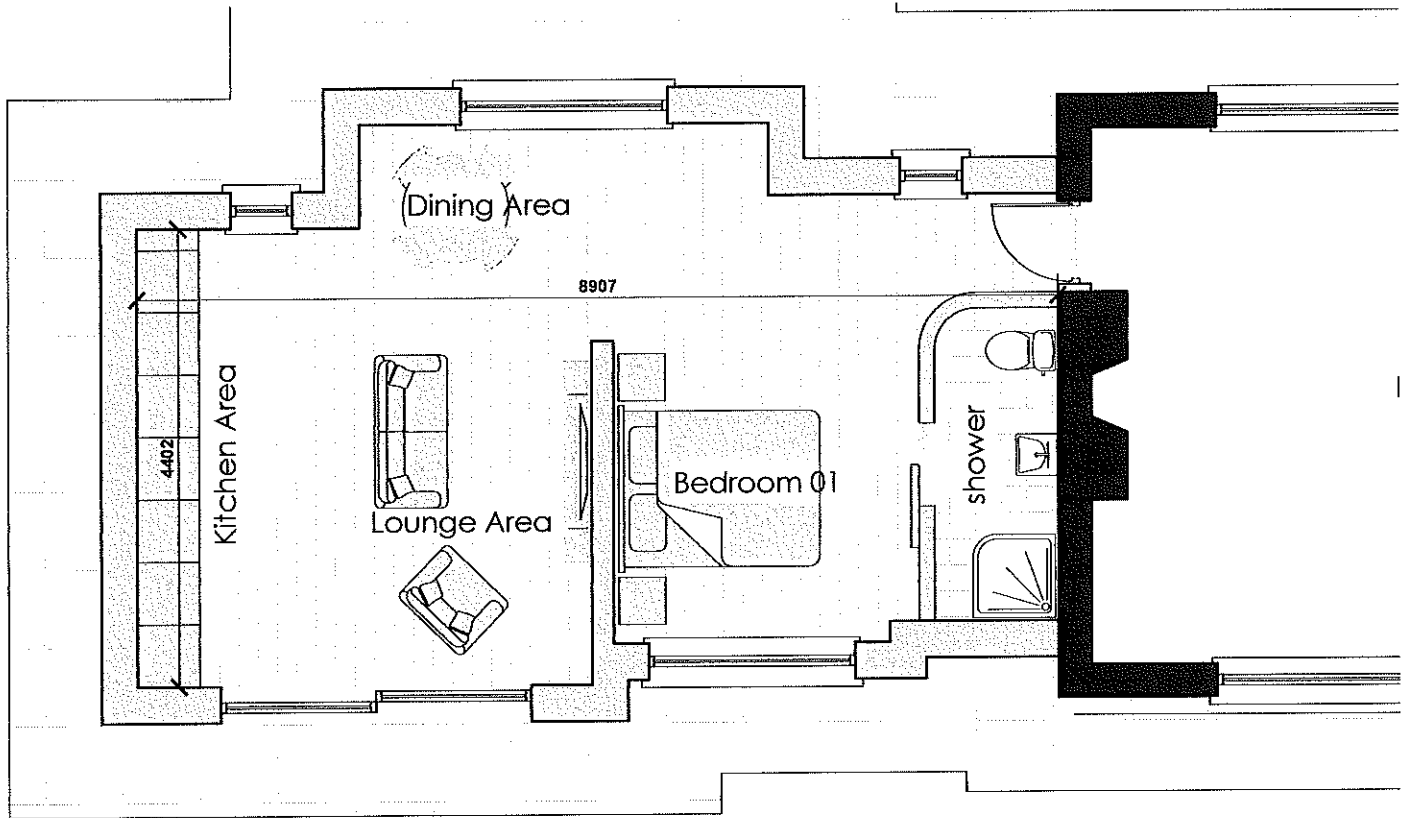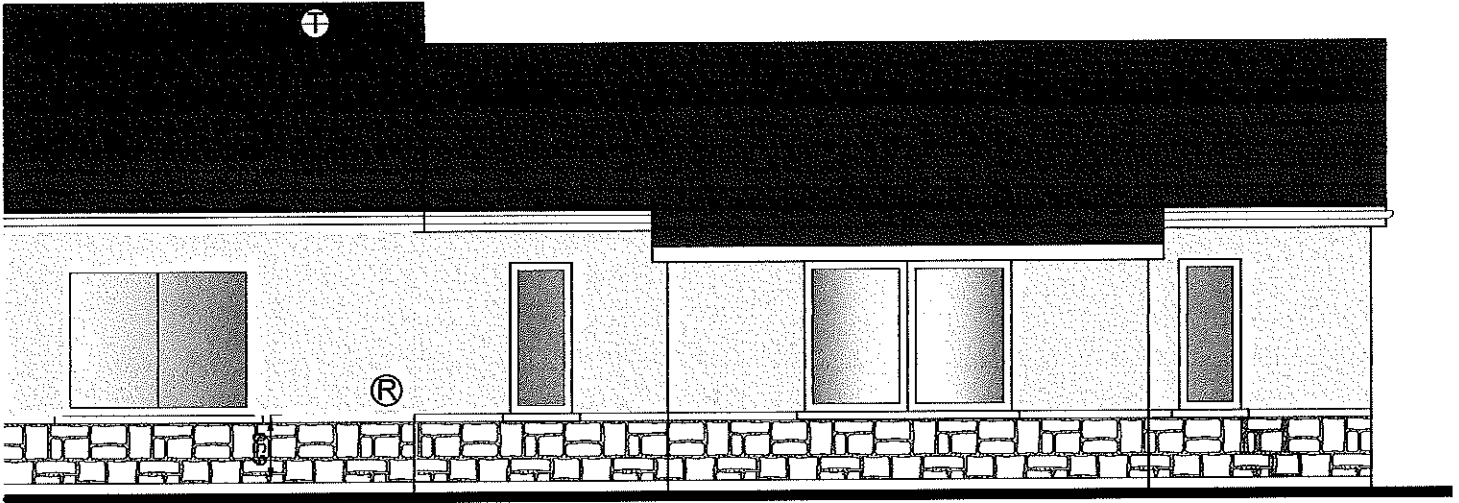


 Proposed Ground Floor Plan
 Scale: 1/100

OPTION 01



All Drawings are to be read in Conjunction with Tender Spec. and along with Engineers Detail and Spec.
 All sizes to be checked on Site by Contractor, All Building to be carried out to current BUILDING REGULATIONS

Project Title: New Family Ancillary Accommodation to existing Dwelling	Drawing No: SK- 000001	Client: An Pairc Wollon	Scale: As Shown	Date: AUG '2020	Job Reference: AUG CC'20
Drawing Title: Proposed Plans					

This drawing is copyright © to PDC ARCHITECTURAL™ and may not be copied without permission. Use only figured dimensions. Do not scale this drawing. The contractor is responsible for checking all dimensions on site. These drawings are for Planning Application ONLY. Drawings are based on measured survey and visual inspection only. No opening up of construction or hidden levels was carried out.

planning issue ONLY