



H03 - GROUND FLOOR PLAN  
1:100



H03 - FIRST FLOOR PLAN  
1:100

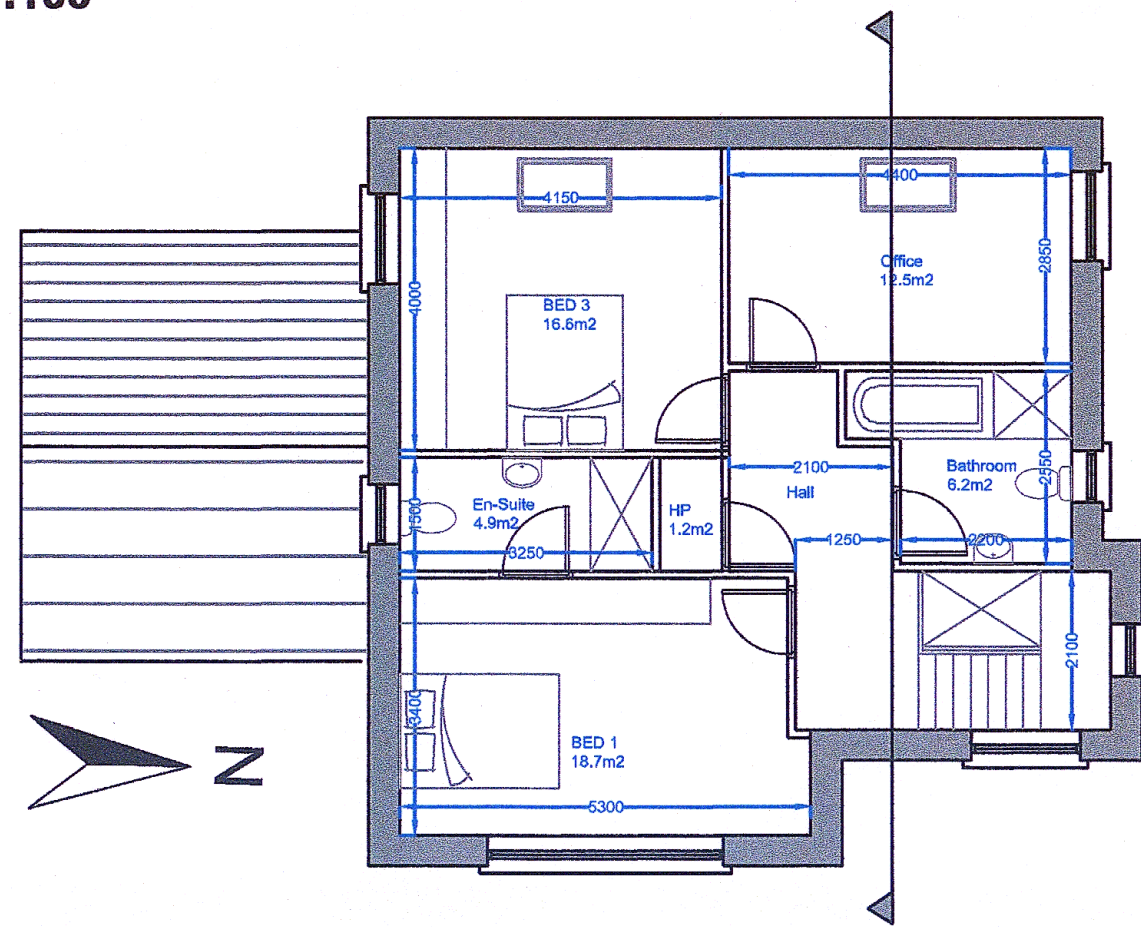


H03 - FRONT ELEVATION  
(EAST) 1:100

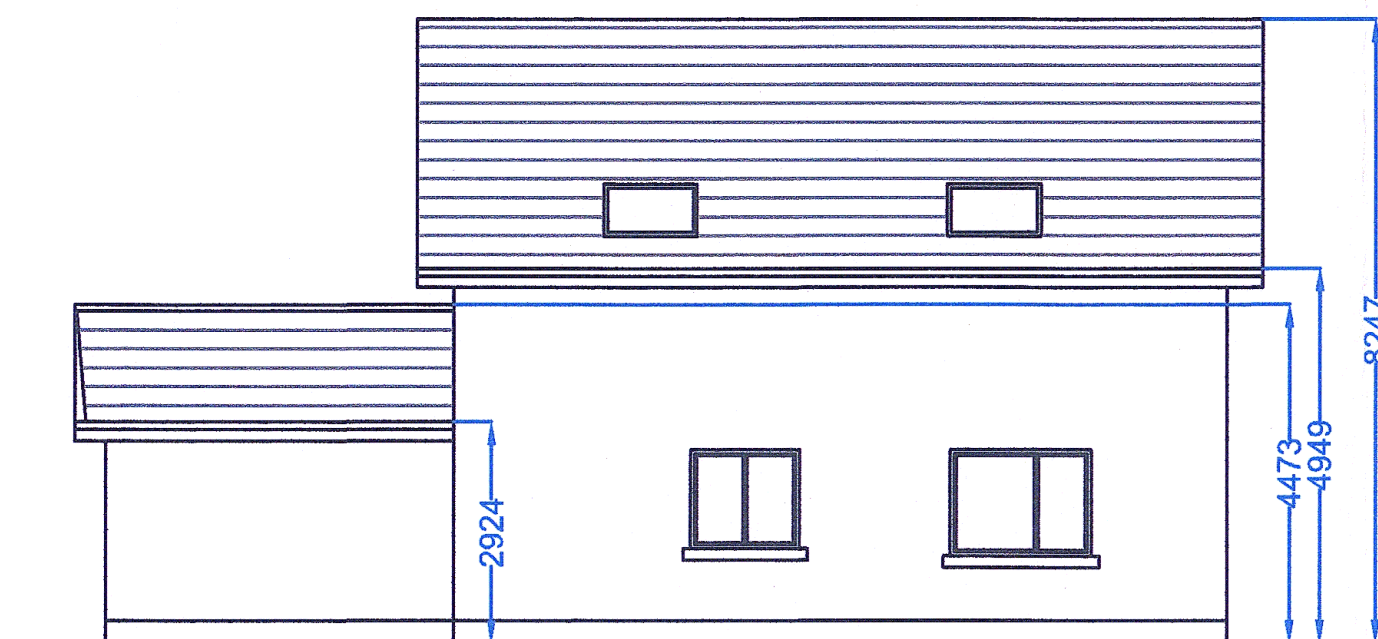


H03 - REAR ELEVATION  
(WEST) 1:100


- EXTERNAL FINISHES:**
- Black Roof Tiles /Slates with Dark Charcoal Fascia & Soffit Boards & Down Pipes
  - Light Coloured Render & Selected Straw Coloured Clay Brick Panels Where Indicated
  - Dark Charcoal Windows & Doors

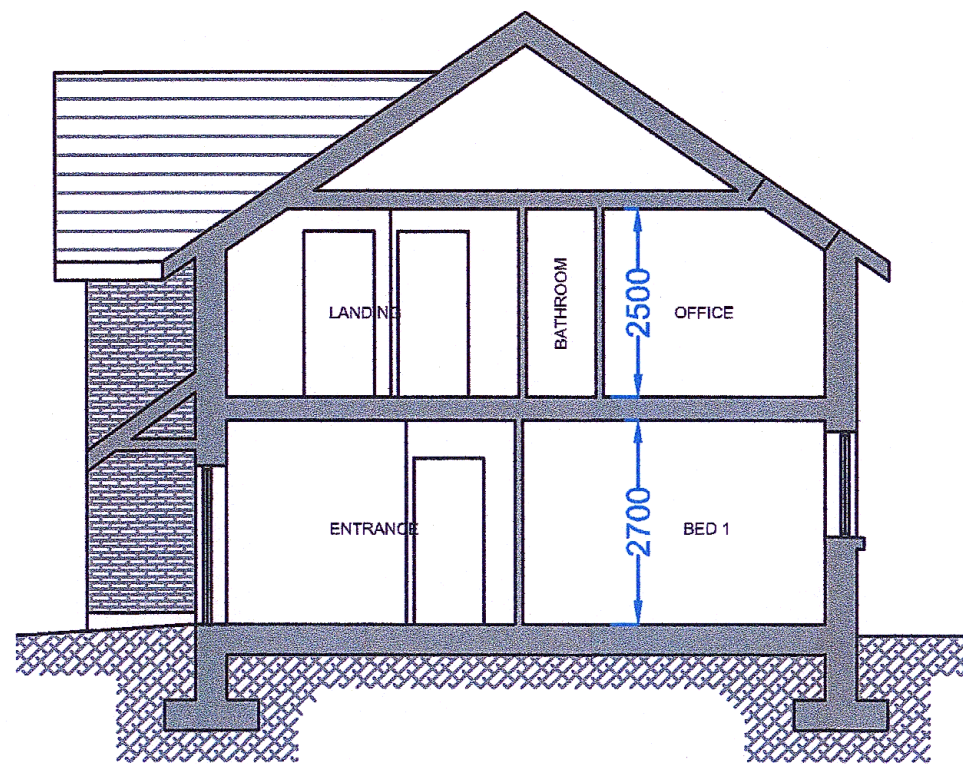


H03 - SECTION A-A  
1:100

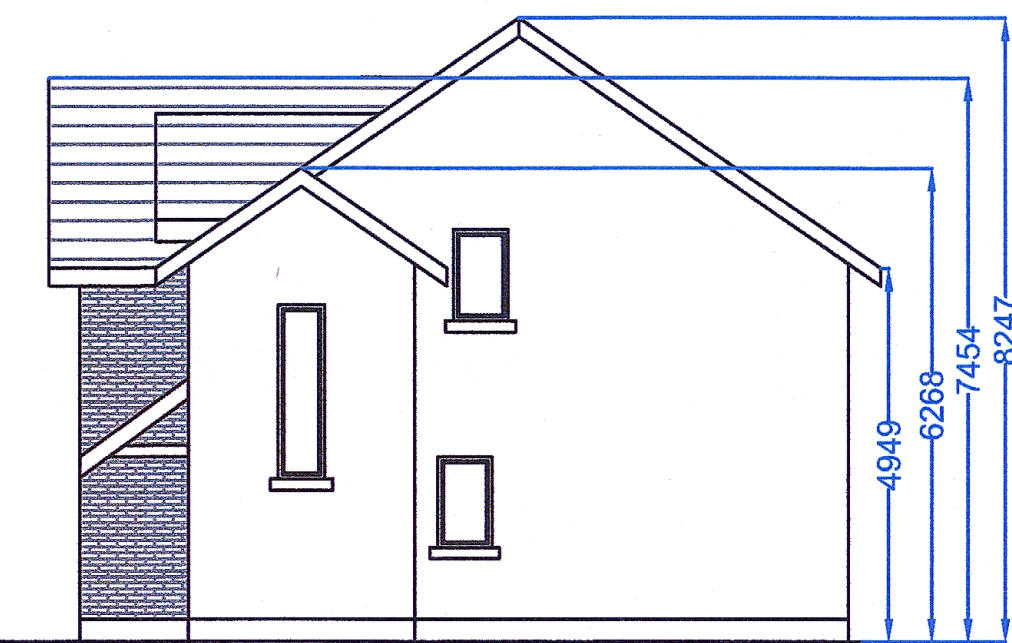


H03 - SIDE ELEVATION  
(NORTH) 1:100

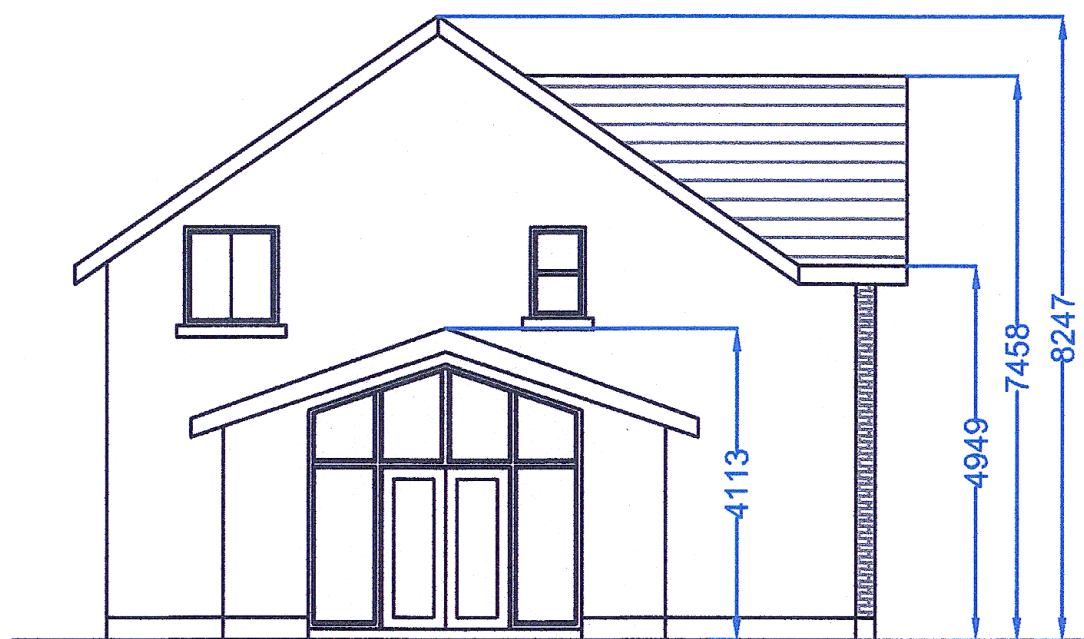


H03 - SIDE ELEVATION  
(SOUTH) 1:100

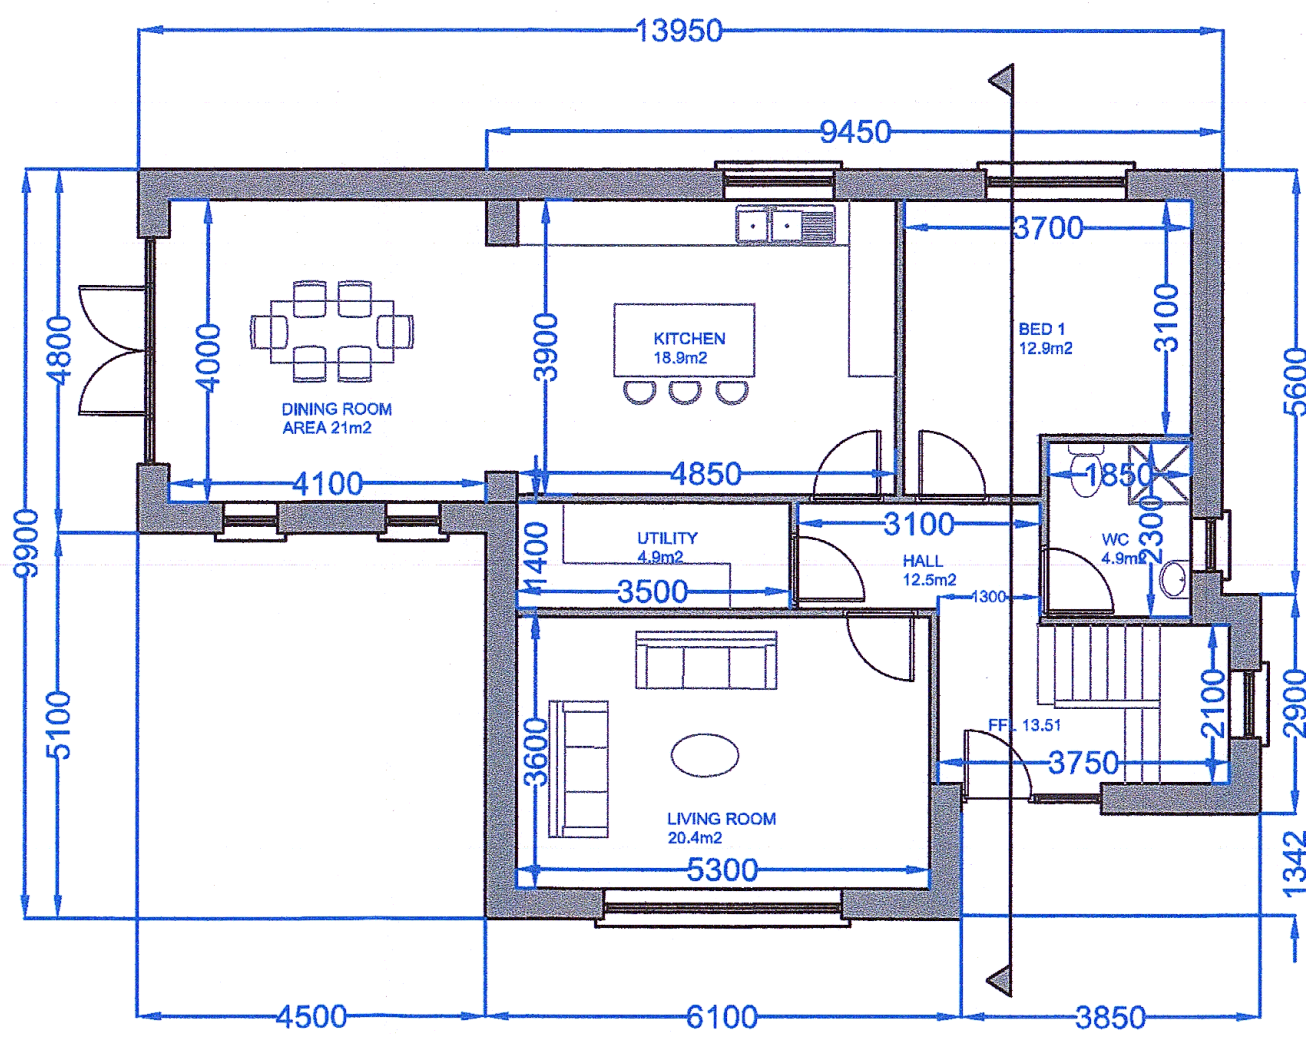


H03 - REVISED GROUND FLOOR PLAN  
1:100

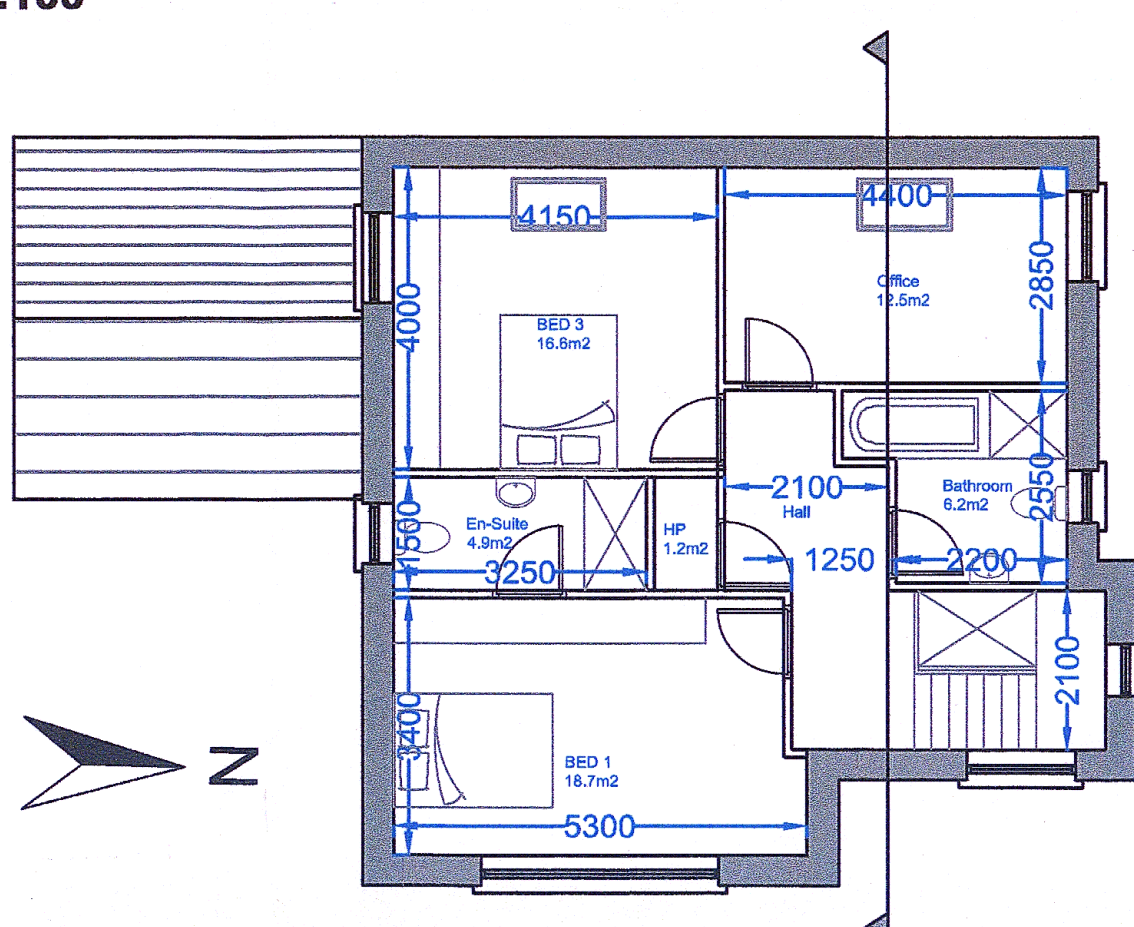

H03 - REVISED FIRST FLOOR PLAN  
1:100

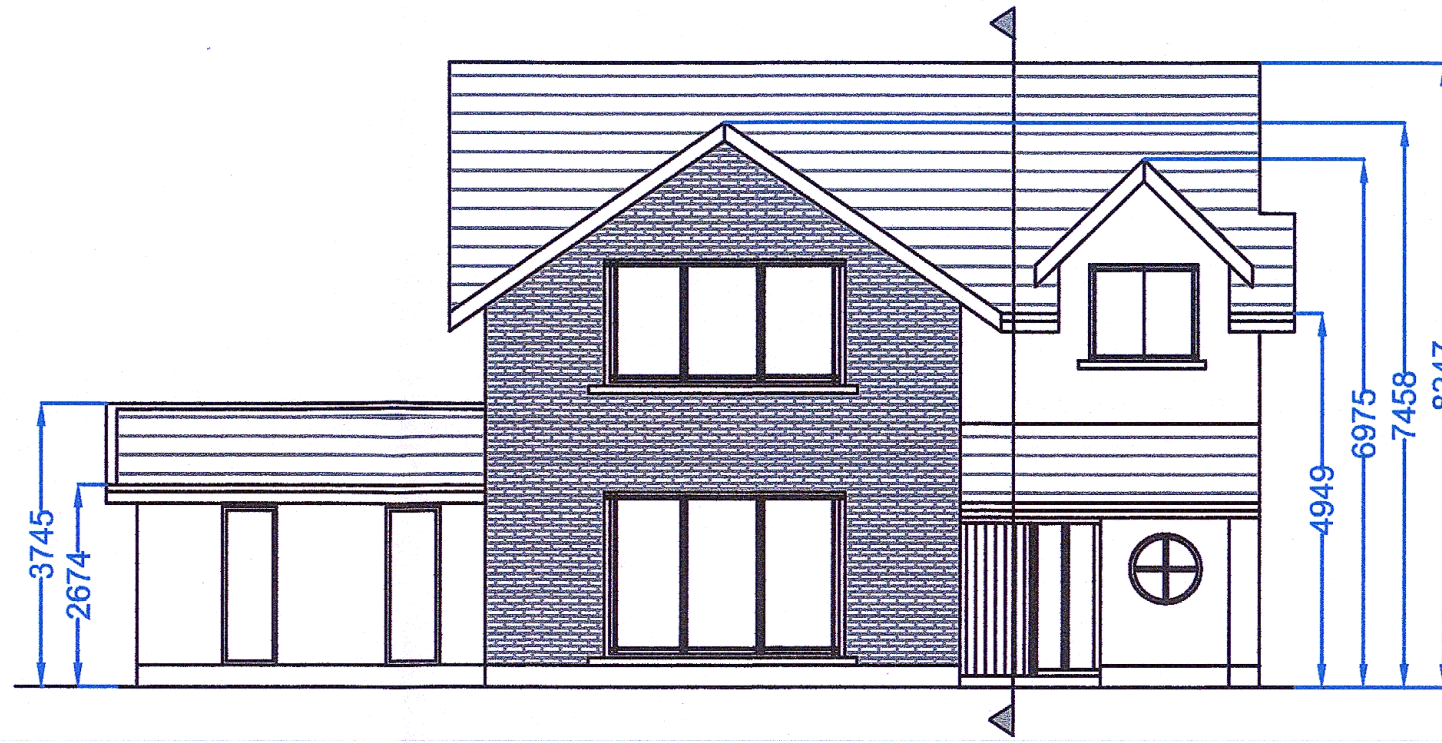


H03 - REVISED FRONT ELEVATION  
(EAST) 1:100

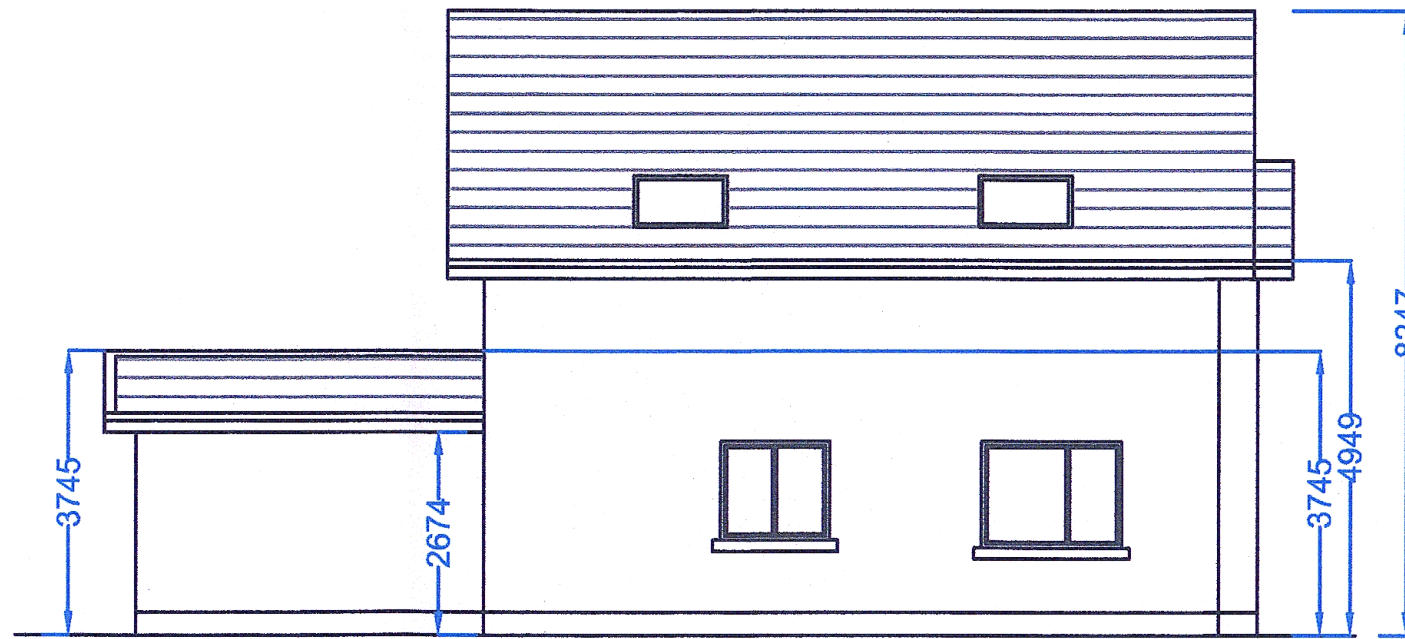


H03 - REVISED REAR ELEVATION  
(WEST) 1:100


- EXTERNAL FINISHES:**
- Black Roof Tiles /Slates with Dark Charcoal Fascia & Soffit Boards & Down Pipes
  - Light Coloured Render & Selected Straw Coloured Clay Brick Panels Where Indicated
  - Dark Charcoal Windows & Doors

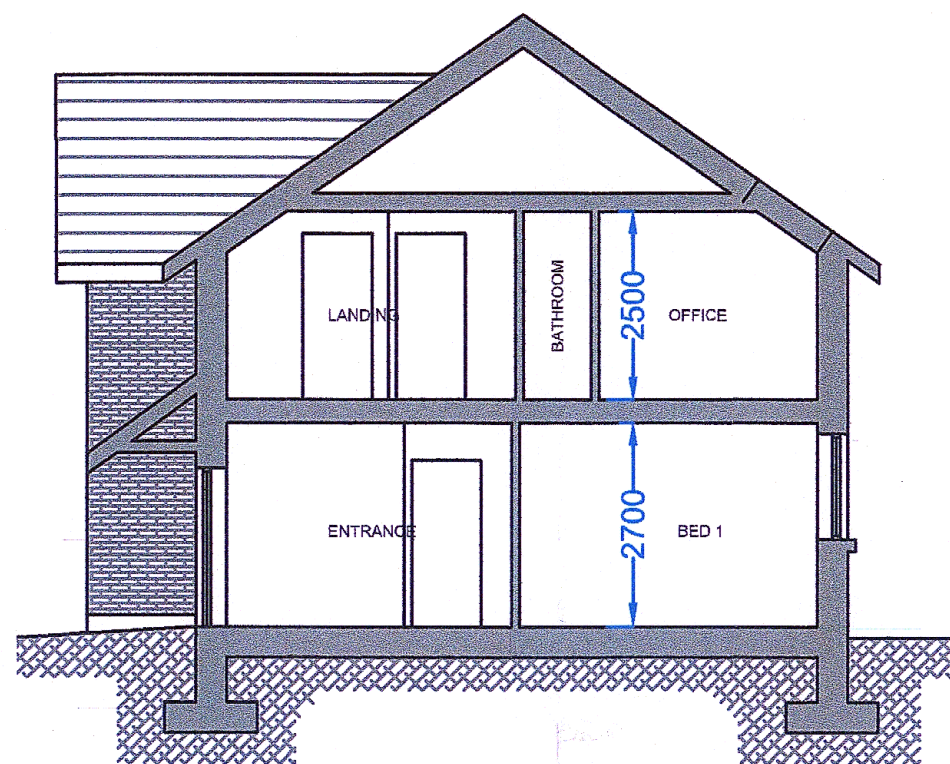


H03 - SECTION A-A (No Alteration)  
1:100

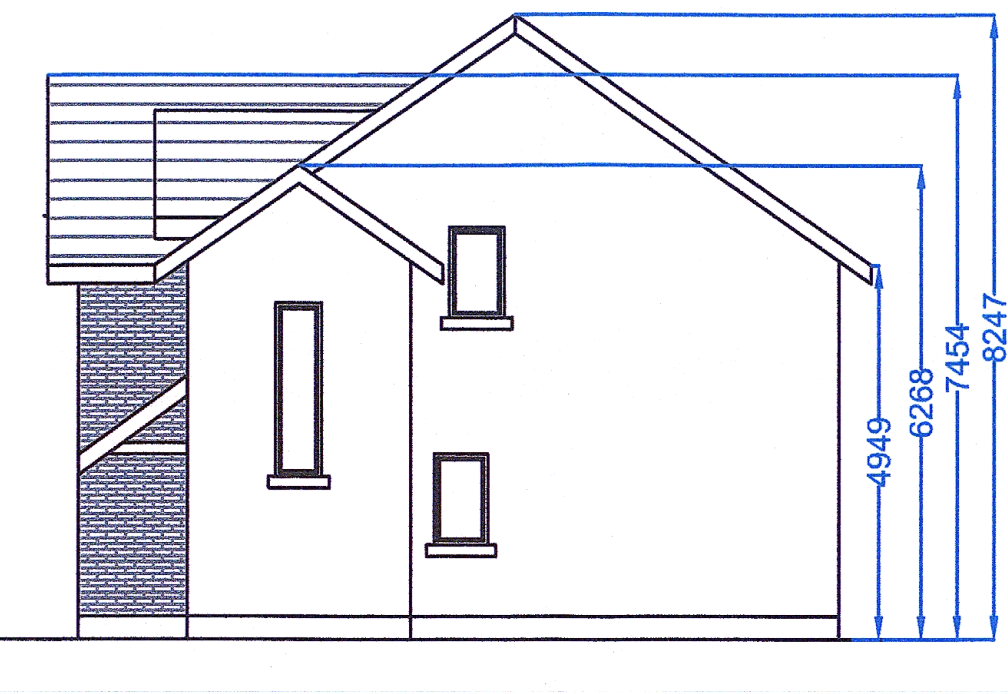

H03 - REVISED SIDE ELEVATION  
(NORTH) 1:100

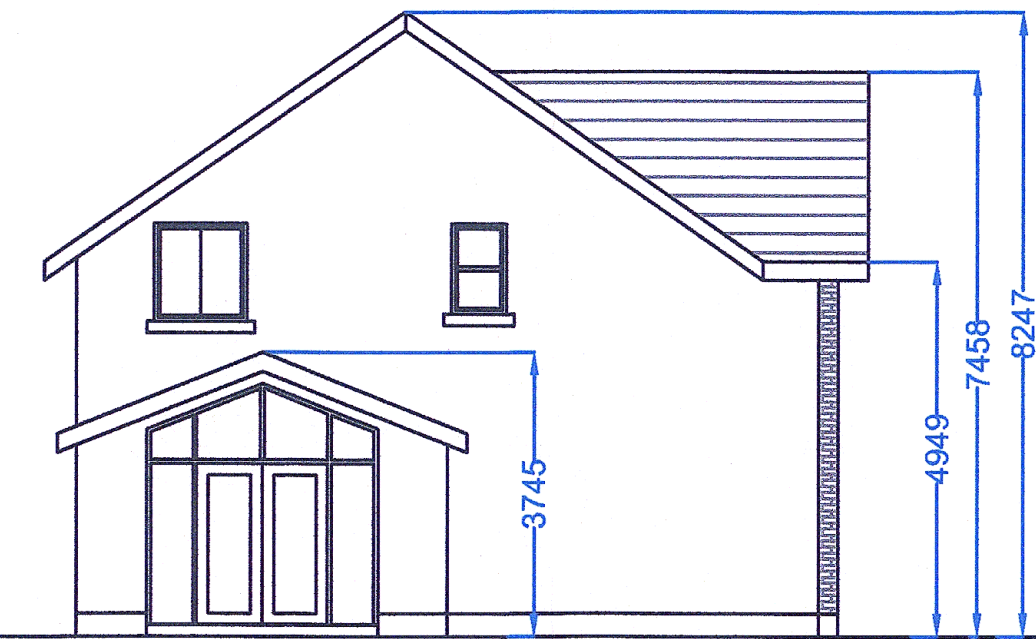

H03 - REVISED SIDE ELEVATION  
(SOUTH) 1:100

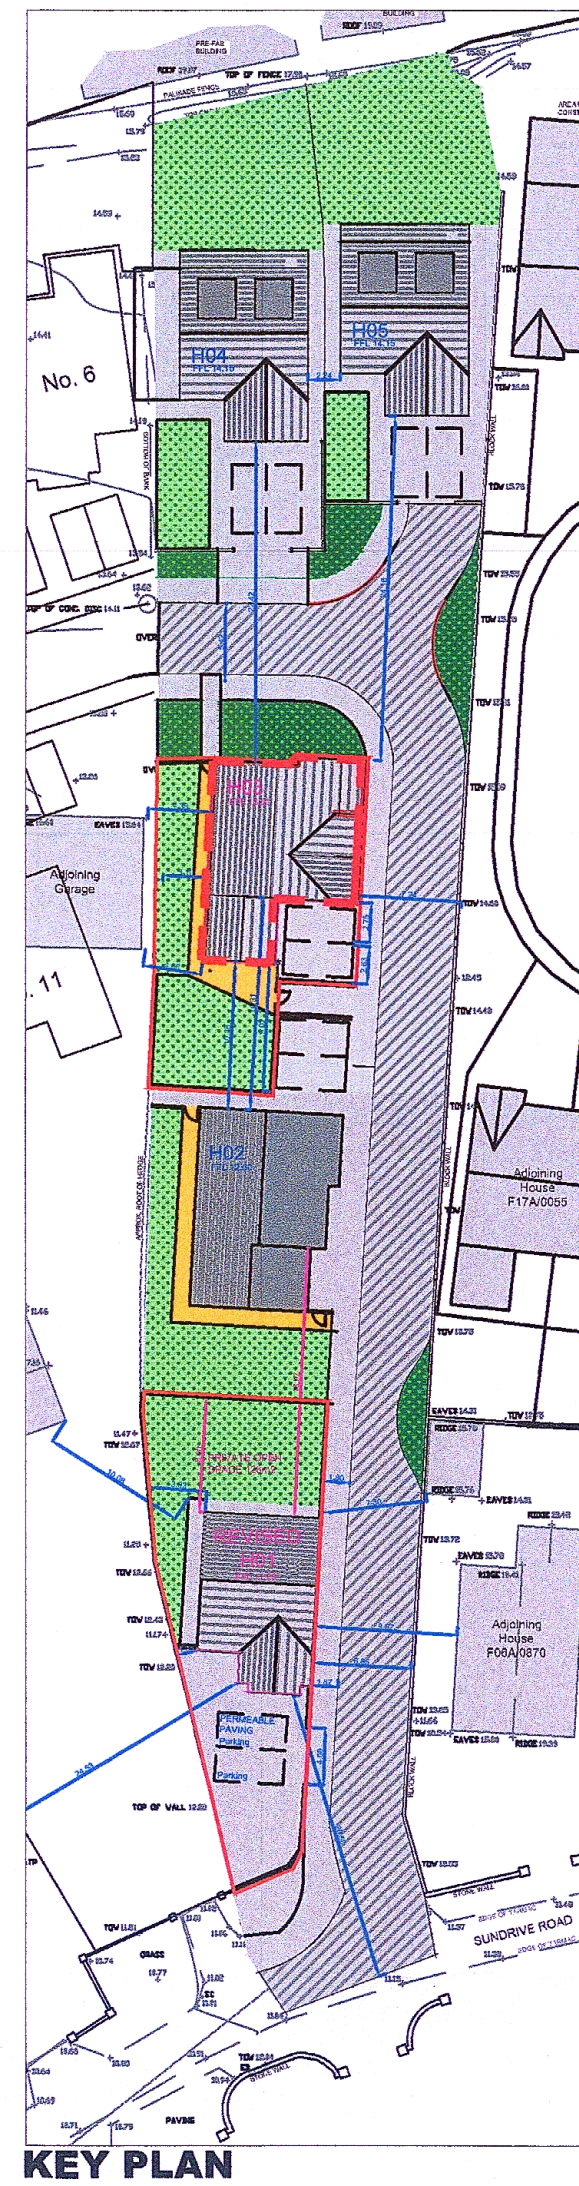

KEY PLAN








A			11-01-22	PLANNING DRAWINGS	E.H.
Rev.	Date	Description	Issued By		
Title			Dwg. No.		
HOUSE 03: Granted & Proposed Plans, Elevations & Sections			PLN 0122-203		
Development			Rev.		
Revisions to H01 & H03 at Residential Development, Sundrive Rd, Co. Dublin			B		
			Scale		
			AS SHOWN		
			Date		
			Jan '22		
Client					
Sundrive Partnership					
Stage					
Planning Drawings					
Architect					
EM Hogan					
			No. 4, Hanlons Lane, Malahide, Co. Dublin		
			email: ed@emhogan.ie		

01/02/2022F 22A/0049  
FINGALCOCOPLANN DEPT







GRANTED HOUSETYPE 03

REVISED HOUSETYPE 03



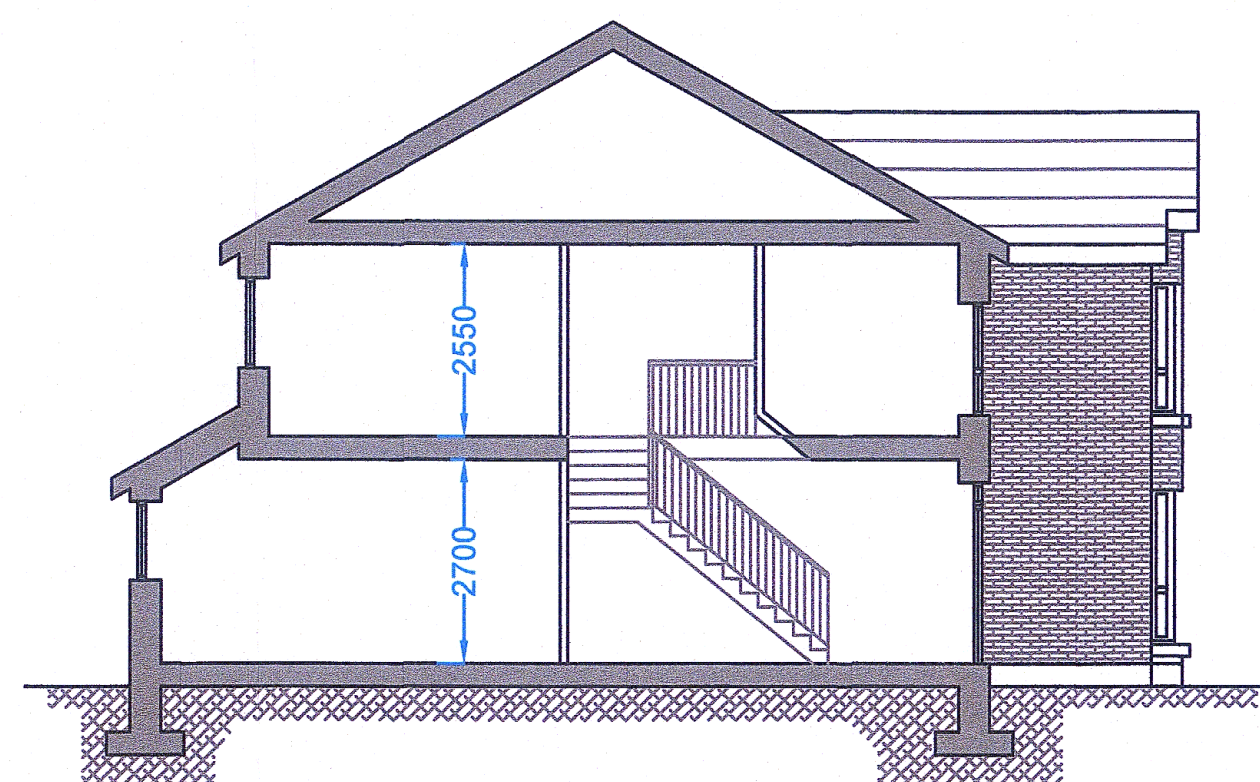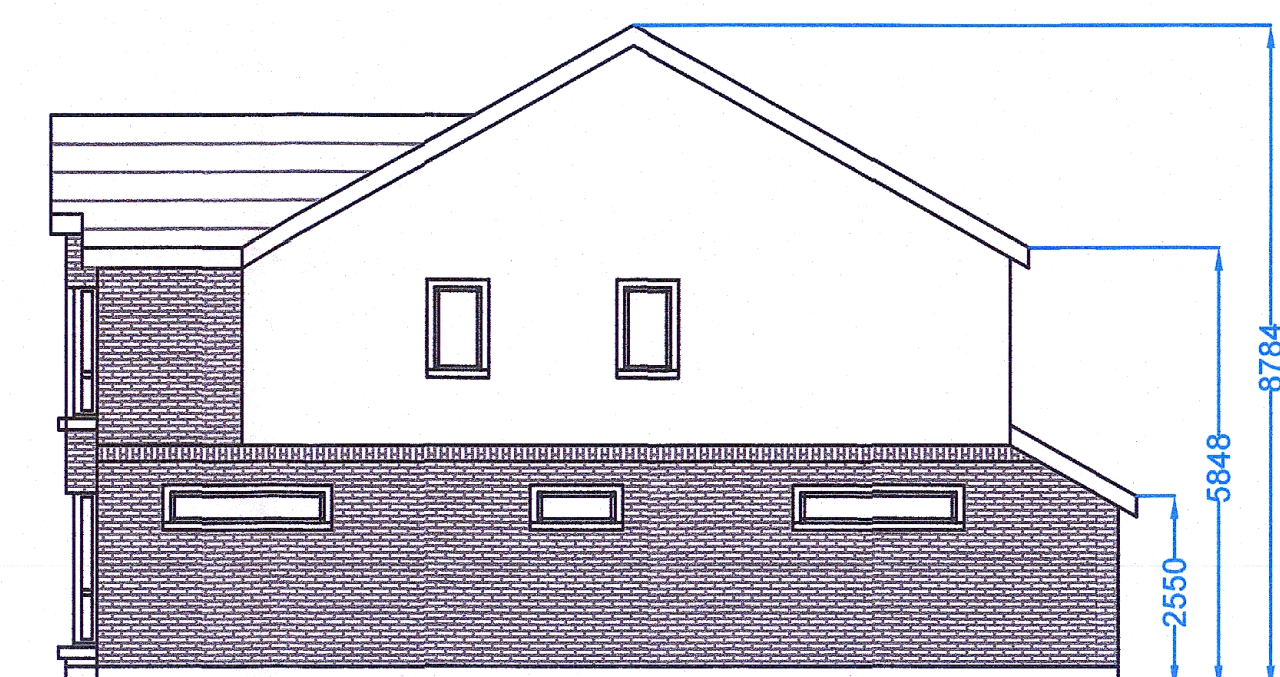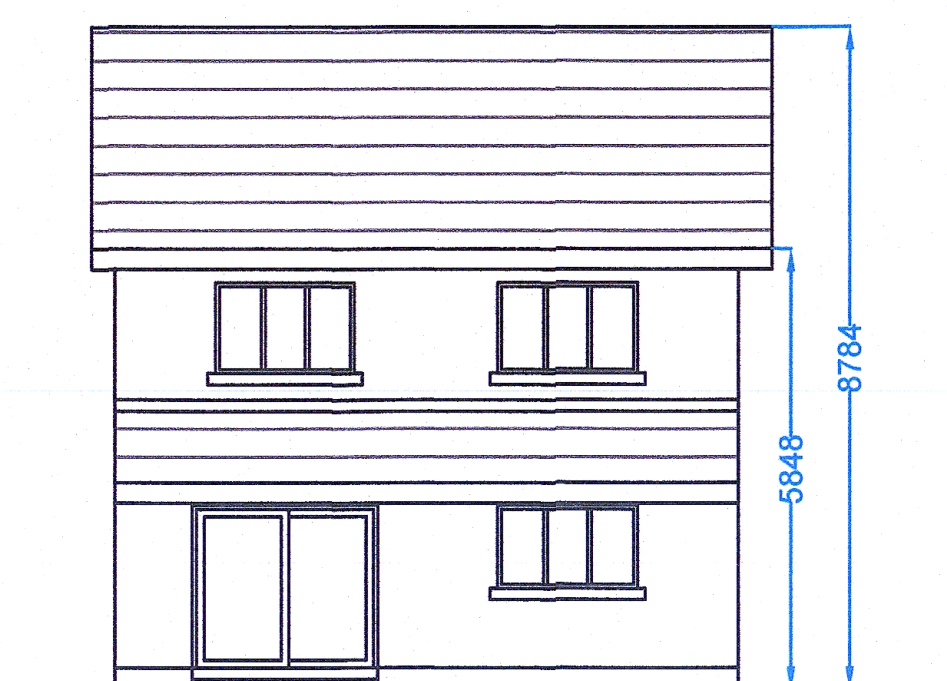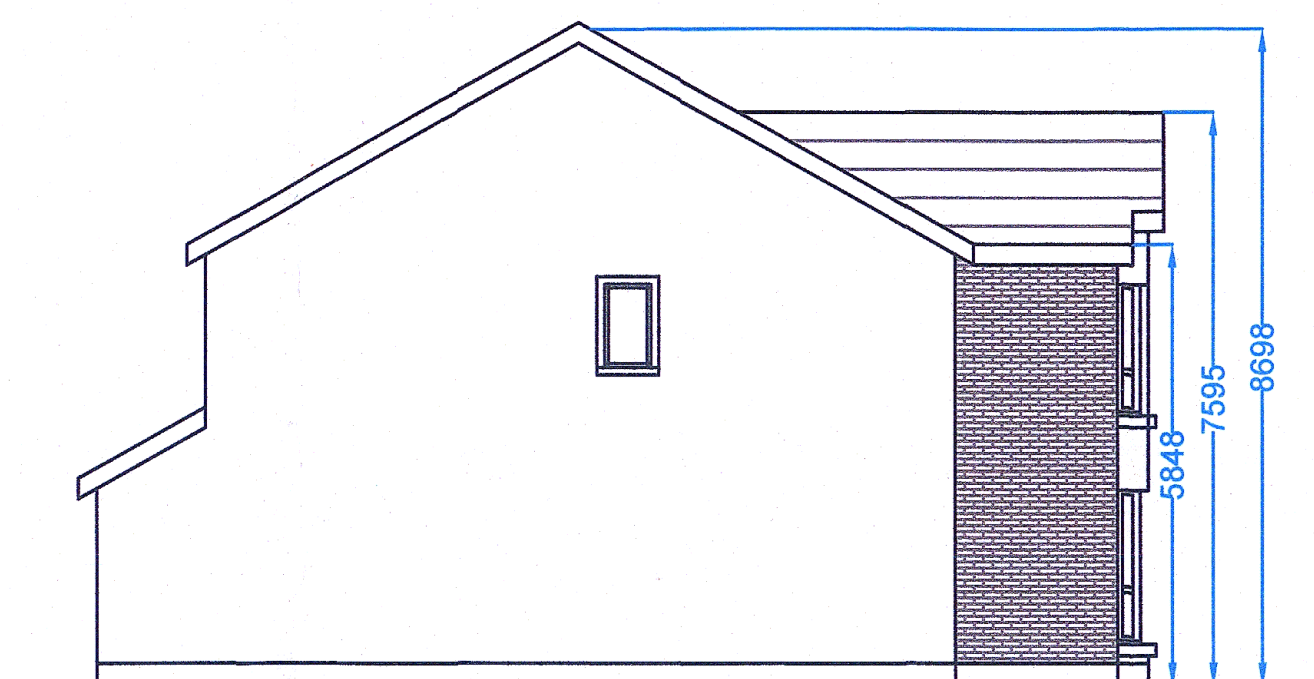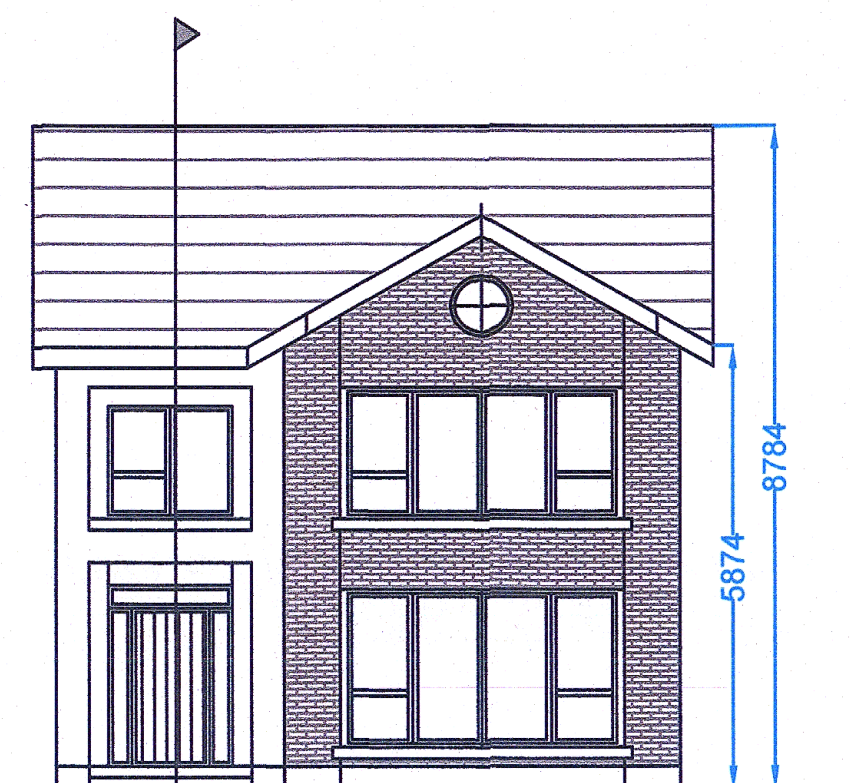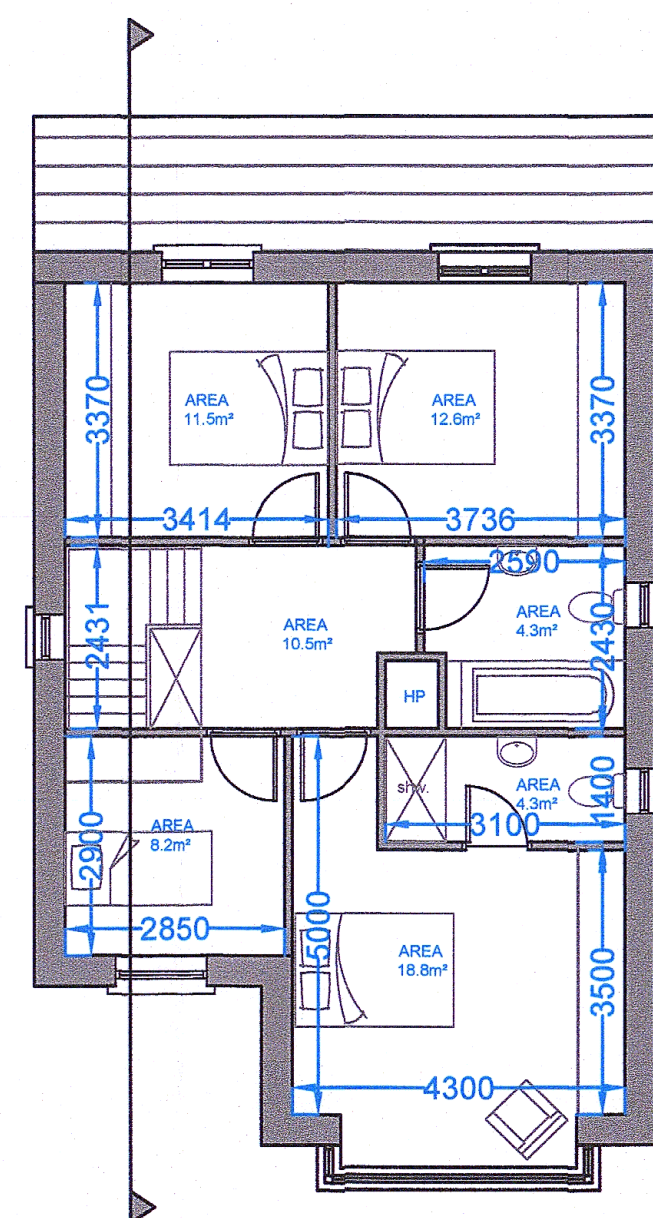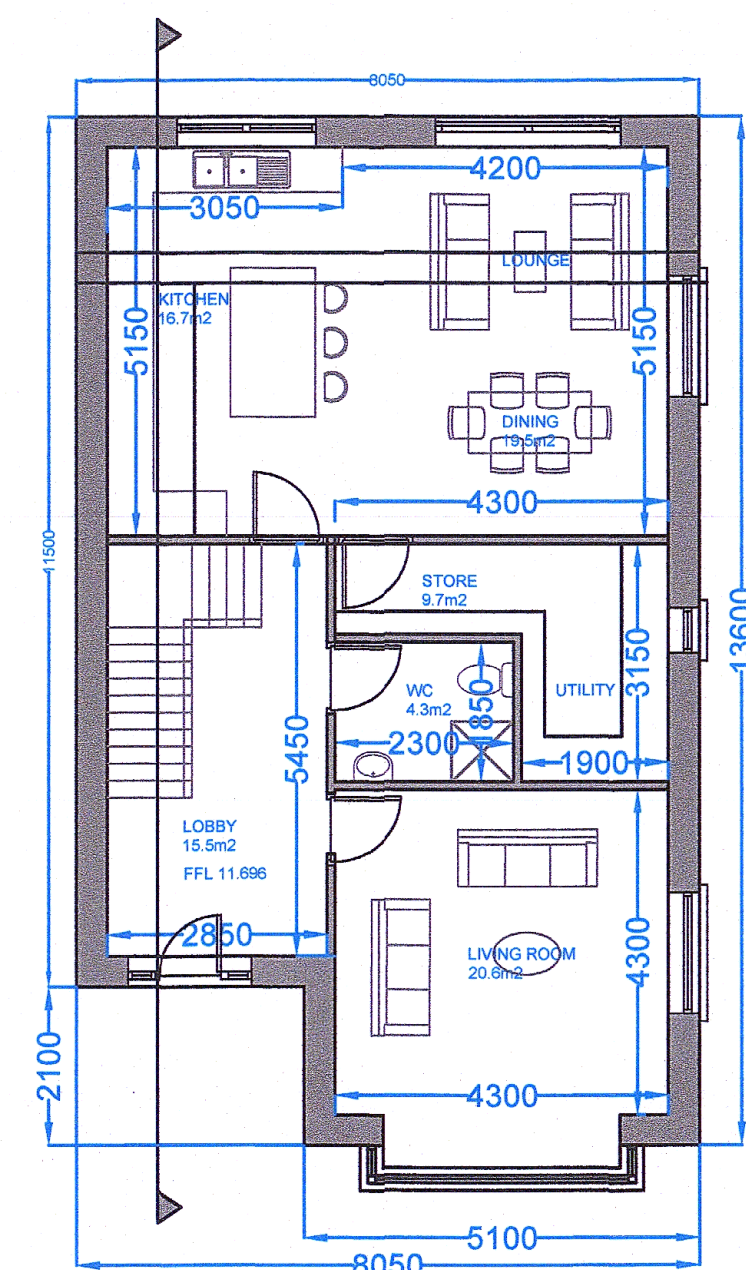


**GRANTED HOUSETYPE 01**

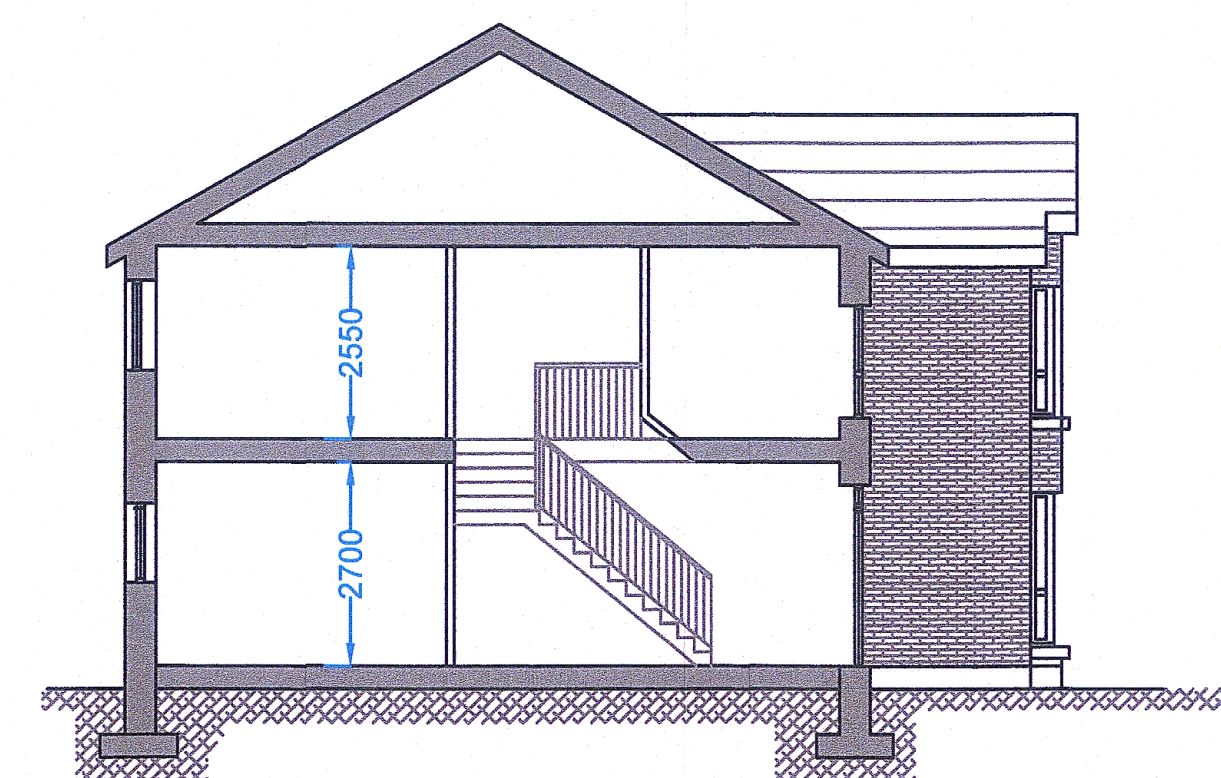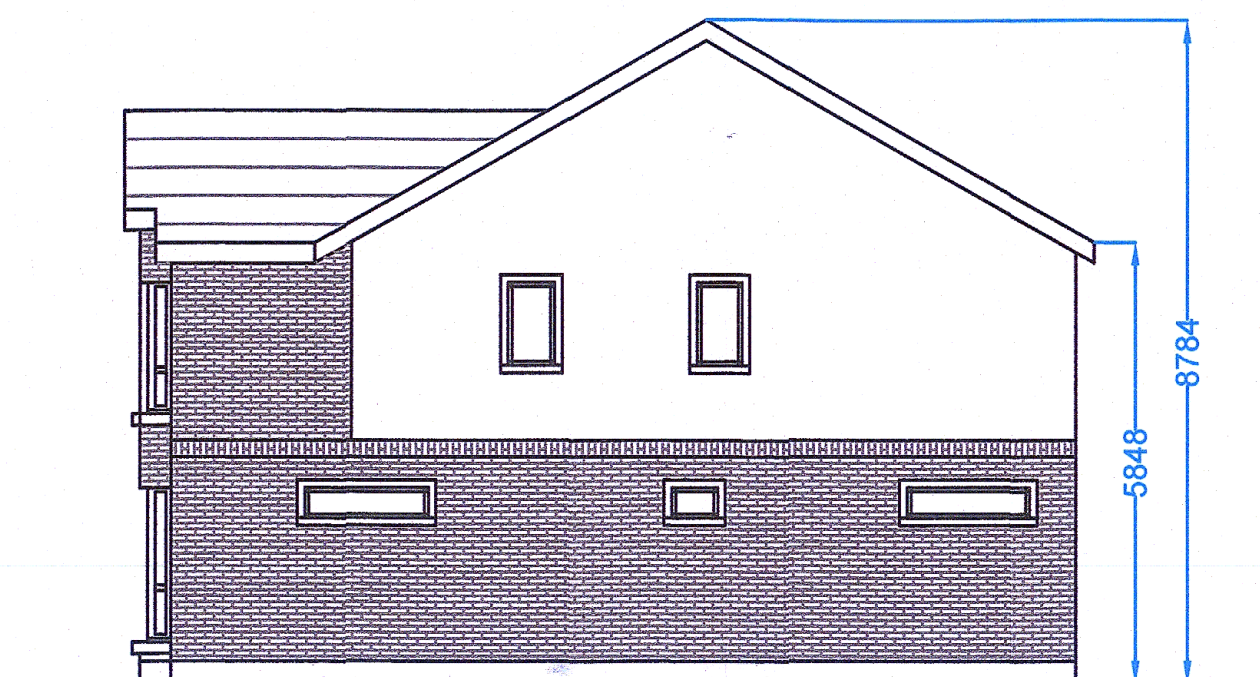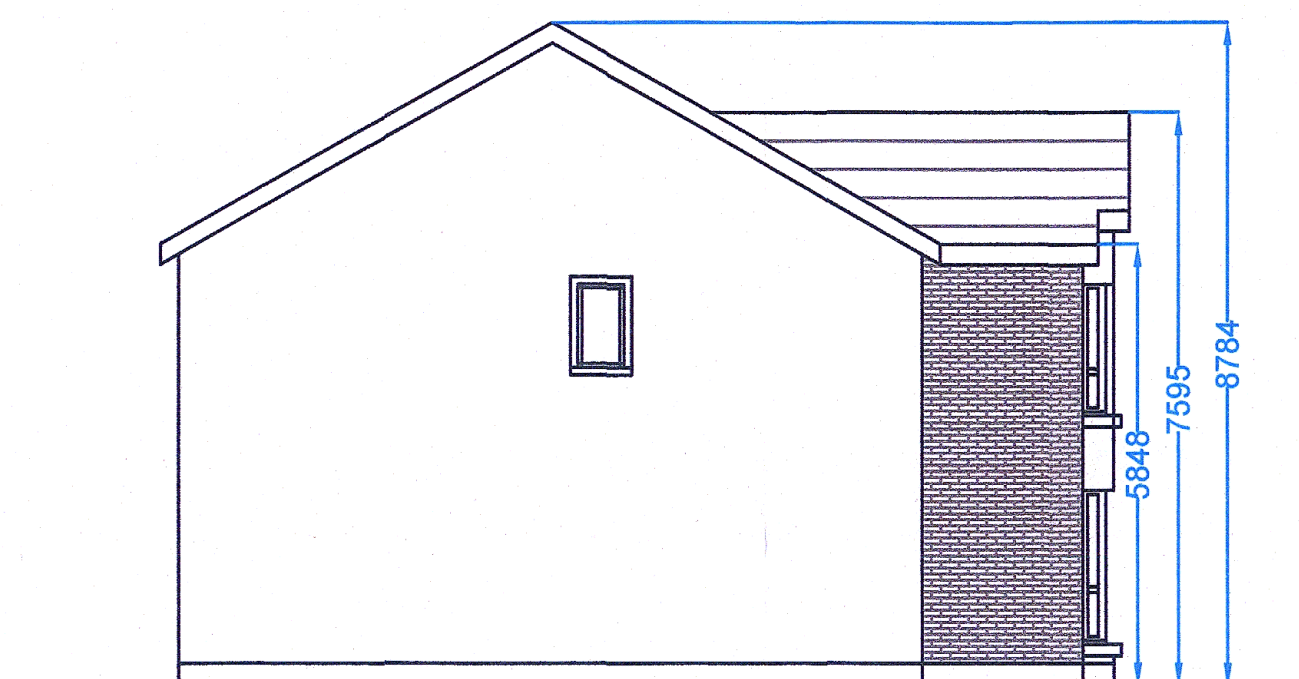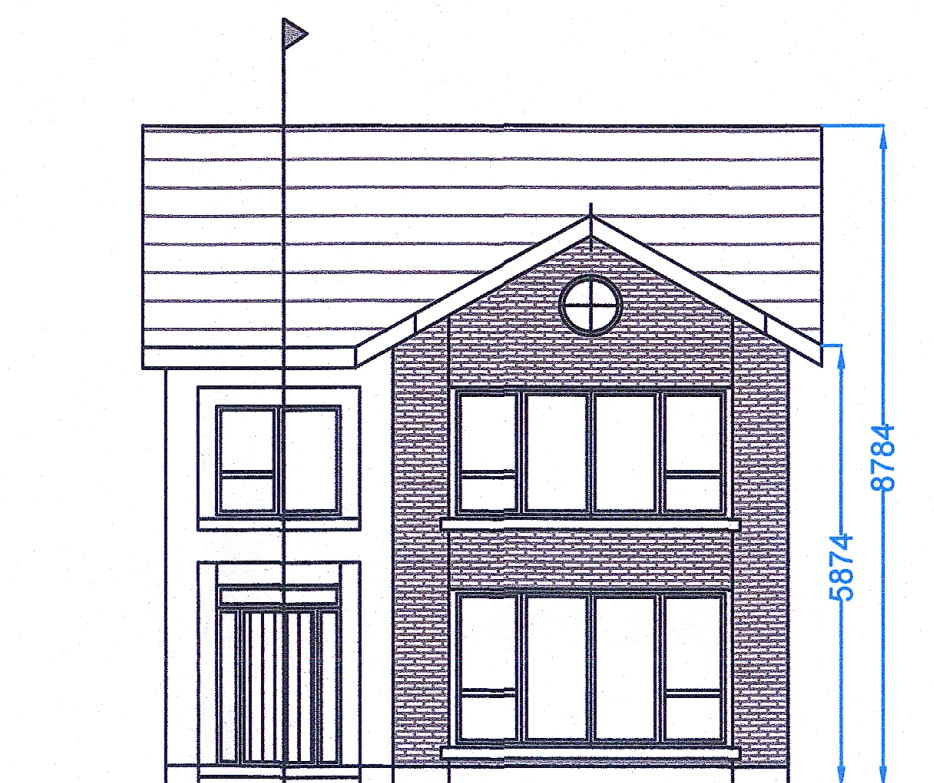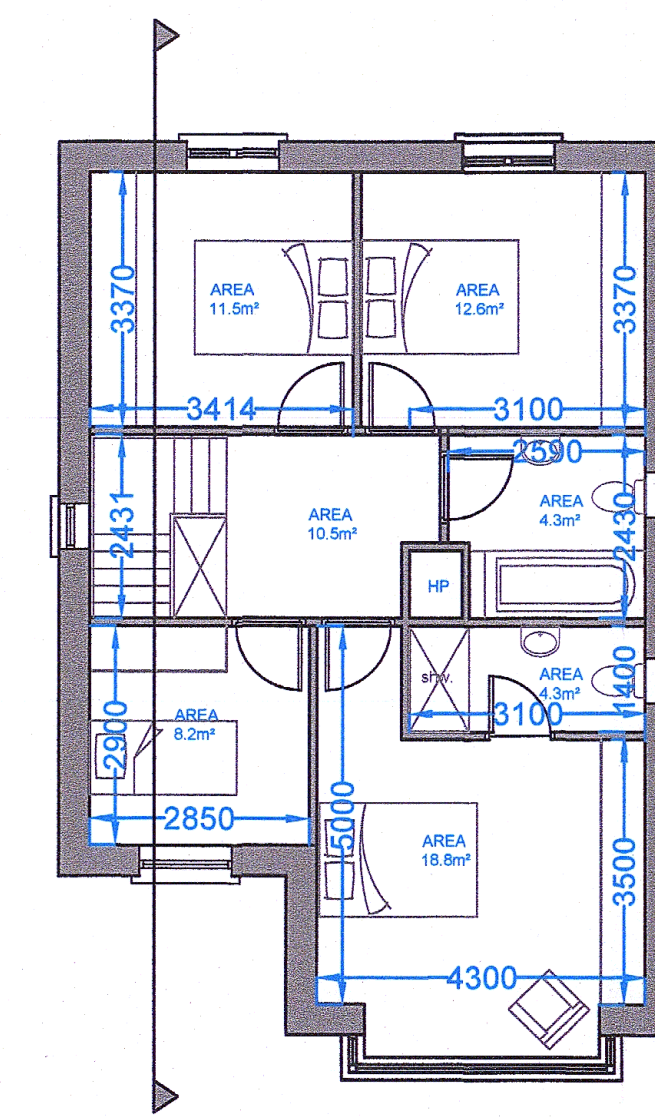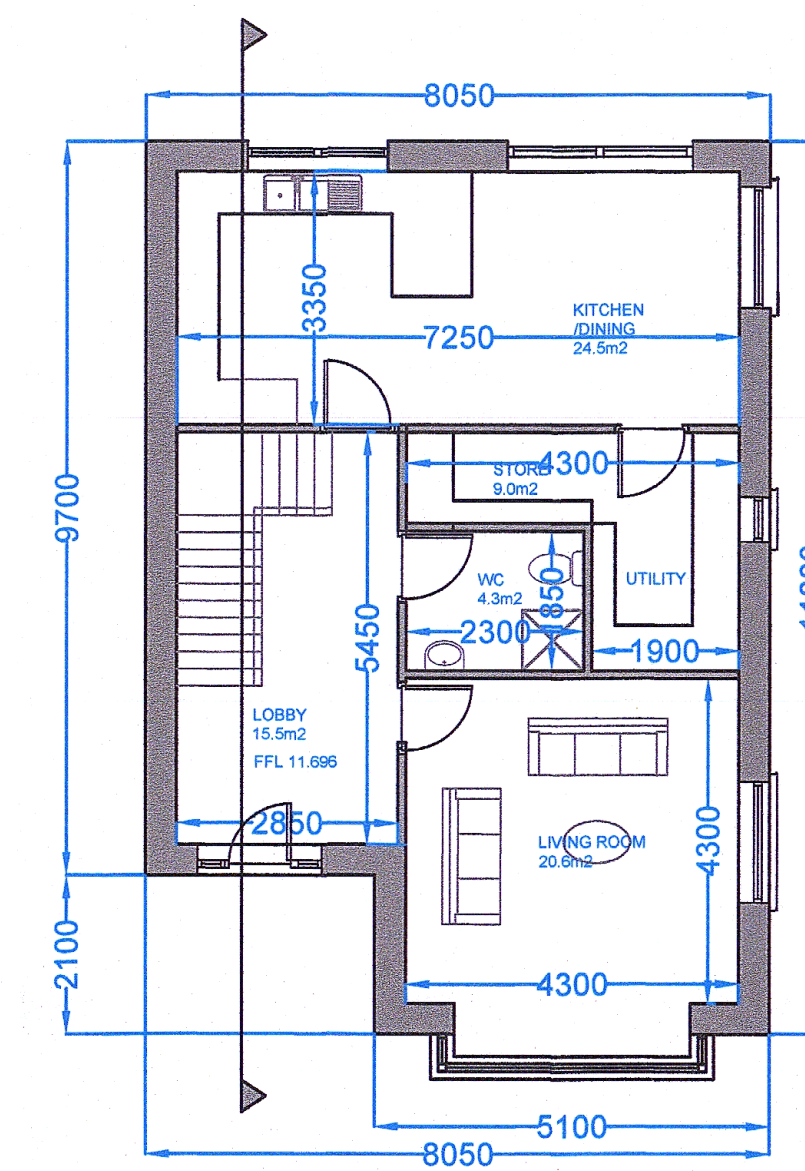

## REVISED HOUSETYPE 01

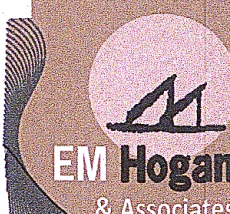

A	11-01-22	PLANNING DRAWINGS	E.H.
Rev.	Date	Description	Issued
<p>Title</p> <p>HOUSETYPE 01: Granted &amp; Proposed Plans, Elevations &amp; Sections</p> <p>01/02/2022F 22A/0049 FINGALCOCOPLANN DEPT</p>			<p>RLN 0122-201</p>
<p>Development</p> <p>Revisions to H01 &amp; H03 at Residential Development, Sundrive Rd, Co. Dublin</p>			<p>Rev.</p> <p>A</p> <p>Scale</p> <p>AS SHOW</p> <p>Date</p> <p>Jan '22</p>
<p>Client</p> <p>Sundrive Partnership</p>			
<p>Stage</p> <p>Planning Drawings</p>			
<p>Architects &amp; Development Consultants</p> <div>  <div> <p>No. 4, Hanlons Lane, Malahide, Co.Dublin</p> <p>email: ed@emhogan.</p> </div> </div>			