





— Applicant's ownership  
— Area to which this application relates to

Note: Drainage to be connected to existing water mains

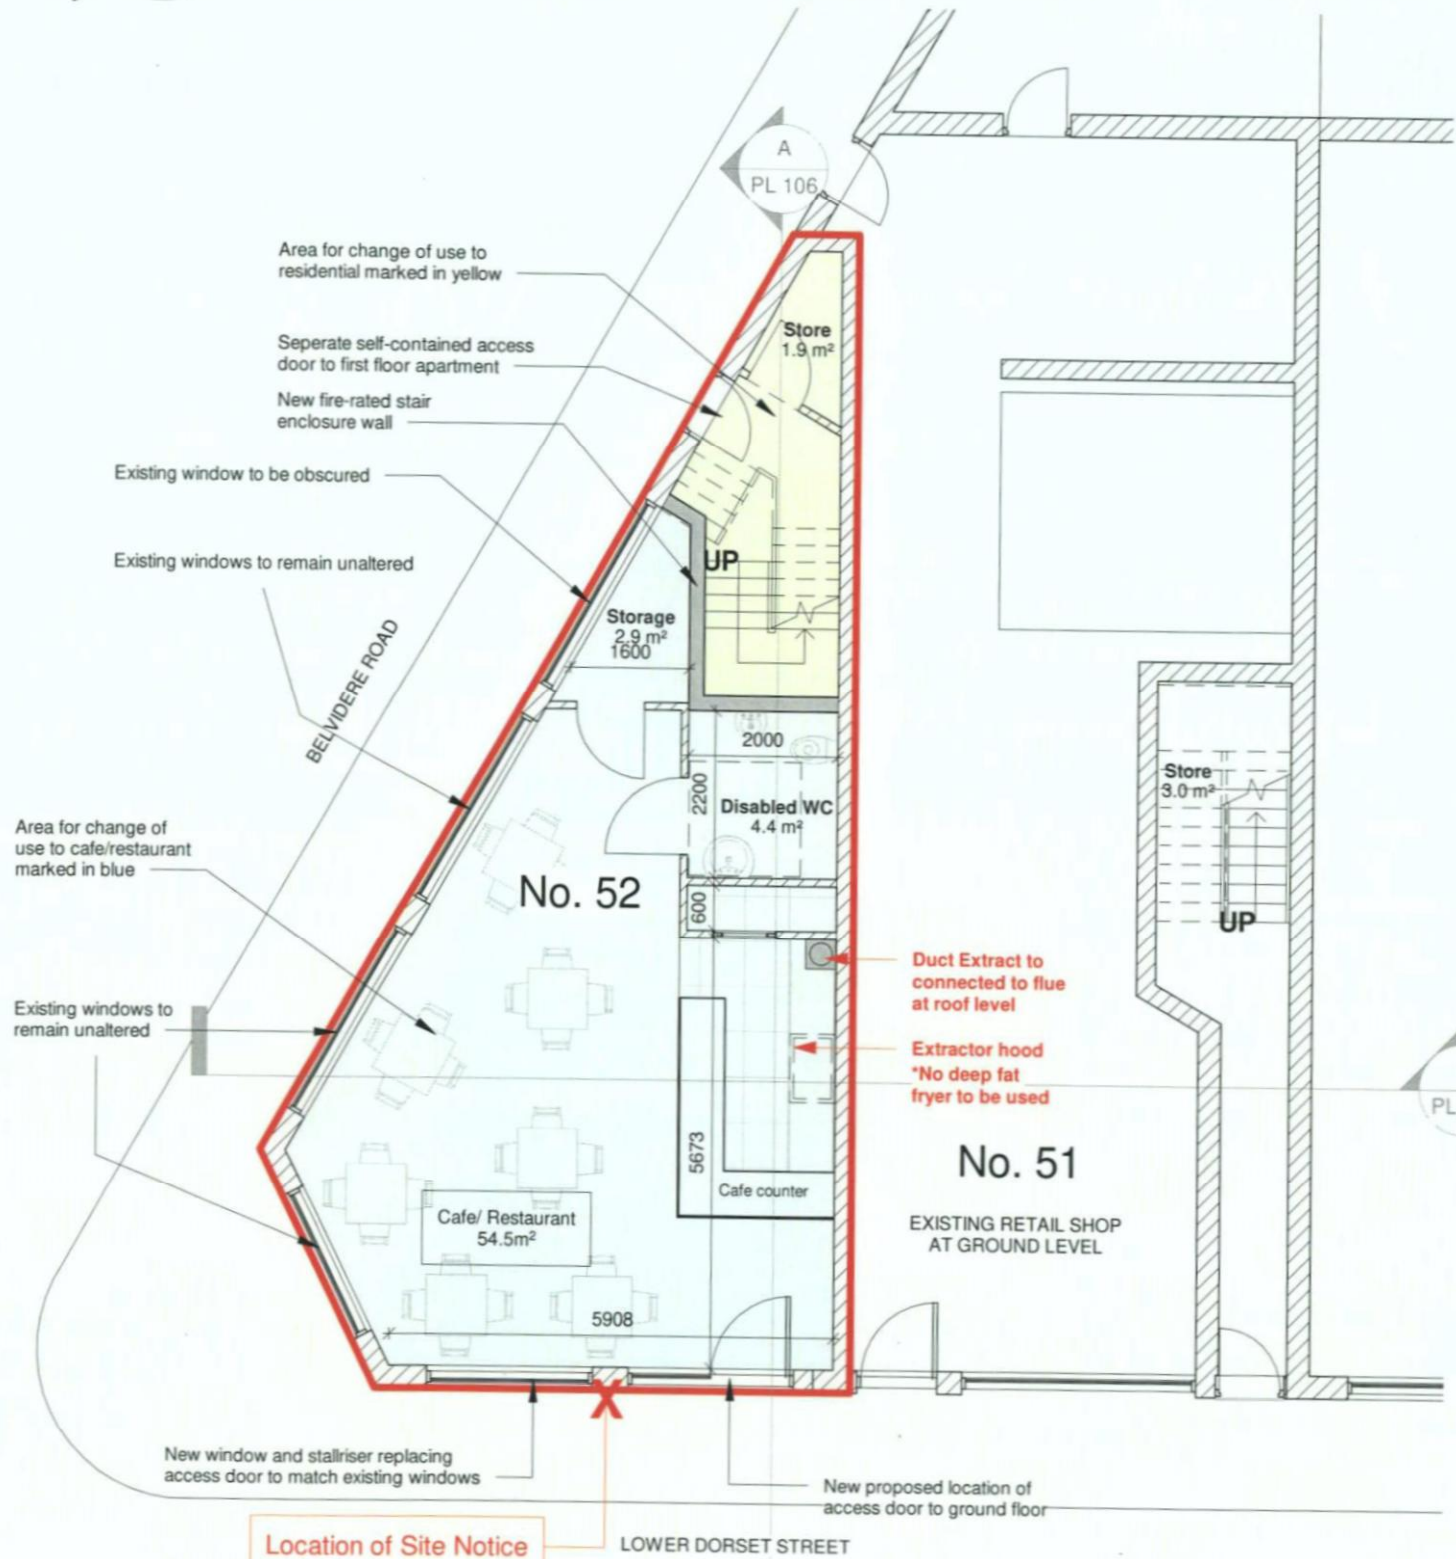

**Proposed Ground Floor Plan**  
 1 : 100

Total gross floor Area: 129m²

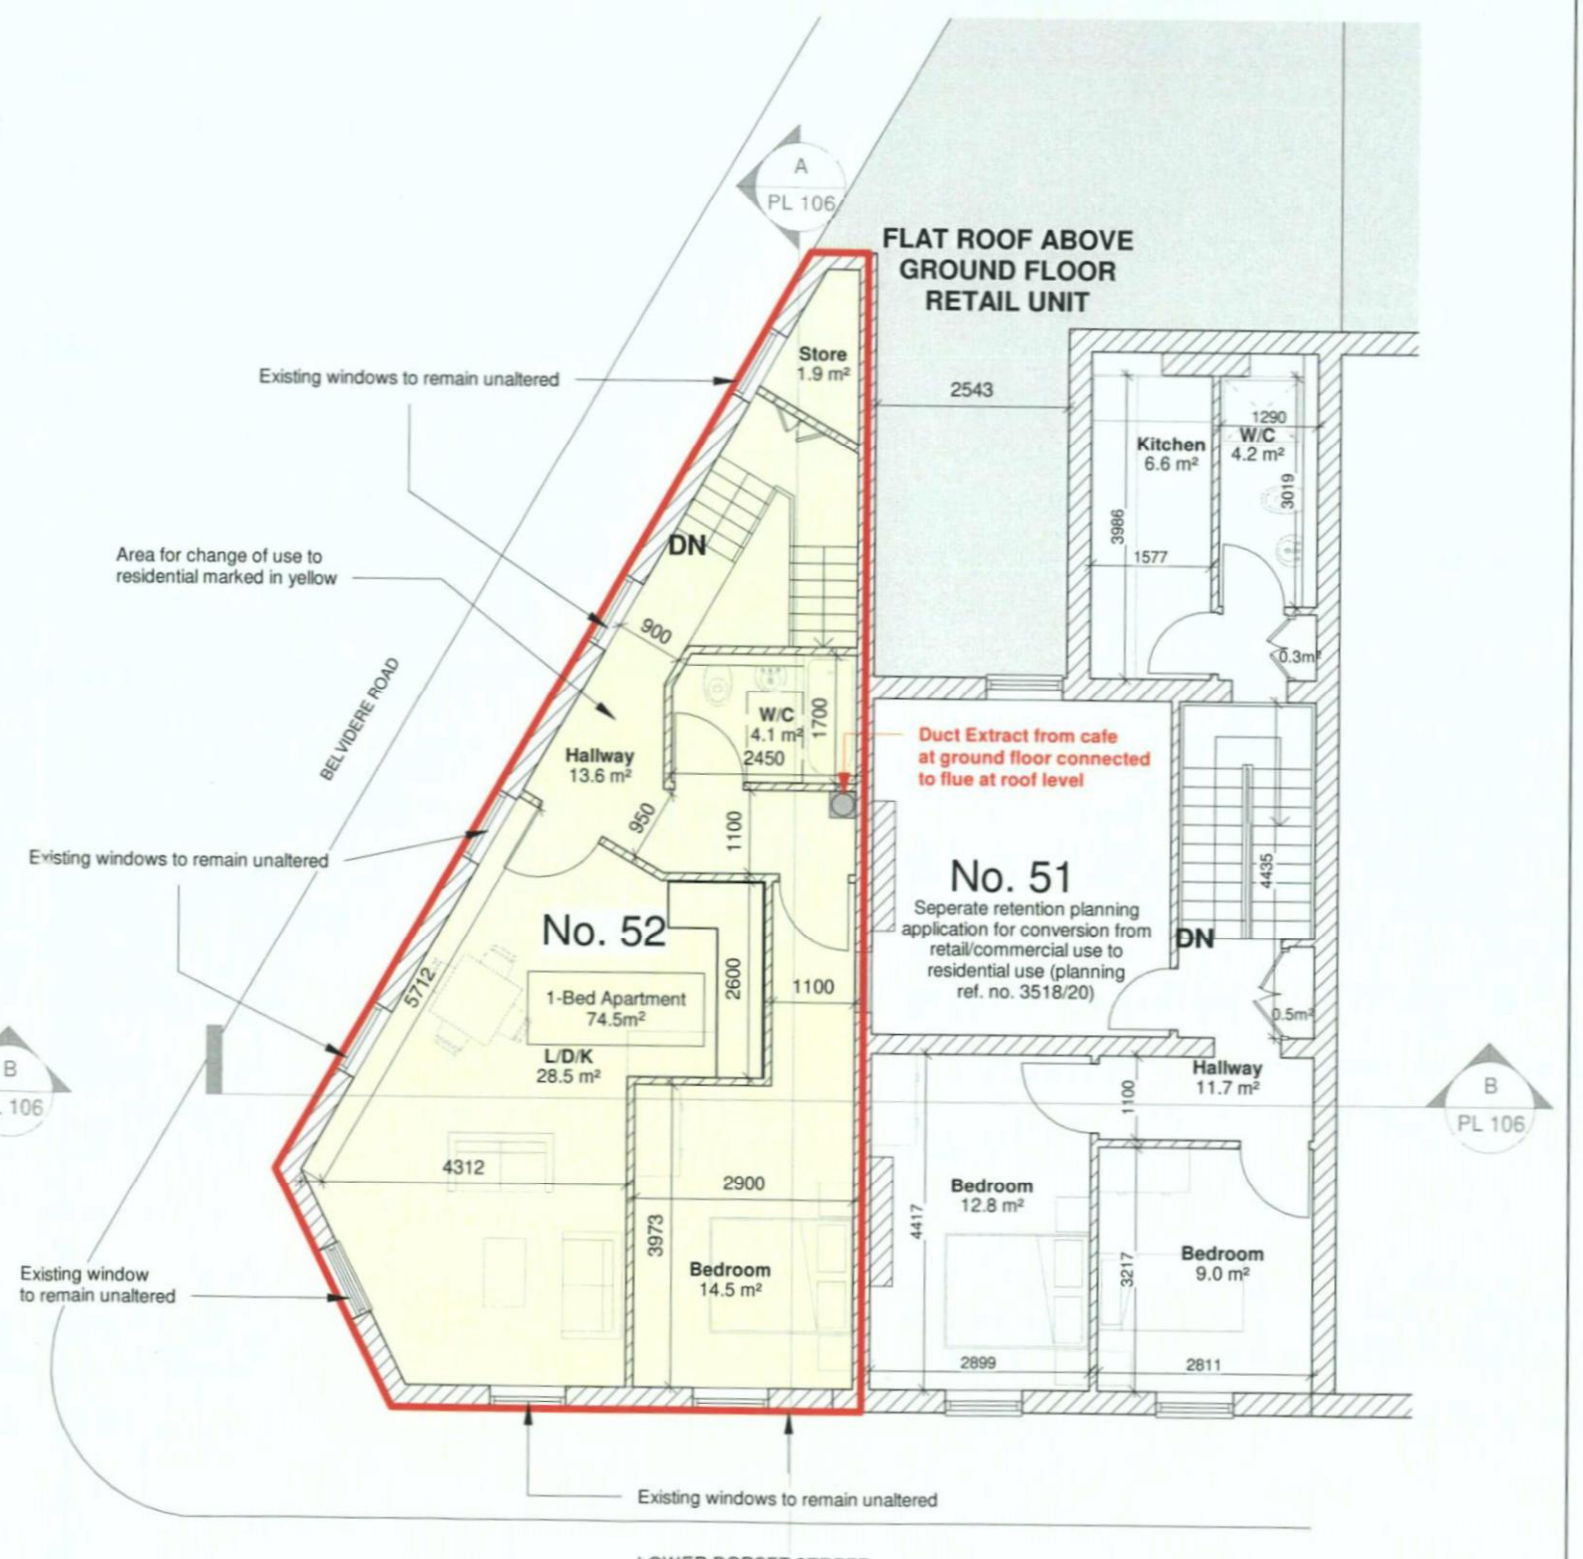

**Proposed First Floor Plan**  
 1 : 100

PLAN NO: 3697/20 ADD  
 INFO REC 24/02/2021

**PLANNING**

<b>PMCA architects</b> <small>104 Francis St. Dublin 8 Website: www.pmcarchitects.ie e-Mail: info@pmcarchitects.ie Tel: 01 - 4549900</small>	Project: 52 Lower Dorset Street Client: Margaret Kennedy	Title: Proposed Floor Plans Purpose of Issue: PLANNING	Scale (@ A3): 1 : 100 Date: 26-01-2021	Project No: 20.17 Drawing No: PL 104 Drawn by: SM Checked by: MMC REV: A	Notes: 1. Do not scale this drawing. Only stated dimensions to be used. 2. Any discrepancies to be immediately notified to Architects. 3. All dimensions to be checked on site and prior to fabrication. 4. All works to be carried out in accordance with Building Regs., Planning Permission, Fire Safety Certificate and Safety Plan.
---	---	---	---	--	--