


EXISTING WALLS

WALLS TO BE BEMOLISHED - GROUND FLOOR ONLY

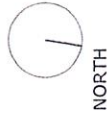


22/490

ORIEL HAS
FRANKLIN BUSINESS PARK
DUBLIN 15
CO. DUBLIN
info@babington.ie
087 4185 905

babington


PROJECT	PERMISSION FOR DEVELOPMENT TO DEMOLISH EXISTING BUILDING AND RECONSTRUCT A NEW 3-BEDROOM HOUSE WITH A GARAGE AND ATTACHED PORCH
CLIENT	ELANE HOLLYWOOD
TITLE	EXISTING GROUND & FIRST FLOOR PLAN
DATE	24.05.2022
DWG. NO.	EH482219

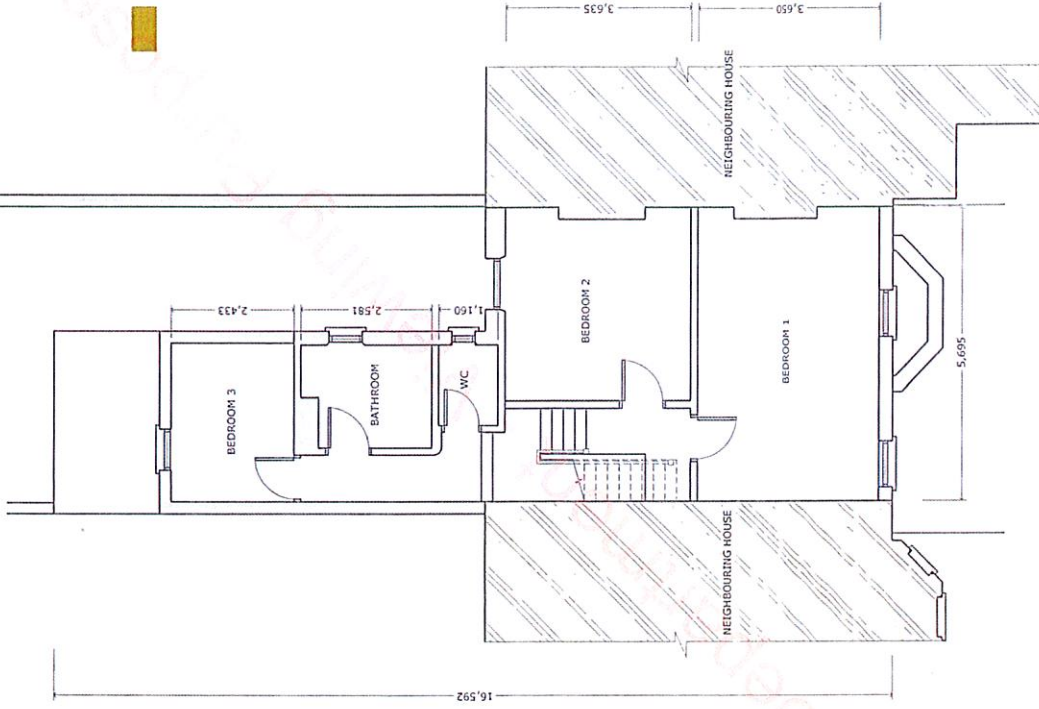

EXISTING FIRST FLOOR PLAN

SCALE 1:100

AREA OF EXISTING FIRST FLOOR 61.0 sqm

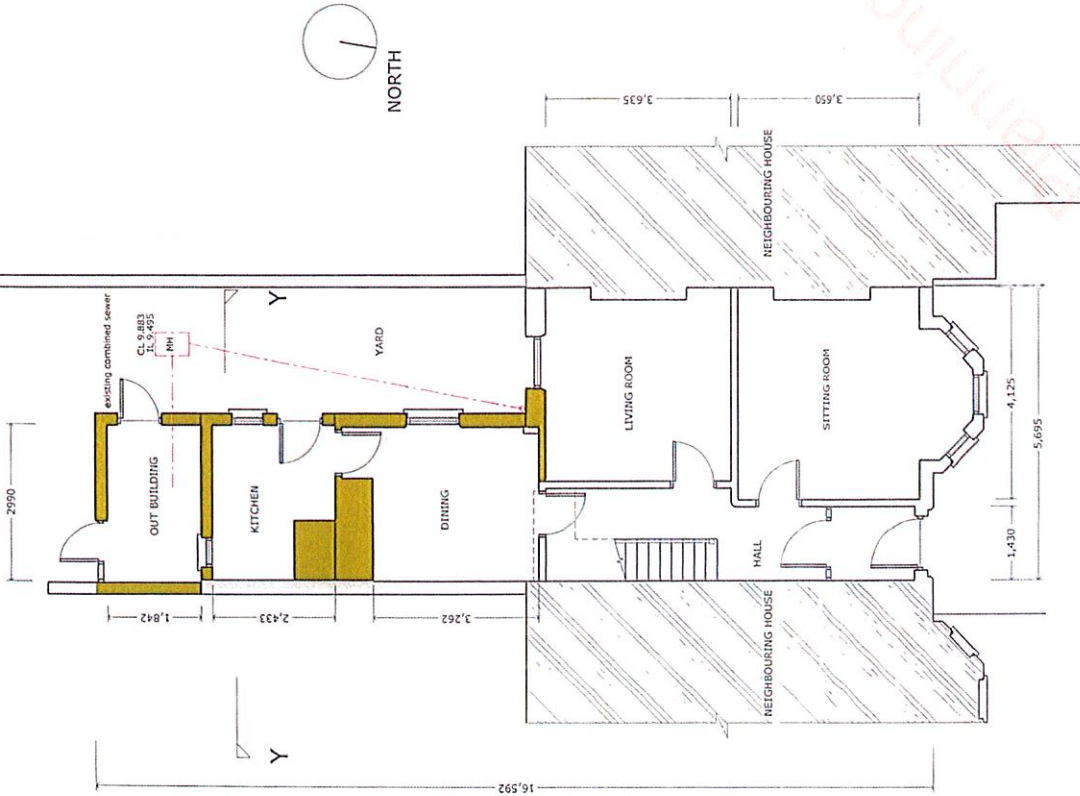

EXISTING GROUND FLOOR PLAN

SCALE 1:100

AREA OF EXISTING GROUND FLOOR 43.2 sqm

AREA OF EXISTING GROUND FLOOR OUT HOUSE 5.60 sqm


AREA OF EXISTING GROUND FLOOR OUT HOUSE TO BE DEMOLISHED 5.60 sqm

EXISTING WALLS

PROPOSED EXTENSION



22/499

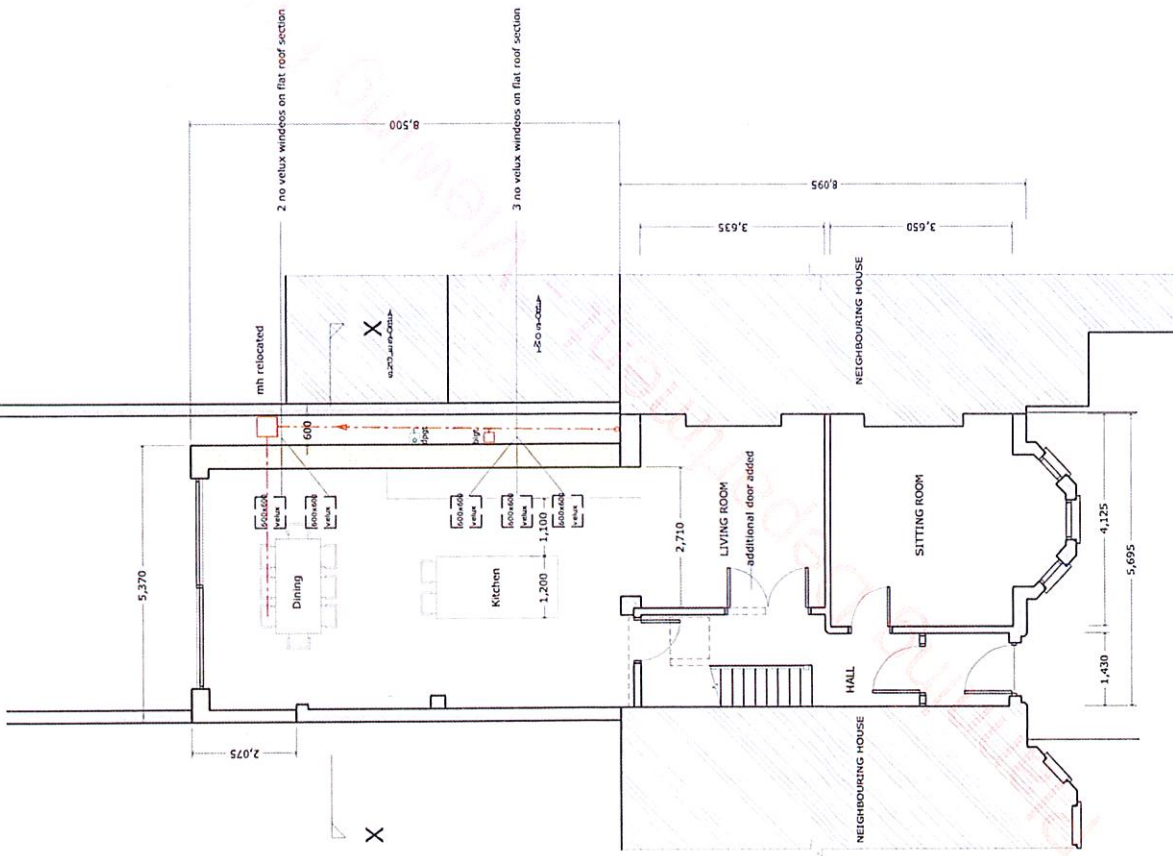

PROPOSED GROUND FLOOR PLAN

SCALE 1:100

AREA OF PROPOSED EXTENSION 19.00 sqm

AREA OF GROUND FLOOR INCLUDING EXTENSION 83.1 sqm

OMEL 148
FINNABAR BUSINESS PARK
DUNGAUL
CO. LOUTH

babington

mob: 087 4185 905
e: info@babington.ie

PROJECT
permission for development to demolish existing outbuilding and construct a new 2 storey extension to rear of existing building. The new extension will include a kitchen, living room, sitting room, dining room, bathroom, and a utility room. The extension will be constructed of brick and stone with a pitched roof structure.

CLIENT
ELAINE HOLLYWOOD

DATE
24.05.2022

TITLE
PROPOSED GROUND FLOOR PLAN

DRG. NO.
E492204