


**notes**  
This drawing is copyright to buck planning services  
Any discrepancy noted herein should be brought to the attention of bps immediately.  
Do not scale from this drawing - use figured dimensions only

**revisions**  
A (Drawn) revised to address issues raised within 22.10.20  
Further information requested and accepted - altered  
- external storage removed (cycle store only)  
- dwelling in side of bungalow to be altered to provide screening - layout to Apartment 3 revised to fully comply with Part 5 of Building Regulations  
Levels revised to all surveyed levels based on OS datum in line of previous levels based on benchmark - minor rises  
B (Lower) provided to angled windows in line of built panels to enhance privacy and allow daylight plan revised to accommodate the Store 0.12.20

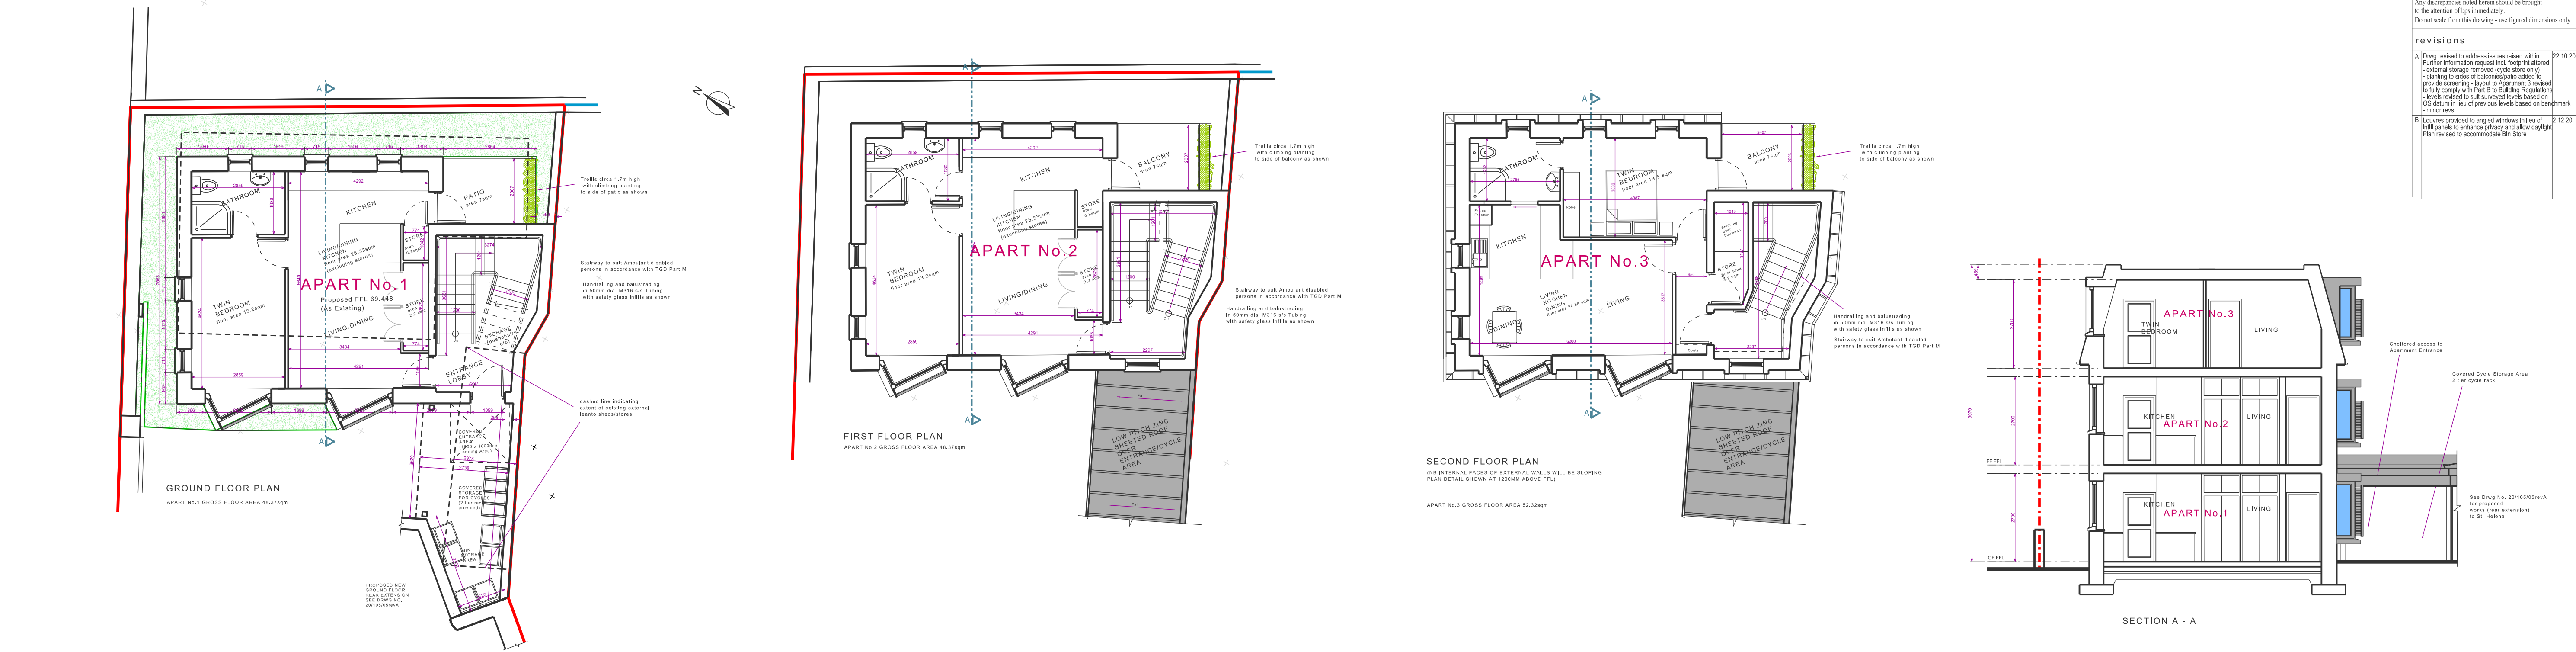

REDEVELOPMENT  
OF EXISTING BUNGALOW  
TO BE DEMOLISHED TO  
PROVIDE 3 NO. APARTMENTS  
AT 1 BOW LANE GREYSTONES

FURTHER INFORMATION

**buck planning services**

Bullistone  
Greystone  
Rathfriland  
Co. Wicklow

Mob: 086-7744365  
Email: buckplanning@buckplanning.com

Tony Buck, MCAT  
Chartered  
Architectural Technologist

Registered in Ireland:  
Business Reg. No. 409329

JOB: Provision of Apartments  
at 1 Bow Lane, Greystones,  
County Wicklow

CLIENT: Seamus Martin

TITLE: Floor Plans,  
Elevations & Section

SCALE: 1:100

DATE: May 2020

DRWG NO. 20/105/04revB

**b p s**