




02 First Floor Plan
 2.03 Proposed Floor Area: 65m²
 Scale 1:50

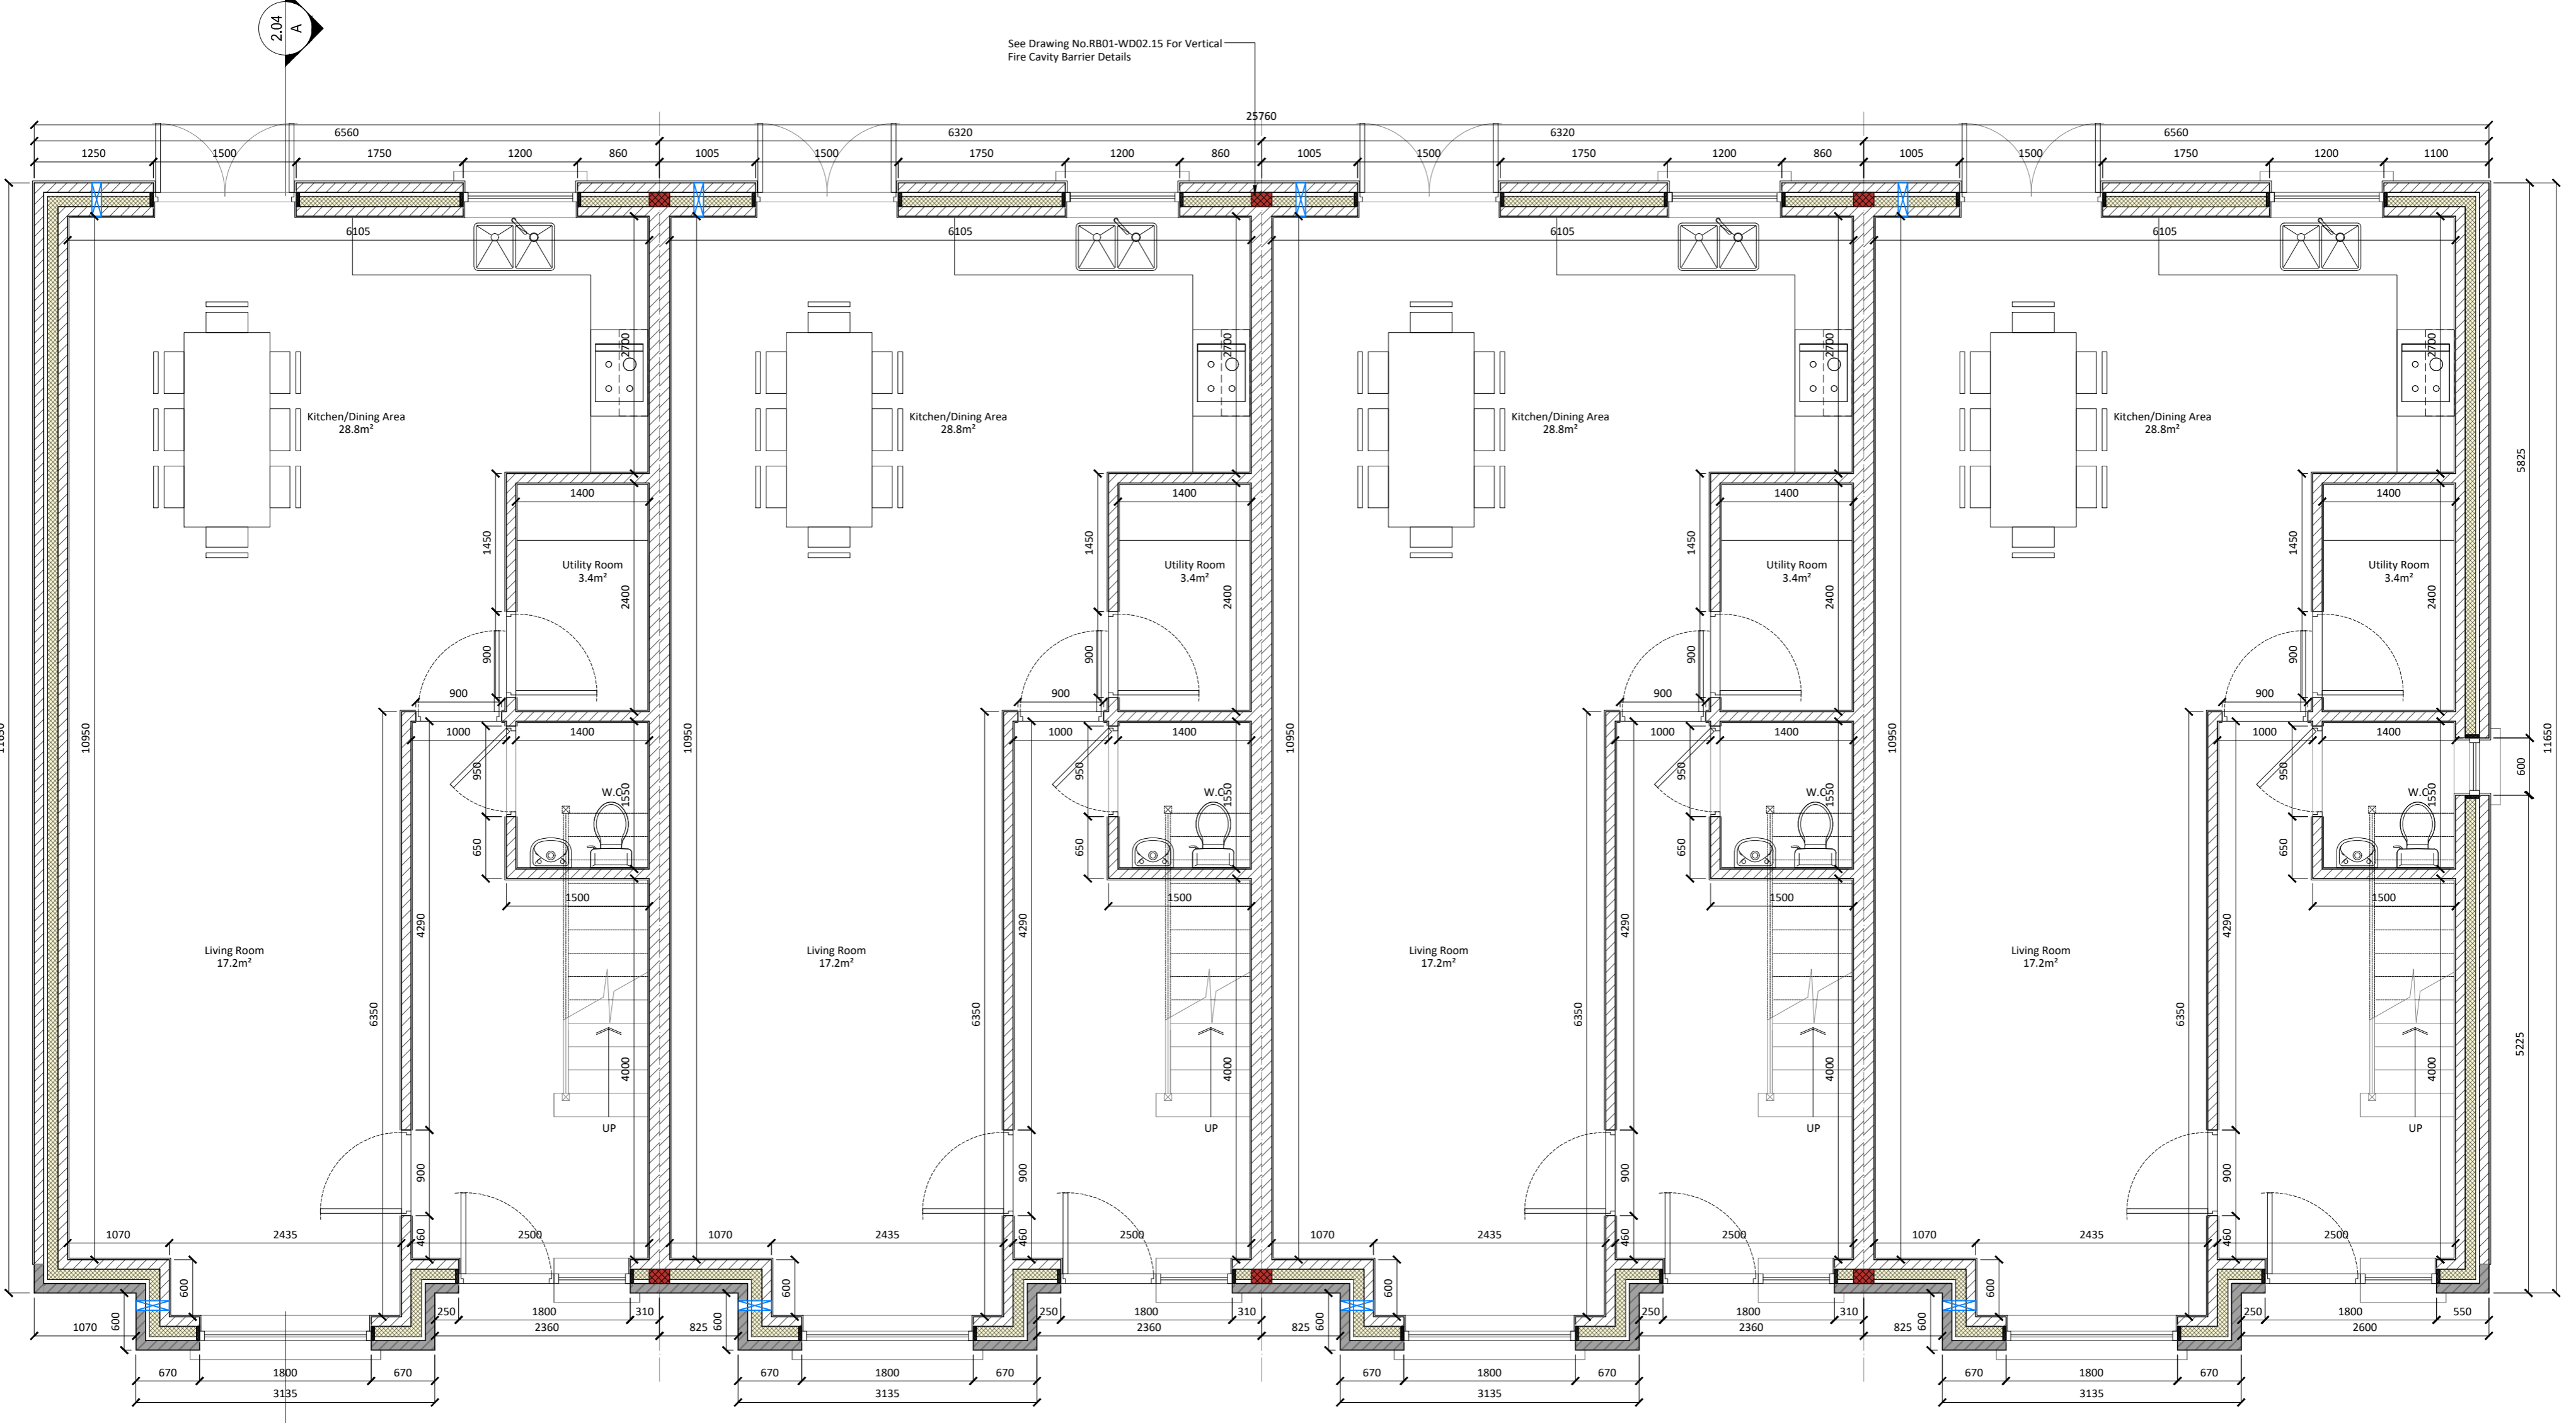

01 Ground Floor Plan
 2.03 Proposed Floor Area: 65m²
 Scale 1:50

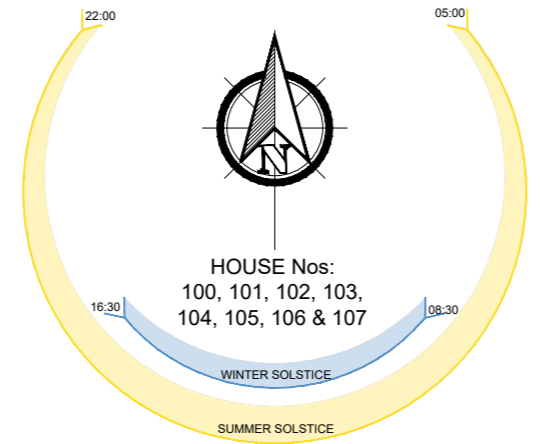

The Developer Reserves The Right To Adjust Or Change Plans



T: 053 9430806 - E: info@molloyarchitecture.ie - www.molloyarchitecture.ie

PROJECT Proposed Housing Development (Phase 3)

TITLE House Type B - General Layout (Contract Issue)

CLIENT Tom & Pat Redmond

ADDRESS Ballynerrin, (Marlton) Wicklow Town Co. Wicklow

DRAWN BY DR CHK BY DATE 03-10-24

SCALE (@ A1) 1:50 PROJECT NUMBER 2020-RB01

DRAWING NUMBER RB01-WD02.03 - House Type B REV

Rev	Description	Date

