


Adjoining Property

Existing Dwelling

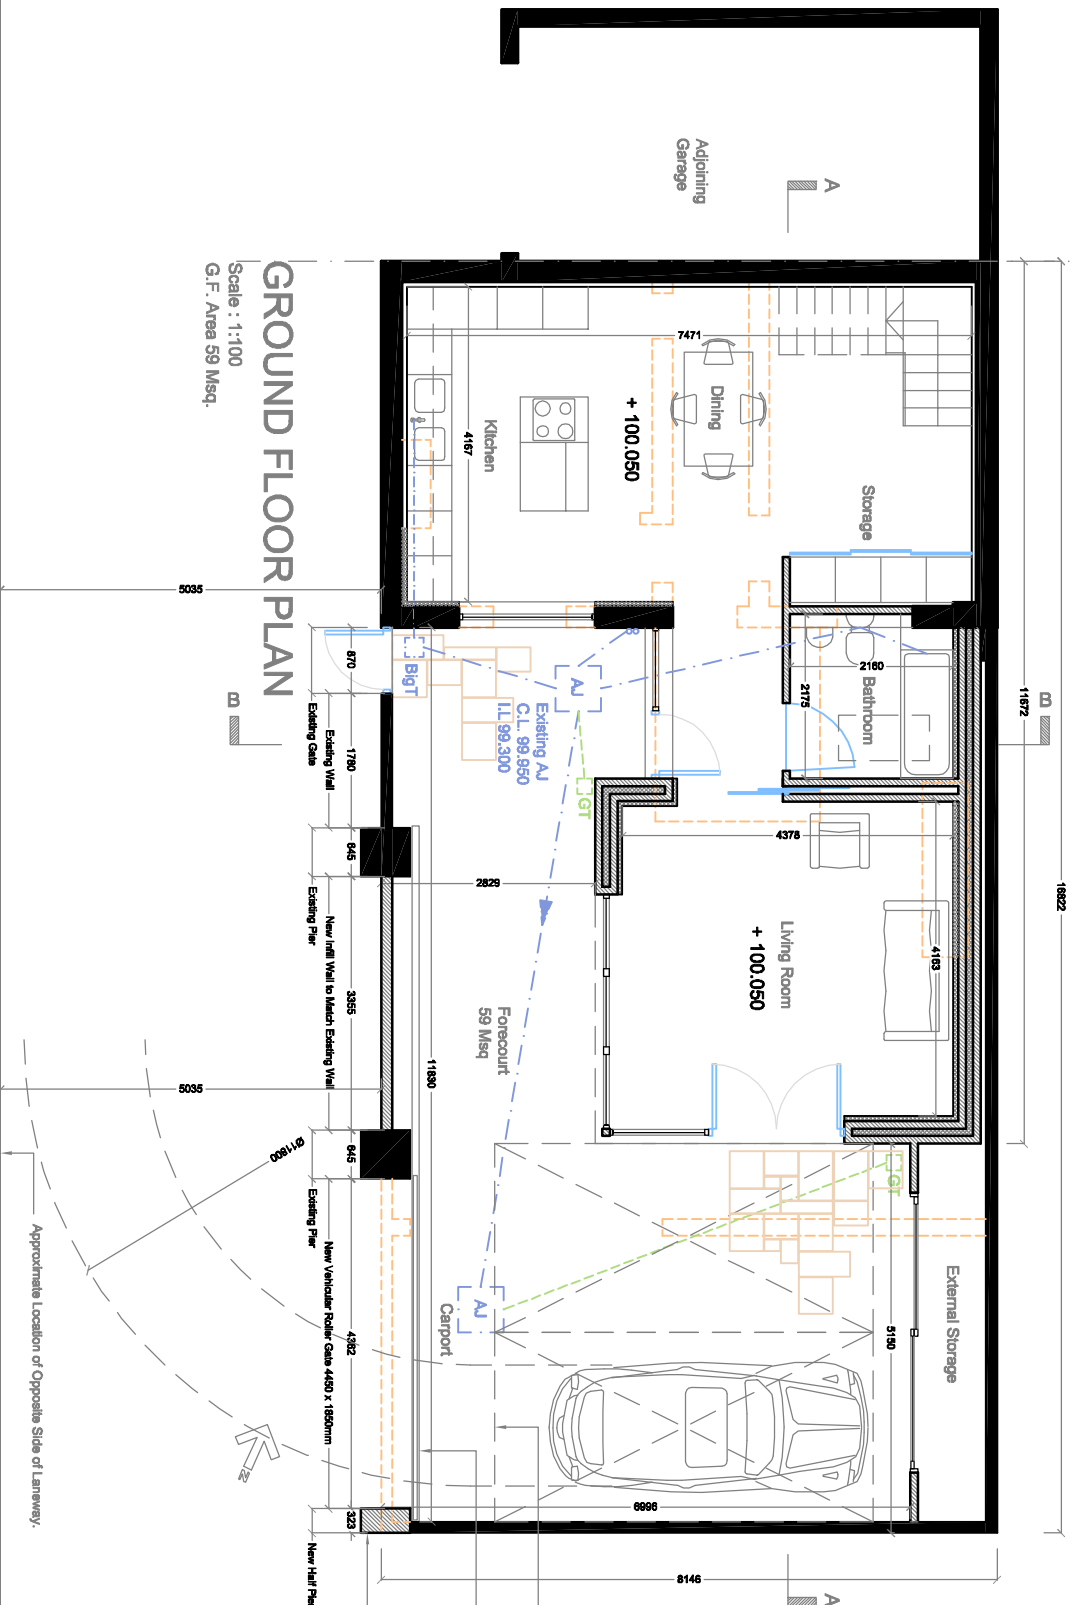

Scale : 1:100
G.F. Area 59 Msq.

GROUND FLOOR PLAN

- Existing dwelling shown thus
- New work shown thus
- Foul water drainage
- Surface water drainage
- Line of existing to be demolished

Dashed Line Indicates 2 No. 5 x 2.5 Wire Carpentering Spaces to be Increased Carport / Forecourt Area

New Painted Galvanized Steel Roller Gate on Track end Off Vehicular Entrance.

Existing Wall Completed with Half Pier Support to Match Finish of Existing Piers.

Approximate Location of Opposite Side of Lane-way.