




EXISTING FRONT / NORTH EAST ELEVATION
SCALE 1:100 @ A1

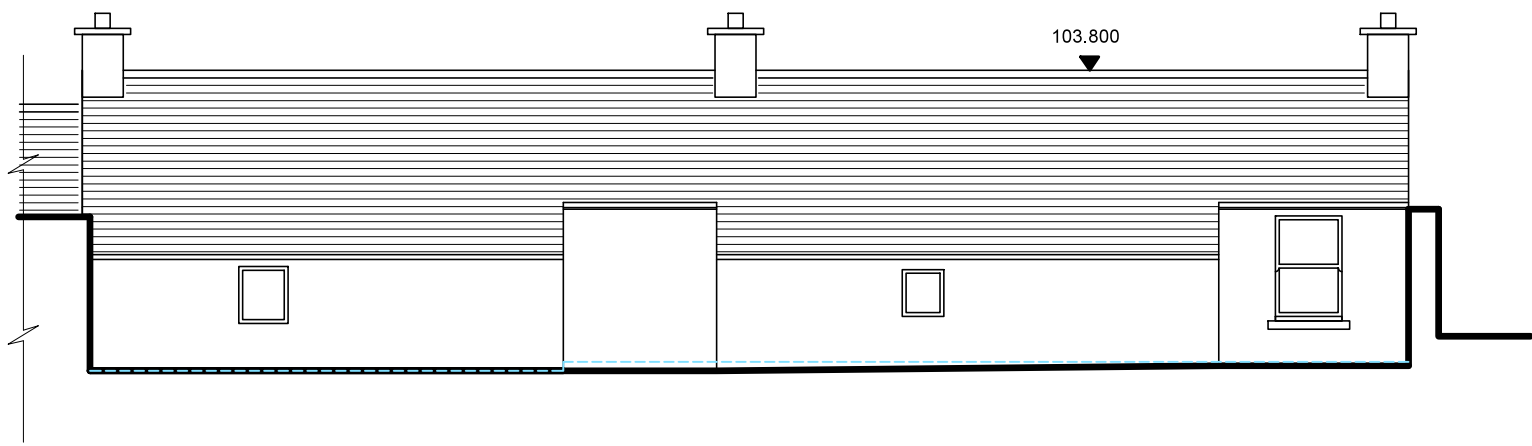


EXISTING RERE / SOUTH WEST ELEVATION
SCALE 1:100 @ A1

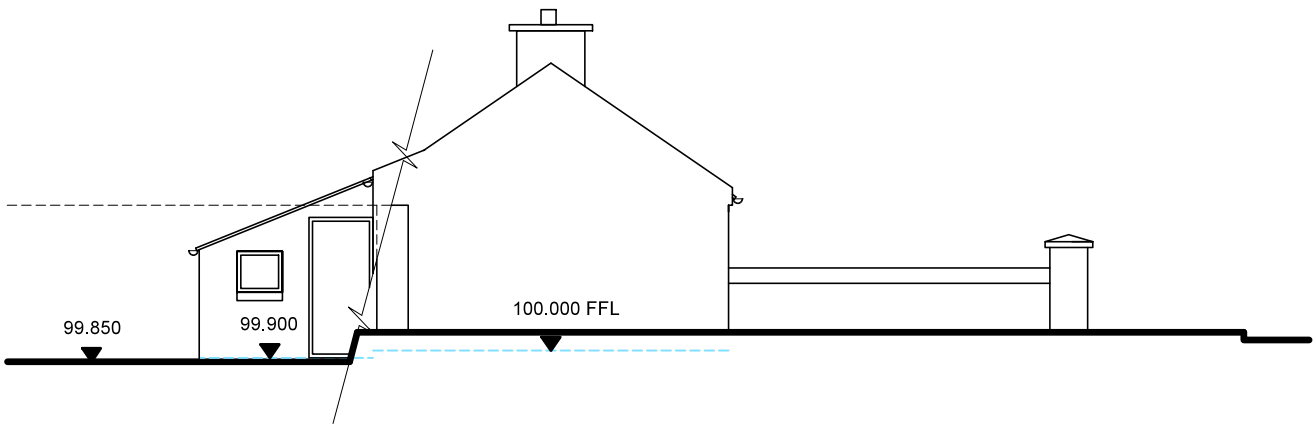

EXISTING SIDE / SOUTH EAST ELEVATION
SCALE 1:100 @ A1

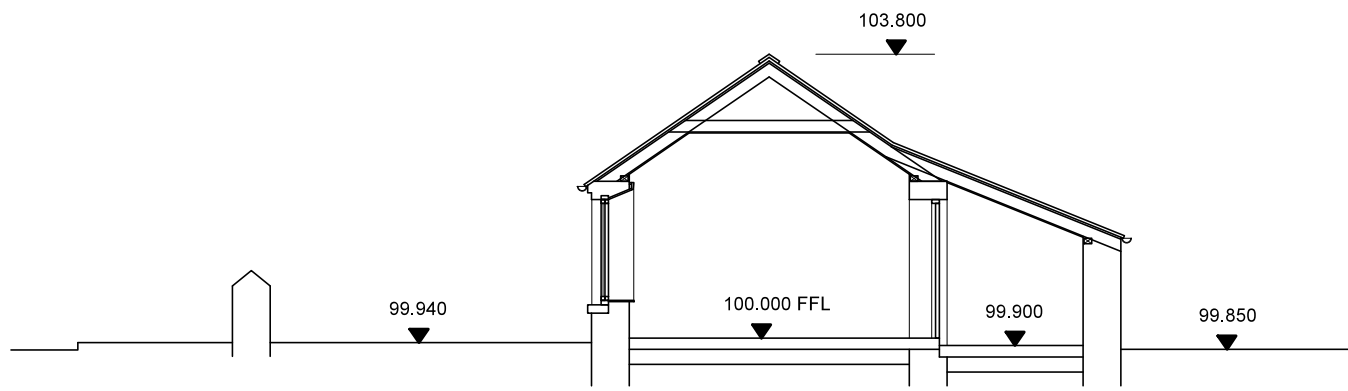

EXISTING SECTION X-X
SCALE 1:100 @ A1

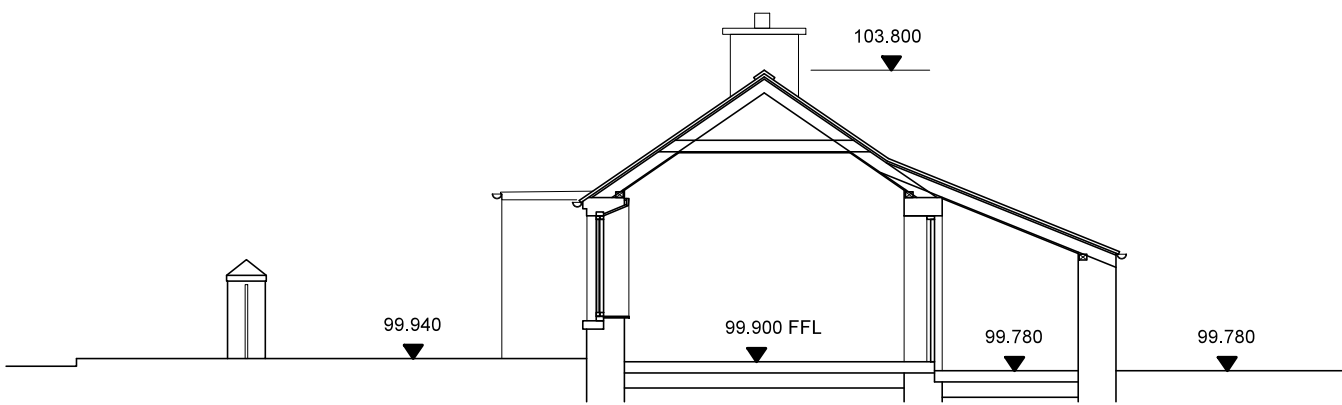

EXISTING SECTION Y-Y
SCALE 1:100 @ A1



Ordnance
Survey

Ireland

National Mapping Agency

RECEIPT

Page 1 of 1

Bill To

STEPHEN NEWELL
ARCHITECTS
STEPHEN NEWELL
IRELAND

Deliver To

STEPHEN NEWELL
ARCHITECTS
STEPHEN NEWELL
IRELAND

Receipt Details

Order No. 25291519
Account No. Cash Customer
PO Number N/A
Sales Person John Hickey
Date 27/03/2017

Item No	Product Description	Map Details	VAT	Quantity	Unit Price	Total Price	Year 2
0	Digital Planning Pack Copyright		13.5%	1	€12.85	€12.85	€0.00
1	A4 Vector Digital Planning Pack 1:1000	Composite	23.0%	1 Planning Pack	€80.34	€80.34	€0.00

Customer Notes

Card Details (if applicable)

Card Num.
Card Type
Auth Code: 087211
TOTAL AMOUNT EUR = 113.40
PLEASE RETAIN THIS RECEIPT FOR
YOUR RECORDS

Order Totals

SUBTOTAL	€93.19	€0.00
DISCOUNT	€0.00	€0.00
SHIPPING	€0.00	€0.00
TOTAL VAT	€20.21	€0.00
TOTAL	€113.40	€0.00

Licence Details

Annual licence data supplied subject to agreed yearly fee.
Project licence data supplied for a fixed term of 2 years and should be returned thereafter
Academic & Research licence data supplied as per terms of signed agreement
Full terms and conditions of trading available on our website - www.osi.ie

RECEIVED WITH THANKS

ORDNANCE SURVEY RECEIPT INCLUDING COPYRIGHT CHARGE

Sold By: OSI Map Sales,Ordnance Survey Ireland, Phoenix Park, Dublin 8.
Tel: 01 802 5500 Mail: mapsales@osi.ie
Fax: 01 802 5517 Web: www.osi.ie

NOTE THIS DRAWING IS FOR PLANNING PURPOSES ONLY,
NOT FOR CONSTRUCTION OR OTHER PURPOSE
© STEPHEN NEWELL ARCHITECTS LTD.

PROJECT	SUBDIVISION OF 1 KENMARE TERRACE, TRAFALGER ROAD, GREYSTONES
CLIENT	BEATRICE GLASS
STAGE	17013 P2
TITLE	PLANNING APPLICATION
SCALE	EXISTING COTTAGE
DATE	1: 100 @ A1 APRIL 2017