



Rev	Date	Description	Rev	Date	Description	Rev	Date	Description
-----	------	-------------	-----	------	-------------	-----	------	-------------

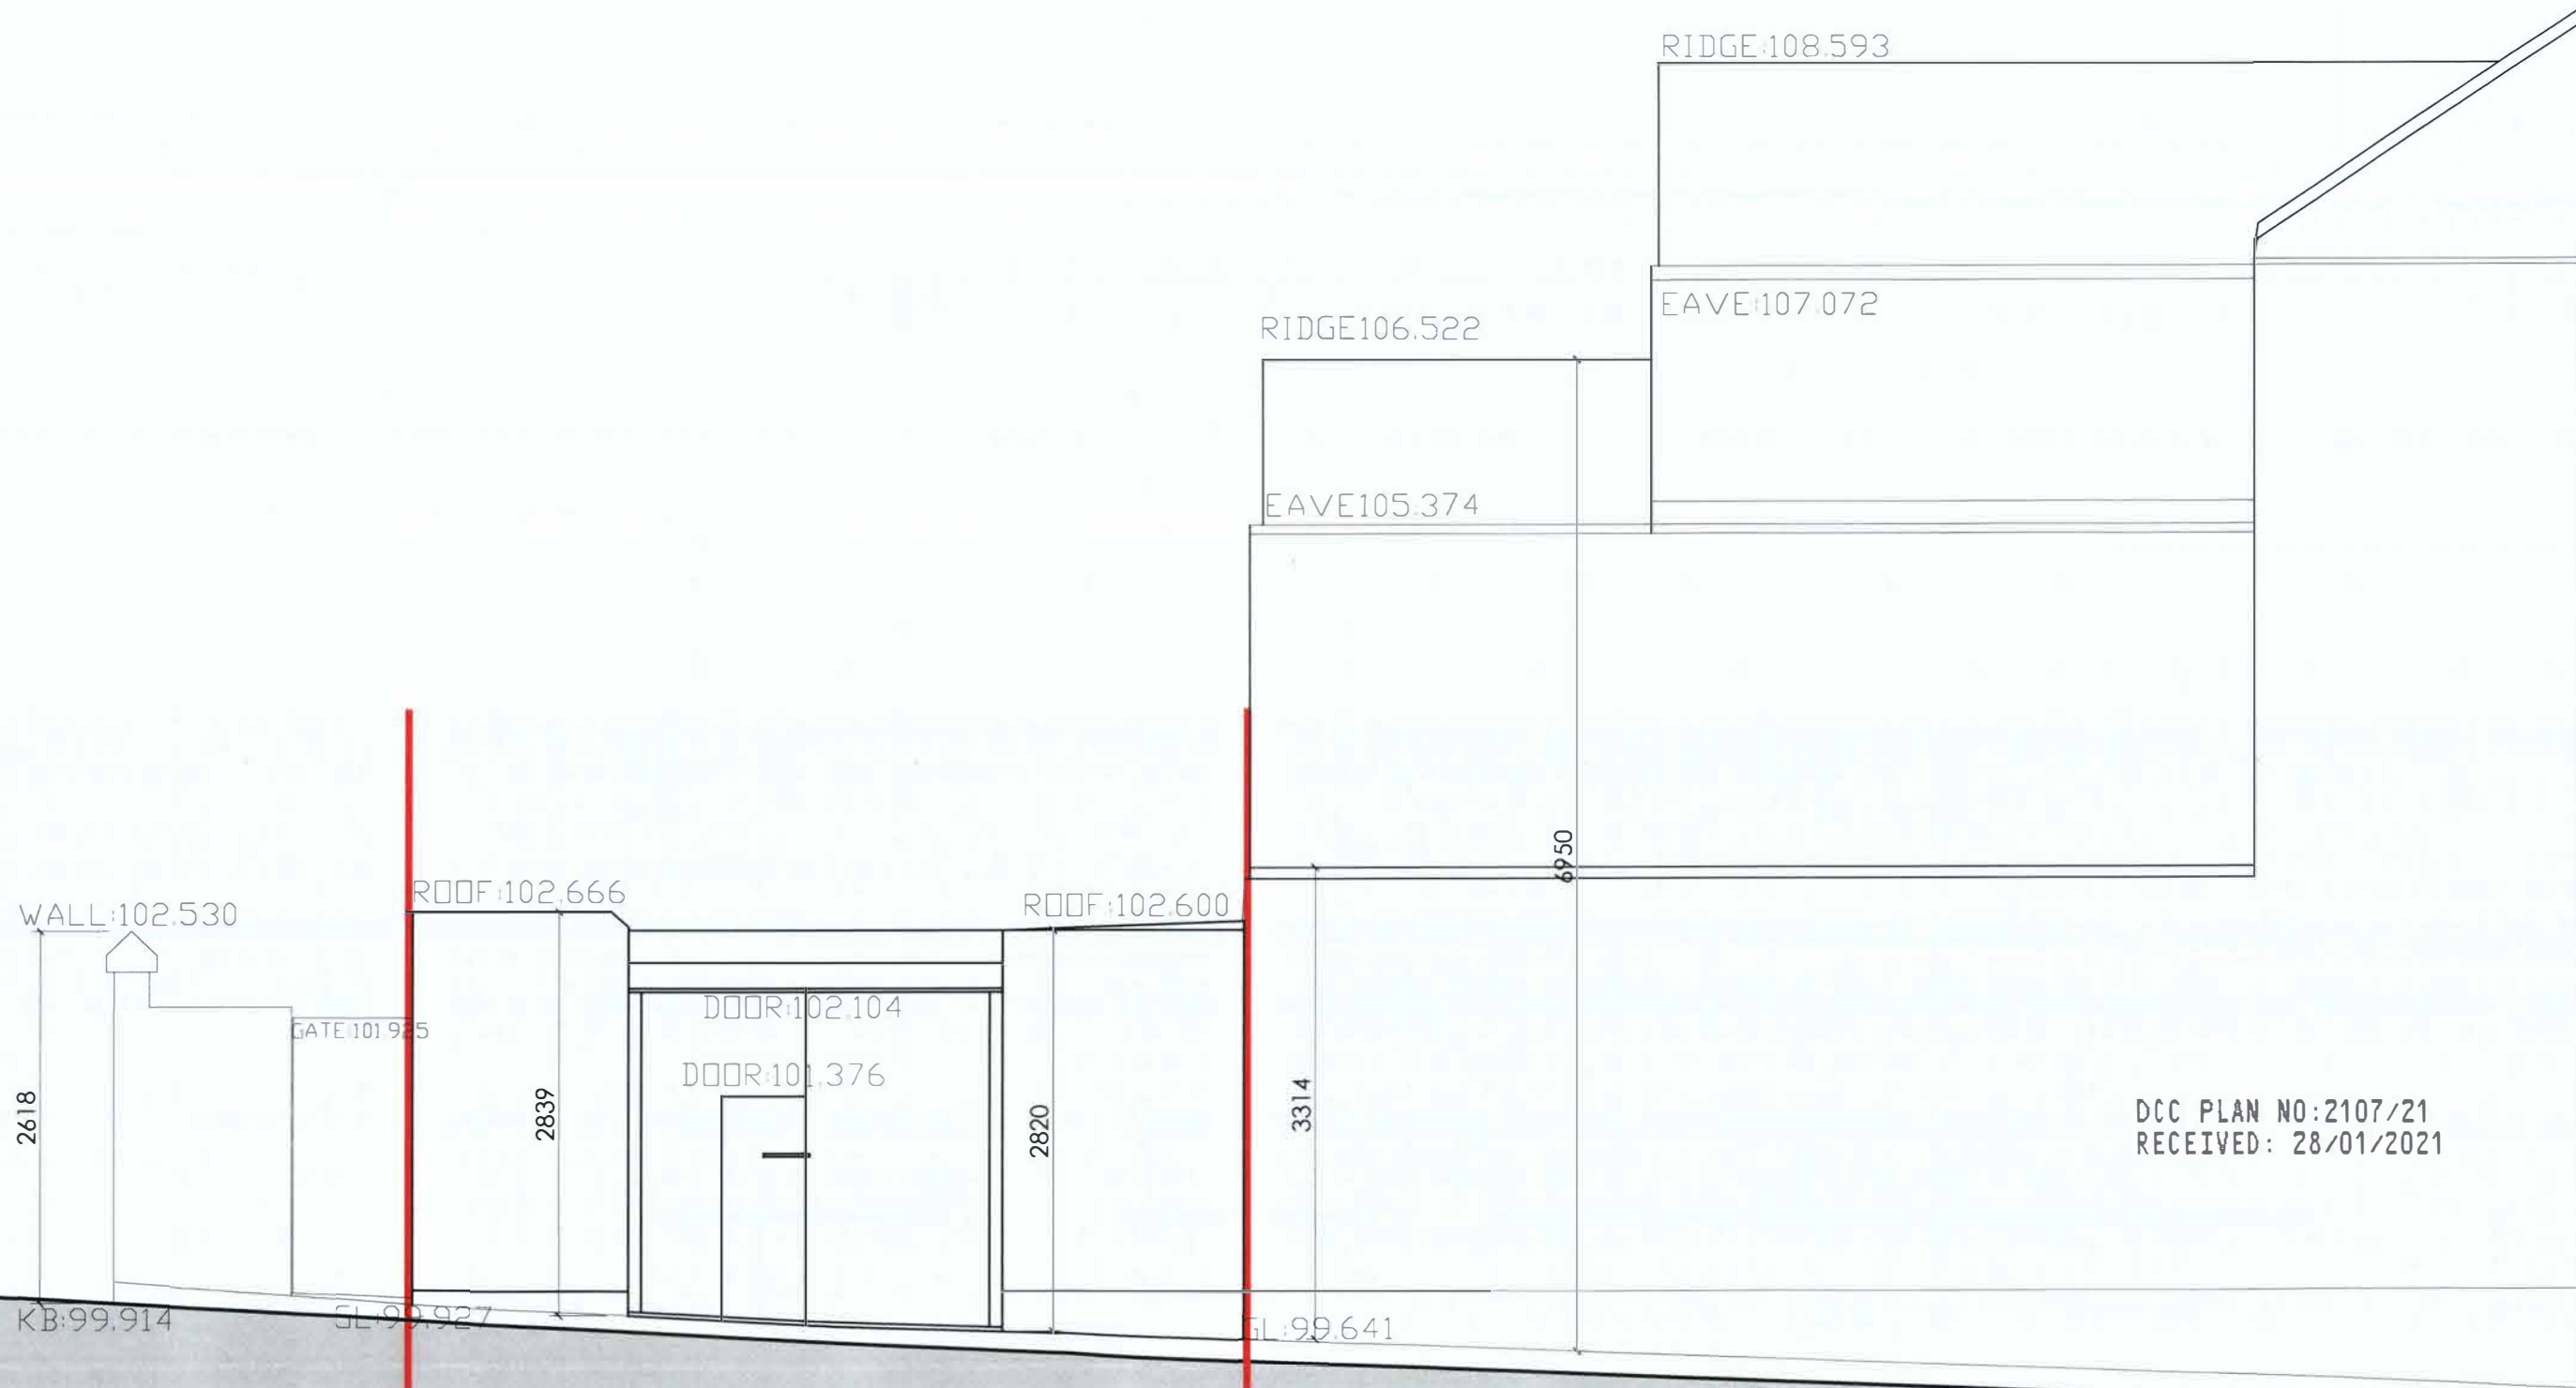

DCC PLAN NO:2107/21  
 RECEIVED: 28/01/2021

Existing East Elevation - Mount pleasant avenue Upper


Rev	Date	Description	Rev	Date	Description	Rev	Date	Description
-----	------	-------------	-----	------	-------------	-----	------	-------------

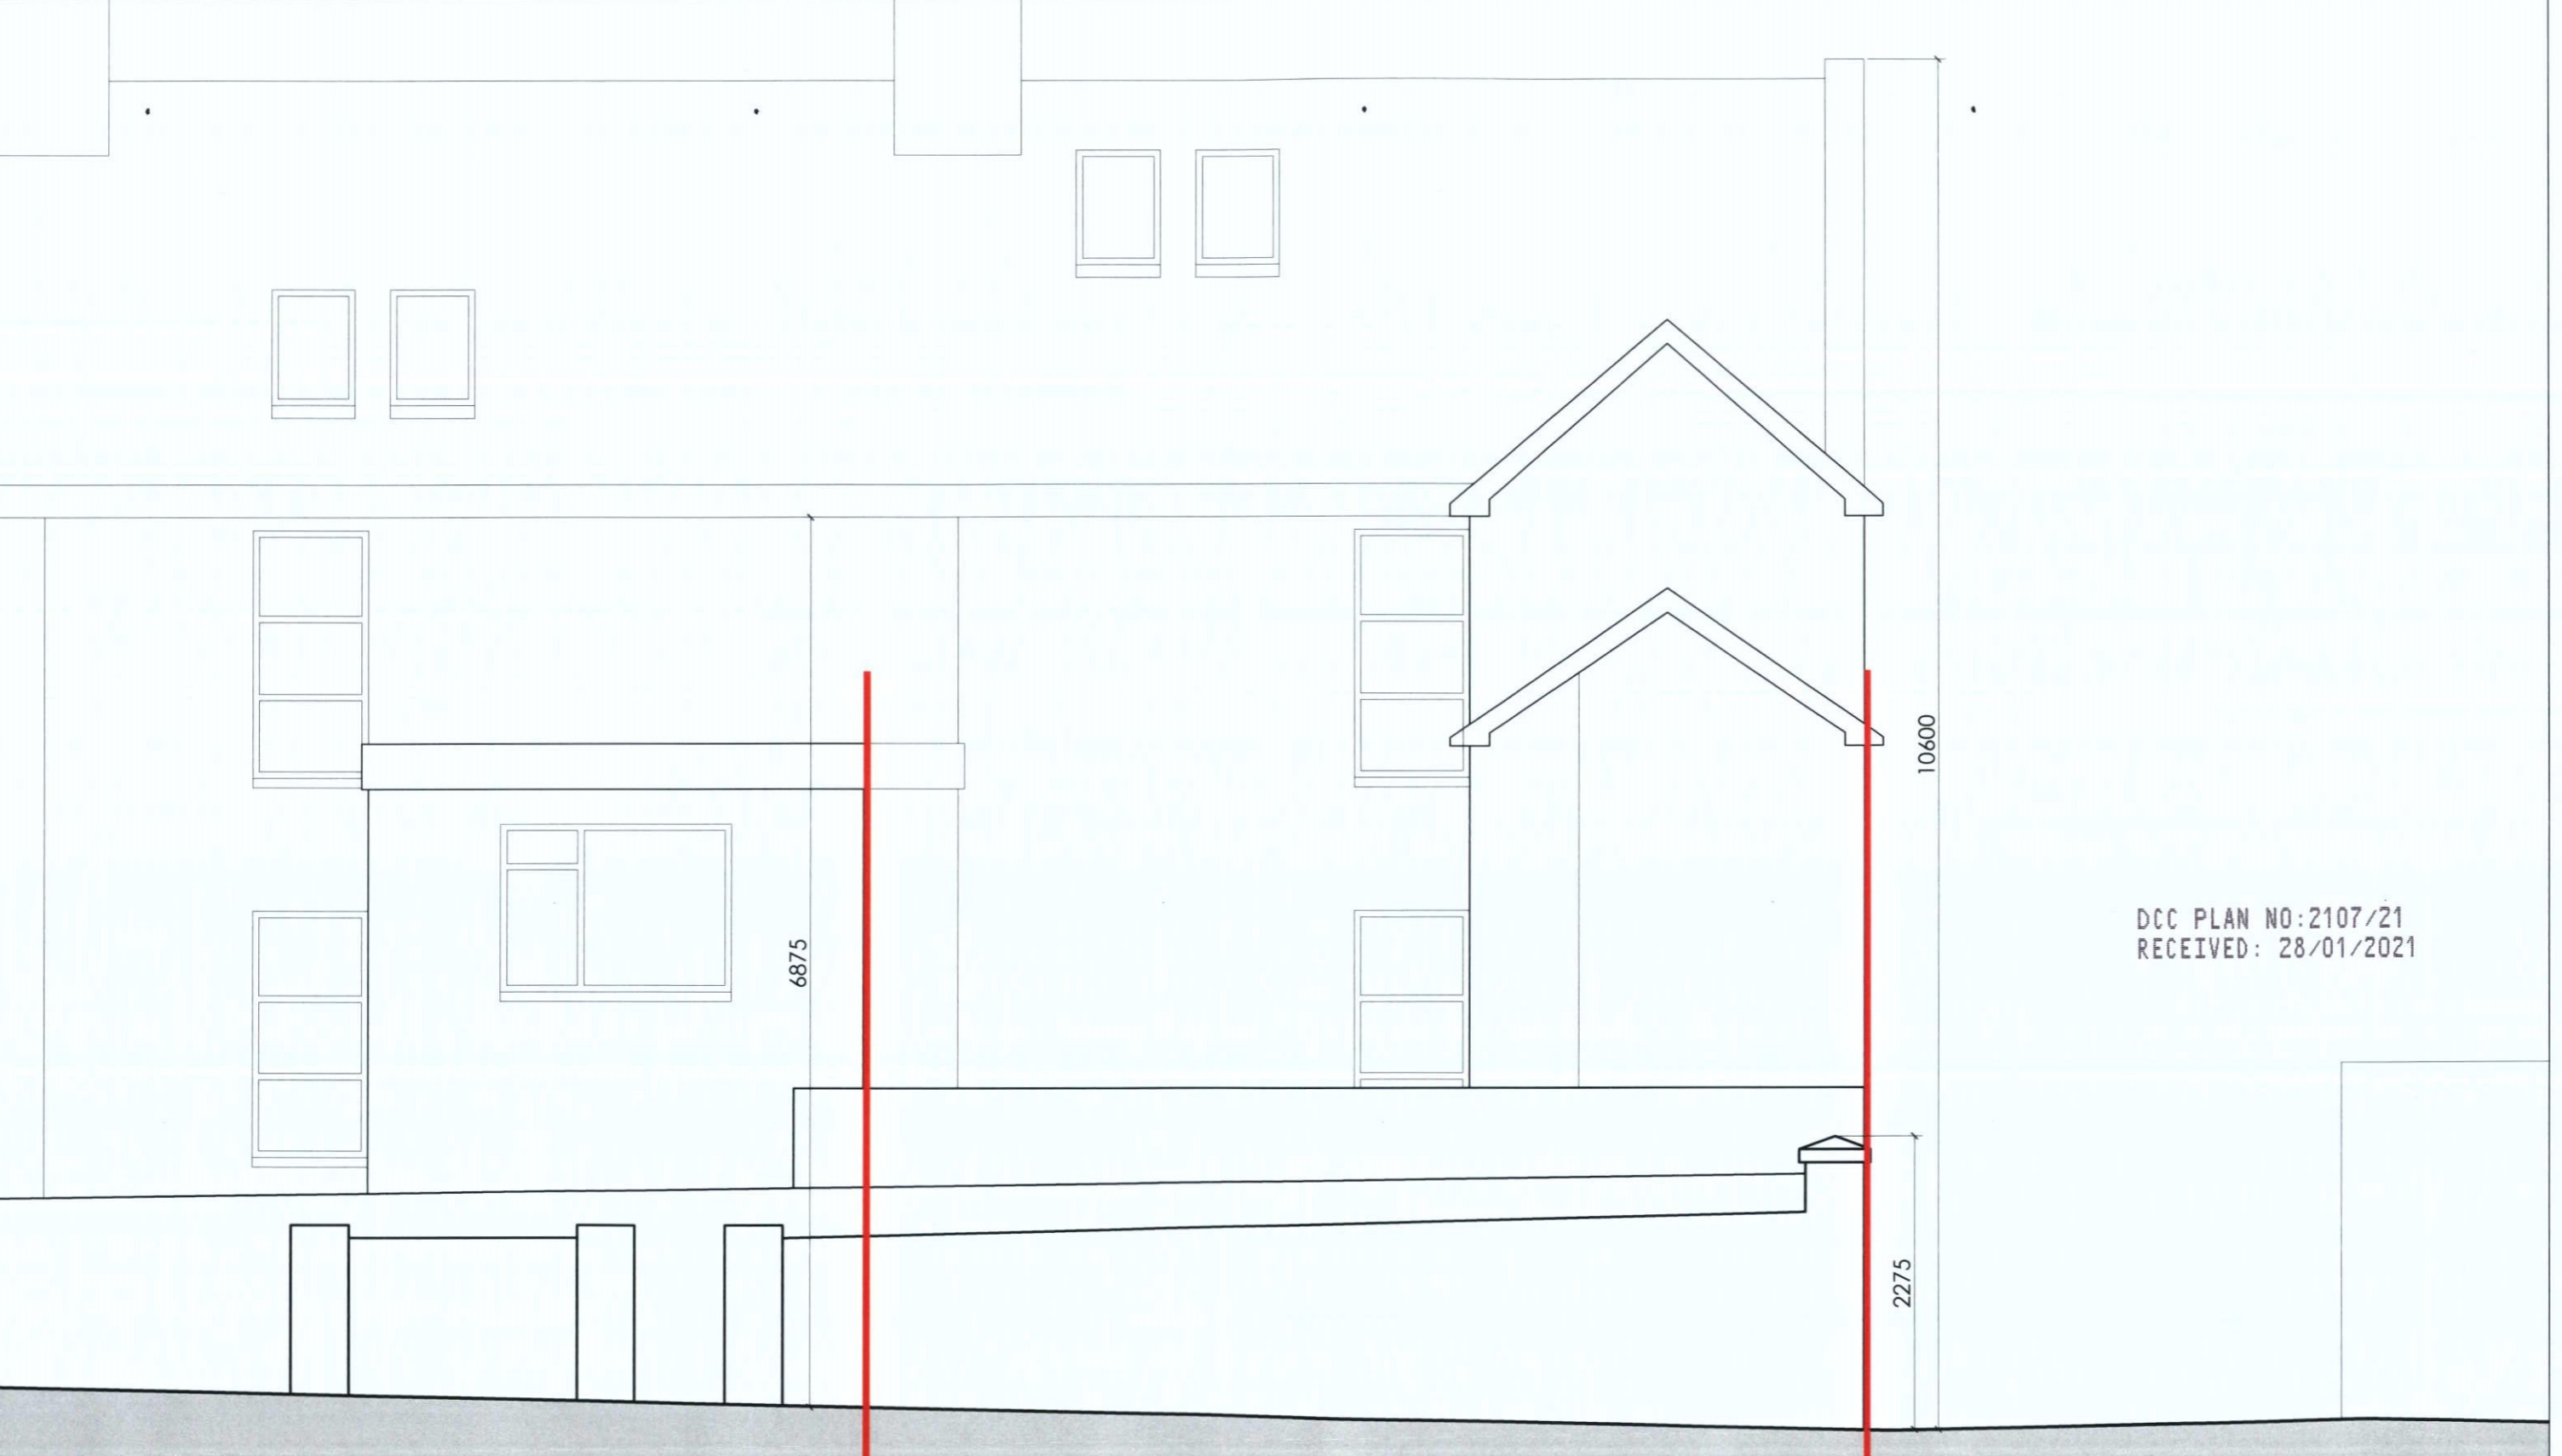


DCC PLAN NO:2107/21  
 RECEIVED: 28/01/2021

**Existing South Elevation - Richmond place**  
 Scale 1:50 @ A3

Rev	Date	Description	Rev	Date	Description
-----	------	-------------	-----	------	-------------

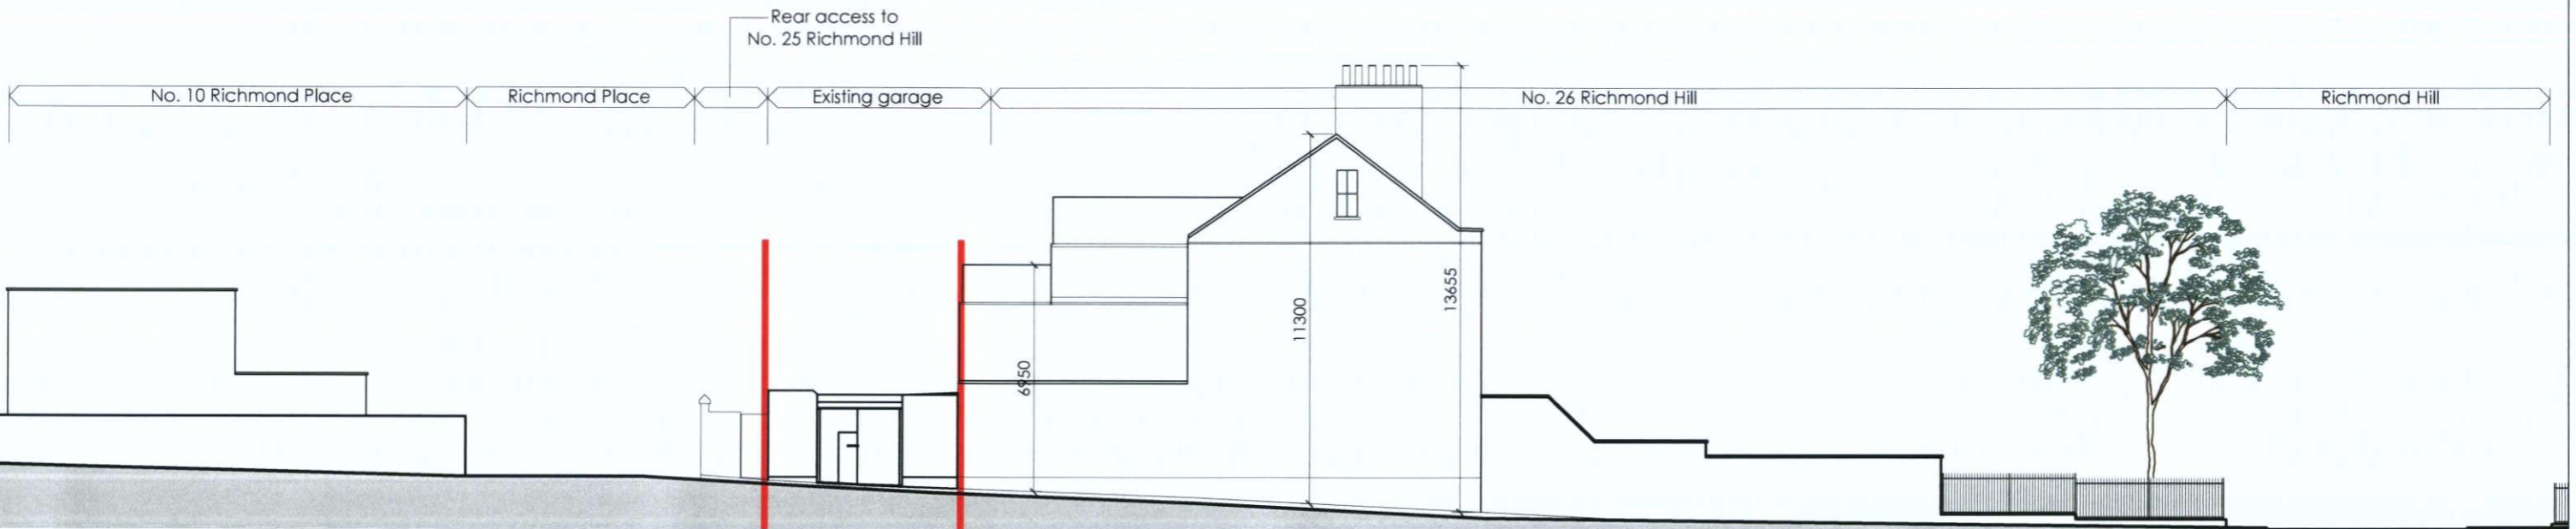

**Existing Contiguous Elevation - East - Mount pleasant avenue Upper**  
Scale 1:200 @ A3

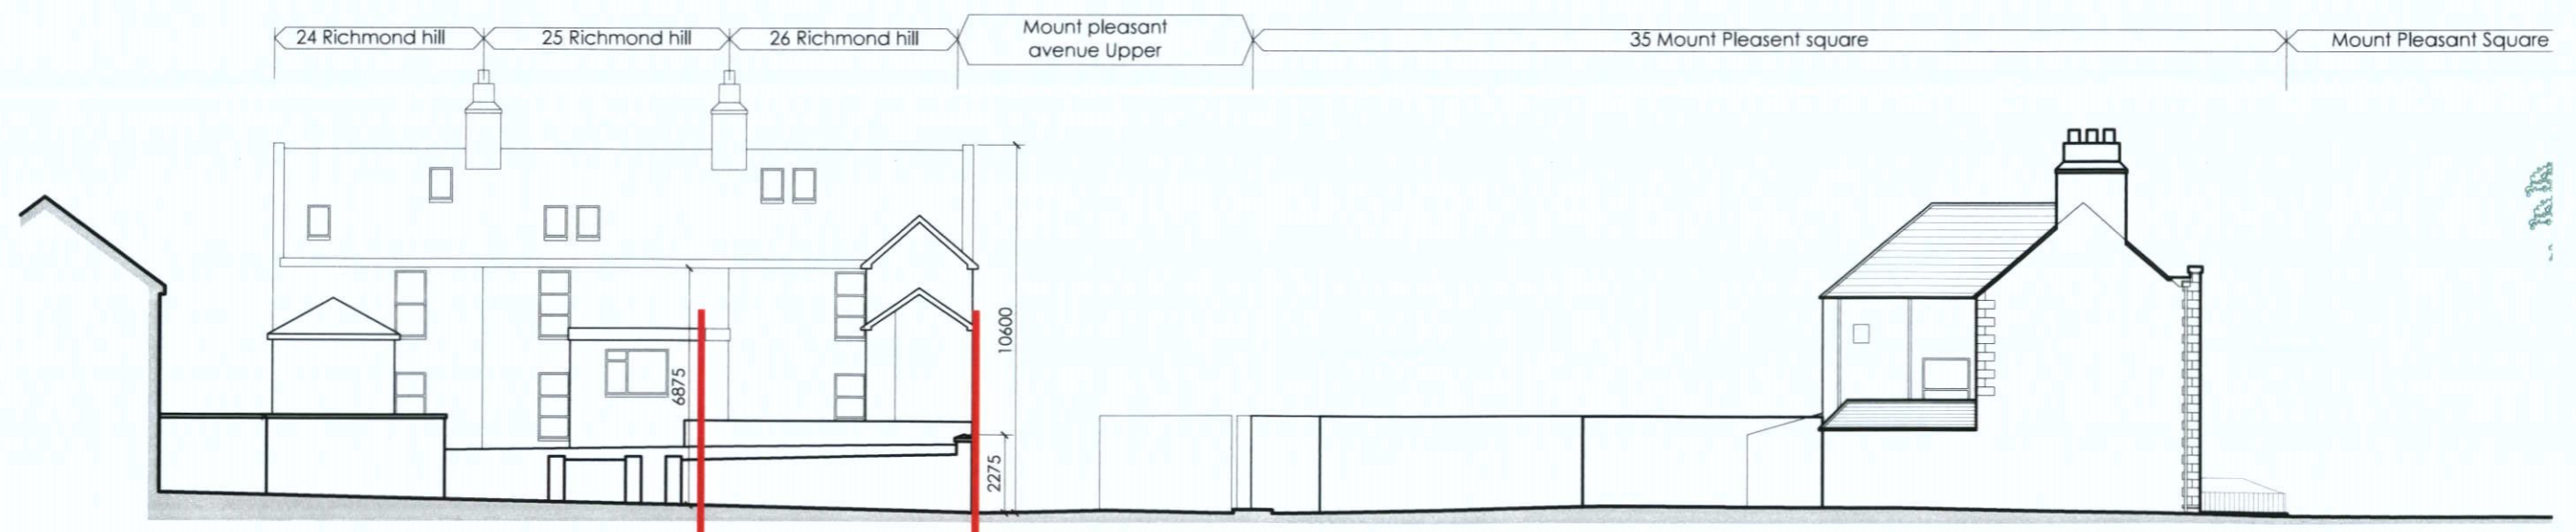

**Existing Contiguous Elevation - South - Richmond place**  
Scale 1:200 @ A3

Rev	Date	Description	Rev	Date	Description	Rev	Date	Description
-----	------	-------------	-----	------	-------------	-----	------	-------------



DCC PLAN NO:2107/21  
RECEIVED: 28/01/2021

Rev	Date	Description	Rev	Date	Description	Rev	Date	Description
-----	------	-------------	-----	------	-------------	-----	------	-------------



DCC PLAN NO: 2107/21  
 RECEIVED: 28/01/2021

**Proposed South Elevation - Richmond place**  
 Scale 1:50 @ A3

Level Access  
 required

Rev	Date	Description	Rev	Date	Description	Rev	Date	Description
-----	------	-------------	-----	------	-------------	-----	------	-------------

DCC PLAN NO:2107/21  
RECEIVED: 28/01/2021



1.5m high laminated frosted glazing  
Safety glazing in accordance with the  
recommendations of BS 6262-4: 2005

Double glazed aluclad windows  
& door RAL 7016 Anthracite grey

Ridge Level  
+ 106.450m

Standing seam cladding

Eves level  
+ 104.670m

Selected render  
RAL 1013 oyster white

Frosted glazing to 1.5m

First Floor Level  
FFL + 102.570m

External lighting

Selected stone  
cladding

Right of way Access  
to rear


Ground Floor Level  
FFL + 99.930m

**Proposed West Elevation**

Scale 1:50 @ A3

Rev	Date	Description	Rev	Date	Description	Rev	Date	Description
-----	------	-------------	-----	------	-------------	-----	------	-------------


DCC PLAN NO: 2107/21  
 RECEIVED: 28/01/2021

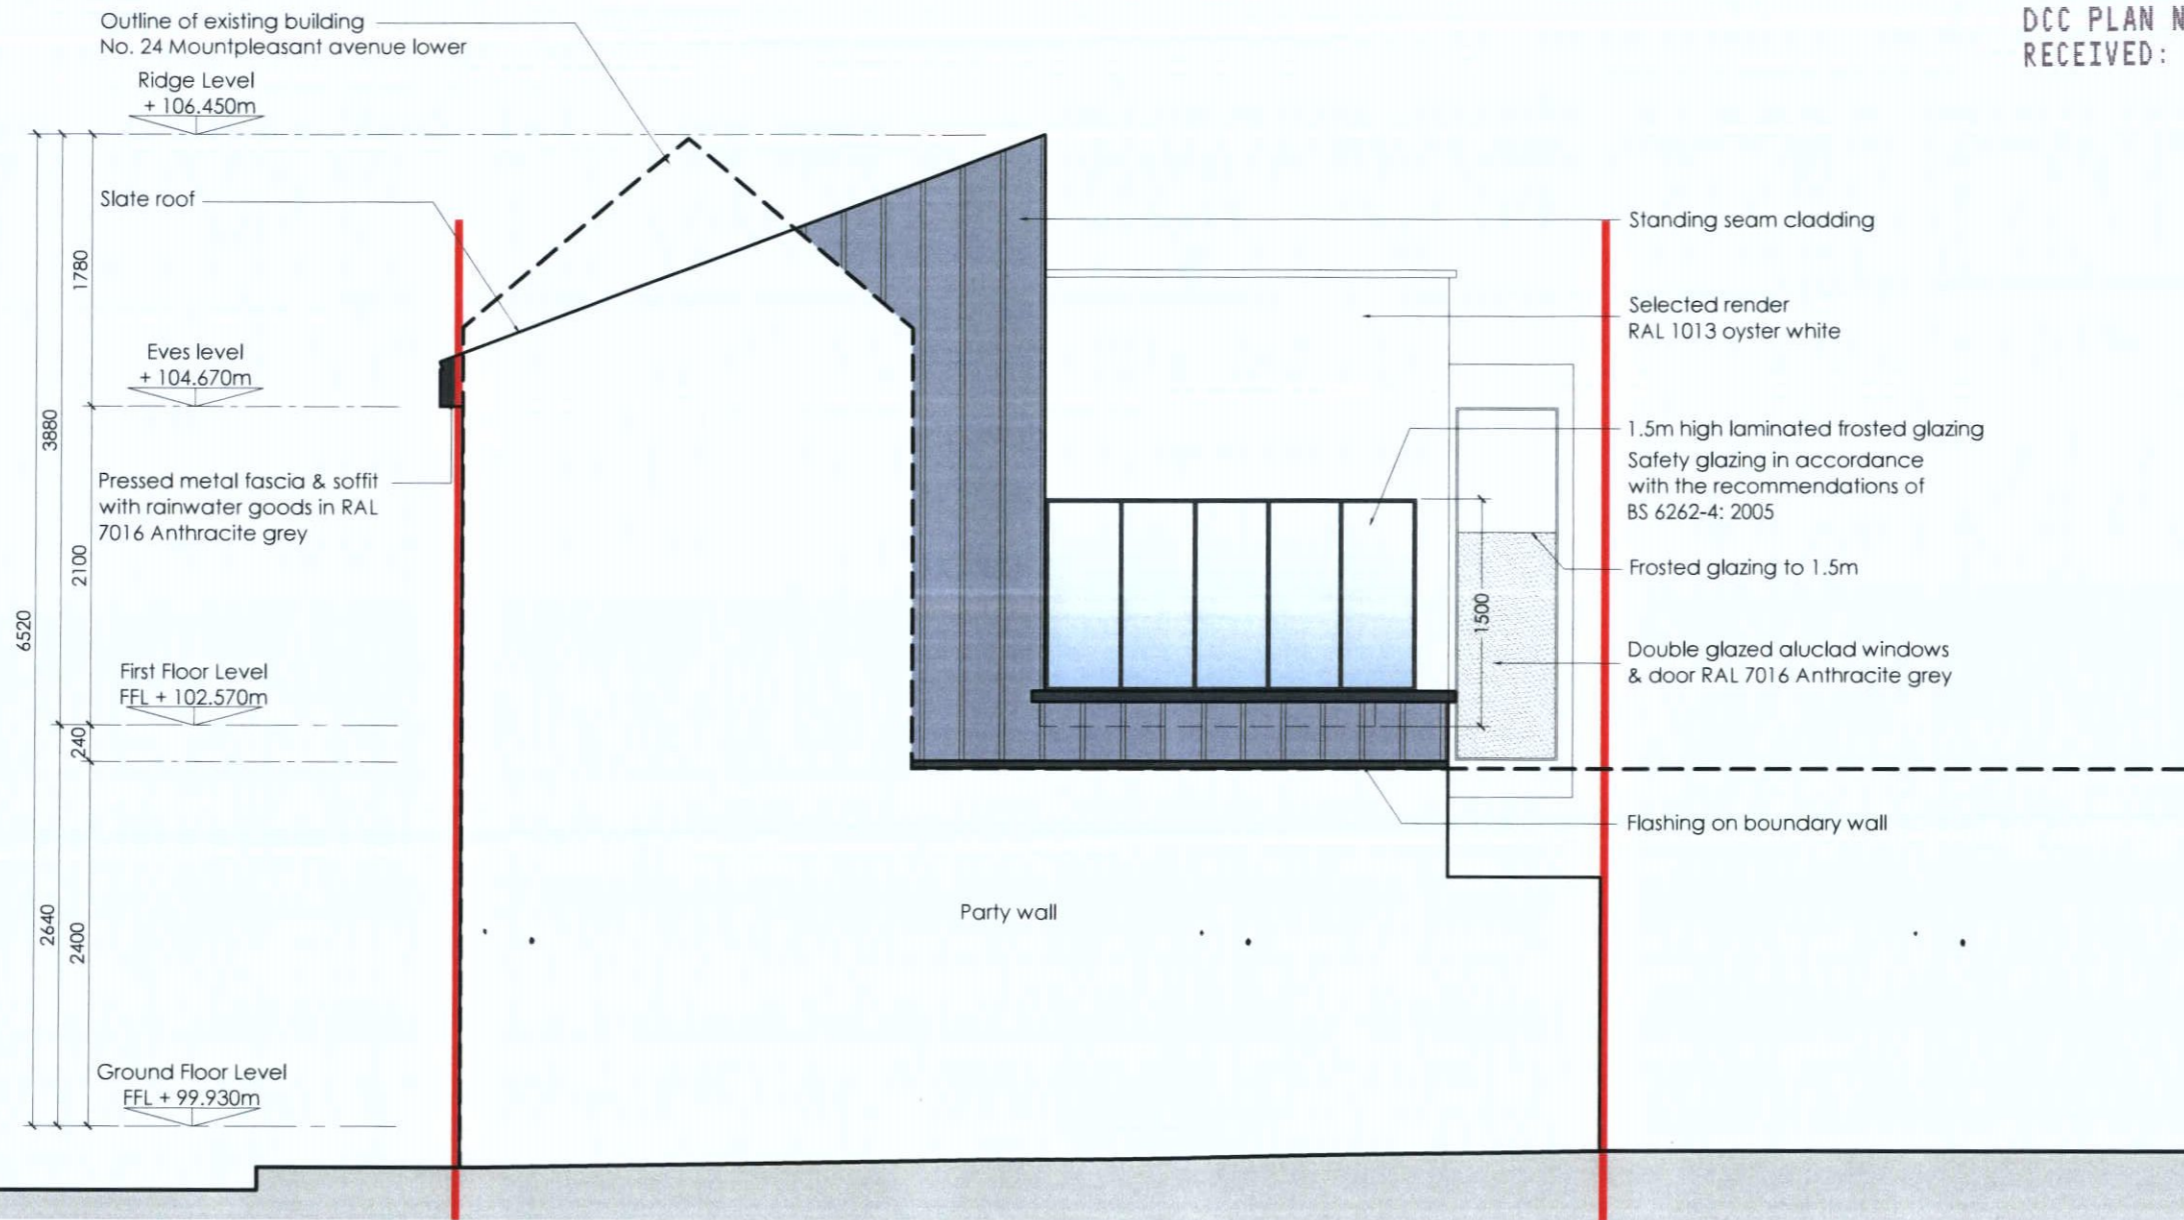

**Proposed North Elevation**


Scale 1:50 @ A3

Rev	Date	Description

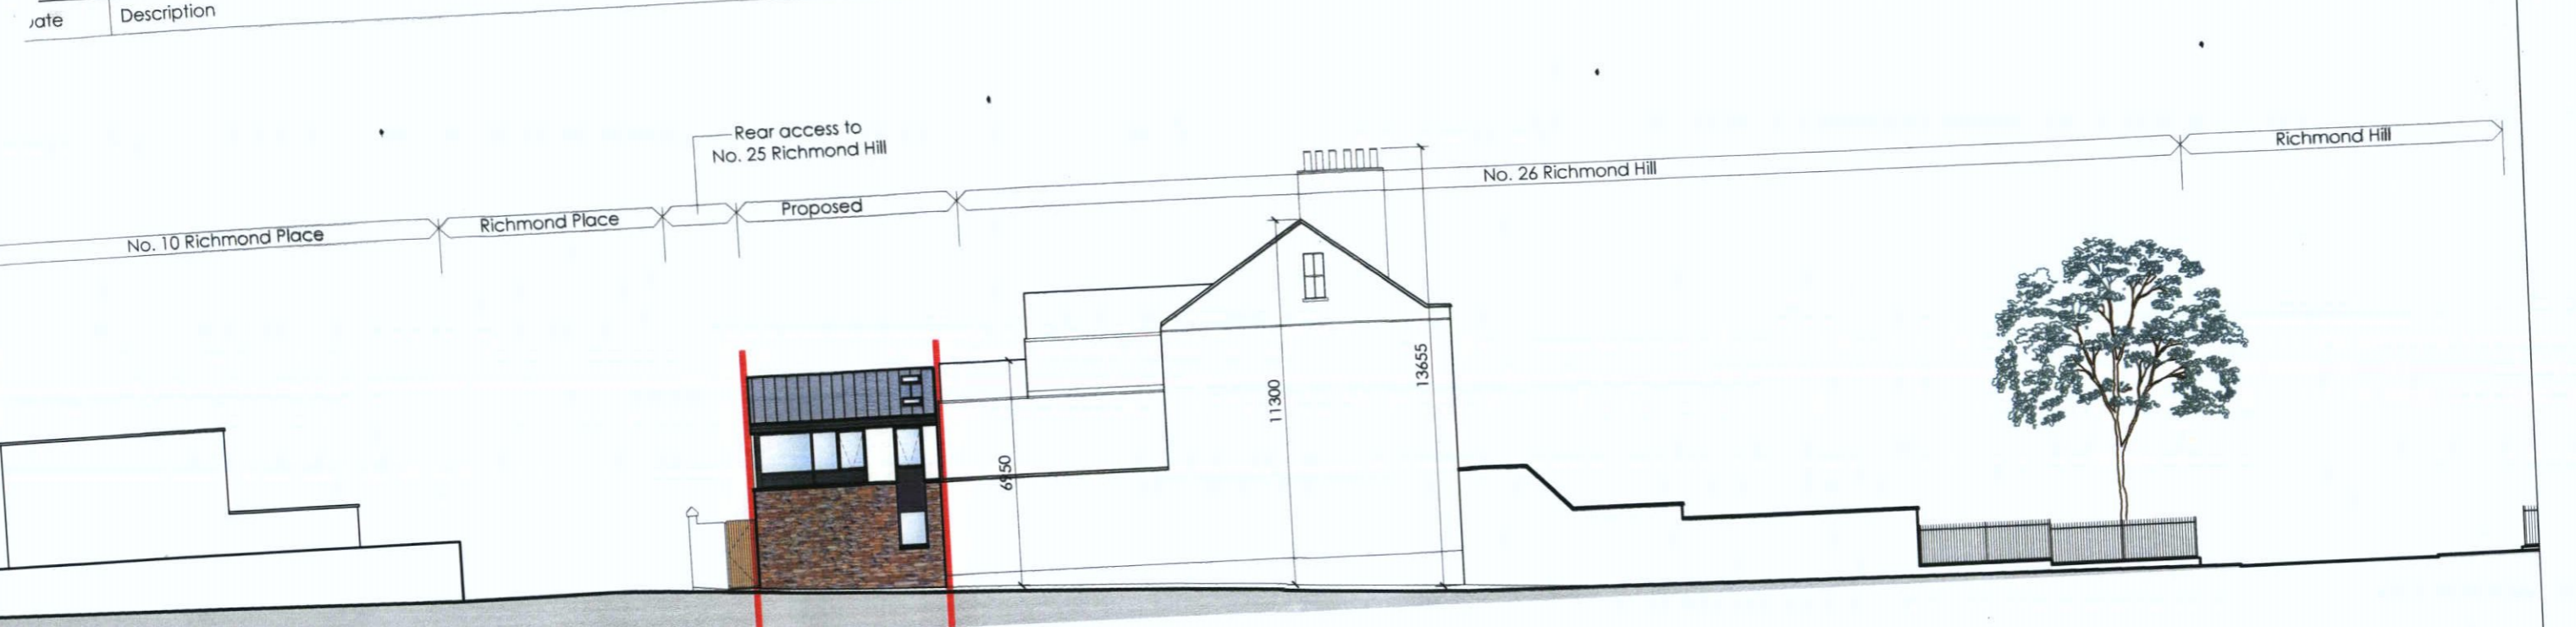

**Proposed Contiguous Elevation - East - Mount pleasant avenue Upper**  
Scale 1:200 @ A3

DCC PLAN NO: 2107/21  
RECEIVED: 28/01/2021

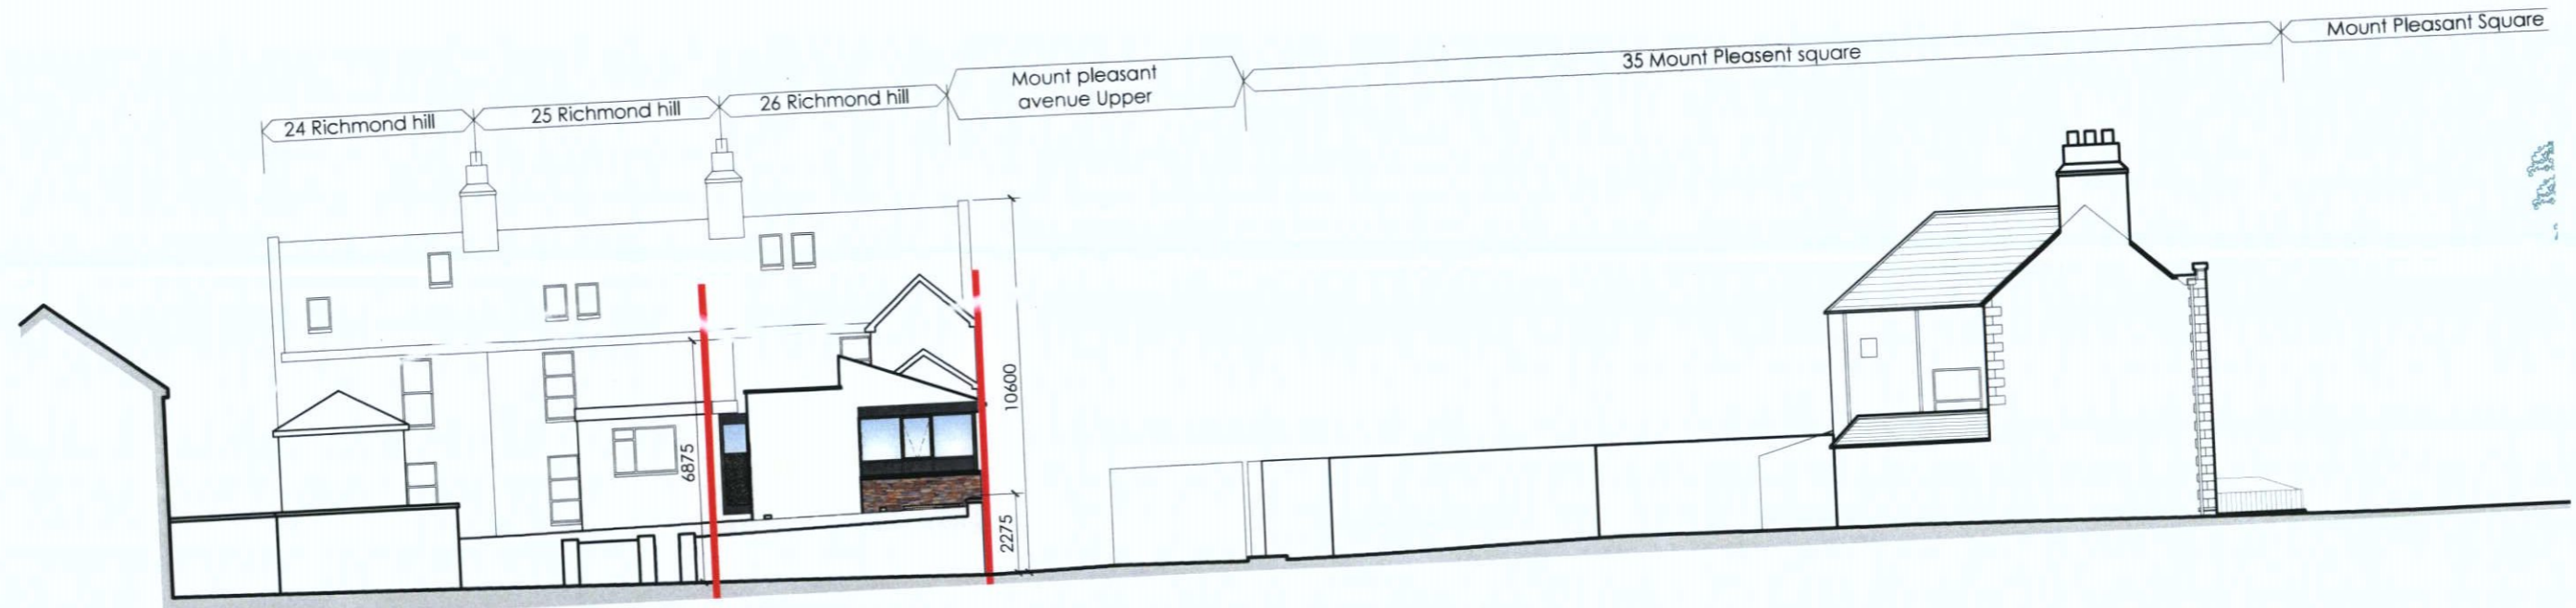

**Proposed Contiguous Elevation - South - Richmond place**  
Scale 1:200 @ A3