


DON'T SCALE DIMENSIONS

**Health and Safety:**  
 THIS DRAWING TO BE READ IN CONJUNCTION WITH ALL OTHER RELEVANT DRAWINGS, THE SPECIFICATION AND THE SAFETY AND HEALTH PLAN.


TEMPORARY WORKS PROPOSALS AND/OR METHOD STATEMENTS TO BE SUBMITTED TO THE P.S.D.P. AND THE P.S.C.S. FOR WORKS WHICH INVOLVE PARTICULAR RISKS.

**Notes:**

- NO PART OF THIS DRAWING MAY BE REPRODUCED OR TRANSMITTED IN ANY FORM OR STORED IN ANY RETRIEVAL SYSTEM OF ANY NATURE WITHOUT THE WRITTEN PERMISSION OF MALONE O'REGAN CONSULTING ENGINEERS AS COPYRIGHT HOLDER EXCEPT AS AGREED FOR USE ON THE PROJECT FOR WHICH THE DRAWING WAS ORIGINALLY ISSUED.
- THE APPOINTMENT OF THE PROJECT SUPERVISOR DESIGN PROCESS IS THE CLIENT'S RESPONSIBILITY.
- ALL DIMENSIONS IN mm UNLESS NOTED OTHERWISE.
- THE CONTRACTOR SHALL CHECK ALL DIMENSIONS PRIOR TO COMMENCEMENT OF CONSTRUCTION. DISCREPANCIES SHALL BE REPORTED TO THIS OFFICE IN WRITING.

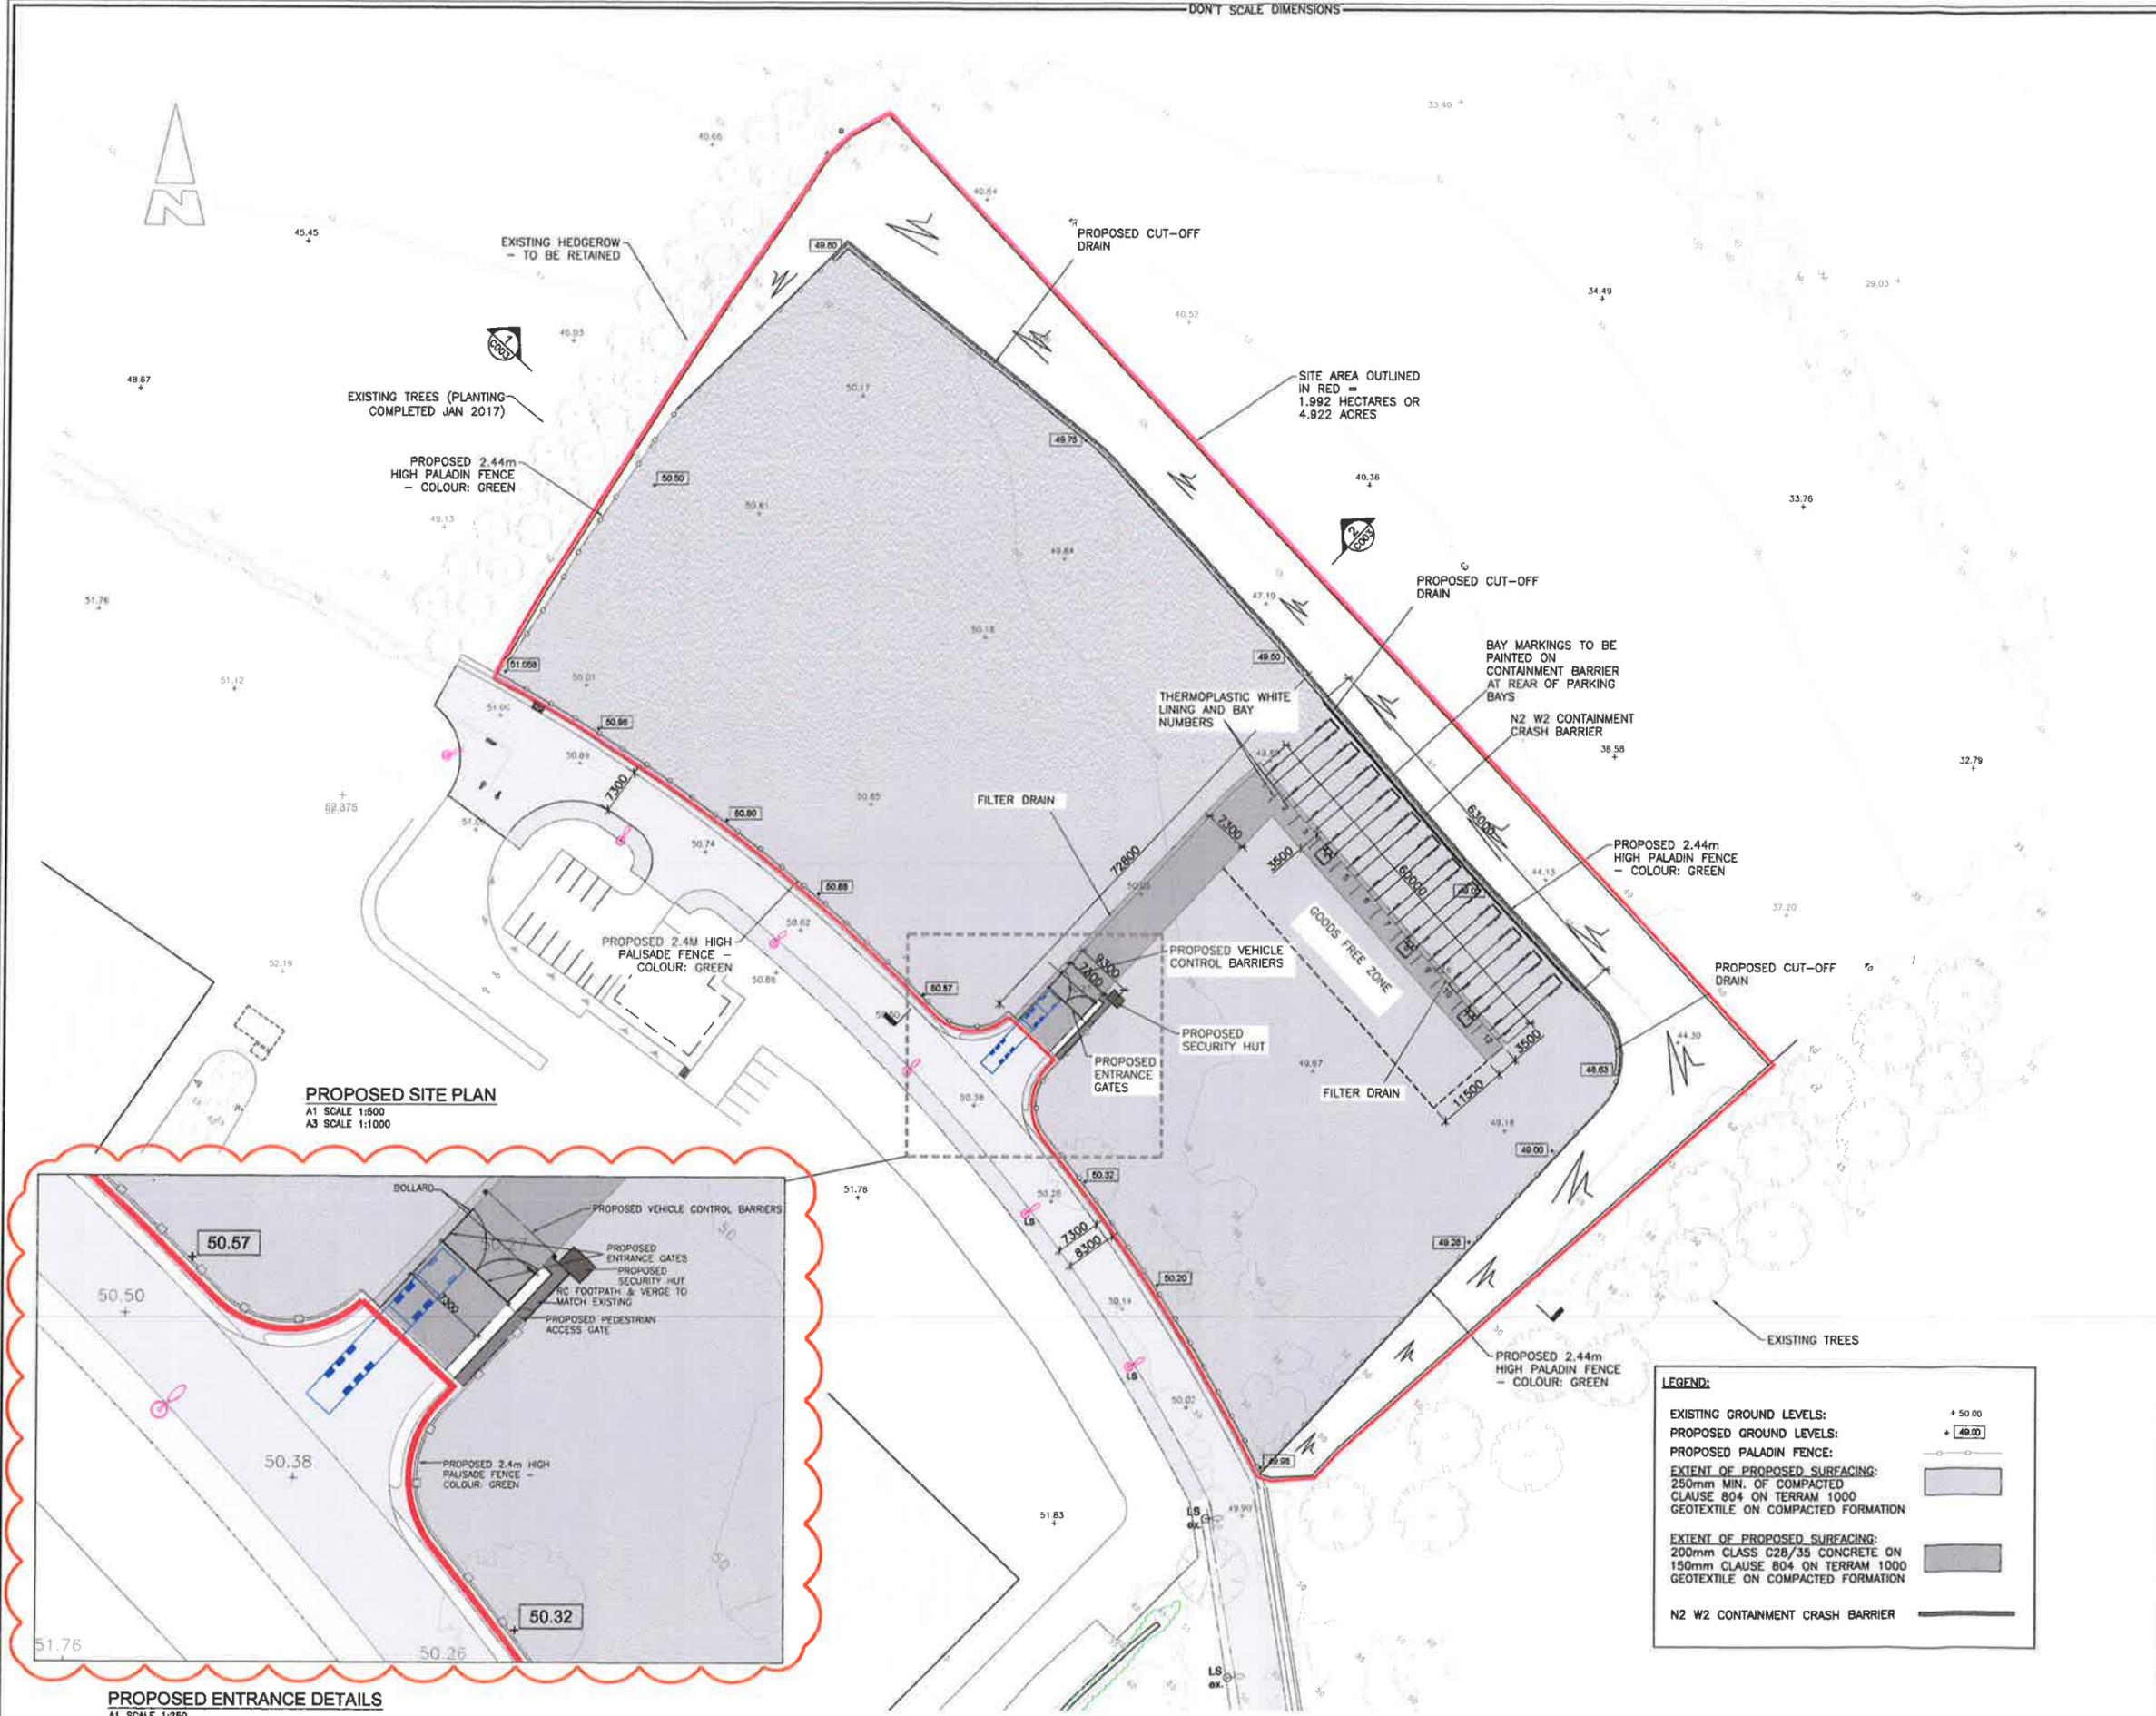

**PROPOSED SITE PLAN**  
 A1 SCALE 1:500  
 A3 SCALE 1:1000

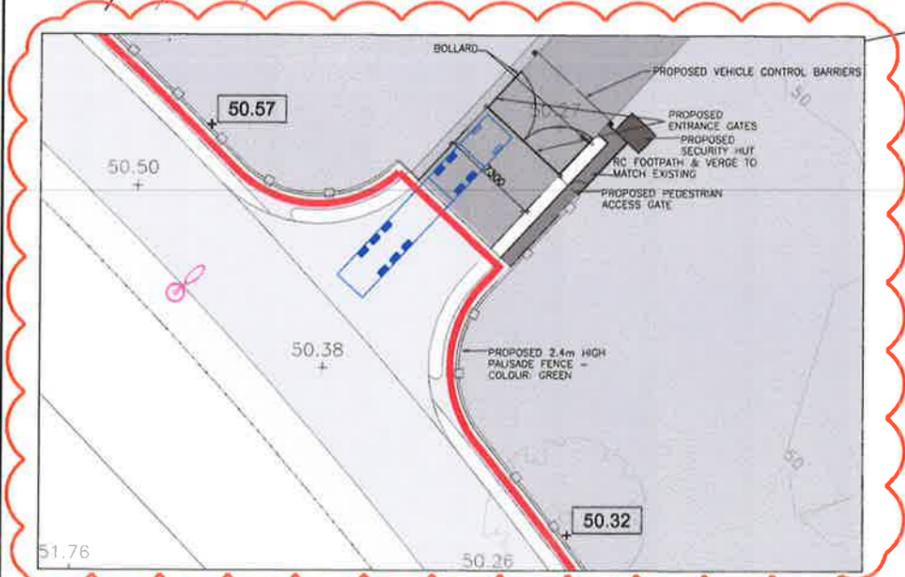

**PROPOSED ENTRANCE DETAILS**  
 A1 SCALE 1:250  
 A3 SCALE 1:500

**LEGEND:**

EXISTING GROUND LEVELS:	+ 50.00
PROPOSED GROUND LEVELS:	+ 49.00
PROPOSED PALADIN FENCE:	—
EXTENT OF PROPOSED SURFACING:	■
250mm MIN. OF COMPACTED CLAUSE 804 ON TERRAM 1000 GEOTEXTILE ON COMPACTED FORMATION	■
EXTENT OF PROPOSED SURFACING:	■
200mm CLASS C28/35 CONCRETE ON 150mm CLAUSE 804 ON TERRAM 1000 GEOTEXTILE ON COMPACTED FORMATION	■
N2 W2 CONTAINMENT CRASH BARRIER	—

P1	PLANNING ISSUE	29.03.17	SD	JN	JN
P	PLANNING ISSUE	27.01.17	MG	SD	JN
Rev.	Description	Date	Drawn	Chkd	Appr

THIS DRAWING TO BE USED FOR PLANNING PURPOSES ONLY

**ADR**  
 MALONE O'REGAN  
 CONSULTING ENGINEERS

St Catherine's House,  
 Catherine Street,  
 WATERFORD.  
 Tel: +353 51 876 865  
 Email: info@maloneo.com  
 Web: www.maloneo.com

Offices also in:  
 DUBLIN : Tel: +353 1 280 2655 Email: info@maloneo.com  
 GALWAY: Tel: +353 91 531 069 Email: galway@maloneo.com  
 LONDON: Tel: +44 208 9281885 Email: london@maloneo.com

Client: **PORT OF WATERFORD COMPANY**


Job: **SITE No. 3 BELVIEW SITE DEVELOPMENT WORKS**

Drawing: **PROPOSED SITE LAYOUT**


Job No	Drw No	Stage	Revision	Scale
W17002	C002	PL	P1	A1 1:500 A3 1:1000

DON'T SCALE DIMENSIONS


DON'T SCALE DIMENSIONS

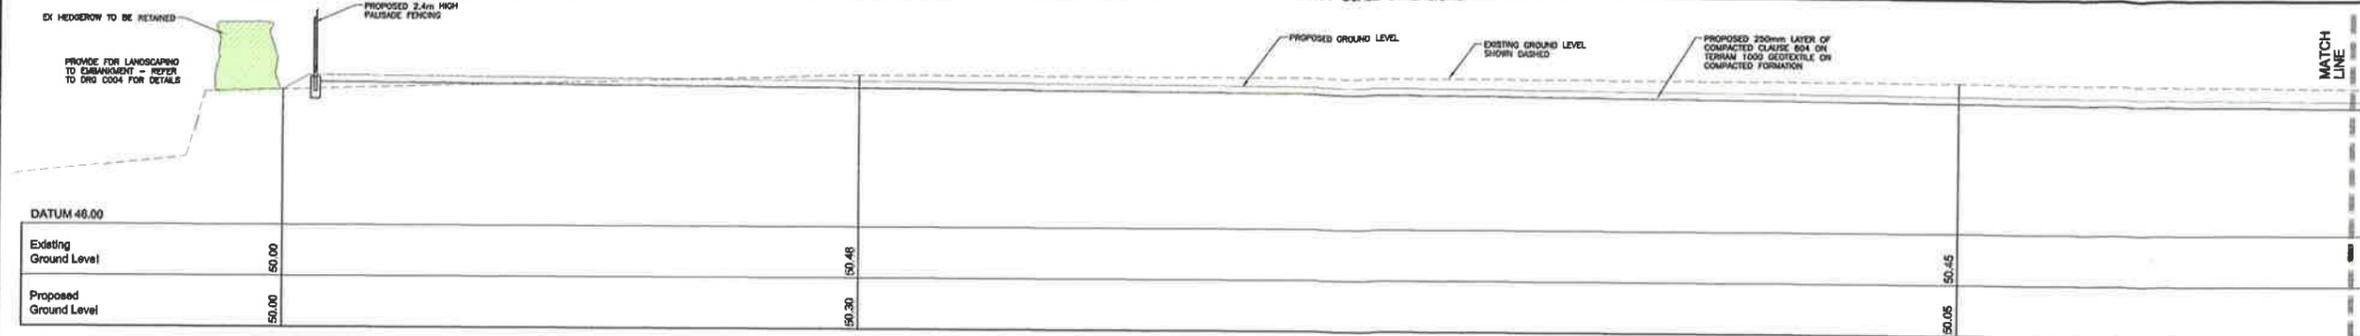


**SECTION 1**  
A1 - Horiz: 1:125, Vert 1:100  
A3 - Horiz: 1:250, Vert 1:200

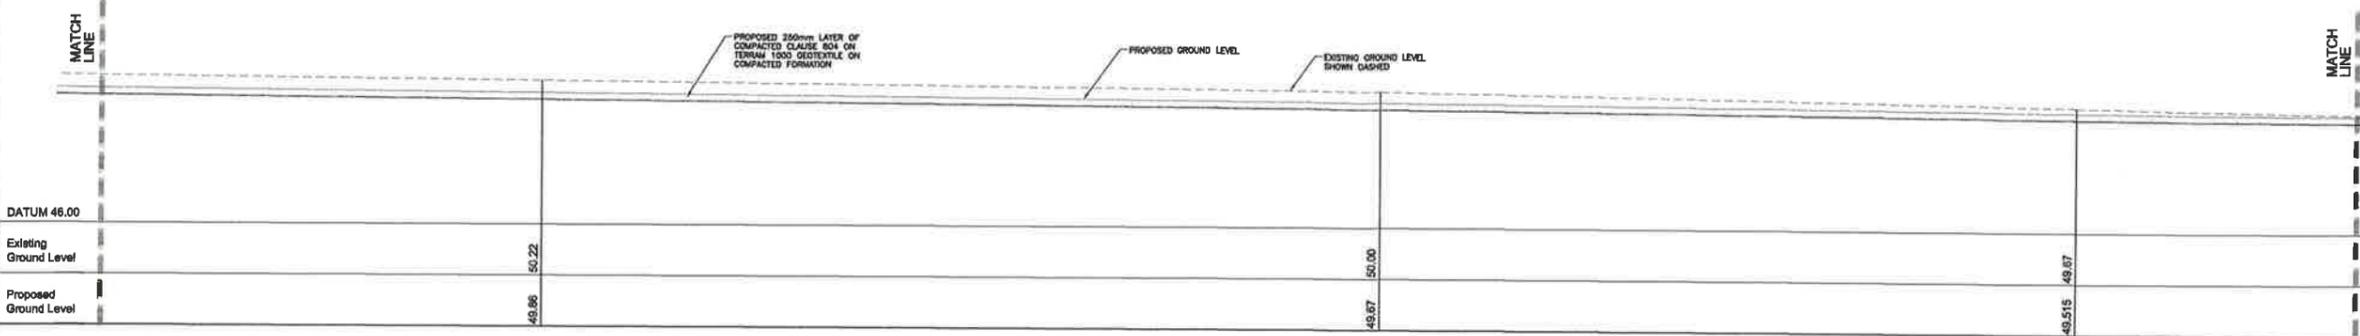


**SECTION 1 CONTINUED**  
A1 - Horiz: 1:125, Vert 1:100  
A3 - Horiz: 1:250, Vert 1:200

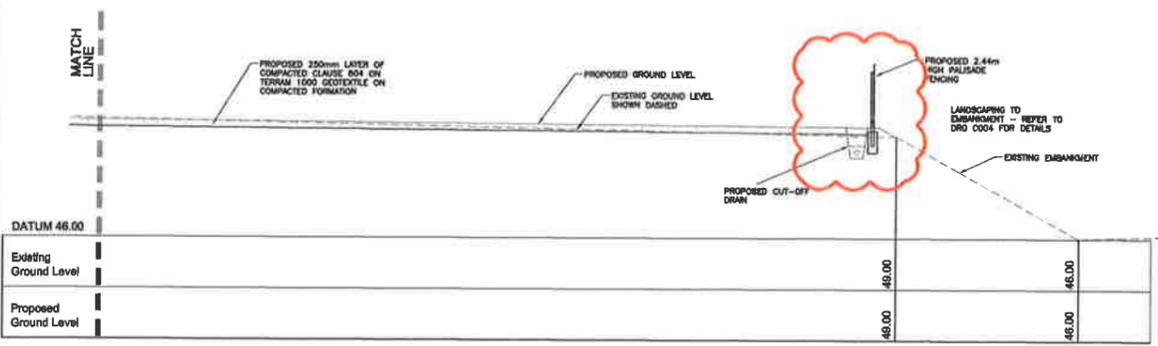

**SECTION 1 CONTINUED**  
A1 - Horiz: 1:125, Vert 1:100  
A3 - Horiz: 1:250, Vert 1:200

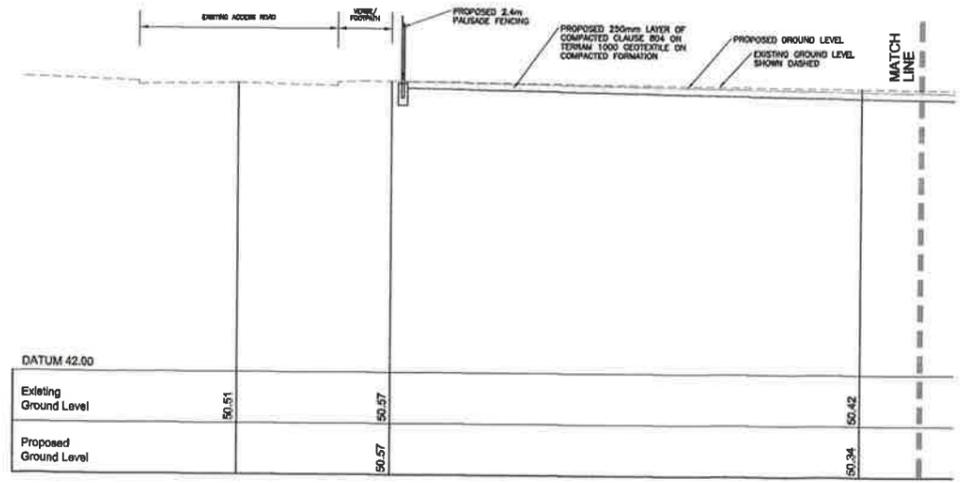

**SECTION 2**  
A1 - Horiz: 1:125, Vert 1:100  
A3 - Horiz: 1:250, Vert 1:200

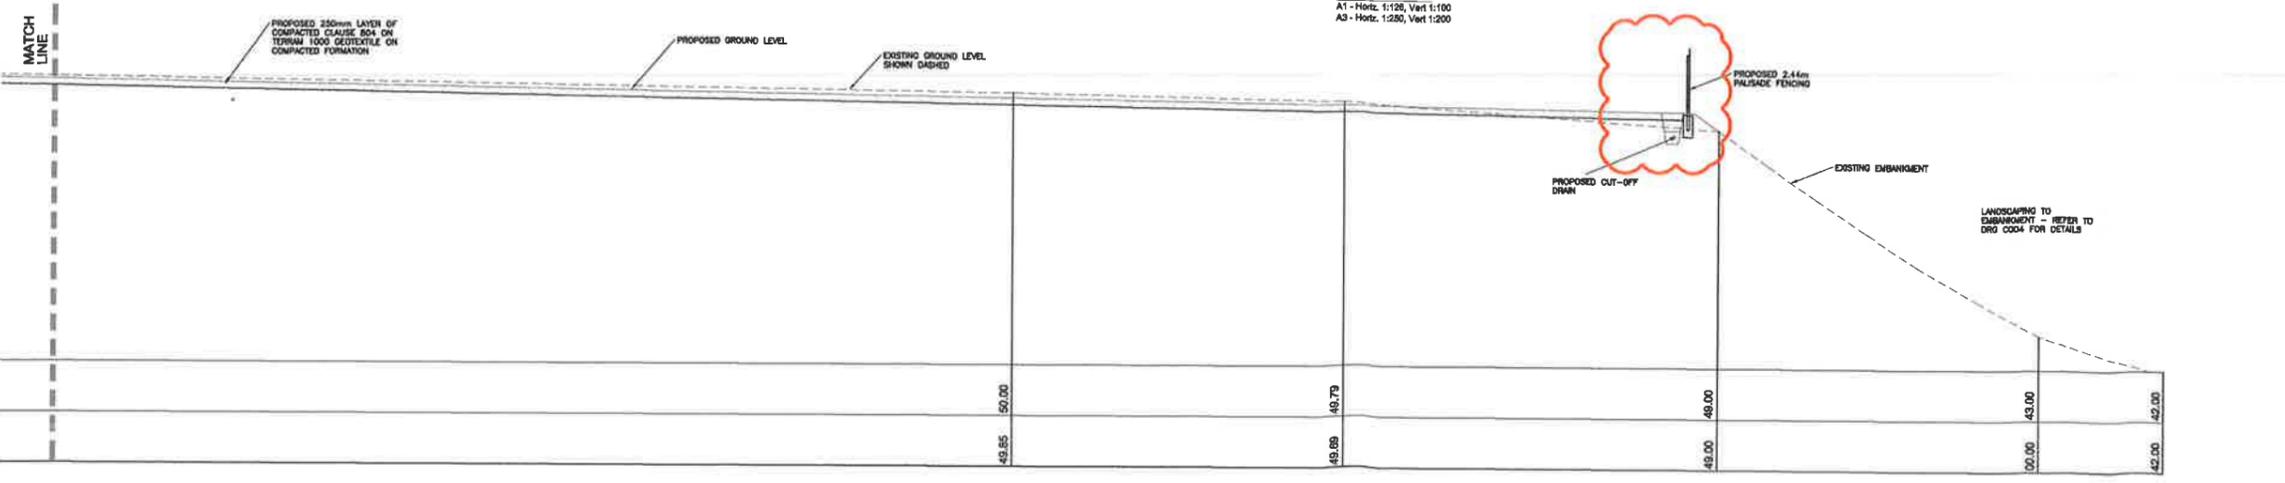

**SECTION 2 CONTINUED**  
A1 - Horiz: 1:125, Vert 1:100  
A3 - Horiz: 1:250, Vert 1:200

DON'T SCALE DIMENSIONS

**Health and Safety:**  
THIS DRAWING TO BE READ IN CONJUNCTION WITH ALL OTHER RELEVANT DRAWINGS, THE SPECIFICATION AND THE SAFETY AND HEALTH PLAN.  
TEMPORARY WORKS PROPOSALS AND/OR METHOD STATEMENTS TO BE SUBMITTED TO THE P.S.D.P. AND THE P.S.C.S. FOR WORKS WHICH INVOLVE PARTICULAR RISKS.

**Notes:**

- NO PART OF THIS DRAWING MAY BE REPRODUCED OR TRANSMITTED IN ANY FORM OR STORED IN ANY RETRIEVAL SYSTEM OF ANY NATURE WITHOUT THE WRITTEN PERMISSION OF MALONE O'REGAN CONSULTING ENGINEERS AS COPYRIGHT HOLDER EXCEPT AS AGREED FOR USE ON THE PROJECT FOR WHICH THE DRAWING WAS ORIGINALLY ISSUED.
- THE APPOINTMENT OF THE PROJECT SUPERVISOR DESIGN PROCESS IS THE CLIENT'S RESPONSIBILITY.
- ALL DIMENSIONS IN mm UNLESS NOTED OTHERWISE.
- THE CONTRACTOR SHALL CHECK ALL DIMENSIONS PRIOR TO COMMENCEMENT OF CONSTRUCTION. DISCREPANCIES SHALL BE REPORTED TO THIS OFFICE IN WRITING.

P1	PLANNING ISSUE	29.03.17	SD	JN	JN
P	PLANNING ISSUE	27.01.17	MG	SD	JN
Rev.	Description	Date	Drawn	Chkd	Appr

THIS DRAWING TO BE USED FOR PLANNING PURPOSES ONLY

**MDR**  
MALONE O'REGAN CONSULTING ENGINEERS  
St. Catherine's House, Catherine Street, WATERFORD.  
Tel: +353 51 878 855  
Email: info@waterford.mro.ie  
Web: www.maloneoregan.com

Offices also in:  
DUBLIN: Tel: +353 1 290 2655  
GALWAY: Tel: +353 91 631 068  
LONDON: Tel: +44 208 6281885


Client: **PORT OF WATERFORD COMPANY**

Job: **SITE No. 3 BELVIEW SITE DEVELOPMENT WORKS**


Drawing: **PROPOSED SITE SECTIONS**

Job No	Org No	Stage	Revision	Scale
W17002	C003	PL	P1	A1 As shown A3 As shown

DON'T SCALE DIMENSIONS

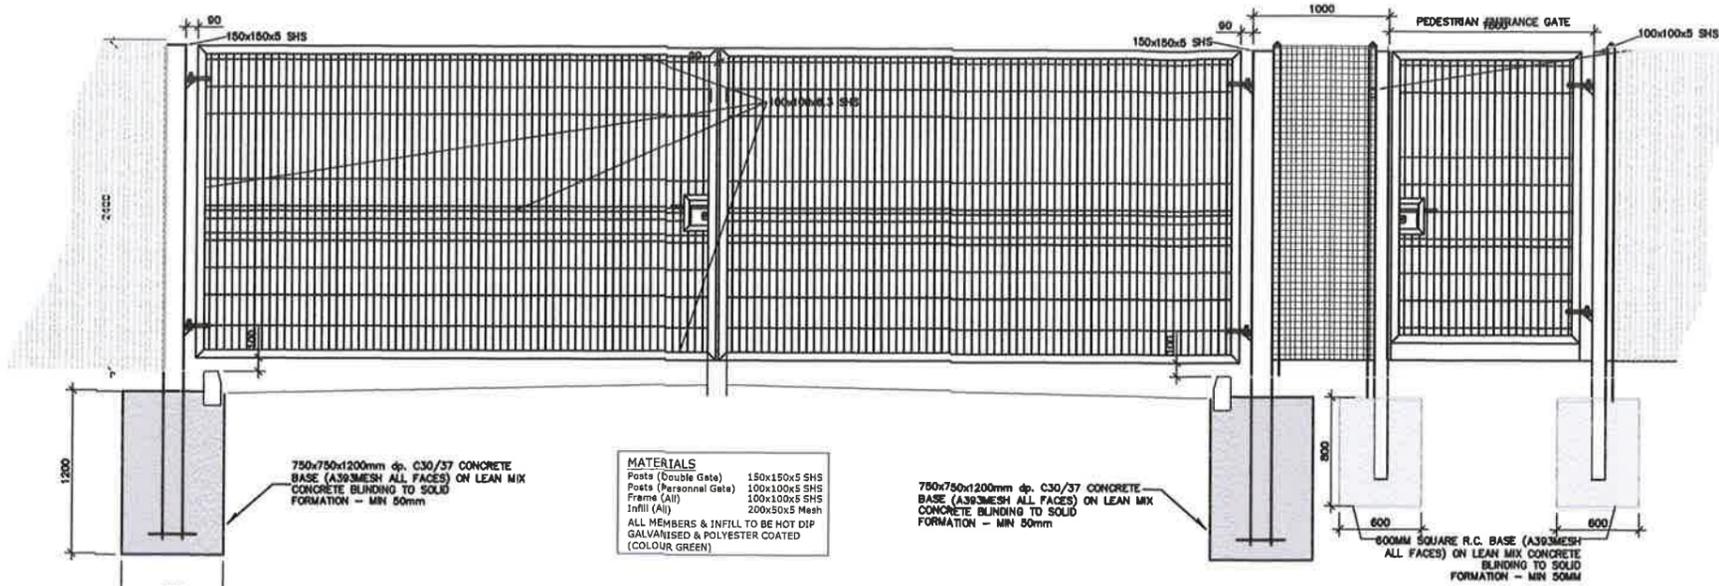


ELEVATION ON VEHICULAR & PEDESTRIAN GATES  
A1 1:25  
A3 1:50

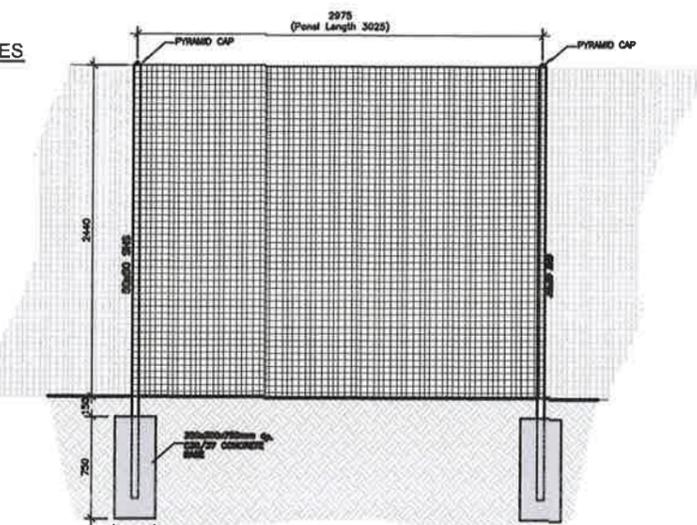


ELEVATION ON 'PALADIN' FENCING  
A1 1:25  
A3 1:50


NOTE:  
'PALADIN' PANELS SECURED USING  
25x5mm CLAMP BAR SECURED TO RHS  
POST WITH 8no. M8 TWIFIX PERMABOLTS

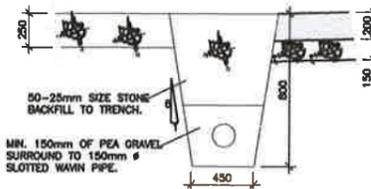

TYPICAL DETAIL OF FILTER DRAIN

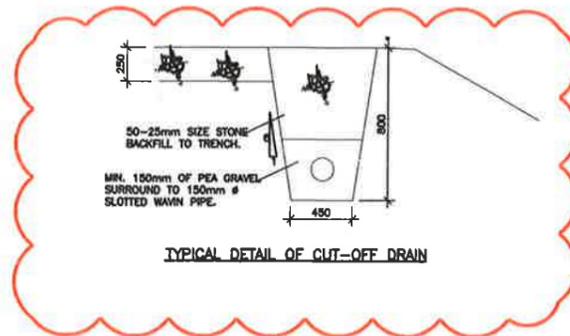

TYPICAL DETAIL OF CUT-OFF DRAIN

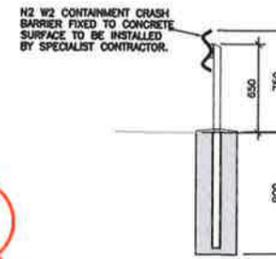


TYPICAL SAFETY BARRIER DETAIL

A1 1:25  
A3 1:50




PLAN OF VEHICLE CONTROL BARRIER  
(2 No THUS)

A1 1:25  
A3 1:50

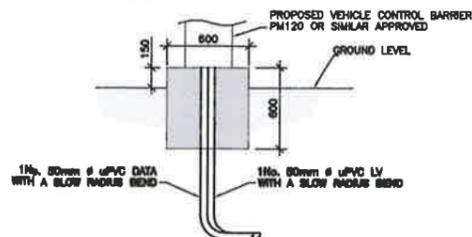


SECTION THROUGH VEHICLE CONTROL BARRIER (2 No THUS)

A1 1:25  
A3 1:50

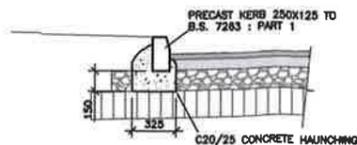

TYPICAL KERB DETAIL

A1 1:25  
A3 1:50

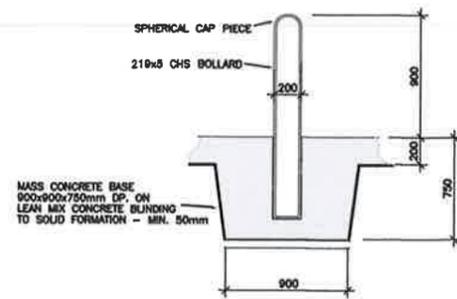

BOLLARD DETAIL (2NO. THUS)

A1 1:25  
A3 1:50

Health and Safety:

THIS DRAWING TO BE READ IN CONJUNCTION WITH ALL OTHER RELEVANT DRAWINGS, THE SPECIFICATION AND THE SAFETY AND HEALTH PLAN.

TEMPORARY WORKS PROPOSALS AND/OR METHOD STATEMENTS TO BE SUBMITTED TO THE P.S.D.P. AND THE P.S.C.E. FOR WORKS WHICH INVOLVE PARTICULAR RISKS.

Notes:

- NO PART OF THIS DRAWING MAY BE REPRODUCED OR TRANSMITTED IN ANY FORM OR STORED IN ANY RETRIEVAL SYSTEM OF ANY NATURE WITHOUT THE WRITTEN PERMISSION OF MALONE O'REGAN CONSULTING ENGINEERS AS COPYRIGHT HOLDER EXCEPT AS AGREED FOR USE ON THE PROJECT FOR WHICH THE DRAWING WAS ORIGINALLY ISSUED.
- THE APPOINTMENT OF THE PROJECT SUPERVISOR DESIGN PROCESS IS THE CLIENT'S RESPONSIBILITY.
- ALL DIMENSIONS IN mm UNLESS NOTED OTHERWISE.
- THE CONTRACTOR SHALL CHECK ALL DIMENSIONS PRIOR TO COMMENCEMENT OF CONSTRUCTION. DISCREPANCIES SHALL BE REPORTED TO THIS OFFICE IN WRITING.

P1	PLANNING ISSUE	29.03.17	SD	JN	JN
P	PLANNING ISSUE	27.01.17	MG	SD	JN
Rev.	Description	Date	Drawn	Chkd	Appr

THIS DRAWING TO BE USED FOR PLANNING PURPOSES ONLY

**ADR**  
MALONE O'REGAN  
CONSULTING ENGINEERS

St. Catherine's House,  
Catherine Street,  
WATERFORD.  
Tel: +353 51 878 855  
Email: info@waterford.morco.ie  
Web: www.maloneoregan.com

Offices also in:  
DUBLIN: Tel: +353 1 290 2655 Email: info@morco.ie  
GALWAY: Tel: +353 91 531 069 Email: galway@morco.ie  
LONDON: Tel: +44 208 5281685 Email: london@morco.ie

Client: **PORT OF WATERFORD COMPANY**

Job: **SITE No. 3 BELVIEW SITE DEVELOPMENT WORKS**

Drawing: **SITE DEVELOPMENT DETAILS**

Job No	Org No	Stage	Revision	Scale
W17002	C005	PL	P1	A1 As shown A3 As shown

DON'T SCALE DIMENSIONS