
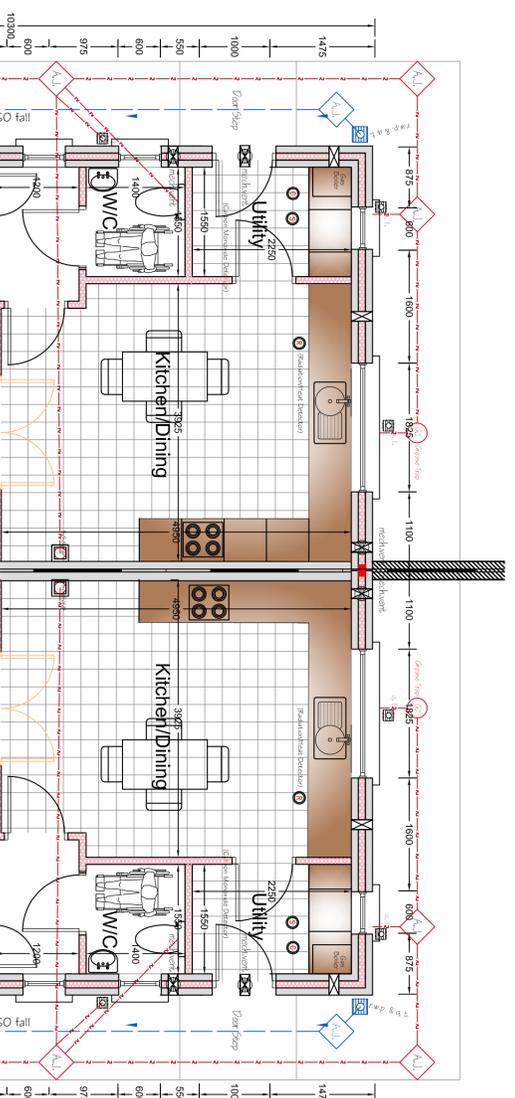


GENERAL NOTES:
 The Design/Construct/Build is to ensure that the building under construction/alteration is to comply fully with applicable with the Current Building Regulations in respect to all trades.
 The Developer/Contractor/Builder should notify the local authority of any intended deviations from these plans prior to commencement of Development.
 All Site Development works to be carried out in accordance with Recommendations for Site Development Works for Housing Assess. Dept. of Environment, 1998.

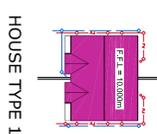

GROUND FLOOR PLAN
SCALE 1:50

SIDE ELEVATION
SCALE 1:100

SIDE ELEVATION
SCALE 1:100



FRONT ELEVATION
SCALE 1:100

REAR ELEVATION
SCALE 1:100

FLOOR AREAS:
 GROUND FLOOR PLAN-50.9sq.m
 FIRST FLOOR PLAN-50.9sq.m
 TOTAL = 101.8sq.m (1095sq.ft)

NOTE:
 REFER TO SITE LAYOUT DRAWING FOR NORTH ORIENTATION AND F.F.L.S

Item	Date	%	Description
THIS DRAWING MAY ONLY BE REPRODUCED ON C.A.D.			
CONTRACT ISSUE			

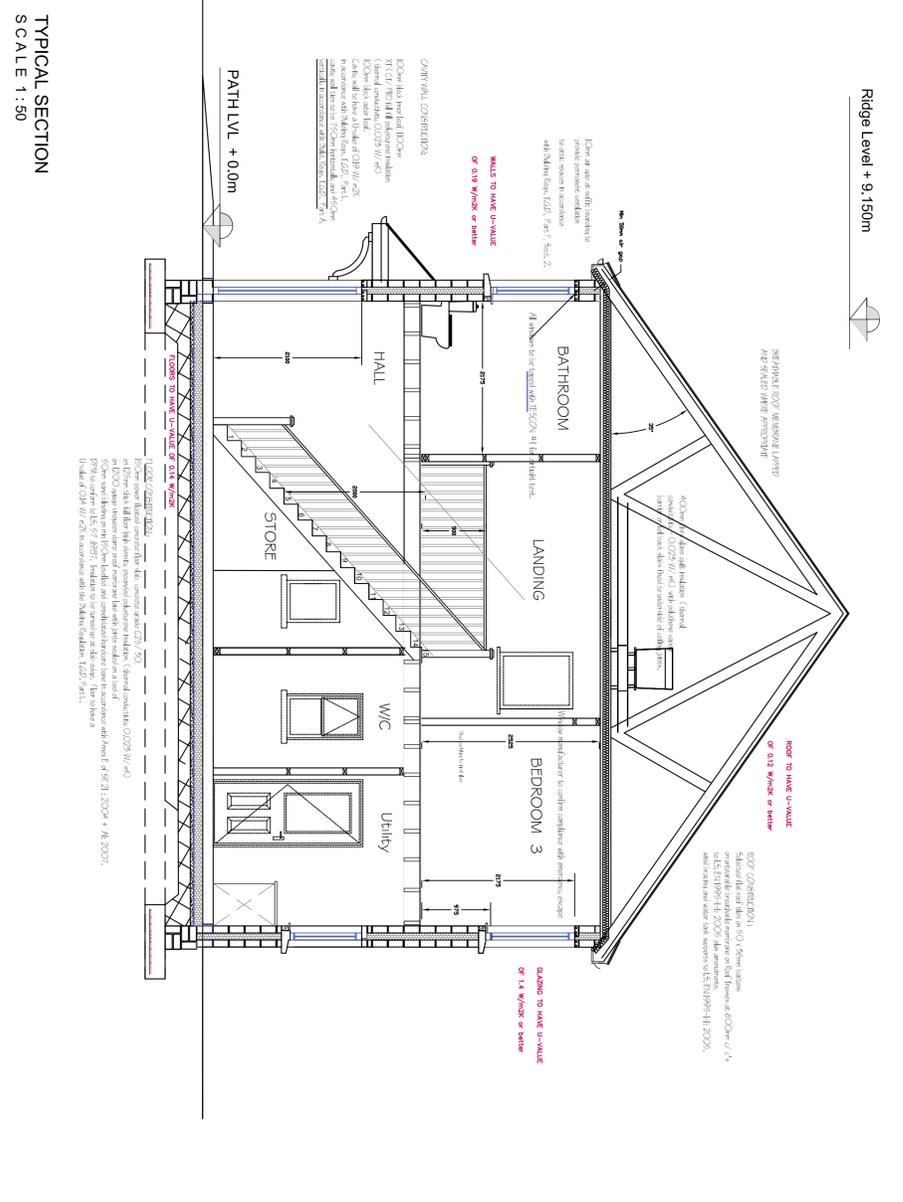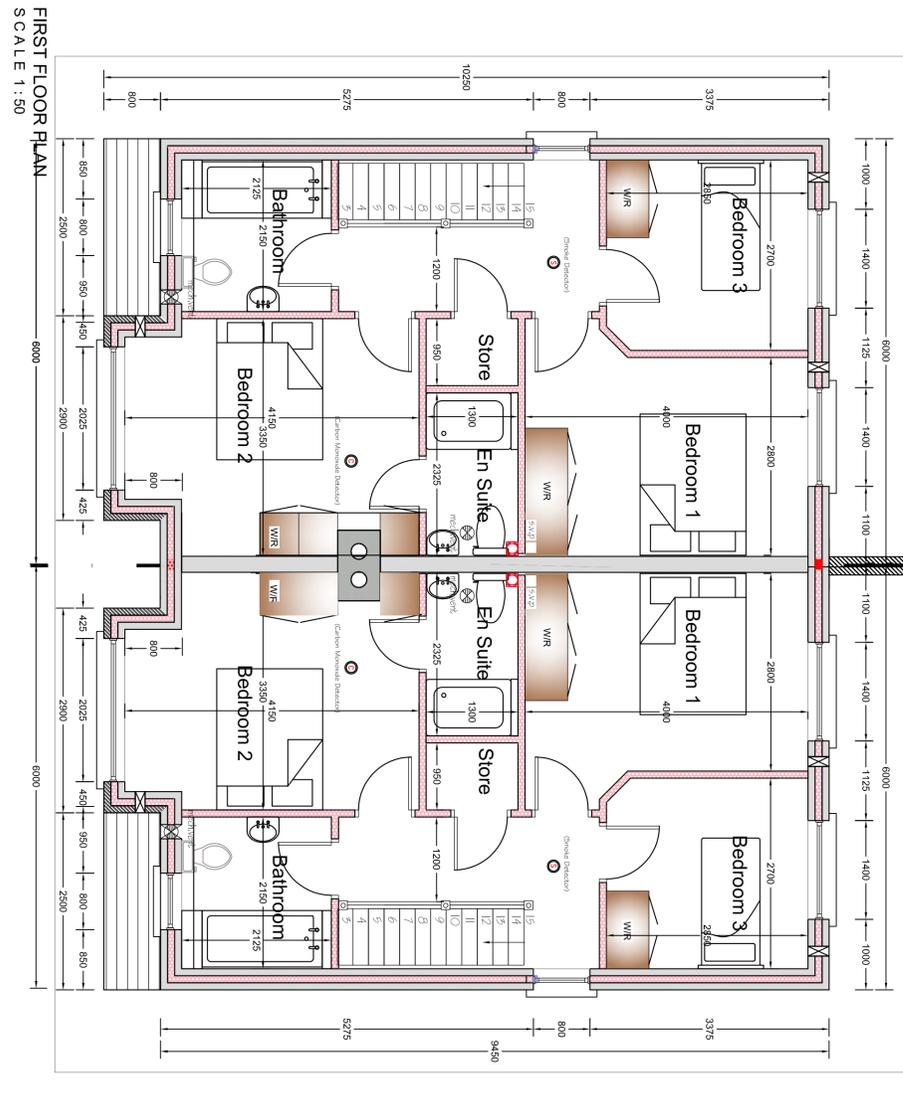

TYPICAL SECTION
SCALE 1:50

CLIENT RATHIBARON CONSTRUCTION LTD		DATE FEB 2017	
SCALE 1:50 & 1:100 - A1		DATE FEB 2017	
DRAWN BY Brian Conolly		DRG. NO. P1412-05	
Contractors must verify all dimensions of the job before commencing any work. No working dimensions to be scaled. This drawing is for the purpose of planning only. Dimensions to blockwork only.			
<p>TITLE HOUSE TYPE 1 PLANS</p> <p>PROJECT PROPOSED DEVELOPMENT OF 24 NO. DWELLING UNITS WITHIN EXISTING RESIDENTIAL SCHEME AT GALLOWHILL, ATHY, CO. KILDARE</p> <p>CLIENT RATHIBARON CONSTRUCTION LTD</p> <p>WOODSLEY, CLARA CO. KILDARE Tel: 045 892211, Fax: 045 892424, Mobile: 087 293177</p>			