


ADJOINING PROPERTY

No. 33a BAYMOUNT PARK

No. 33 BAYMOUNT PARK

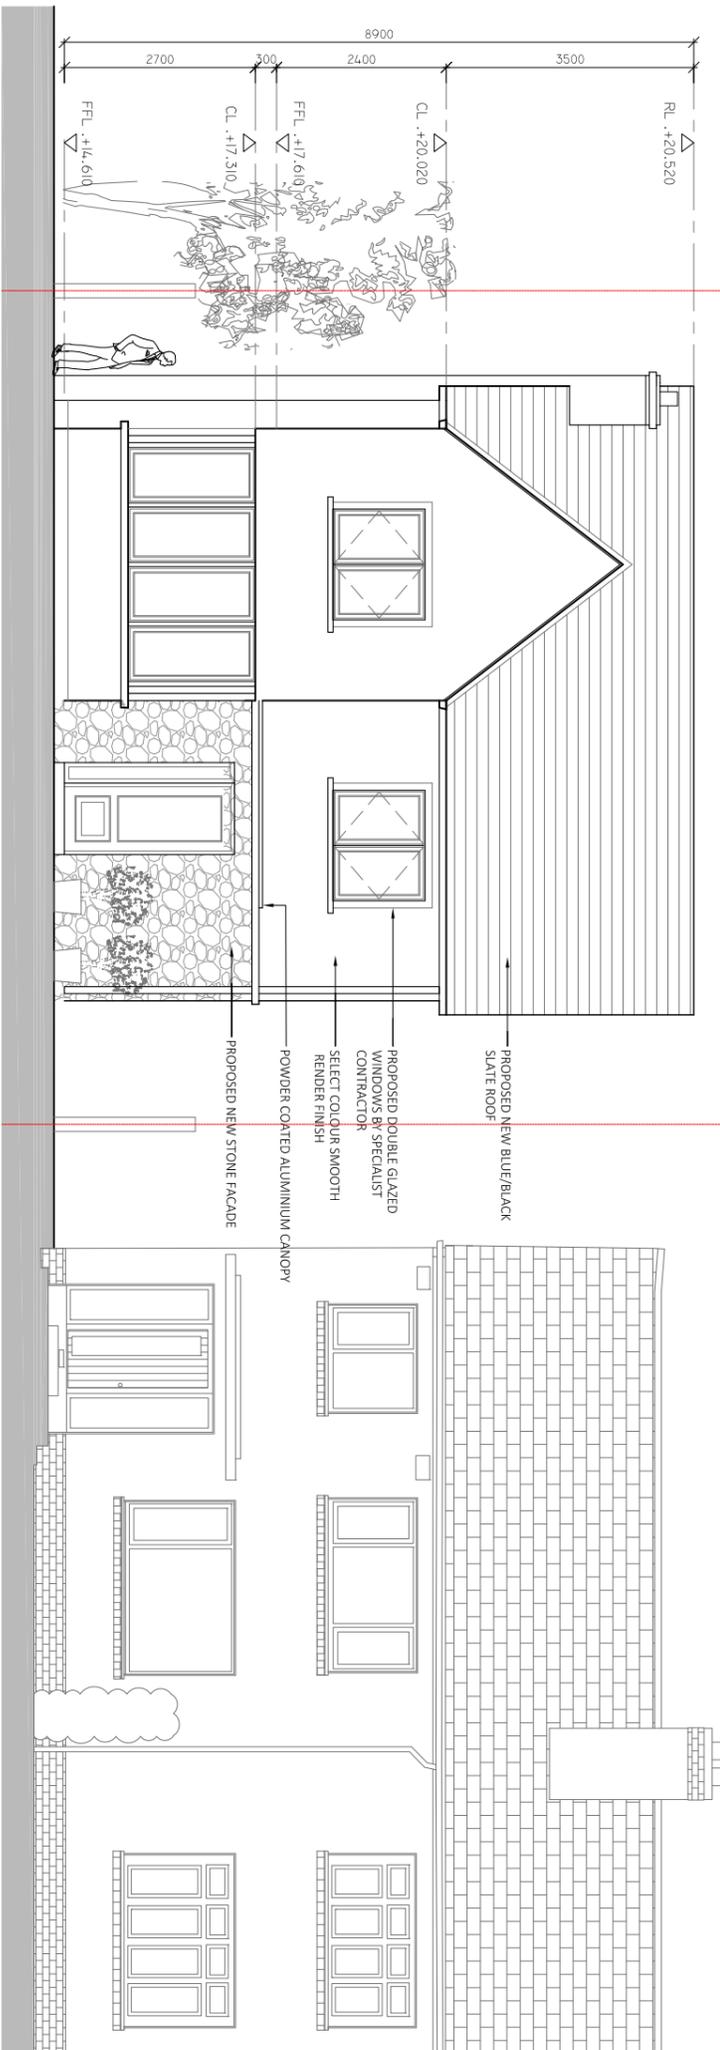


SOUTH ELEVATION

SCALE 1:100

No. 33 BAYMOUNT PARK



No. 33a BAYMOUNT PARK

ADJOINING PROPERTY

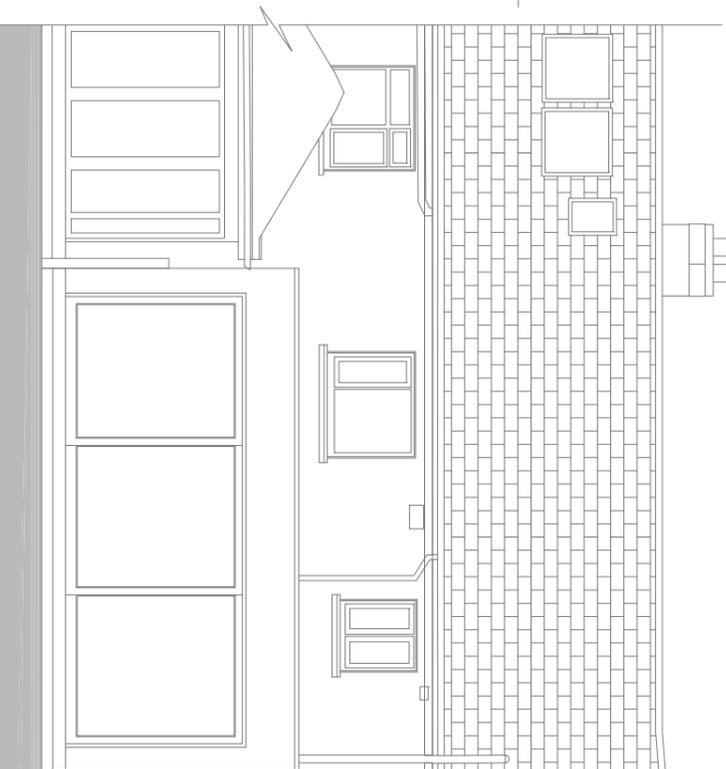

NORTH ELEVATION

SCALE 1:100

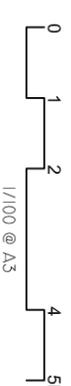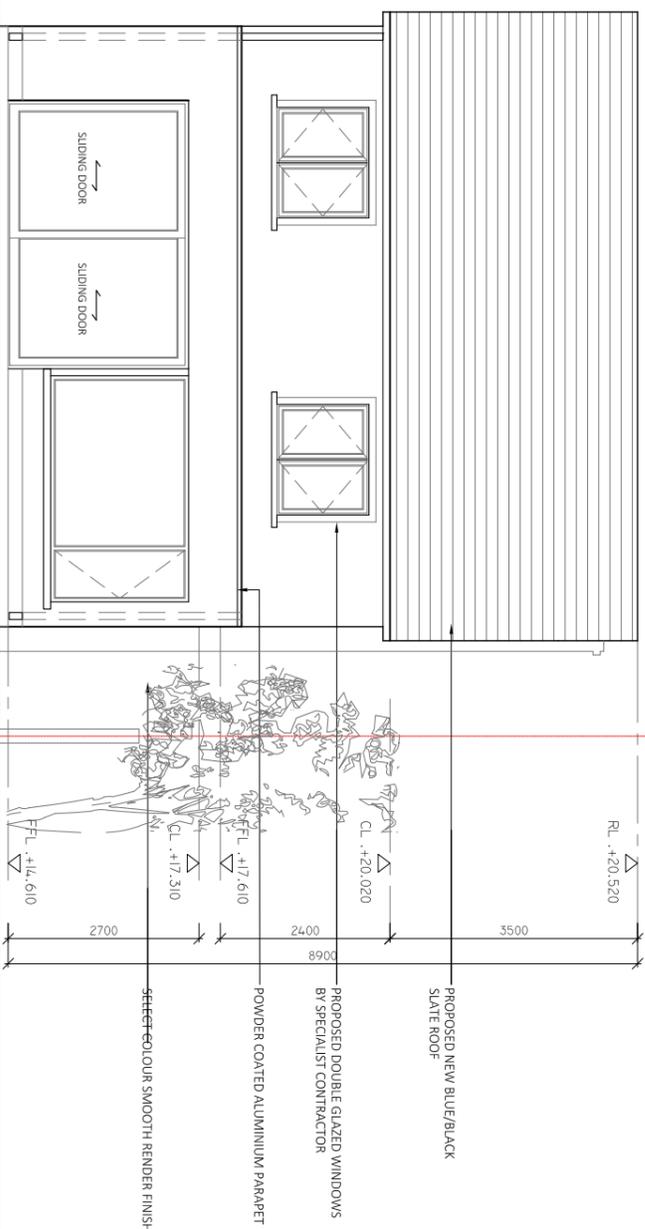

1. All boundaries, dimensions and levels are to be checked on site before construction and any discrepancies are to be reported to the Architect.
2. Partial Service: Any discrepancies with site or other information is to be advised to the Architect and direction or approval is to be sought before the implementation of the detail.
3. Block and site plans are reproduced under license from the Ordnance Survey.
4. Do not scale this drawing.
5. For the purpose of coordination, all relevant parties must check this information prior to implementation and report any discrepancies to the Architect.

PLANNING

Adrian Hill Architects
 No. 6 The Seapoint Building,
 44/45 Clontarf Road, Dublin 3.
 t: +353 1 905 3954
 w: adrianhill.ie



Client
GERARD KERWICK

Project
**PROPOSED EXTENSION TO No. 33a
 BAYMOUNT PARK, CLONTARF, DUBLIN**

Drawing
PROPOSED ELEVATIONS

Job No	Reg No	Rev No	Status
1534	(P)005	-	PLANNING
Scale	Date	Drawn by	Checked by
1:100@A3	JAN 2016	FW	AH

Revisions	Rev No	DATE	NOTE