
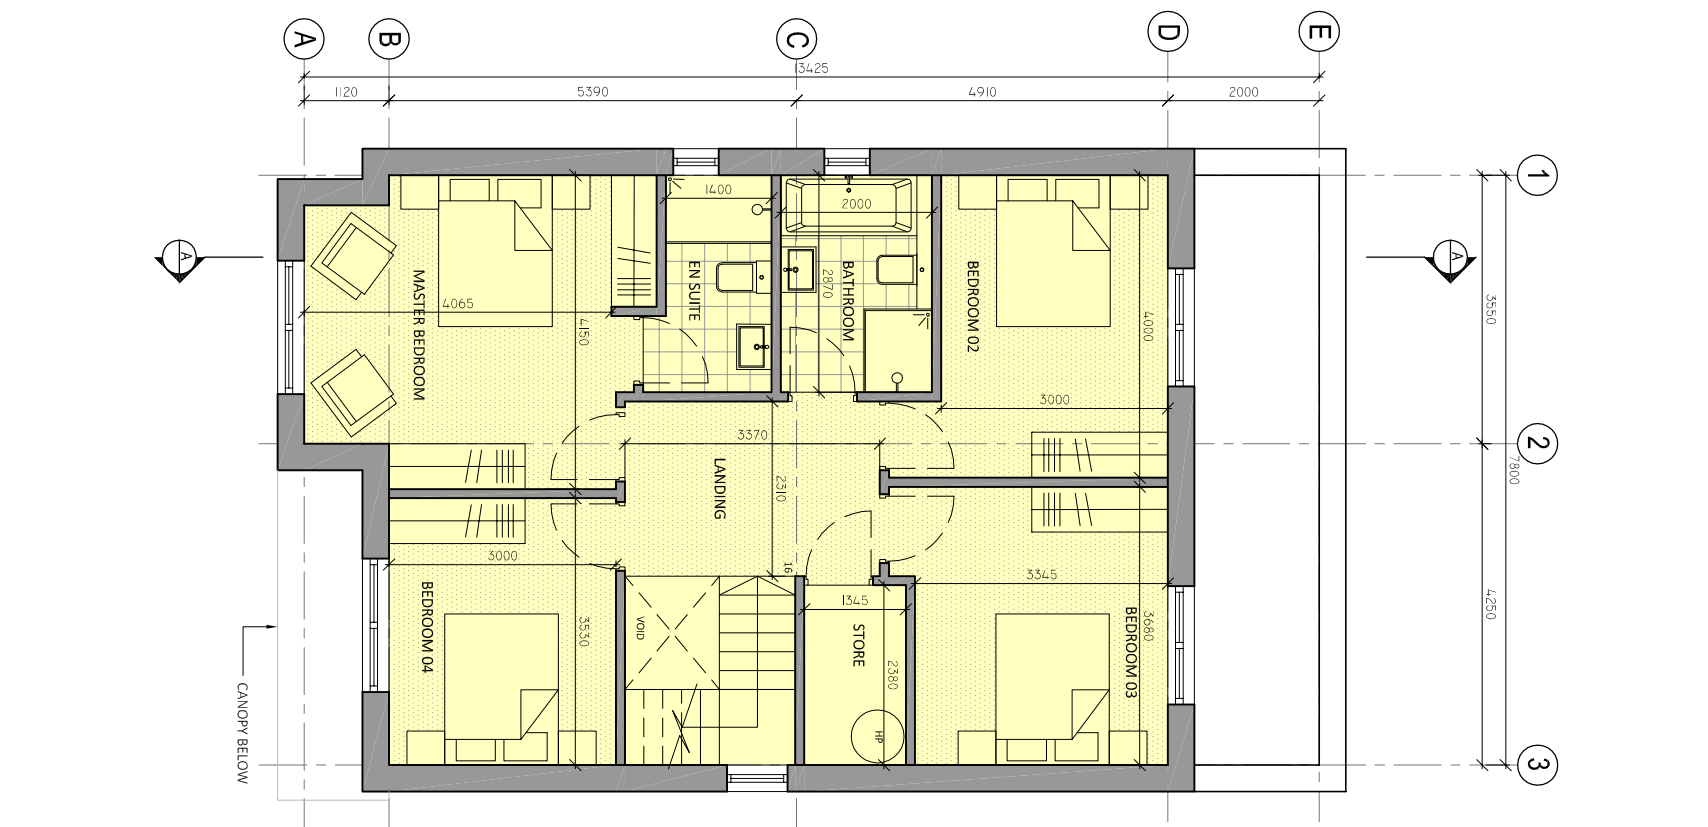


- All boundaries, dimensions and levels are to be checked on site before construction and any discrepancies are to be reported to the Architect.
- Partial Service: Any discrepancies with site or other information is to be advised to the Architect and direction or approval is to be sought before the implementation of the detail.
- Block and site plans are reproduced under license from the Ordnance Survey.
- Do not scale this drawing.
- For the purpose of coordination, all relevant parties must check this information prior to implementation and report any discrepancies to the Architect.

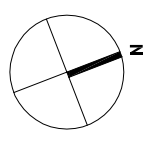

AREA SCHEDULE

AREA	sq.m	sq.ft
GROUND FLOOR AREA	369	1033
FIRST FLOOR AREA	84	904
PROPOSED GROSS FLOOR AREA	180	1937

- LEGEND.**
- INDICATES PROPOSED WALLS / STRUCTURE.
 - EXTENT OF PROPOSED NEW WORKS.

PLANNING

Adrian Hill Architects
No. 6 The Seapoint Building,
44/45 Clontarf Road, Dublin 3.
t: +353 1 905 3954
w: adrianhill.ie



Client
GERARD KERWICK

Project
PROPOSED EXTENSION TO No. 332
BAYMOUNT PARK, CLONTARF, DUBLIN

Drawing
PROPOSED GROUND & FIRST FLOOR
PLANS

Job No	Reg No	Rev No	Status
1534	(P)004	-	PLANNING

Scale: 1:100@A3
Date: JAN 2016
Drawn by: FW
Checked by: AH

Revisions

REV No	DATE	NOTE

