




**PROPOSED FRONT ELEVATION**  
SCALE 1:100


**PROPOSED REAR ELEVATION**  
SCALE 1:100

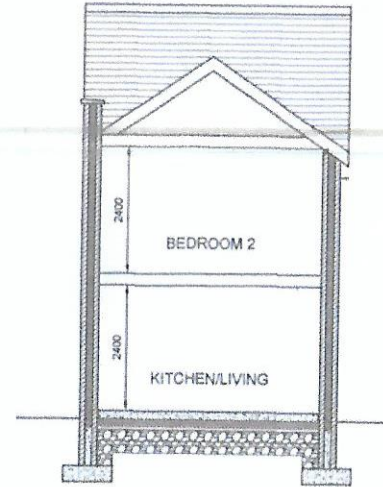


**PROPOSED SECTION A-A**  
SCALE 1:100

**LEGEND**


- 1= New Timber Door
- 2= Selected Brick
- 3= Double Glazed Windows
- 4= Wet Dash
- 5= Concrete Tile
- 6= PVC Facisa & Soffit

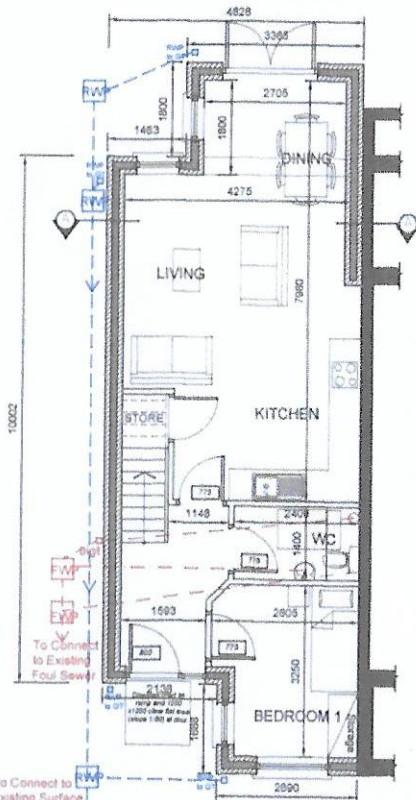

**PROPOSED GROUND FLOOR PLAN**  
SCALE 1:100  
AREA: 51m<sup>2</sup>

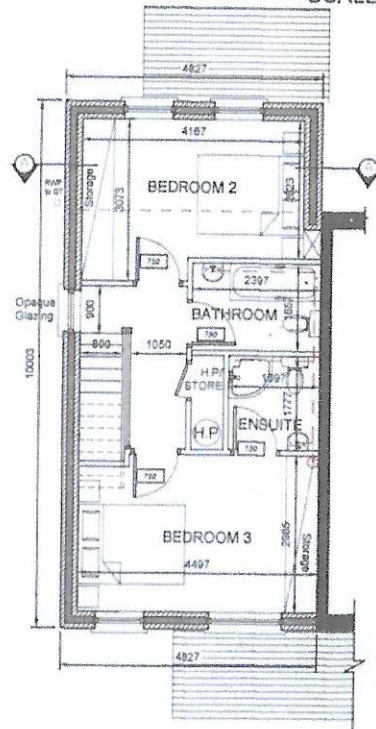

**PROPOSED FIRST FLOOR PLAN**  
SCALE 1:100  
AREA: 39m<sup>2</sup>

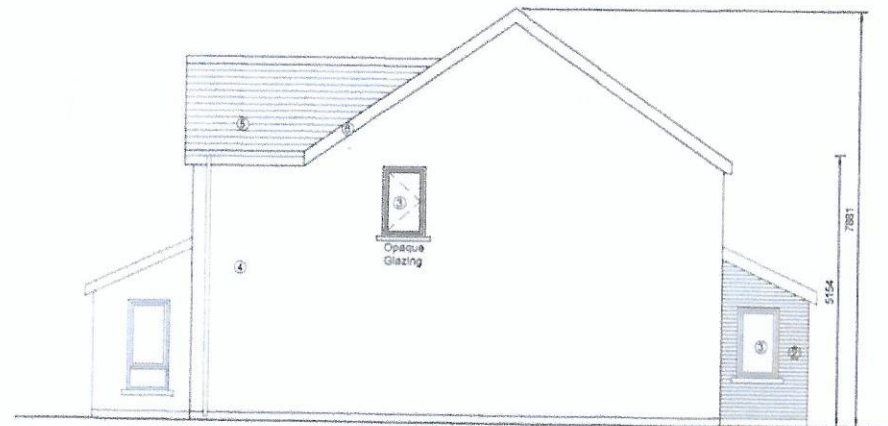

**PROPOSED SIDE ELEVATION**  
SCALE 1:100

**NOTES:**  
For Planning Only. Do not Use for Construction  
Copyright Reserved.  
Do Not Scale drawing. Use Figured Dimensions Only.  
All Discrepancies to be Reported to ARM Consultants Immediately.

DCC PLAN NO. 3273/16  
RECEIVED 05 JUL 16



DRAWING		PLANNING	
DATE	29/08/2016	DATE	29/08/2016
DRAWN BY	[REDACTED]	SUPER	JK
CHECKED BY	[REDACTED]	SCALE	1:100/A3
PROJECT NO.	1A SYBIL HILL AVENUE	TITLE	PROPOSED PLANS & ELEVATIONS
CLIENT	[REDACTED]	DATE	16/168
		PLANNING	PL002