


Surveyed 1973  
Revised 2014  
Levelled 1983

# Urban PLACE Map

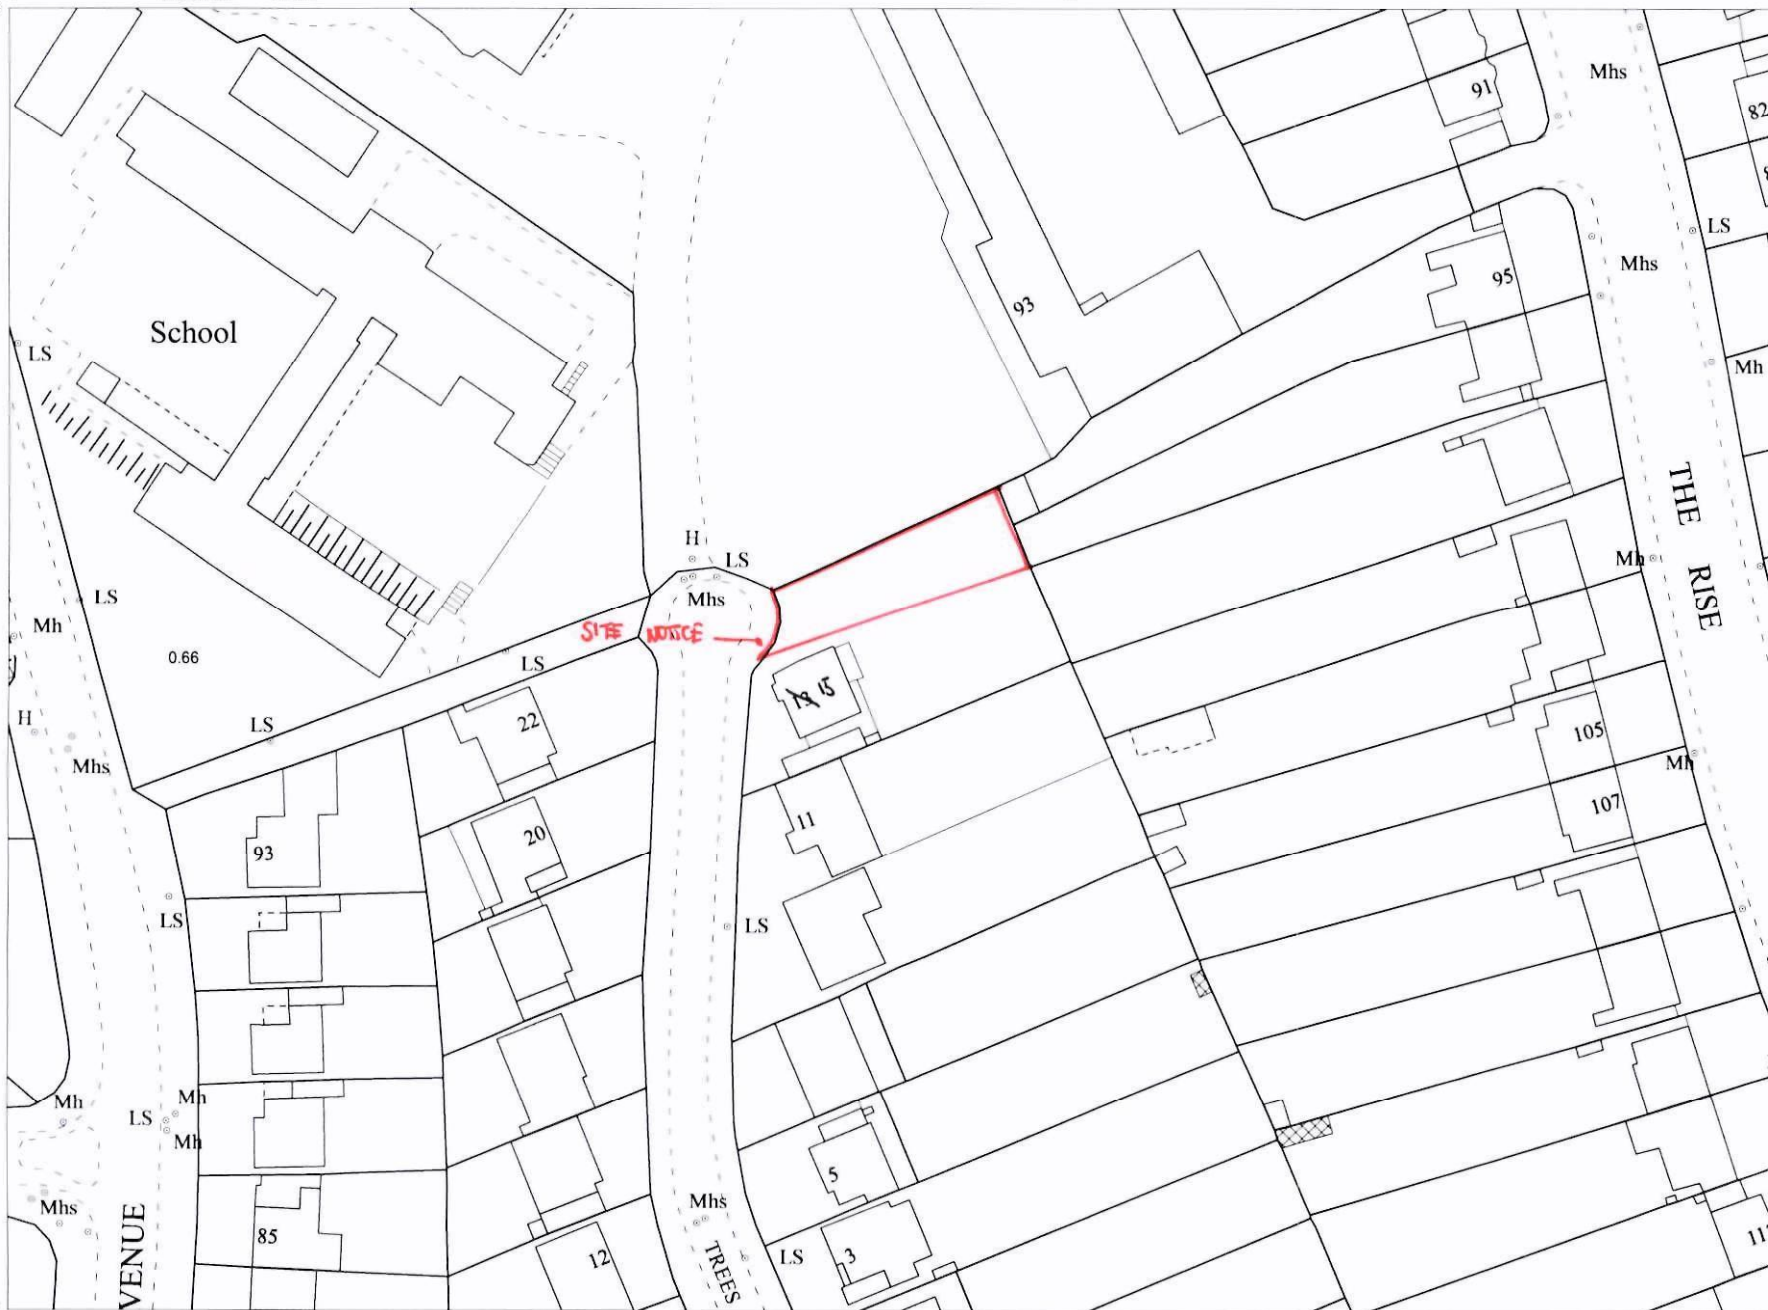

## ITM CENTRE PT COORDS

719394,728617

## DESCRIPTION

## MAP SHEETS

1:1000  
3392-05



Produced by University College Dublin,  
Richview, Clonskeagh, Dublin 14  
On behalf of Ordnance Survey Ireland,  
Phoenix Park, Dublin 8.

Sárlonn atáirgeadh neamhdaraithe cóipeacht  
Shuirbhéireacht Ordánais Éireann agus  
Rialtas na hÉireann.  
Unauthorised reproduction infringes Ordnance  
Survey Ireland and Government of Ireland  
copyright.

Gach cead cosnamh. Ní ceadmhach aon chuid  
den fhóilseachán seo a chóipeáil, a atáirgeadh nó  
a tharchur in aon thiom ná ar aon bhealach gan  
cead i scríbhinn roimh ré ó unéirí an chóipchirt.  
All rights reserved. No part of this publication may  
be copied, reproduced or transmitted in any form  
or by any means without the prior written  
permission of the copyright owners.

© Suirbhéireacht Ordánais Éireann, 2015  
© Ordnance Survey Ireland, 2015



Scale:- 1:1,000  
Scála:- 1:1,000

0 20 40 60 80 100 Metres  
0 50 100 150 200 250 Feet

Plot Ref. No. 25237331\_1\_1  
Plot Date 12-AUG-2015



Surveyed 1837  
Revised 1937  
Levelled 1937

# Record PLACE Map



720623

729525

ITM CENTRE PT COORDS

719393,728617

DESCRIPTION

MAP SHEETS

6 inch  
DN022

DN023




Produced by University College Dublin,  
Richview, Clonsilla, Dublin 14  
On behalf of Ordnance Survey Ireland,  
Phoenix Park, Dublin 8.

Sáilonn atáirgeadh neamhúdarthaí cóipcheart  
Shuirbhíreacht Ordánais Éireann agus  
Rialtas na hÉireann.  
Unauthorised reproduction infringes Ordnance  
Survey Ireland and Government of Ireland  
copyright.


Gach cead cosnamh. Ní ceadmhach aon chuid  
den fhóilsíocht seo a chóipeáil, a stáirgeadh ná  
a tharchur in aon thiom ná ar aon bhealach gan  
cead i scríbhinn roimh ré ó úinéirí an chóipchirt.  
All rights reserved. No part of this publication may  
be copied, reproduced or transmitted in any form  
or by any means without the prior written  
permission of the copyright owners.

© Suirbhíreacht Ordánais Éireann, 2015  
© Ordnance Survey Ireland, 2015

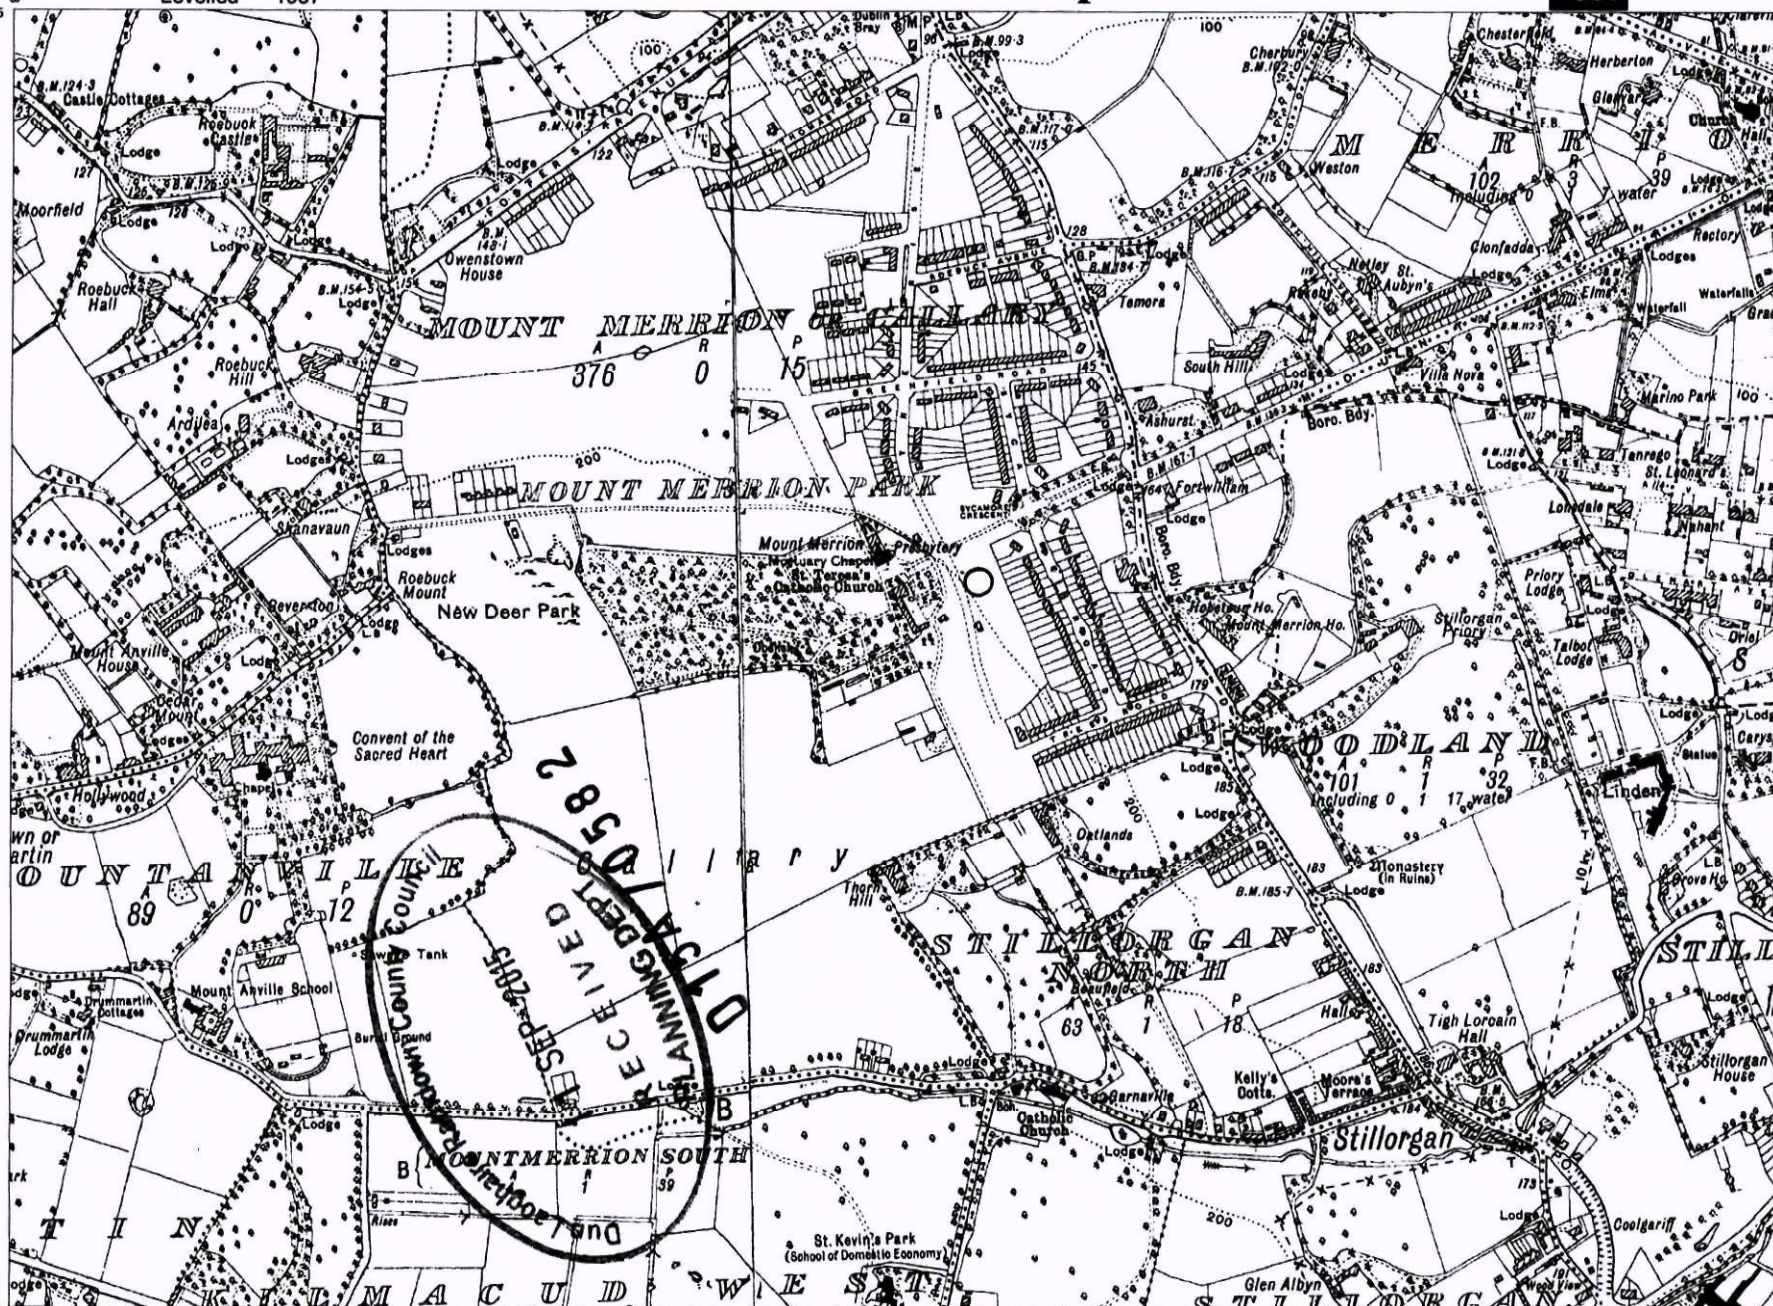

RECEIVED  
PLANNING DEPT  
DUBLIN  
SEP-2015

Scale:- 1:10,560  
Scála:- 1:10,560


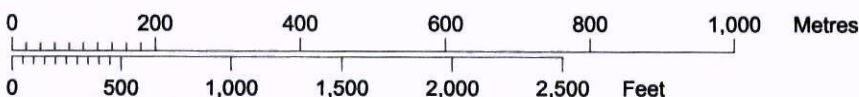


Plot Ref. No. 25237331\_1  
Plot Date 12-AUG-2015

727709

720623



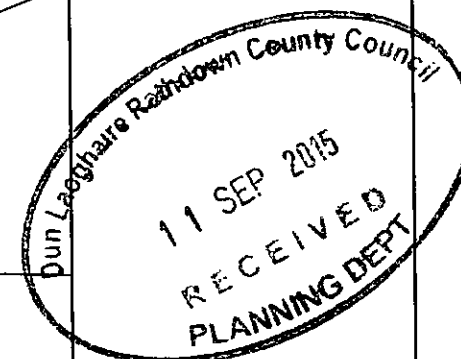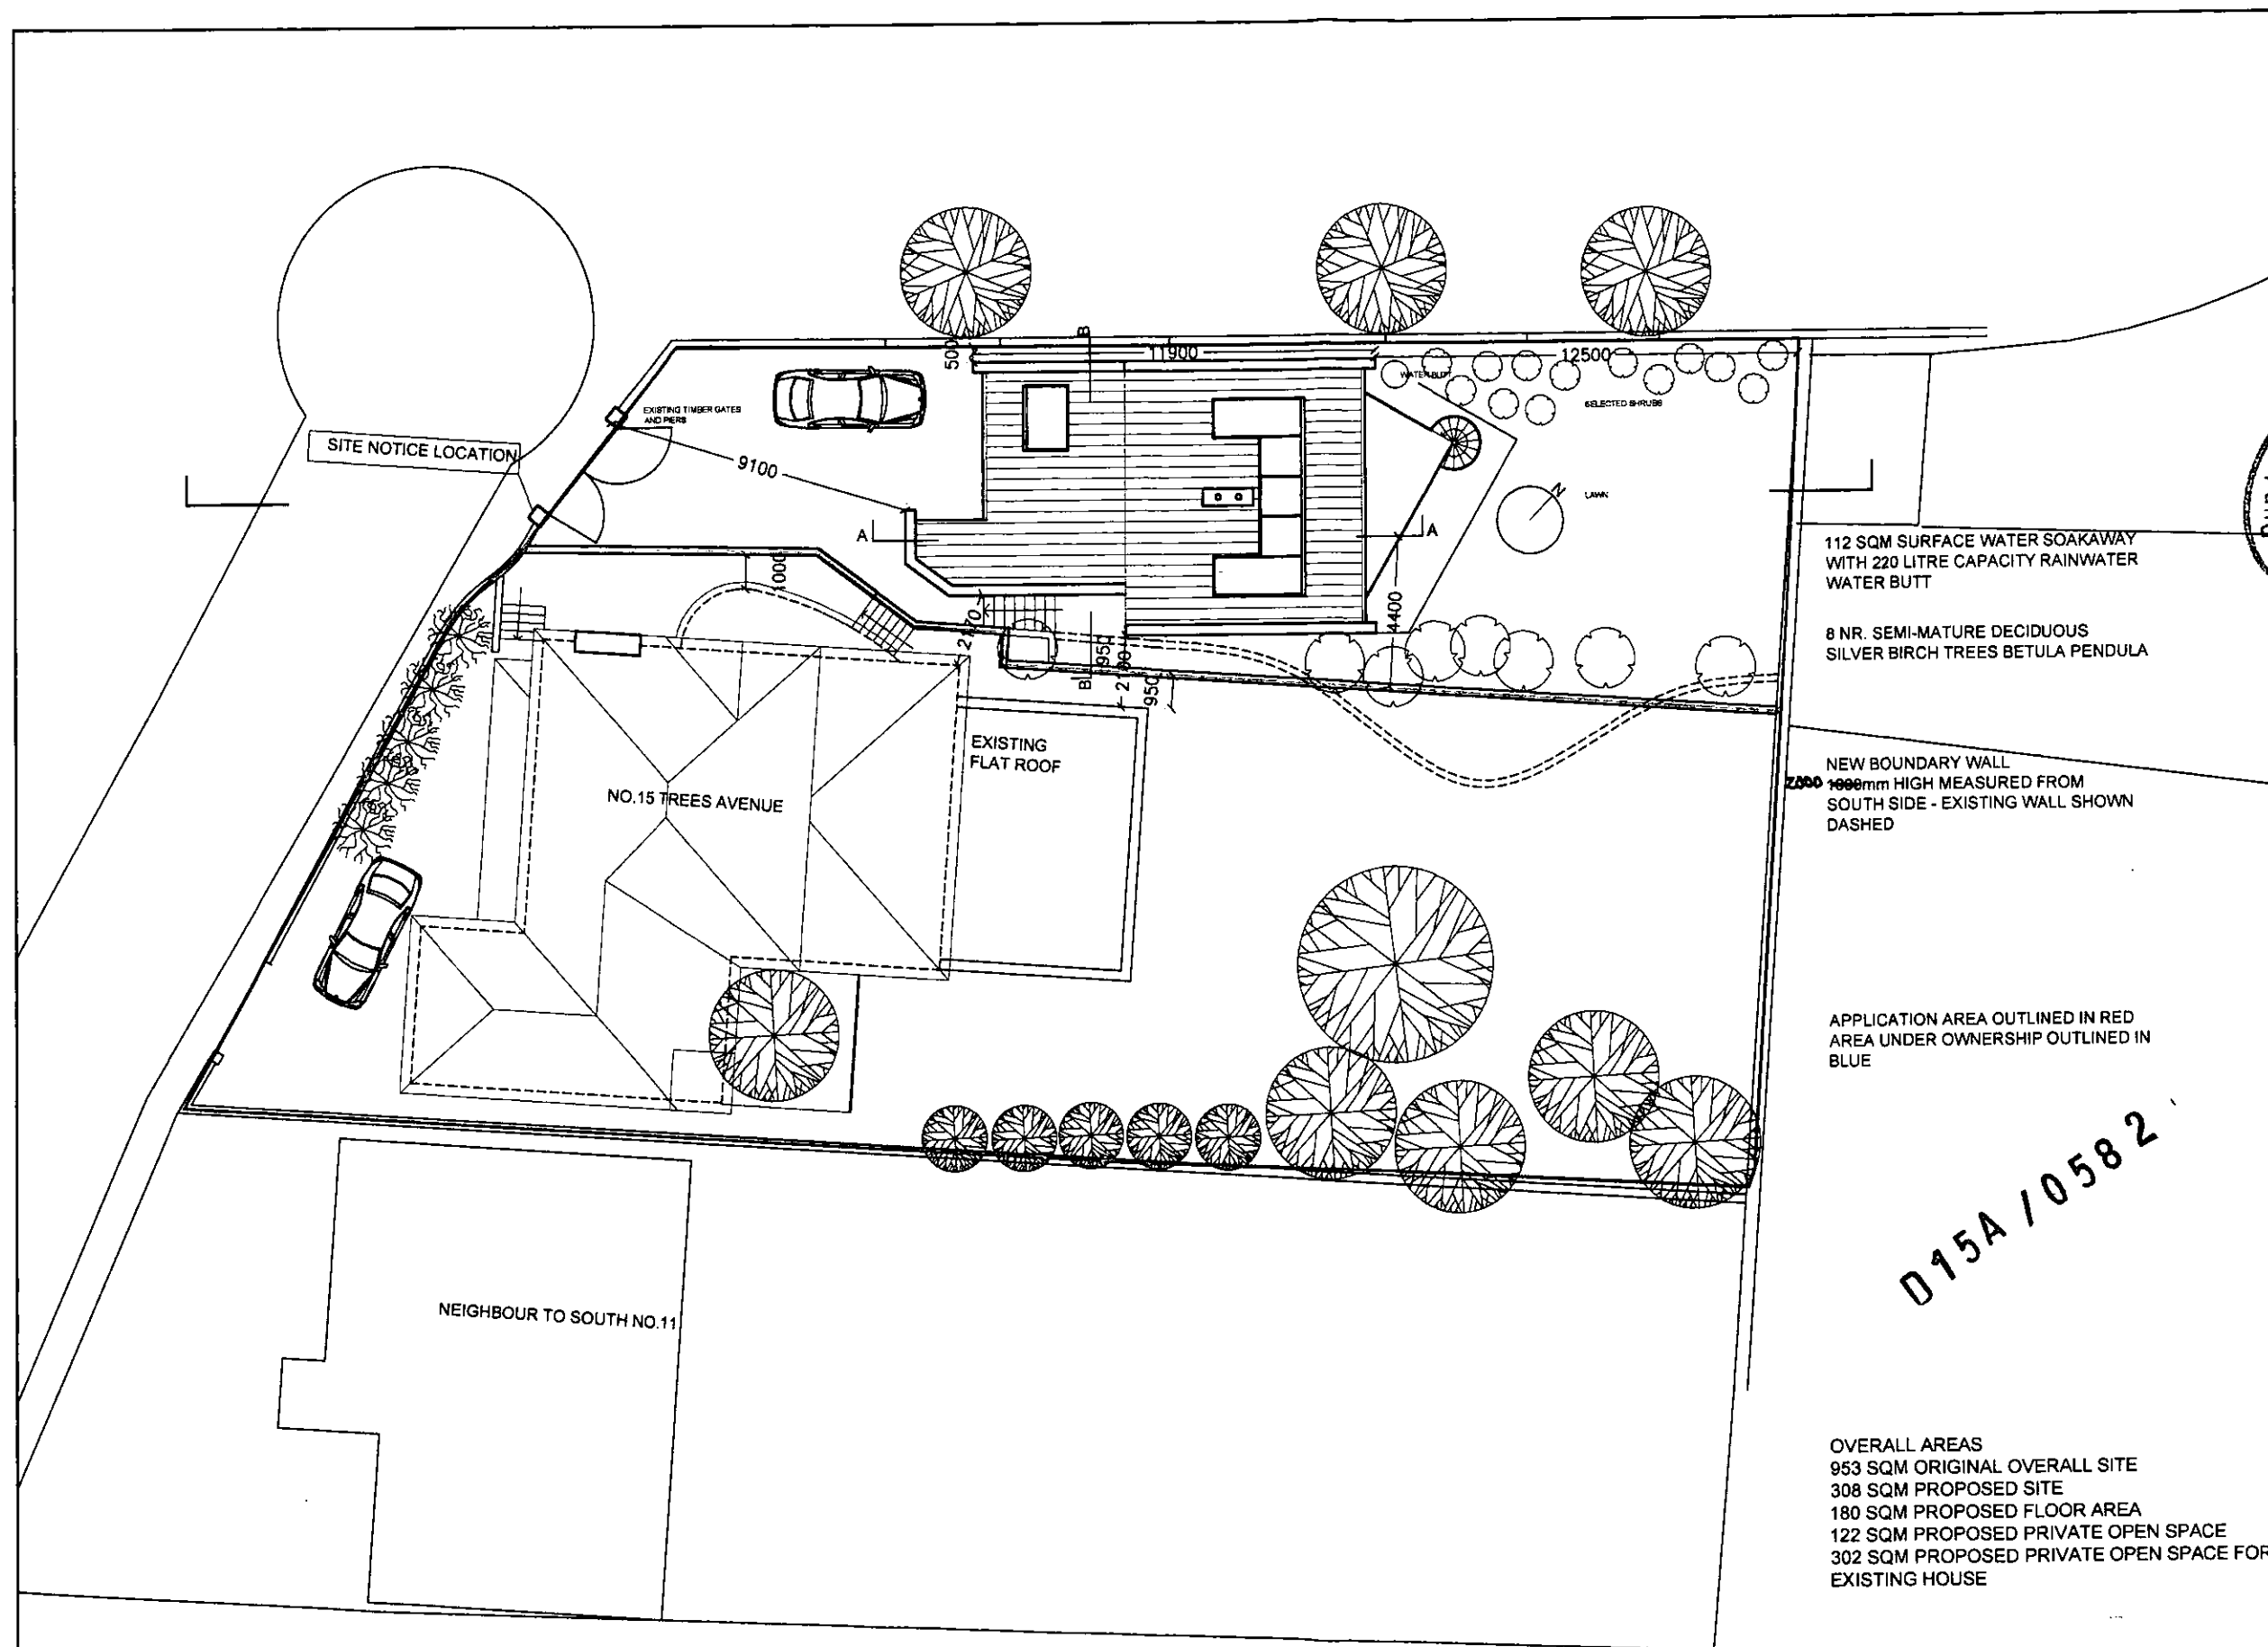

description of revisions:

description  
SITE PLAN

job  
NEW HOUSE AT TREES AVENUE



client  
JOHN McMAHON

issue PLANNING	scale 1:200
date 15-04-15	drawn SOT
drawing no. 15-09-01	rev. no.



**Paul O'Toole, Architects**  
 9 Clarinda Park North, Dun Laoghaire, Co. Dublin, Telephone 2841065 Fax 2843563 E-Mail info@potaarch.ie

SITE PLAN

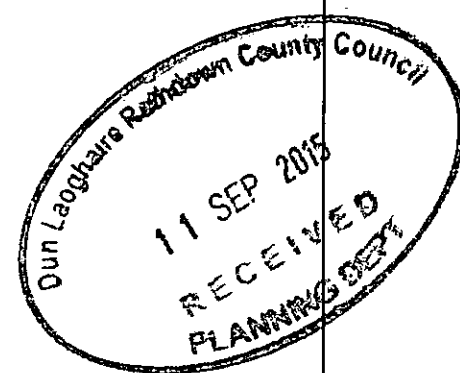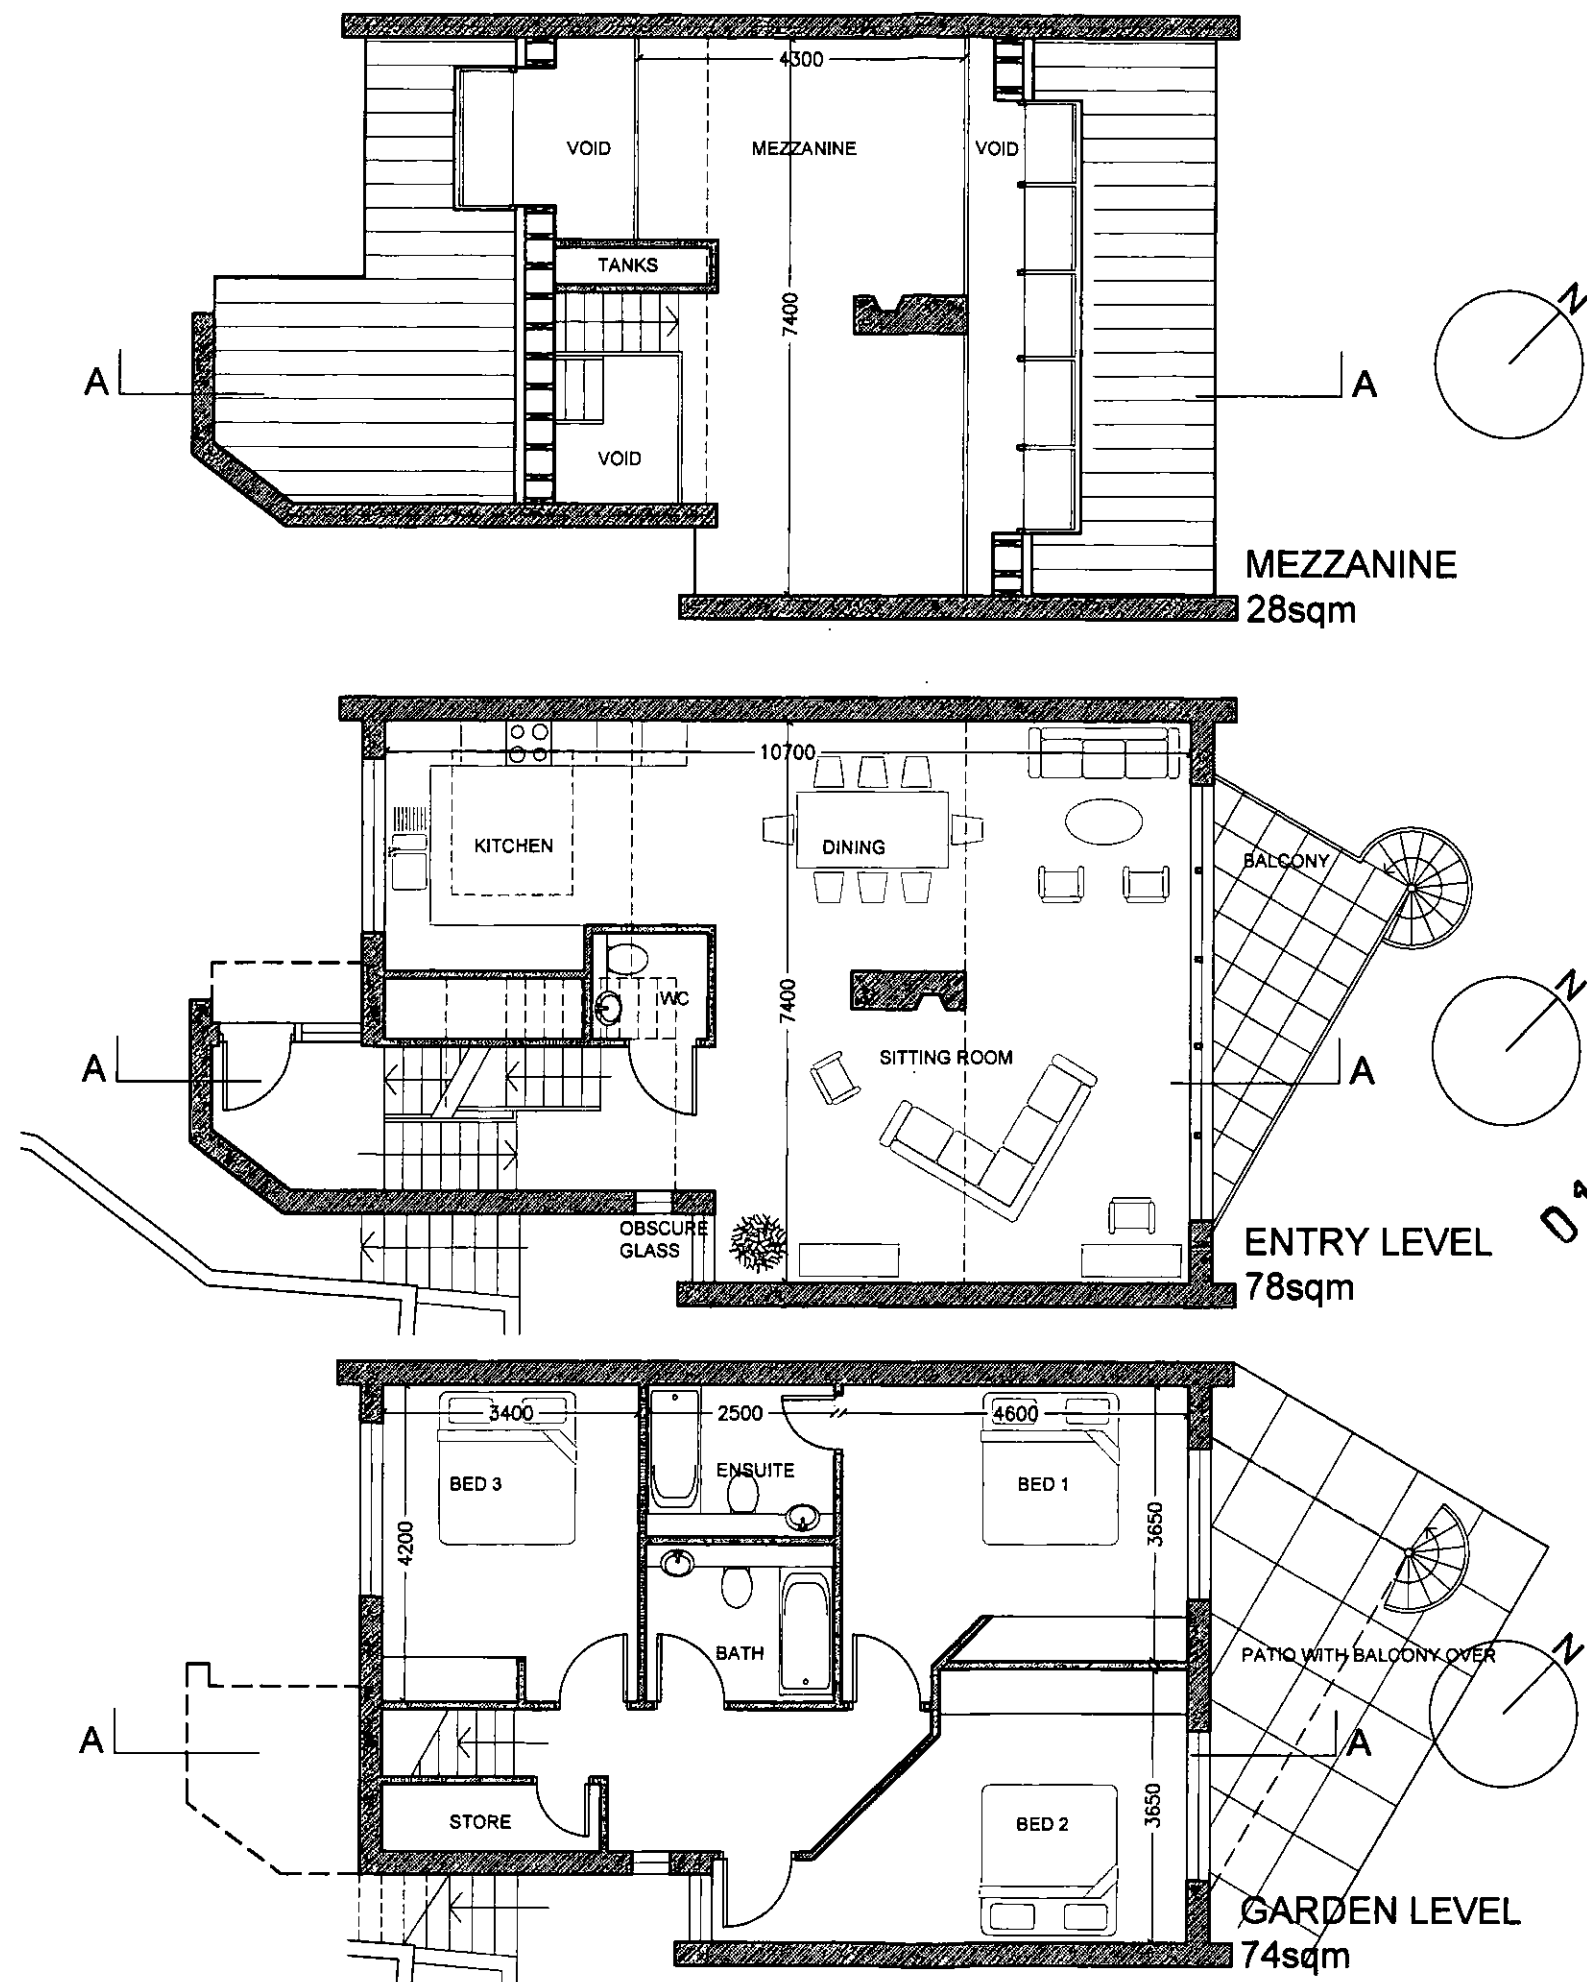

015A / 0582

description of revisions:

description  
FLOOR PLANS


job  
NEW HOUSE AT  
TREES AVENUE


client  
JOHN McMAHON

issue PLANNING	scale 1:100
date 15-04-15	drawn SOT
drawing no. 15-09-02	rev. no.




**Paul O'Toole, Architects**  
9 Clarendon Park North, Dun Laoghaire, Co. Dublin. Telephone 2841065 Fax 2843563 E-Mail info@potarch.ie

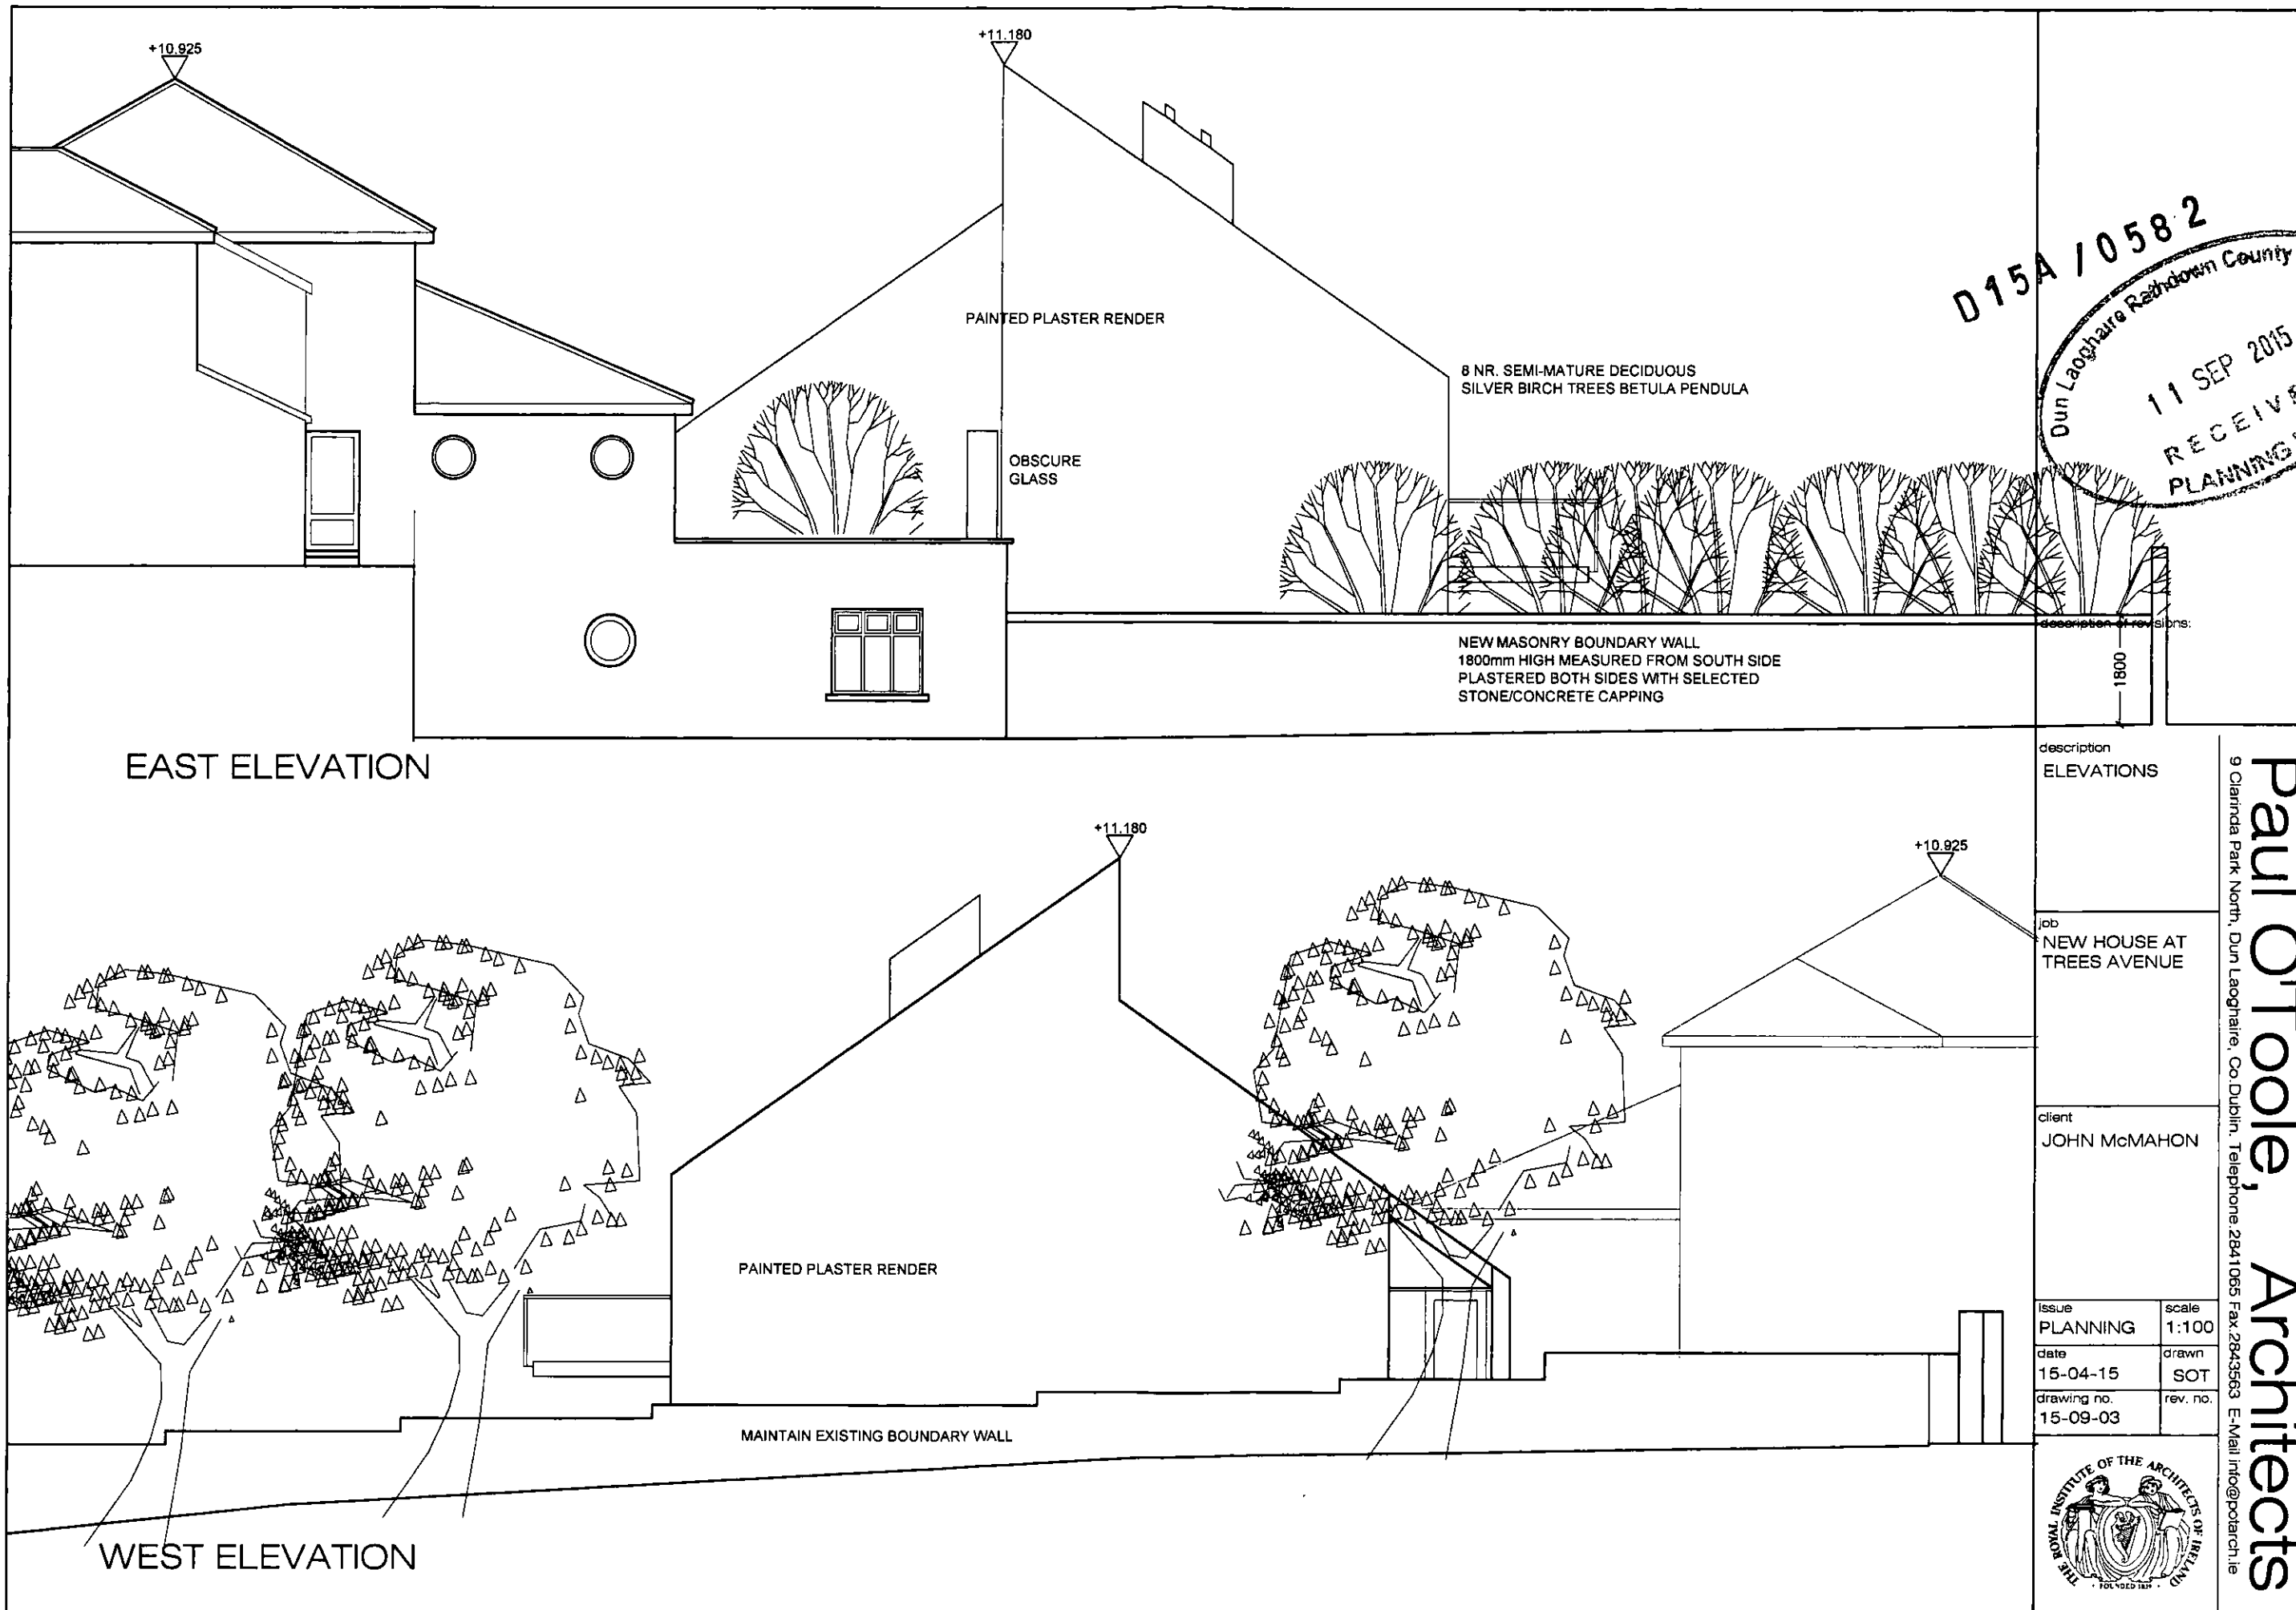


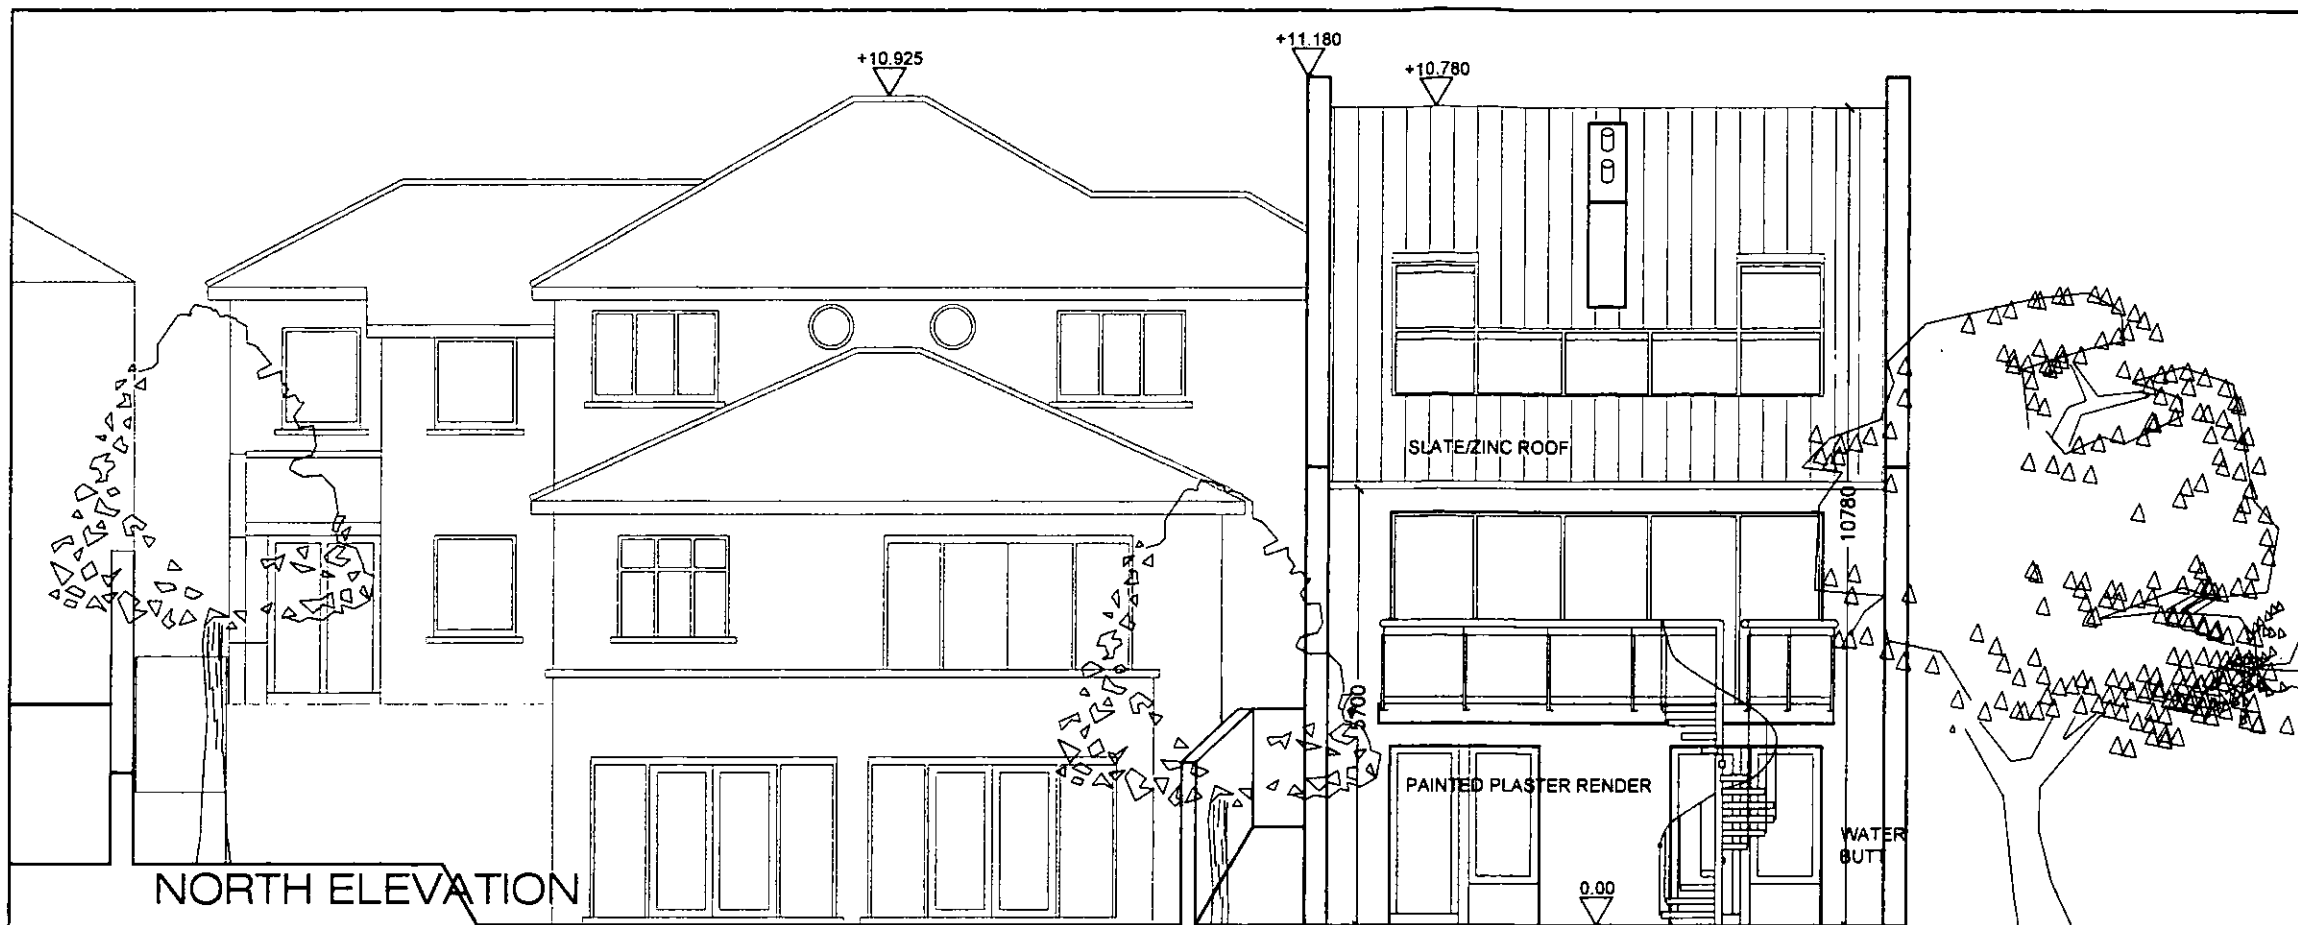

NORTH ELEVATION

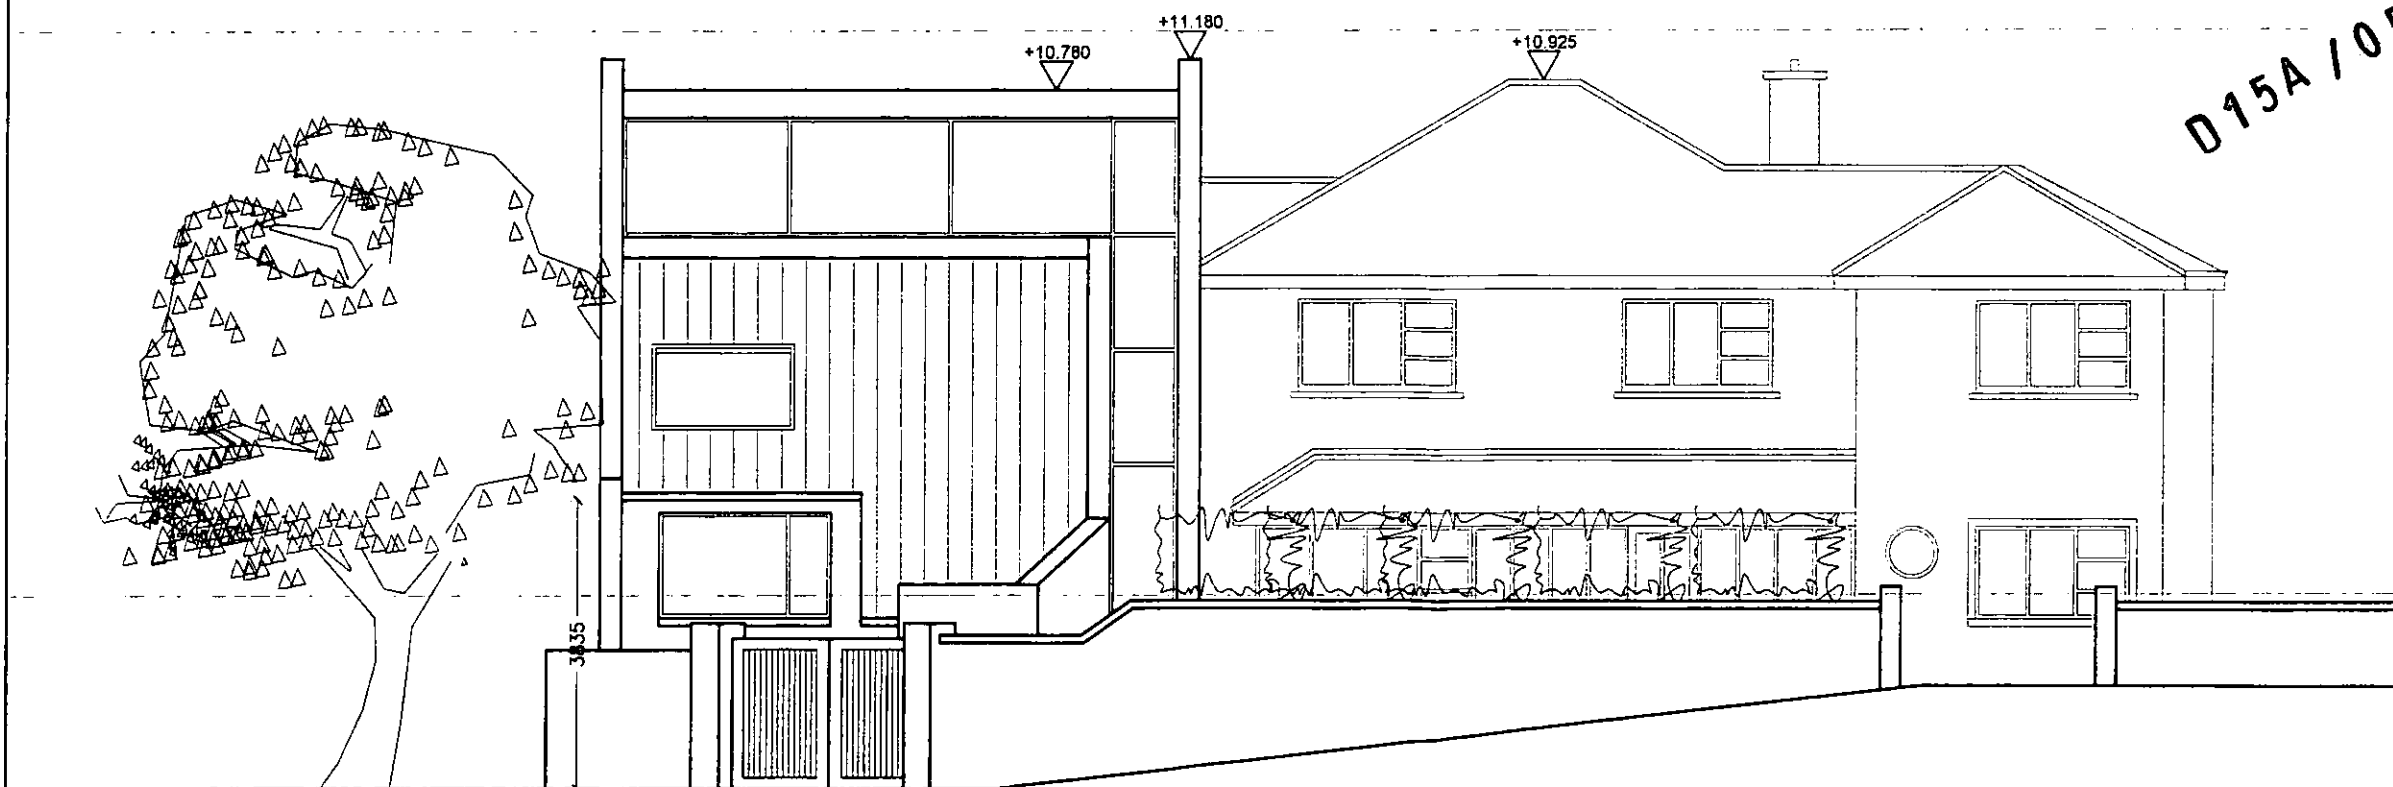

SOUTH ELEVATION

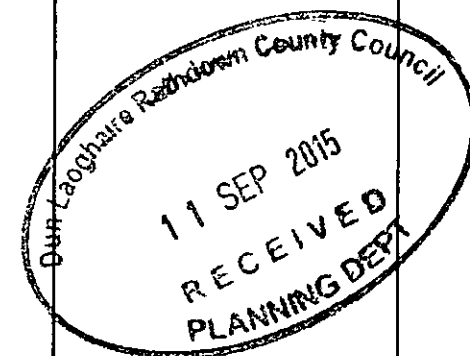

description of revisions:

description  
CONTEXTUAL  
ELEVATIONS

job  
NEW HOUSE AT  
TREES AVENUE

client  
JOHN McMAHON

issue PLANNING	scale 1:100
date 15-04-15	drawn SOT
drawing no. 15-09-04	rev. no.



**Paul O'Toole, Architects**  
9 Clarinda Park North, Dun Laoghaire, Co. Dublin. Telephone: 284 1065 Fax: 284 3563 E-Mail: info@polaarch.ie

D15A / 0582

D15A/0582

**Paul O'Toole, Architects**  
9 Clarendon Park North, Dun Laoghaire, Co. Dublin, Telephone 2841065 Fax 2843563 E-Mail info@poarch.ie


description of revisions:

description  
SECTION A-A  
SOUTH ELV.  
DRAINAGE


job  
NEW HOUSE AT  
TREES AVENUE

client  
JOHN McMAHON


issue	scale
PLANNING	1:100
date	drawn
15-04-15	SOT
drawing no.	rev. no.
15-09-05	

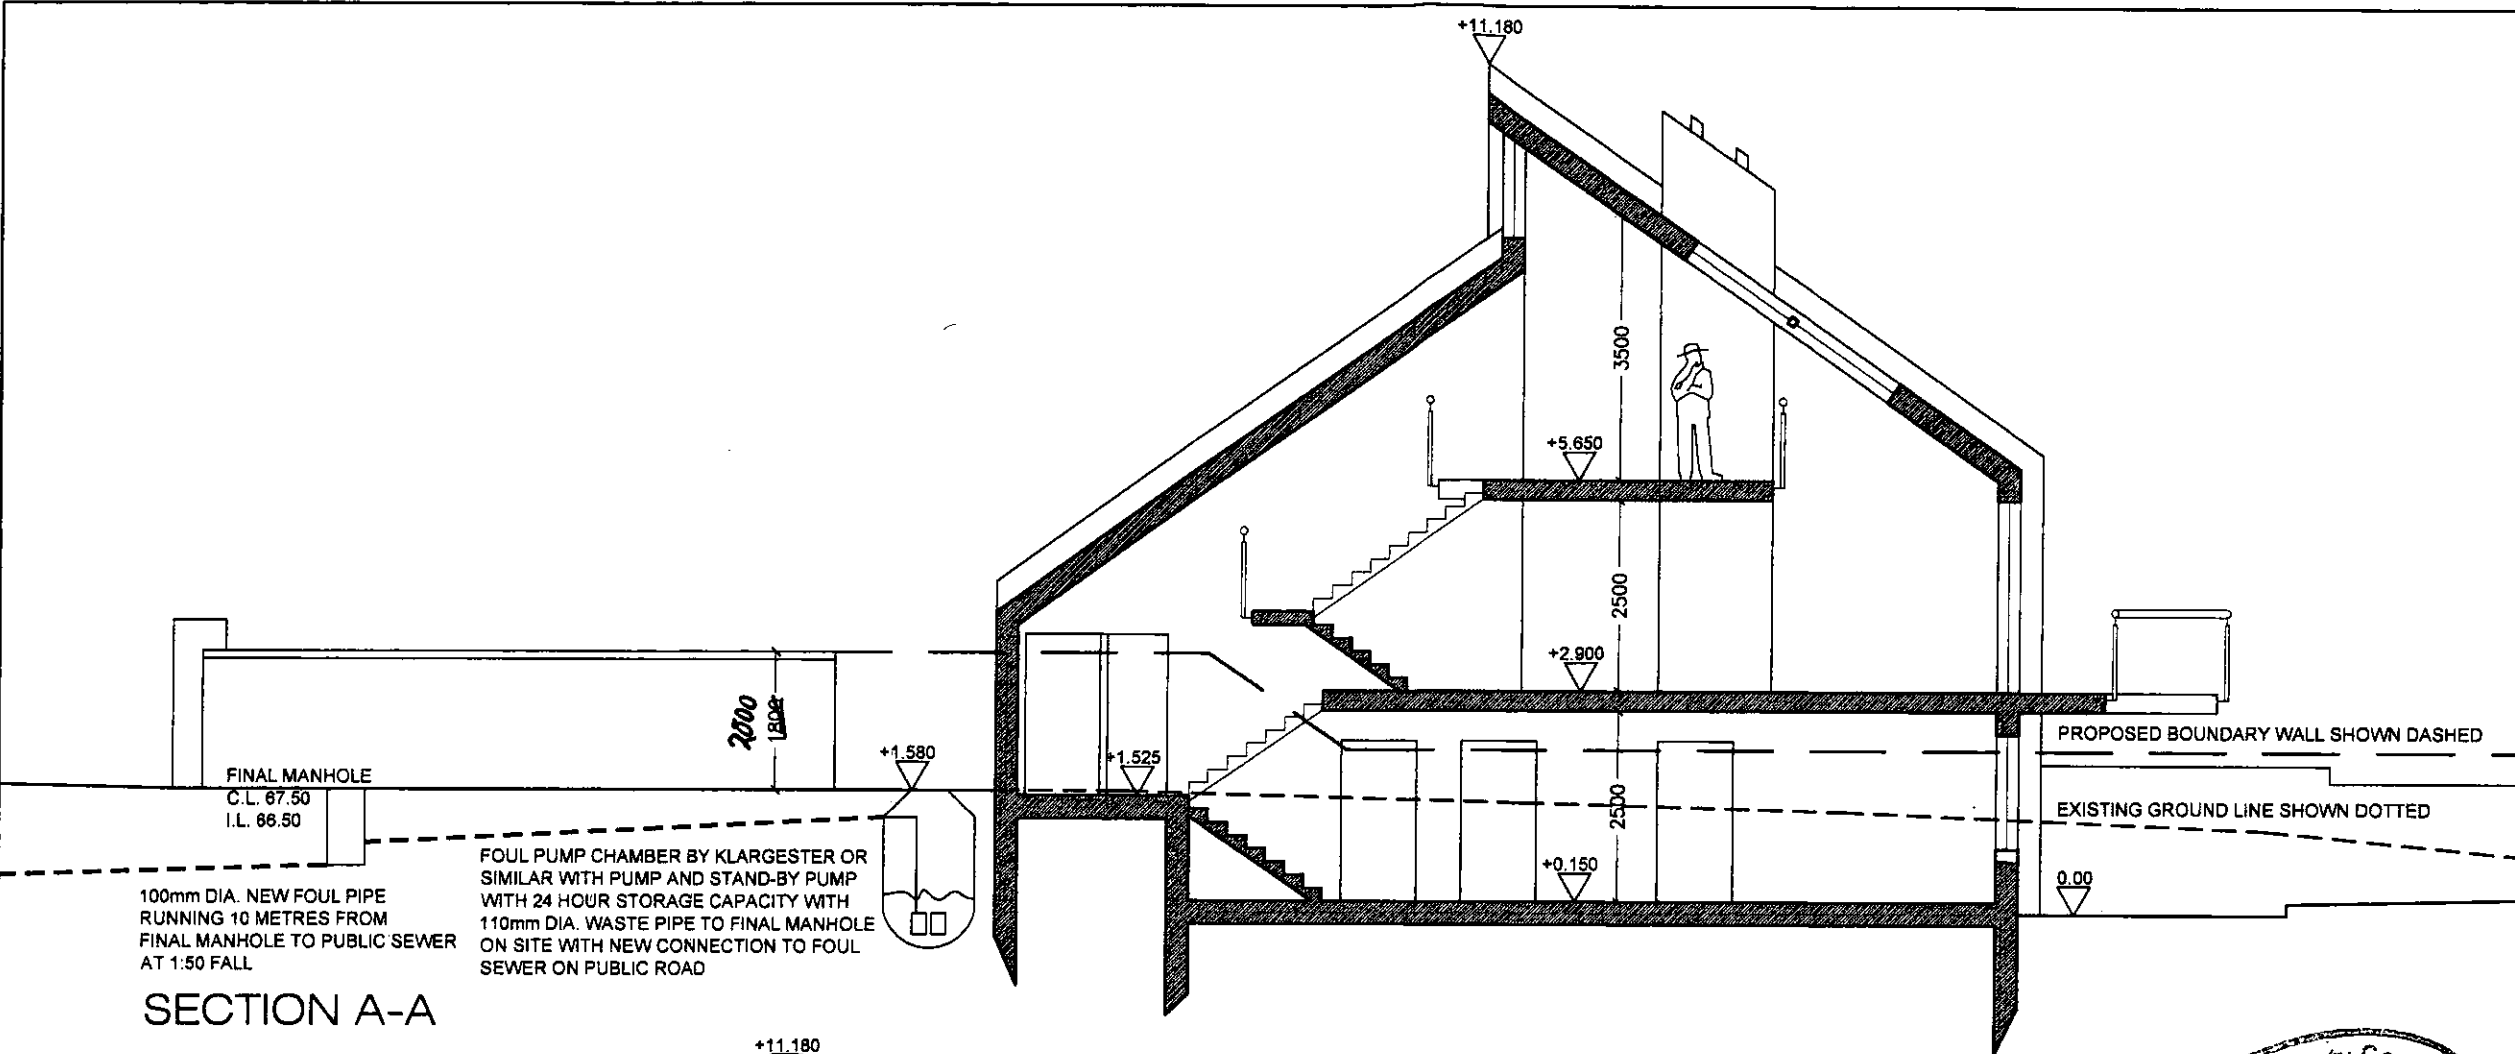


SECTION A-A

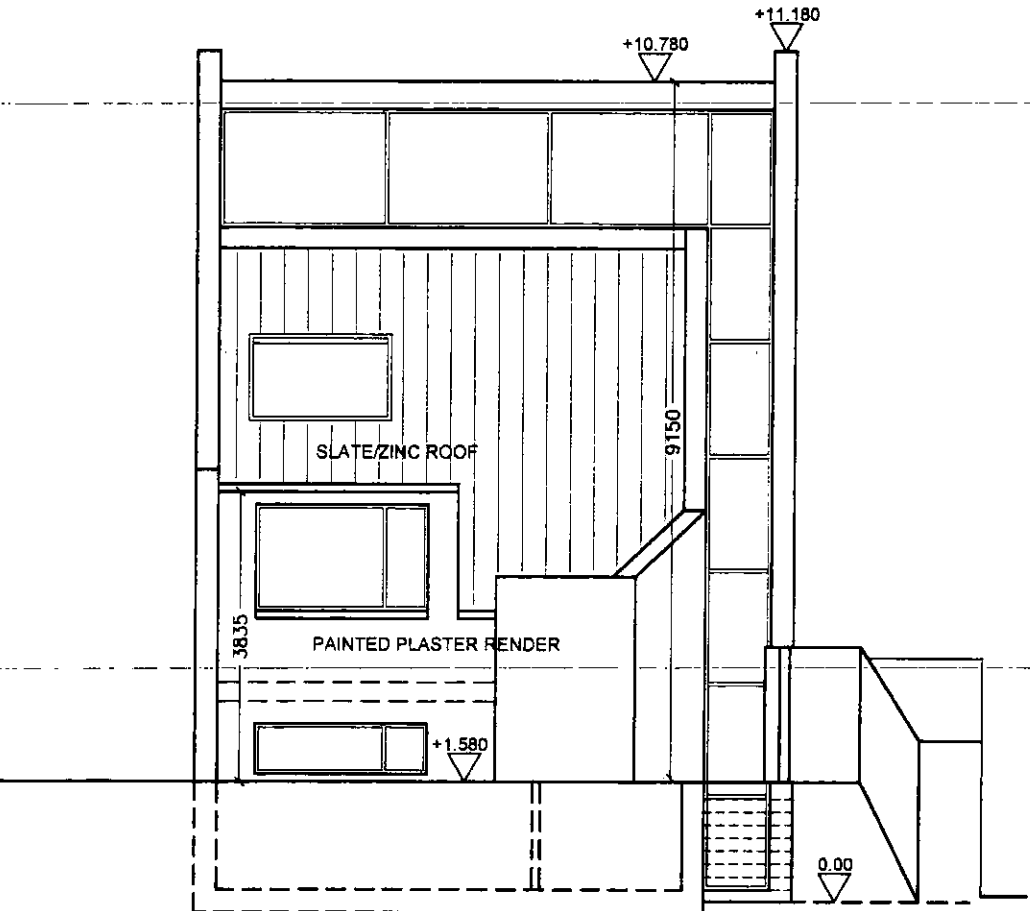


SOUTH ELEVATION (without front boundary wall)

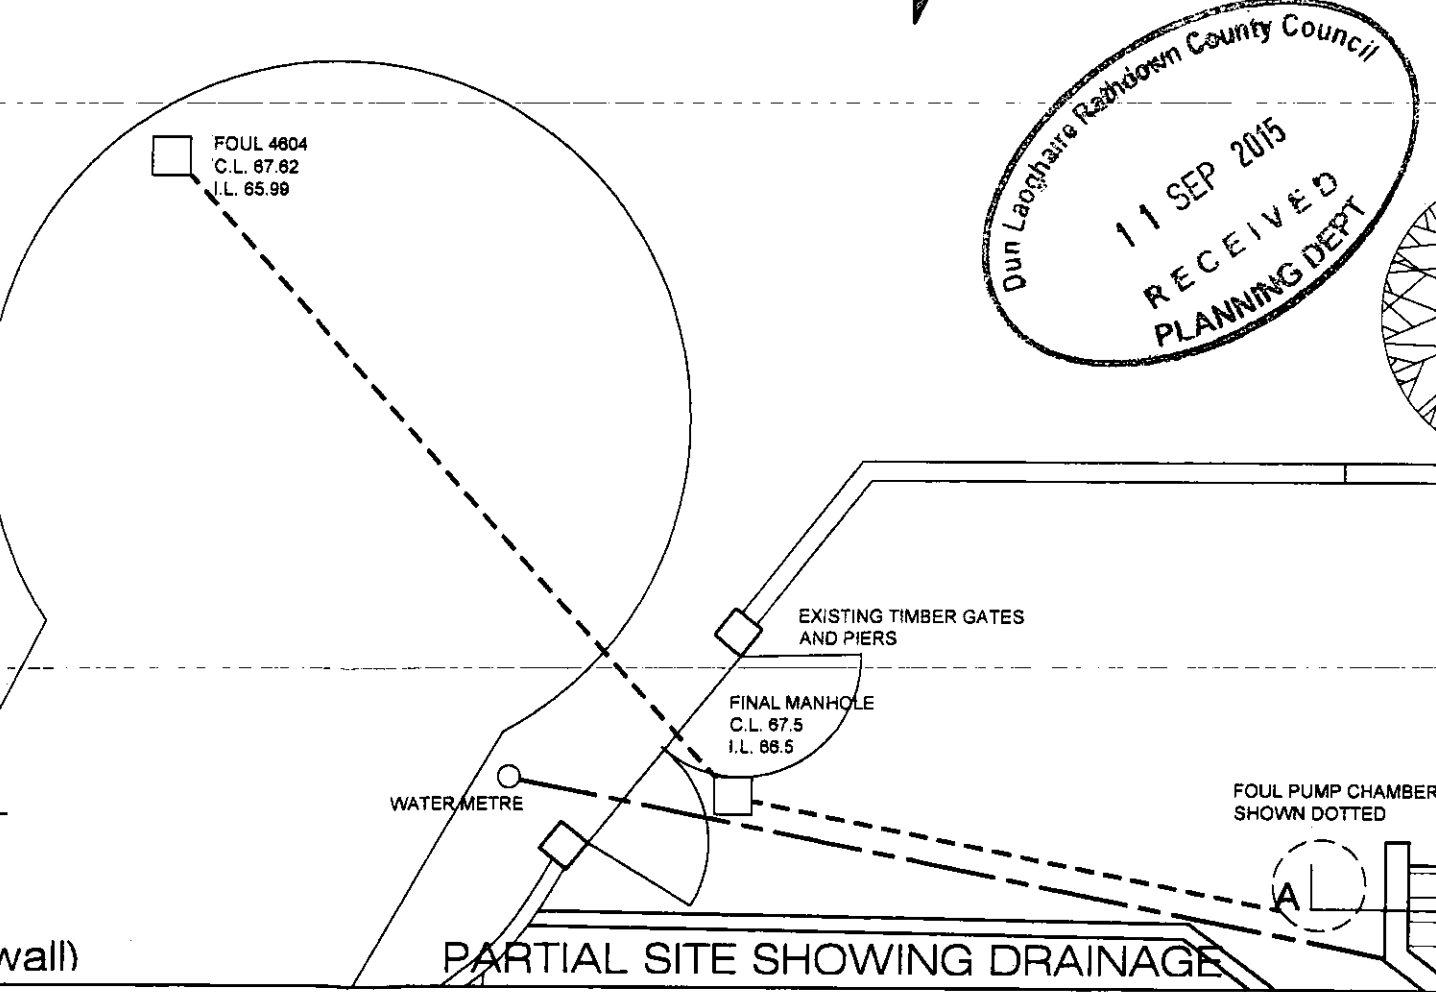


PARTIAL SITE SHOWING DRAINAGE

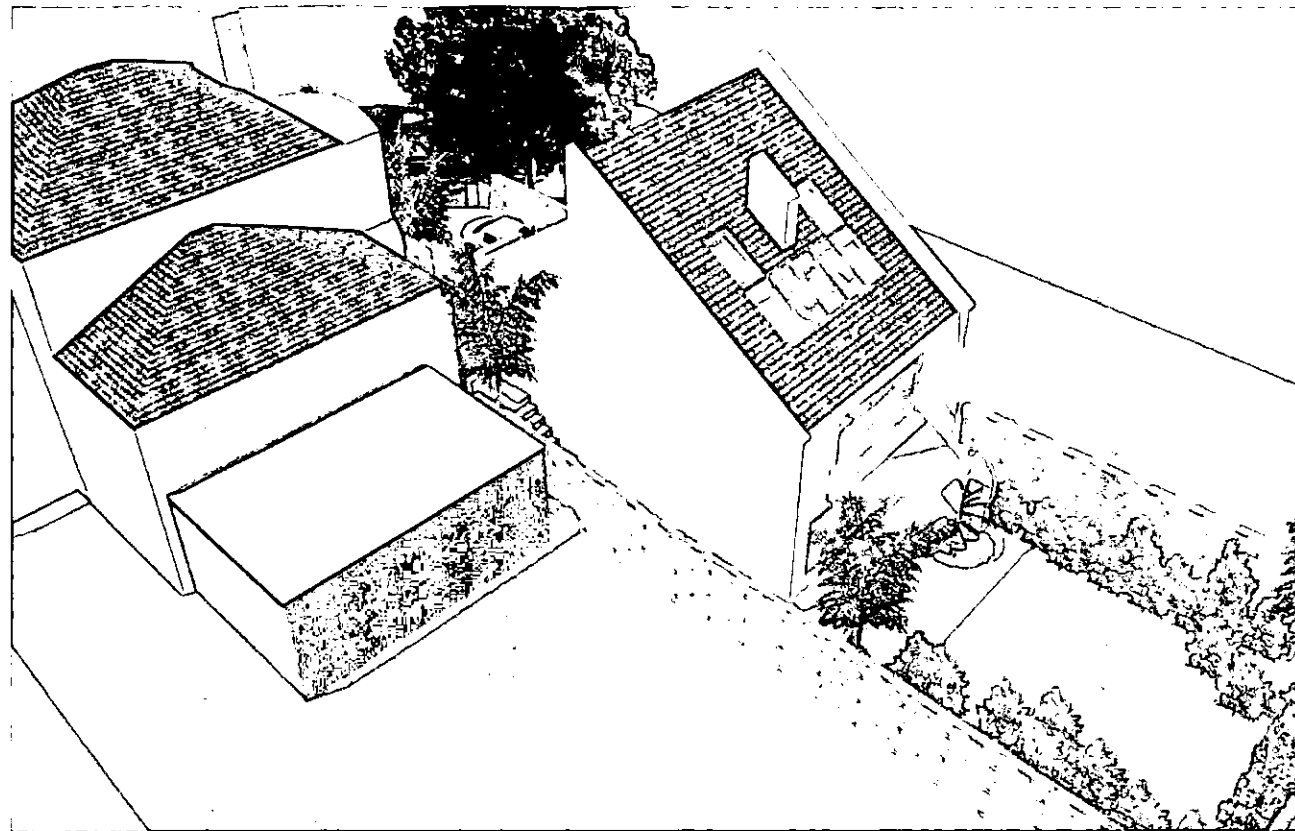


VIEW FROM EAST

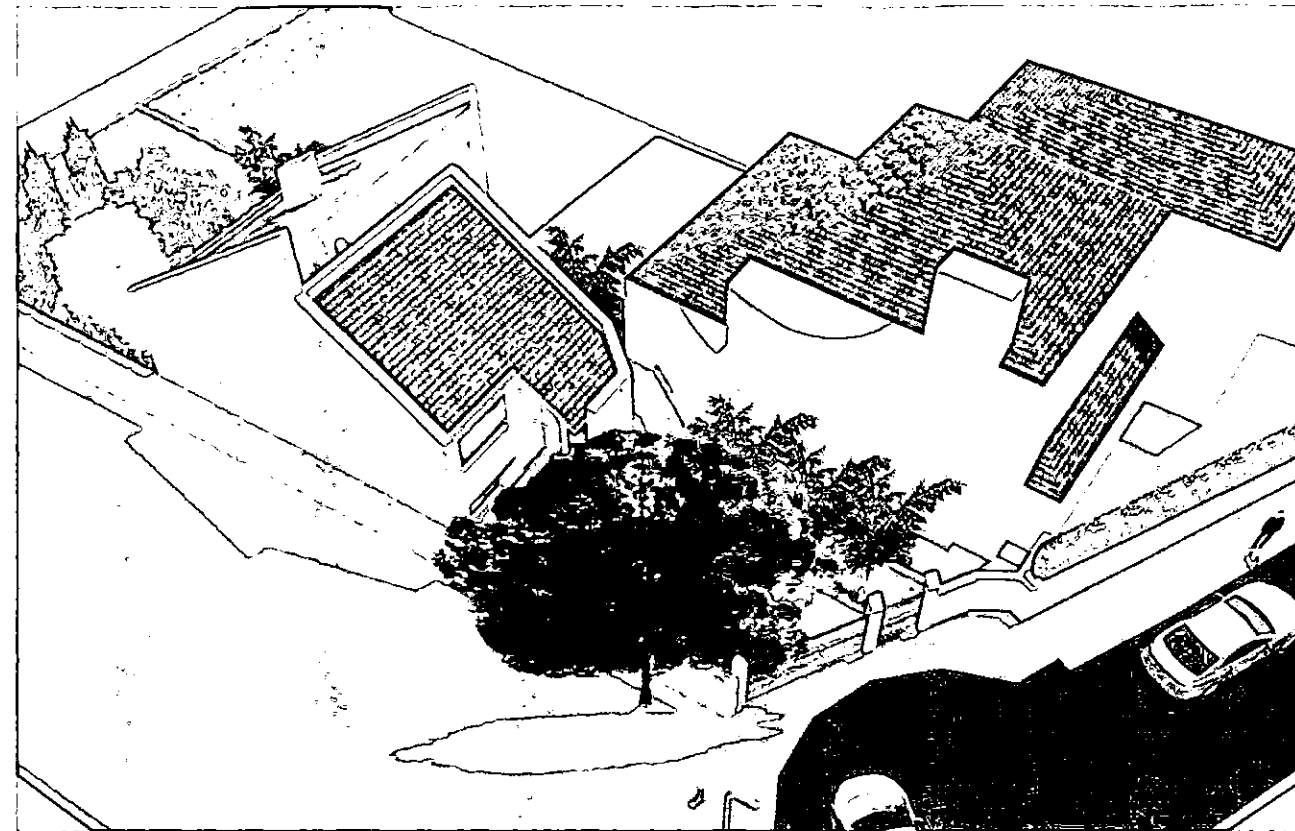

VIEW FROM WEST

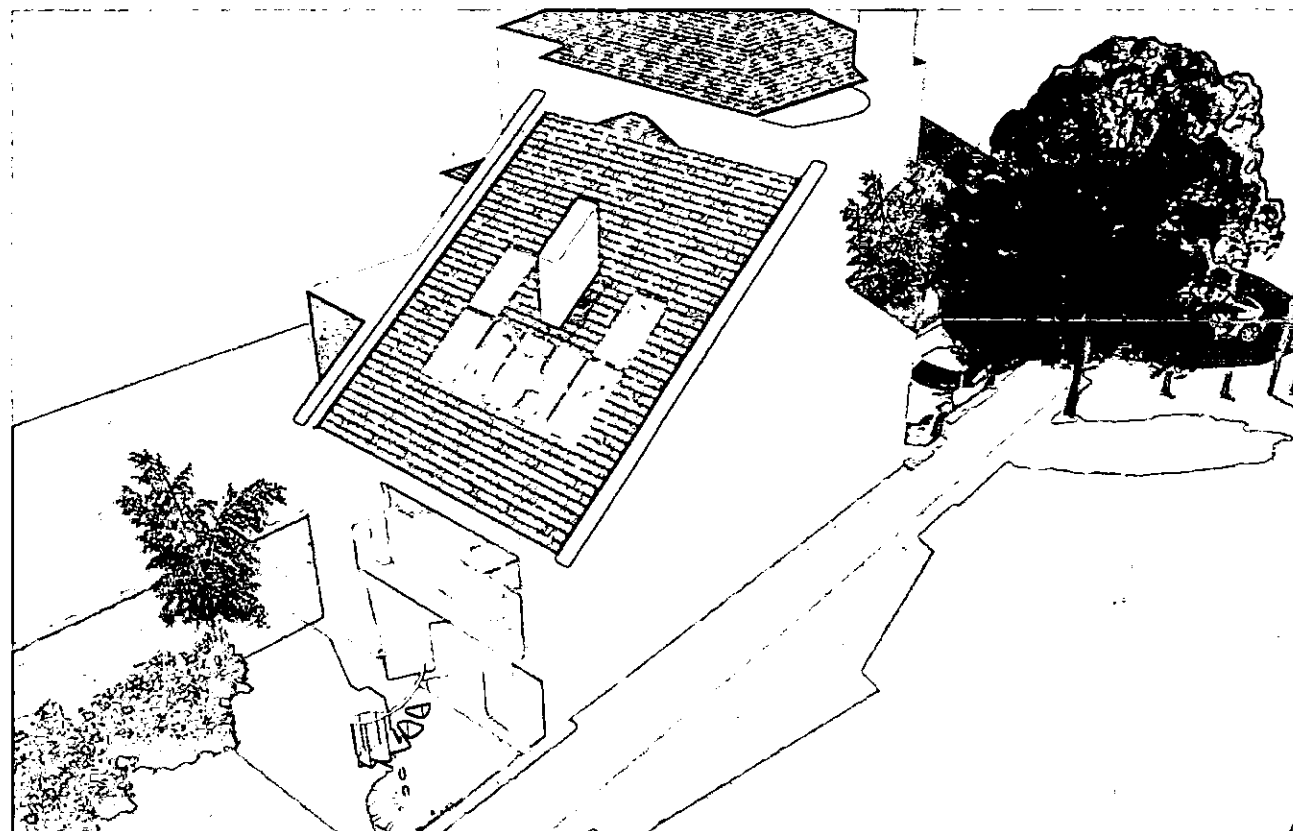

VIEW FROM NORTH

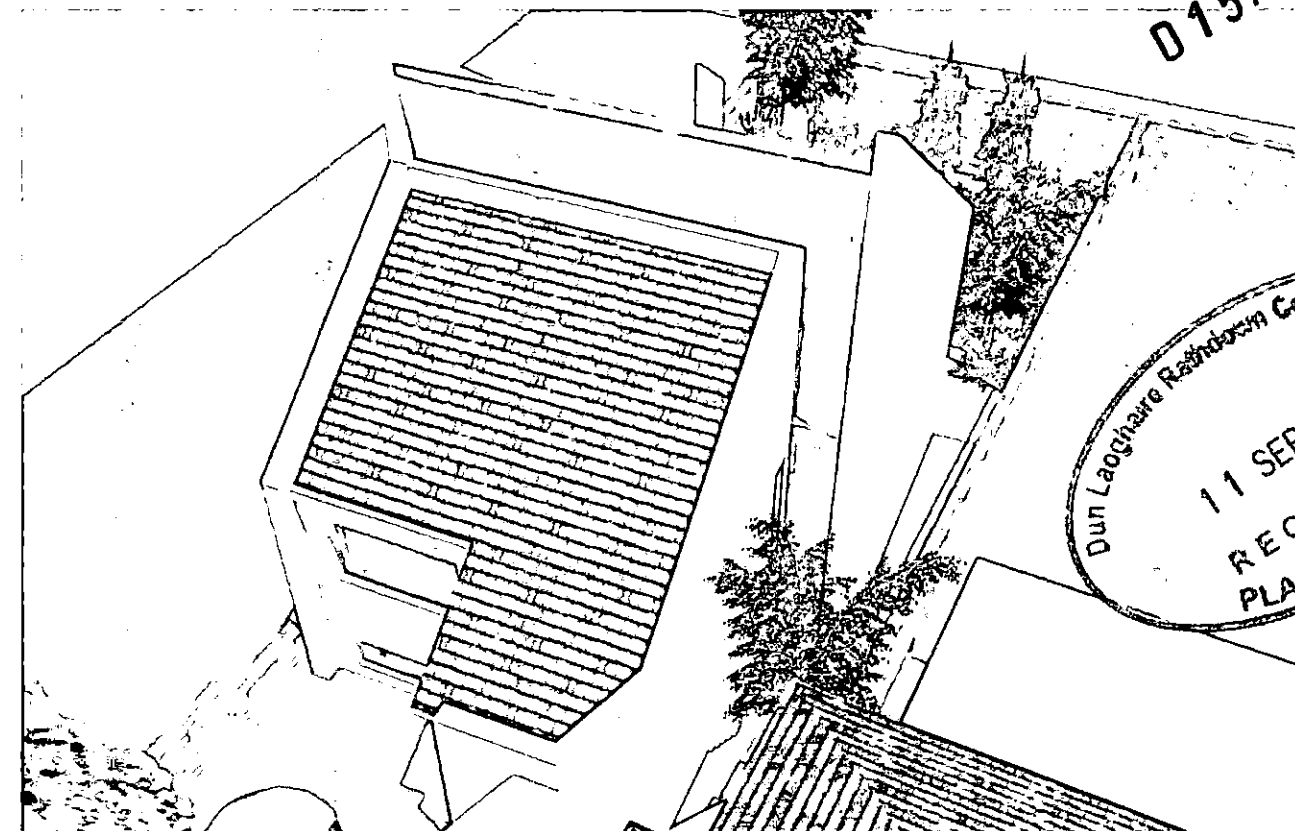


VIEW FROM SOUTH

Proposed house at 15 Trees Avenue, Stillorgan


Paul O'Toole Architects August 2015

015A / 058 2

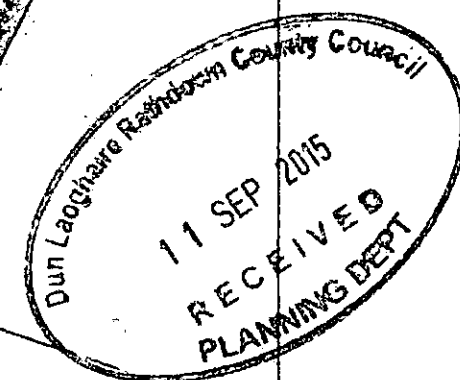




# Proposed house at 15 Trees Avenue, Stillorgan

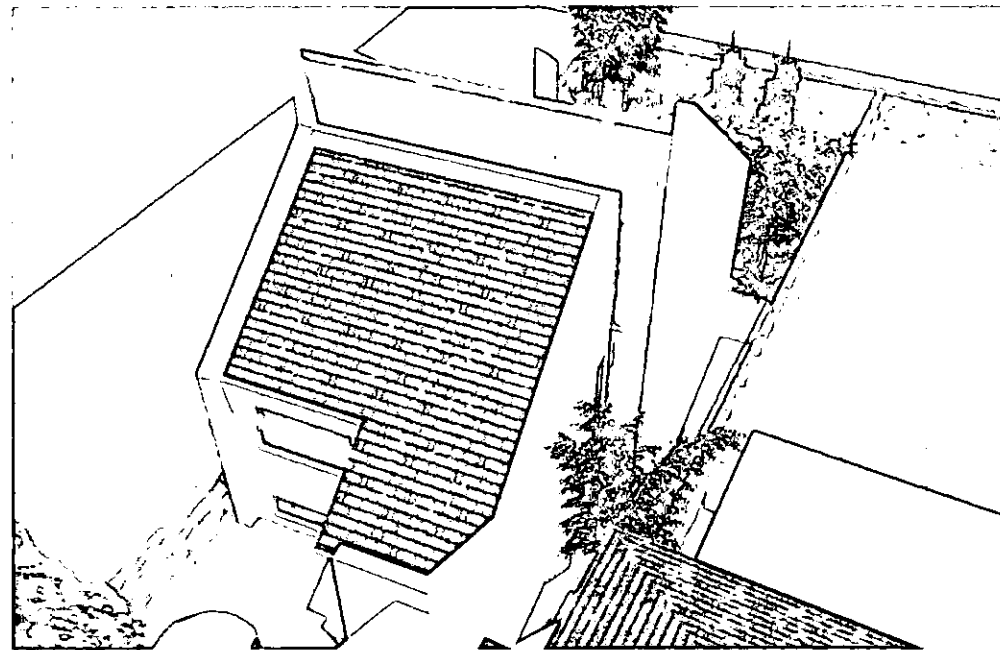

For Dr. John McMahon

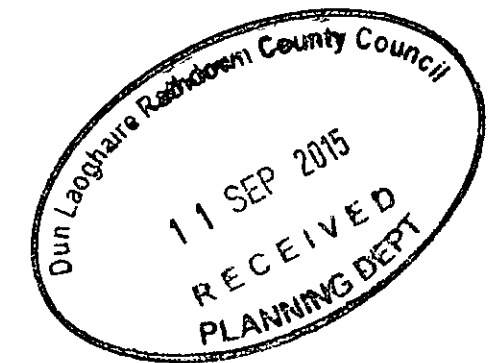

D15A / 0582

Paul O'Toole Architects

August 2015