


Surveyed 1973
Revised 2014
Levelled 1983

Urban PLACE Map

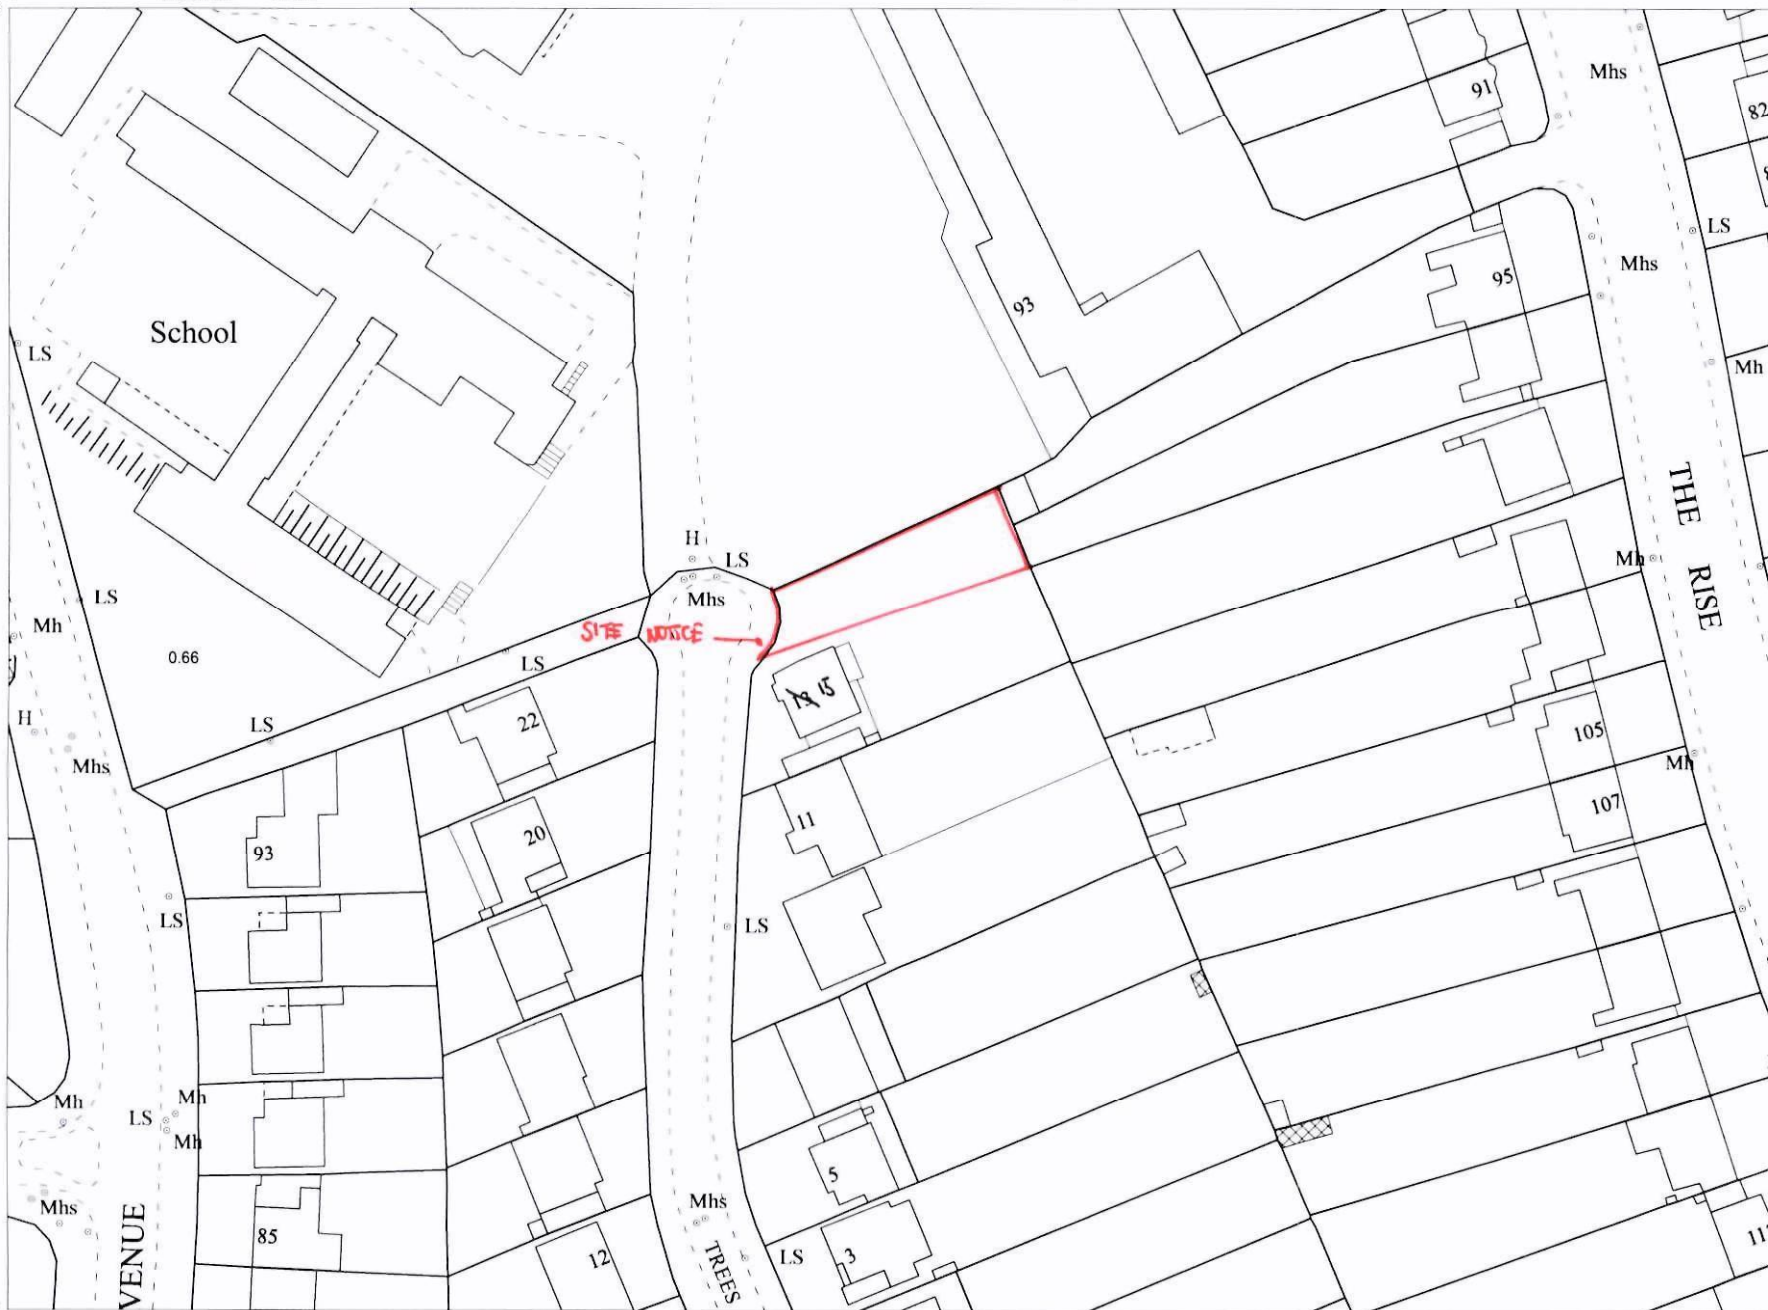

ITM CENTRE PT COORDS

719394,728617

DESCRIPTION

MAP SHEETS

1:1000
3392-05



Produced by University College Dublin,
Richview, Clonskeagh, Dublin 14
On behalf of Ordnance Survey Ireland,
Phoenix Park, Dublin 8.

Sárlonn atáirgeadh neamhdaraithe cóipeacht
Shuirbhéireacht Ordánais Éireann agus
Rialtas na hÉireann.
Unauthorised reproduction infringes Ordnance
Survey Ireland and Government of Ireland
copyright.

Gach cead cosnamh. Ní ceadmhach aon chuid
den fhóilseachán seo a chóipeáil, a atáirgeadh nó
a tharchur in aon thiom ná ar aon bhealach gan
cead i scríbhinn roimh ré ó unéiri an chóipchirt.
All rights reserved. No part of this publication may
be copied, reproduced or transmitted in any form
or by any means without the prior written
permission of the copyright owners.

© Suirbhéireacht Ordánais Éireann, 2015
© Ordnance Survey Ireland, 2015



Scale:- 1:1,000
Scála:- 1:1,000

0 20 40 60 80 100 Metres
0 50 100 150 200 250 Feet

Plot Ref. No. 25237331_1_1
Plot Date 12-AUG-2015

Surveyed 1837
Revised 1937
Levelled 1937

Record PLACE Map



720623

729525

ITM CENTRE PT COORDS


719393,728617

DESCRIPTION

MAP SHEETS

6 inch
DN022

DN023

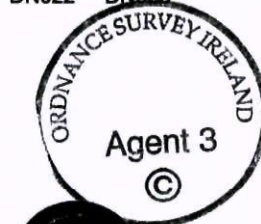


Produced by University College Dublin,
Richview, Clonsilla, Dublin 14
On behalf of Ordnance Survey Ireland,
Phoenix Park, Dublin 8.

Sáilinn aitheascadh neamhúdarthaí coipcheart
Shuíbhíreacht Orlánas Éireann agus
Rialtas na hÉireann.
Unauthorised reproduction infringes Ordnance
Survey Ireland and Government of Ireland
copyright.


Gach cead cosnaimh. Ní ceadmhach aon chuid
den fhóilsíocht seo a chóipeáil, a stáisiú nó
a tharchur in aon thiom ná ar aon bhealach gan
cead i scríbhinn roimh ré ó úinéirí an chóipchirt.
All rights reserved. No part of this publication may
be copied, reproduced or transmitted in any form
or by any means without the prior written
permission of the copyright owners.

© Suirbhíreacht Orlánas Éireann, 2015
© Ordnance Survey Ireland, 2015

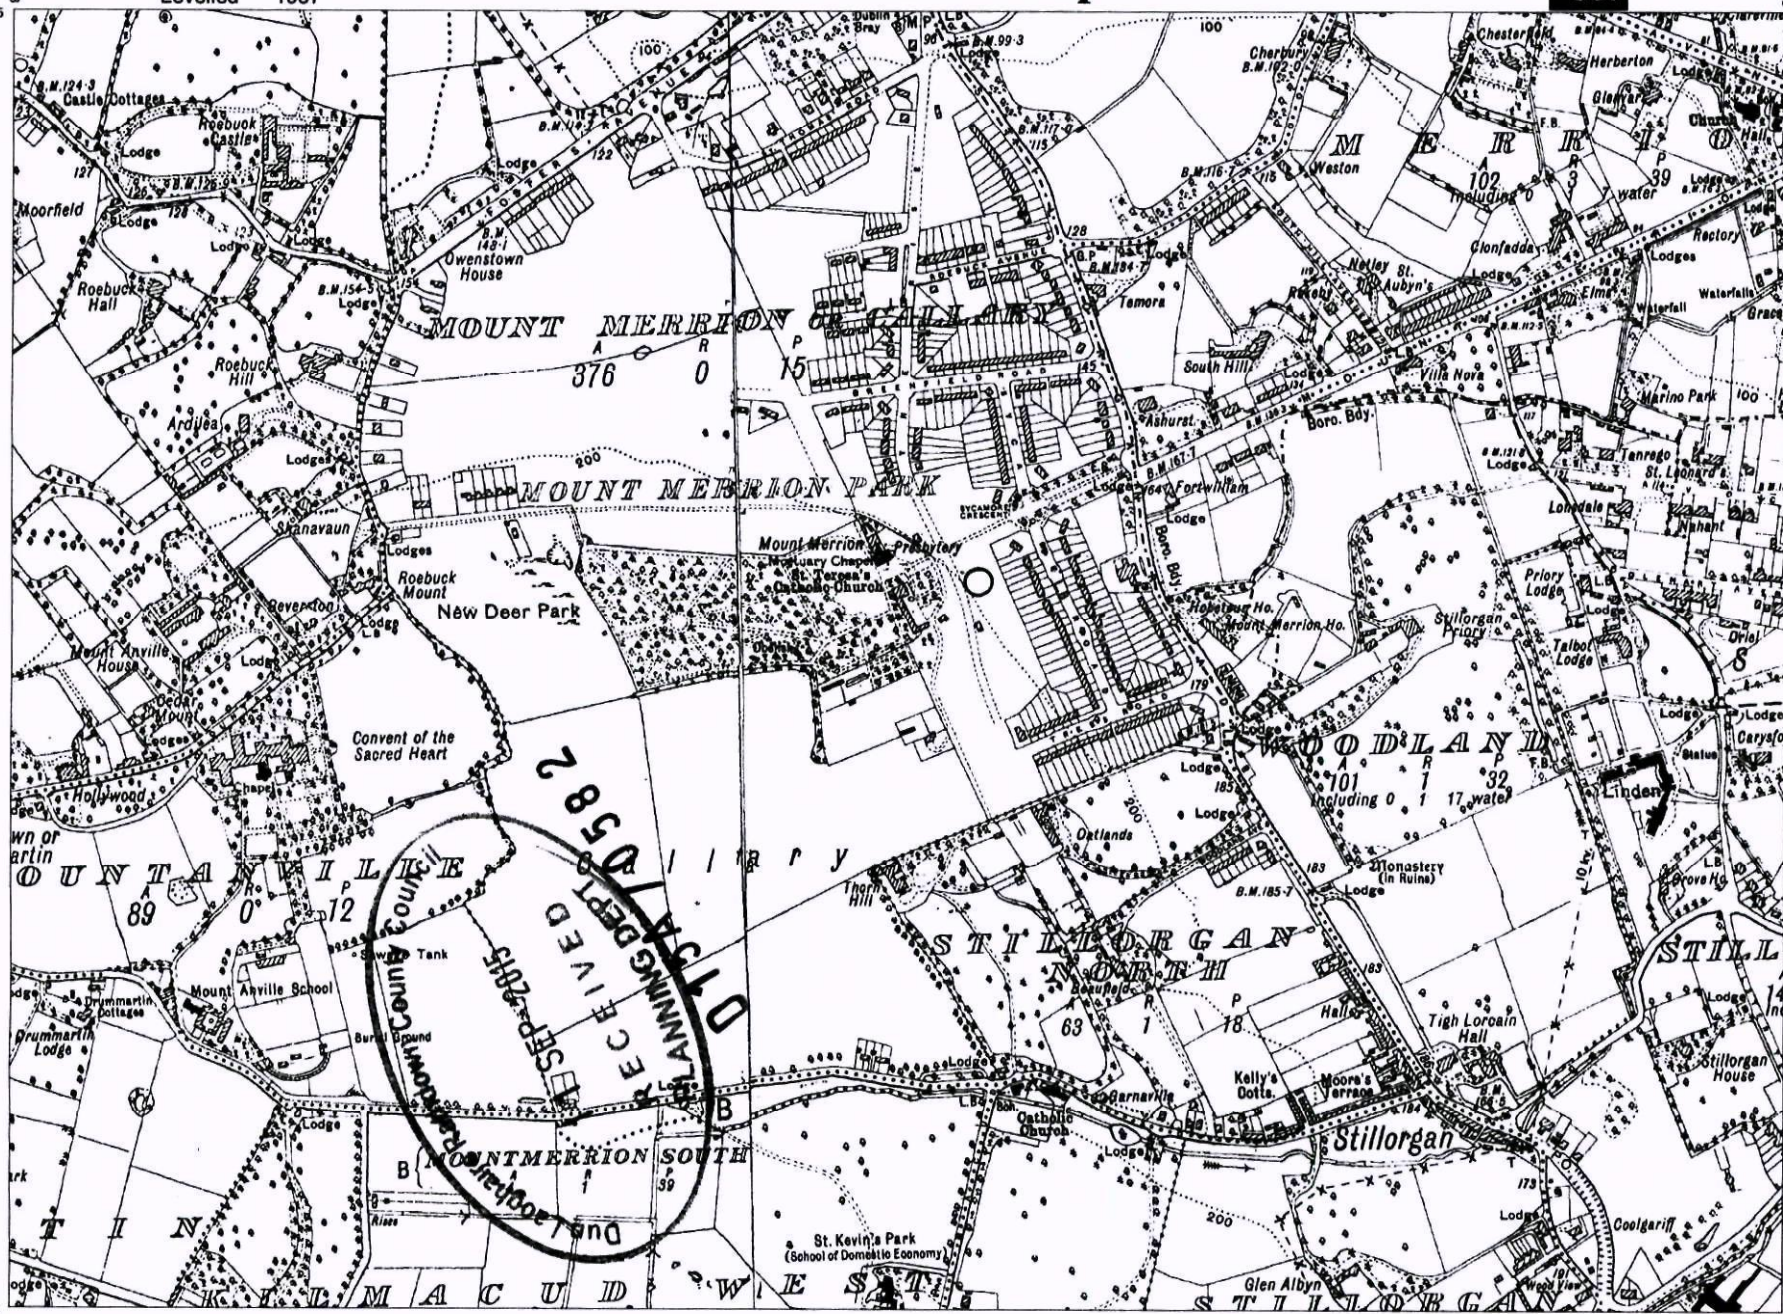

RECEIVED
PLANNING DEPT
DUBLIN
SEP-2015



Scale:- 1:10,560
Scála:- 1:10,560

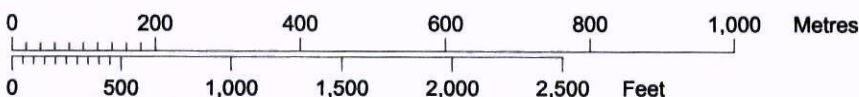

Plot Ref. No. 25237331_1
Plot Date 12-AUG-2015

727709

720623

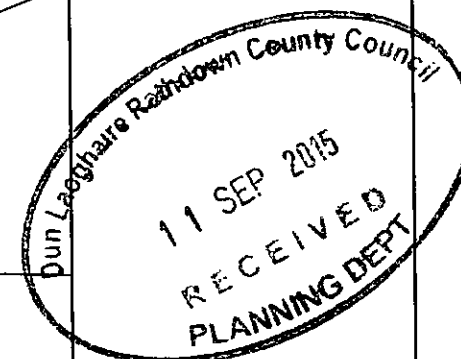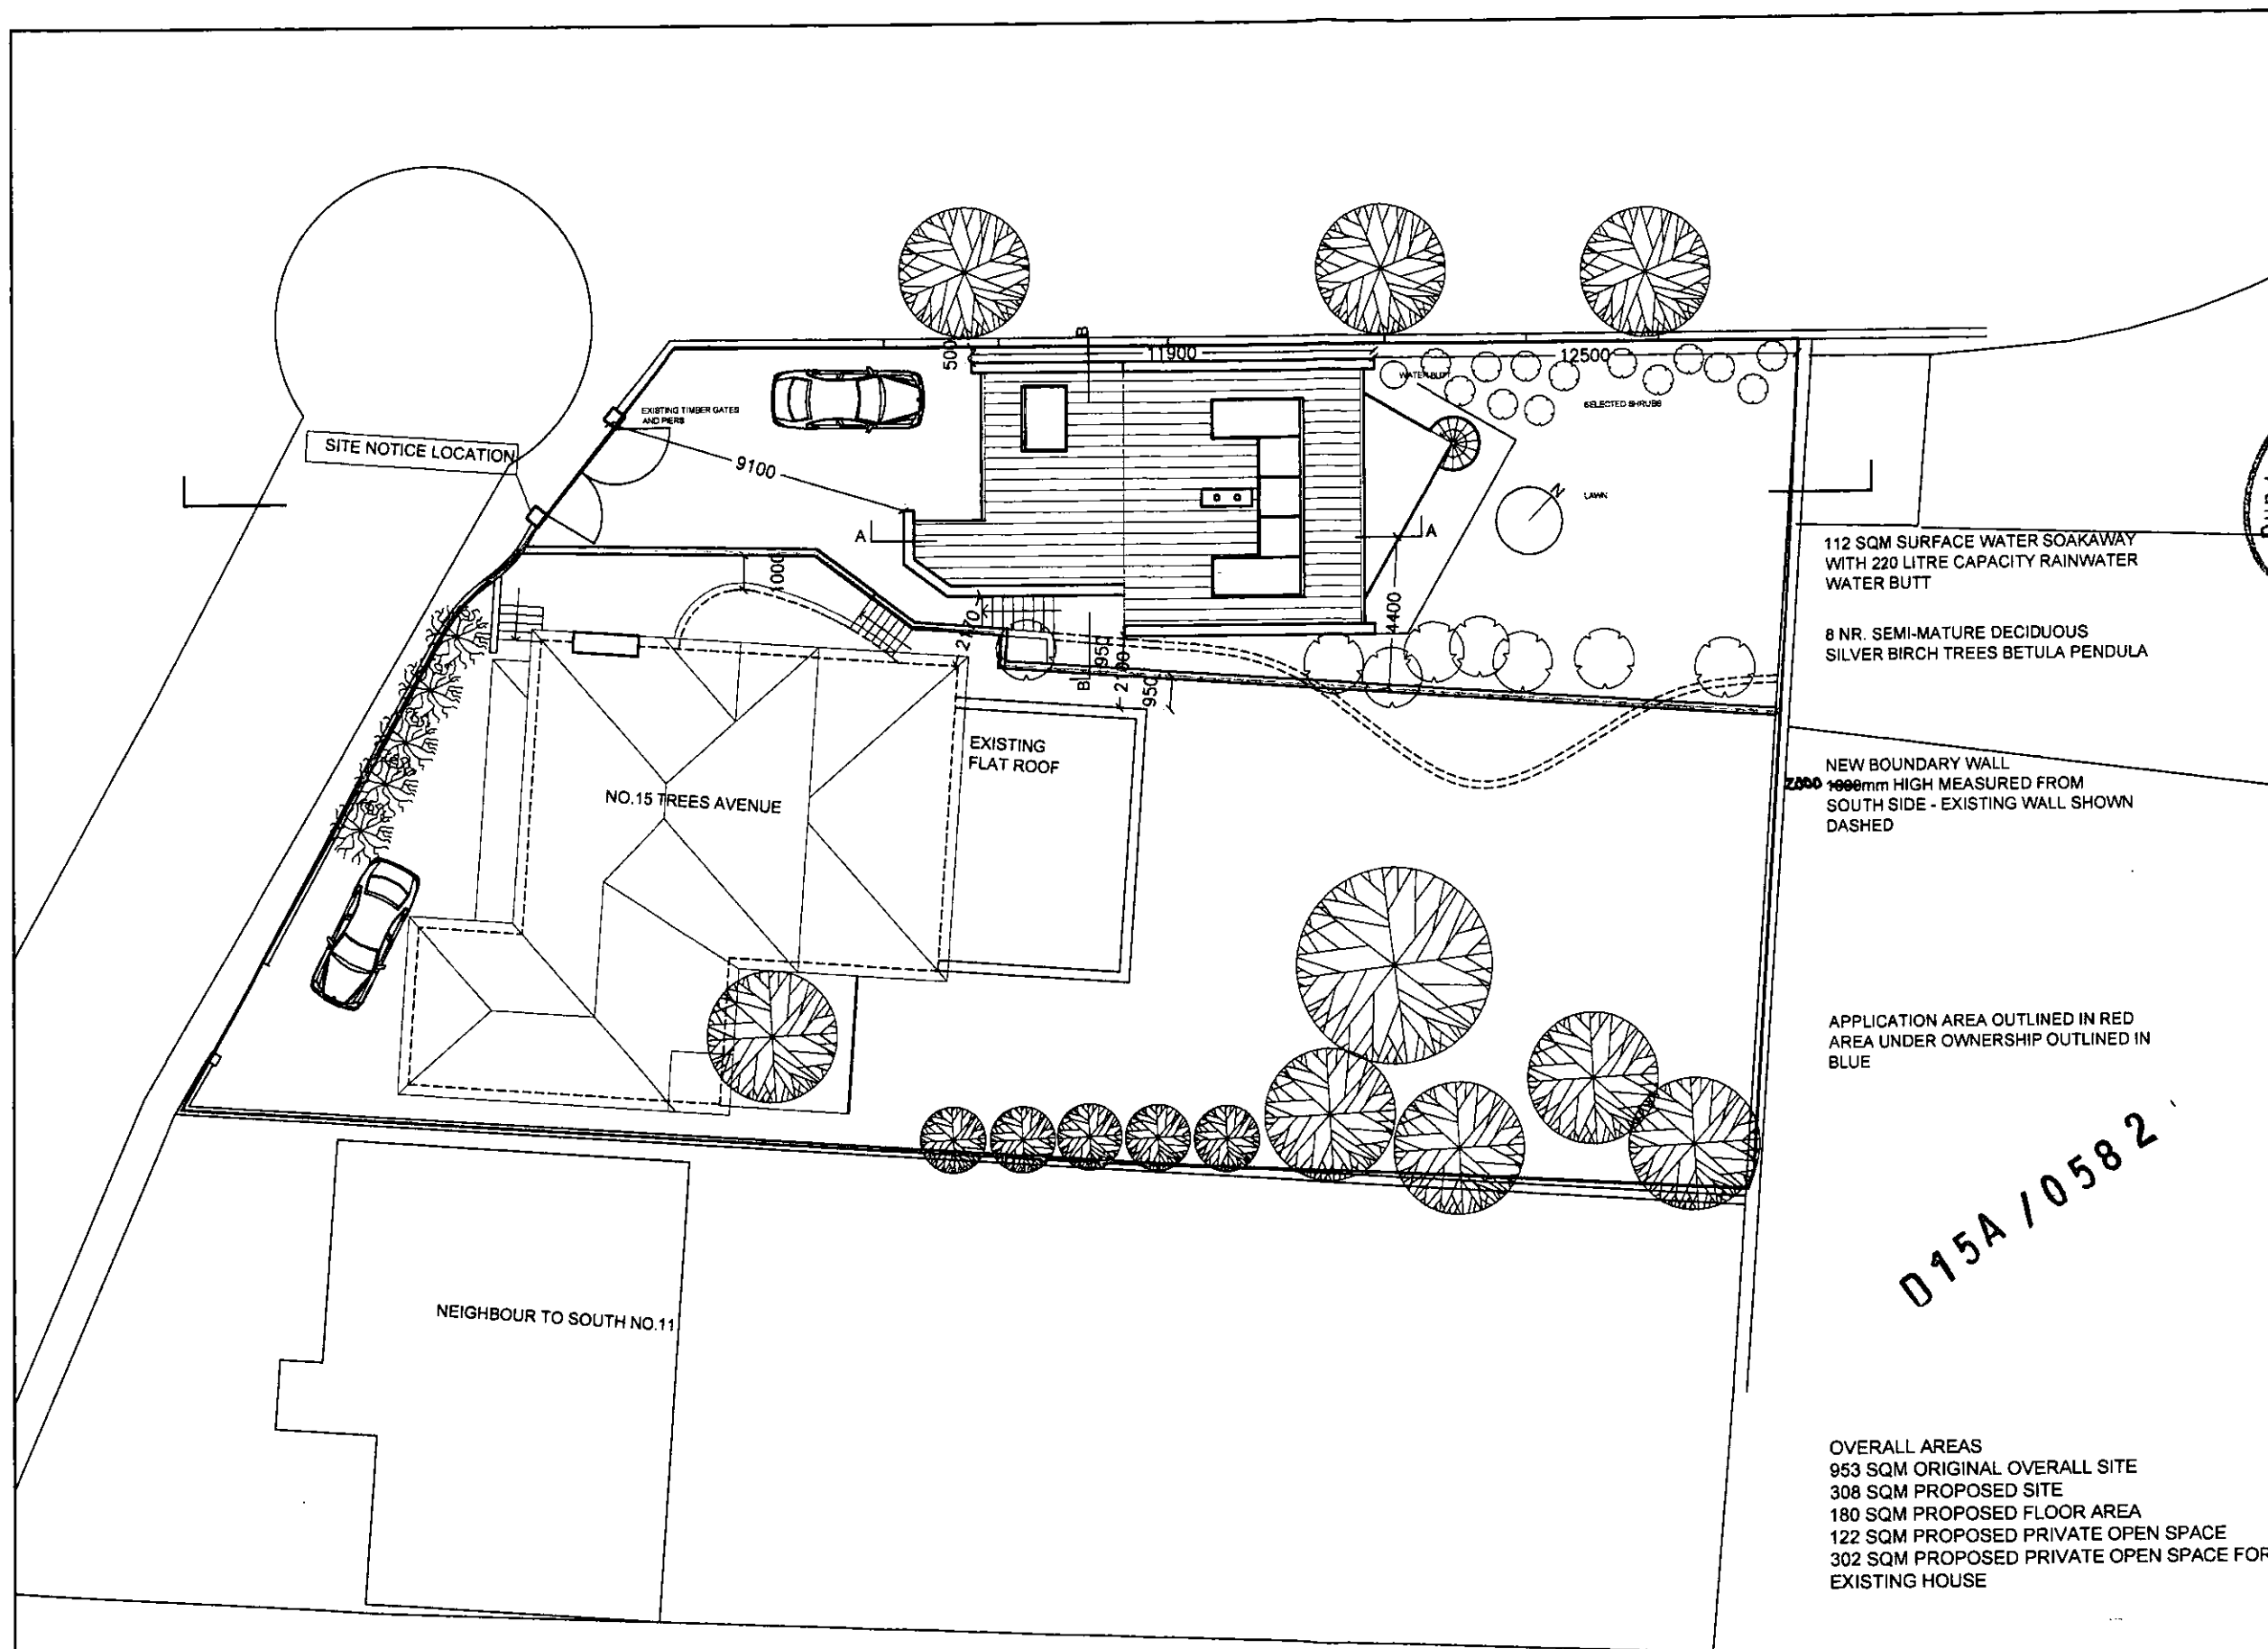

description of revisions:

description
SITE PLAN

job
NEW HOUSE AT TREES AVENUE

client
JOHN McMAHON



issue PLANNING	scale 1:200
date 15-04-15	drawn SOT
drawing no. 15-09-01	rev. no.



Paul O'Toole, Architects
 9 Clarinda Park North, Dun Laoghaire, Co. Dublin, Telephone 2841065 Fax 2843563 E-Mail info@potaarch.ie

D15A / 0582

SITE PLAN

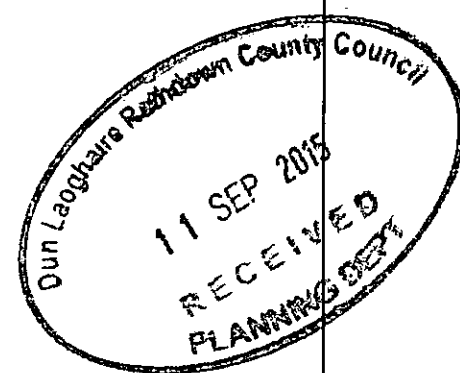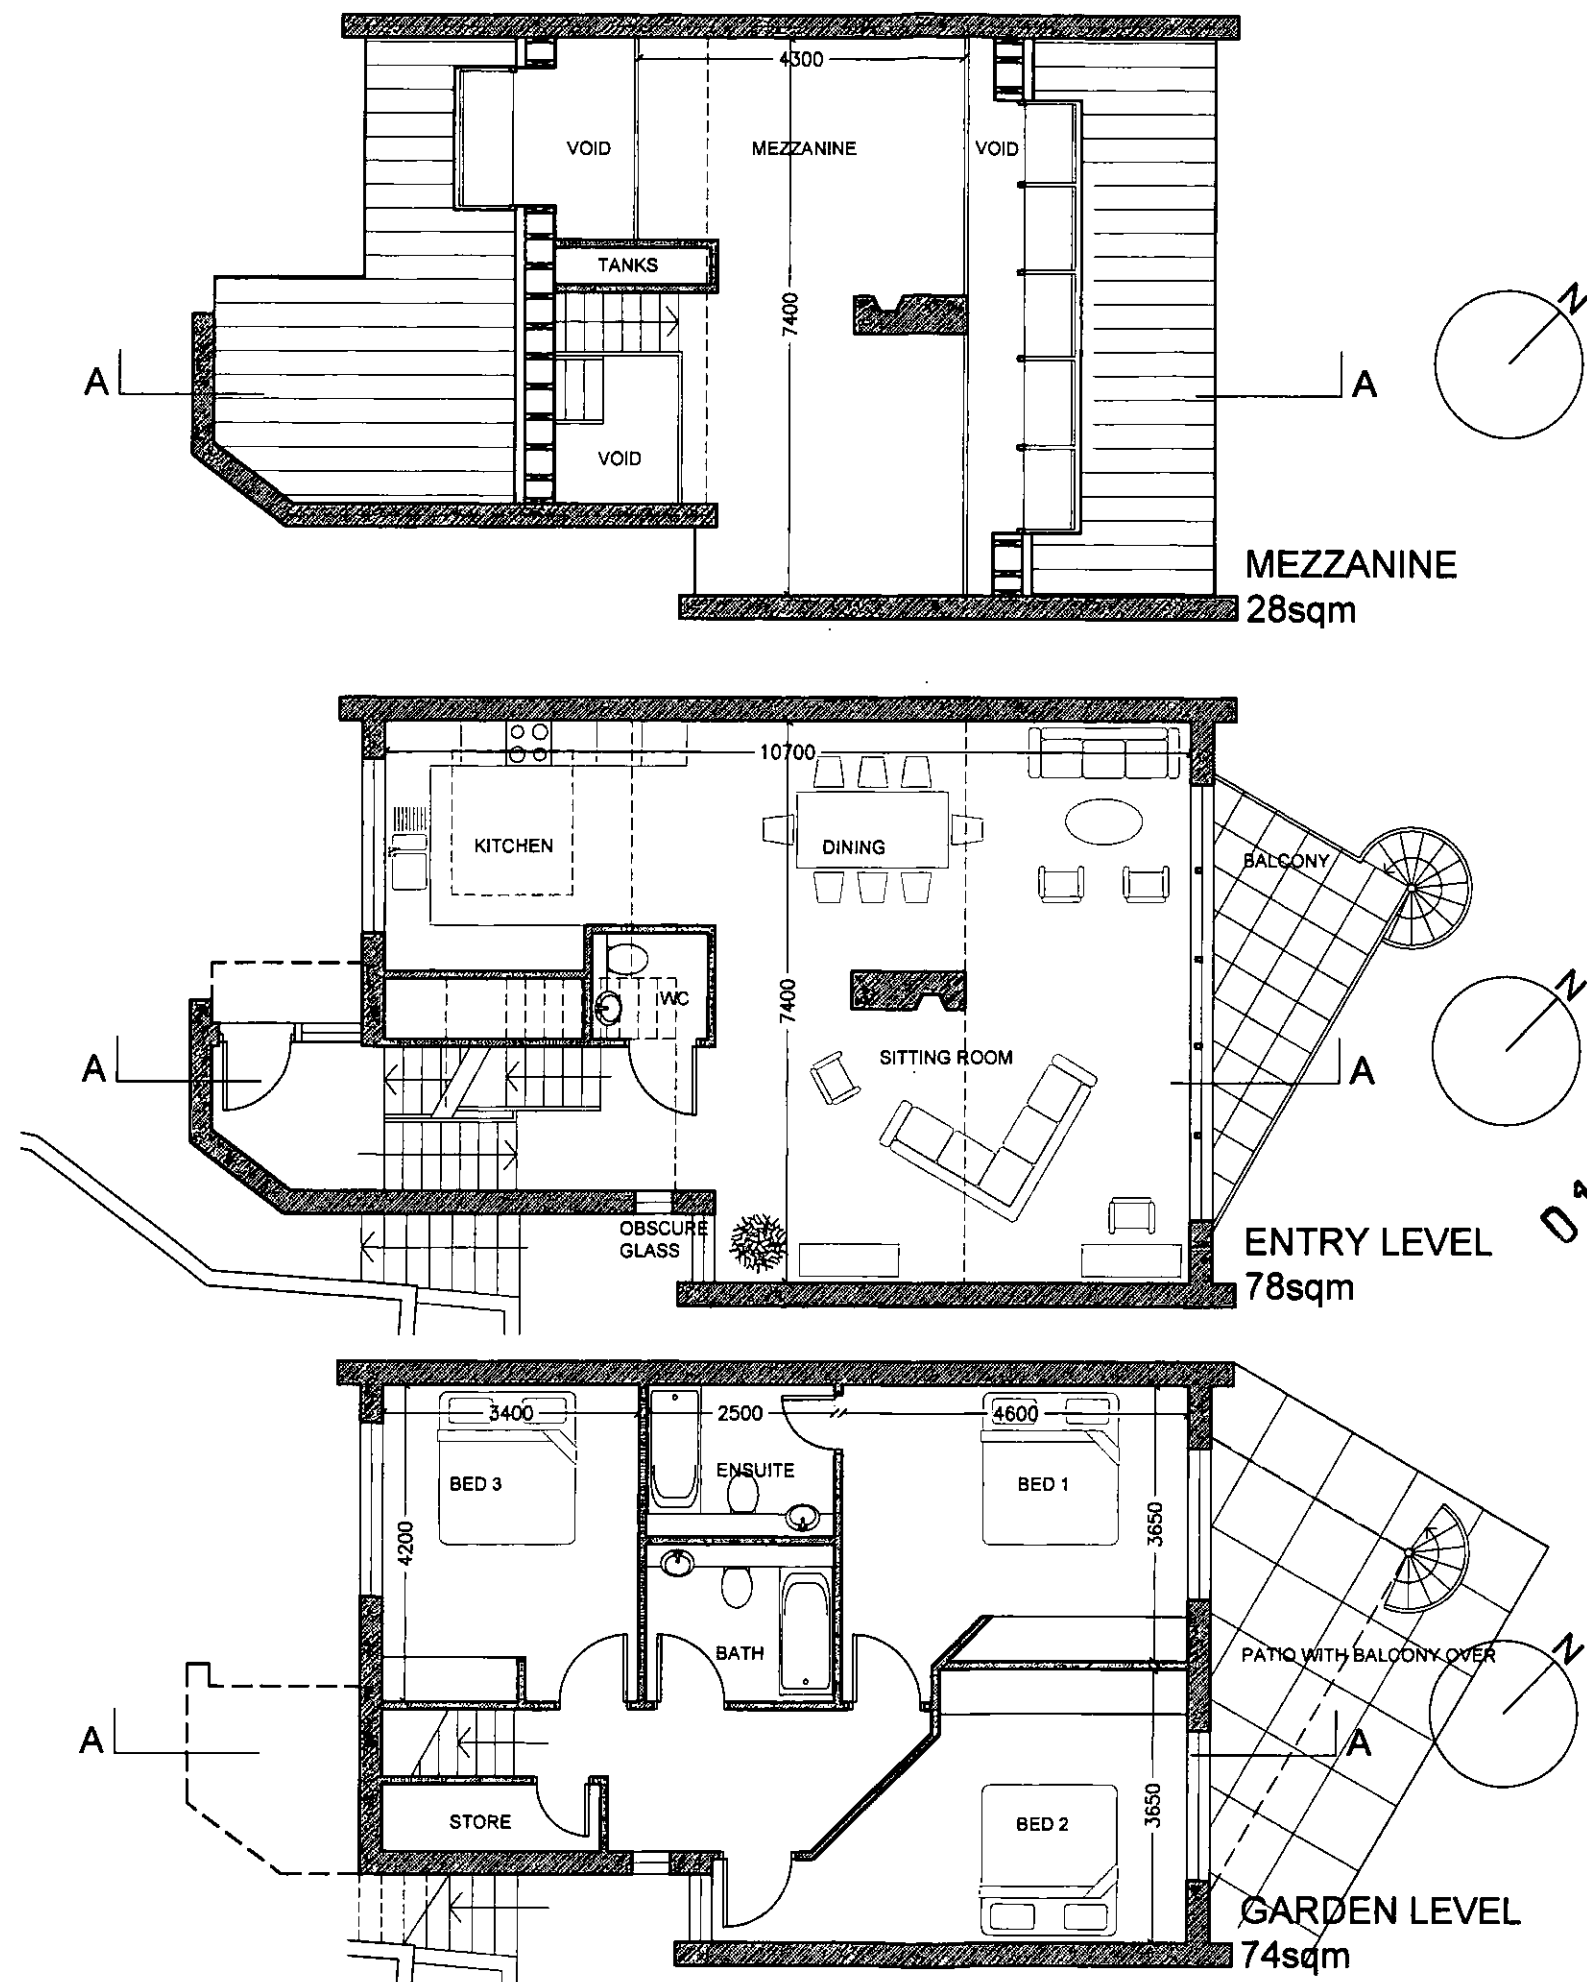

015A / 0582

description of revisions:

description
FLOOR PLANS


job
NEW HOUSE AT
TREES AVENUE


client
JOHN McMAHON

issue PLANNING	scale 1:100
date 15-04-15	drawn SOT
drawing no. 15-09-02	rev. no.




Paul O'Toole, Architects
9 Clarendon Park North, Dun Laoghaire, Co. Dublin. Telephone 2841065 Fax 2843563 E-Mail info@potarch.ie

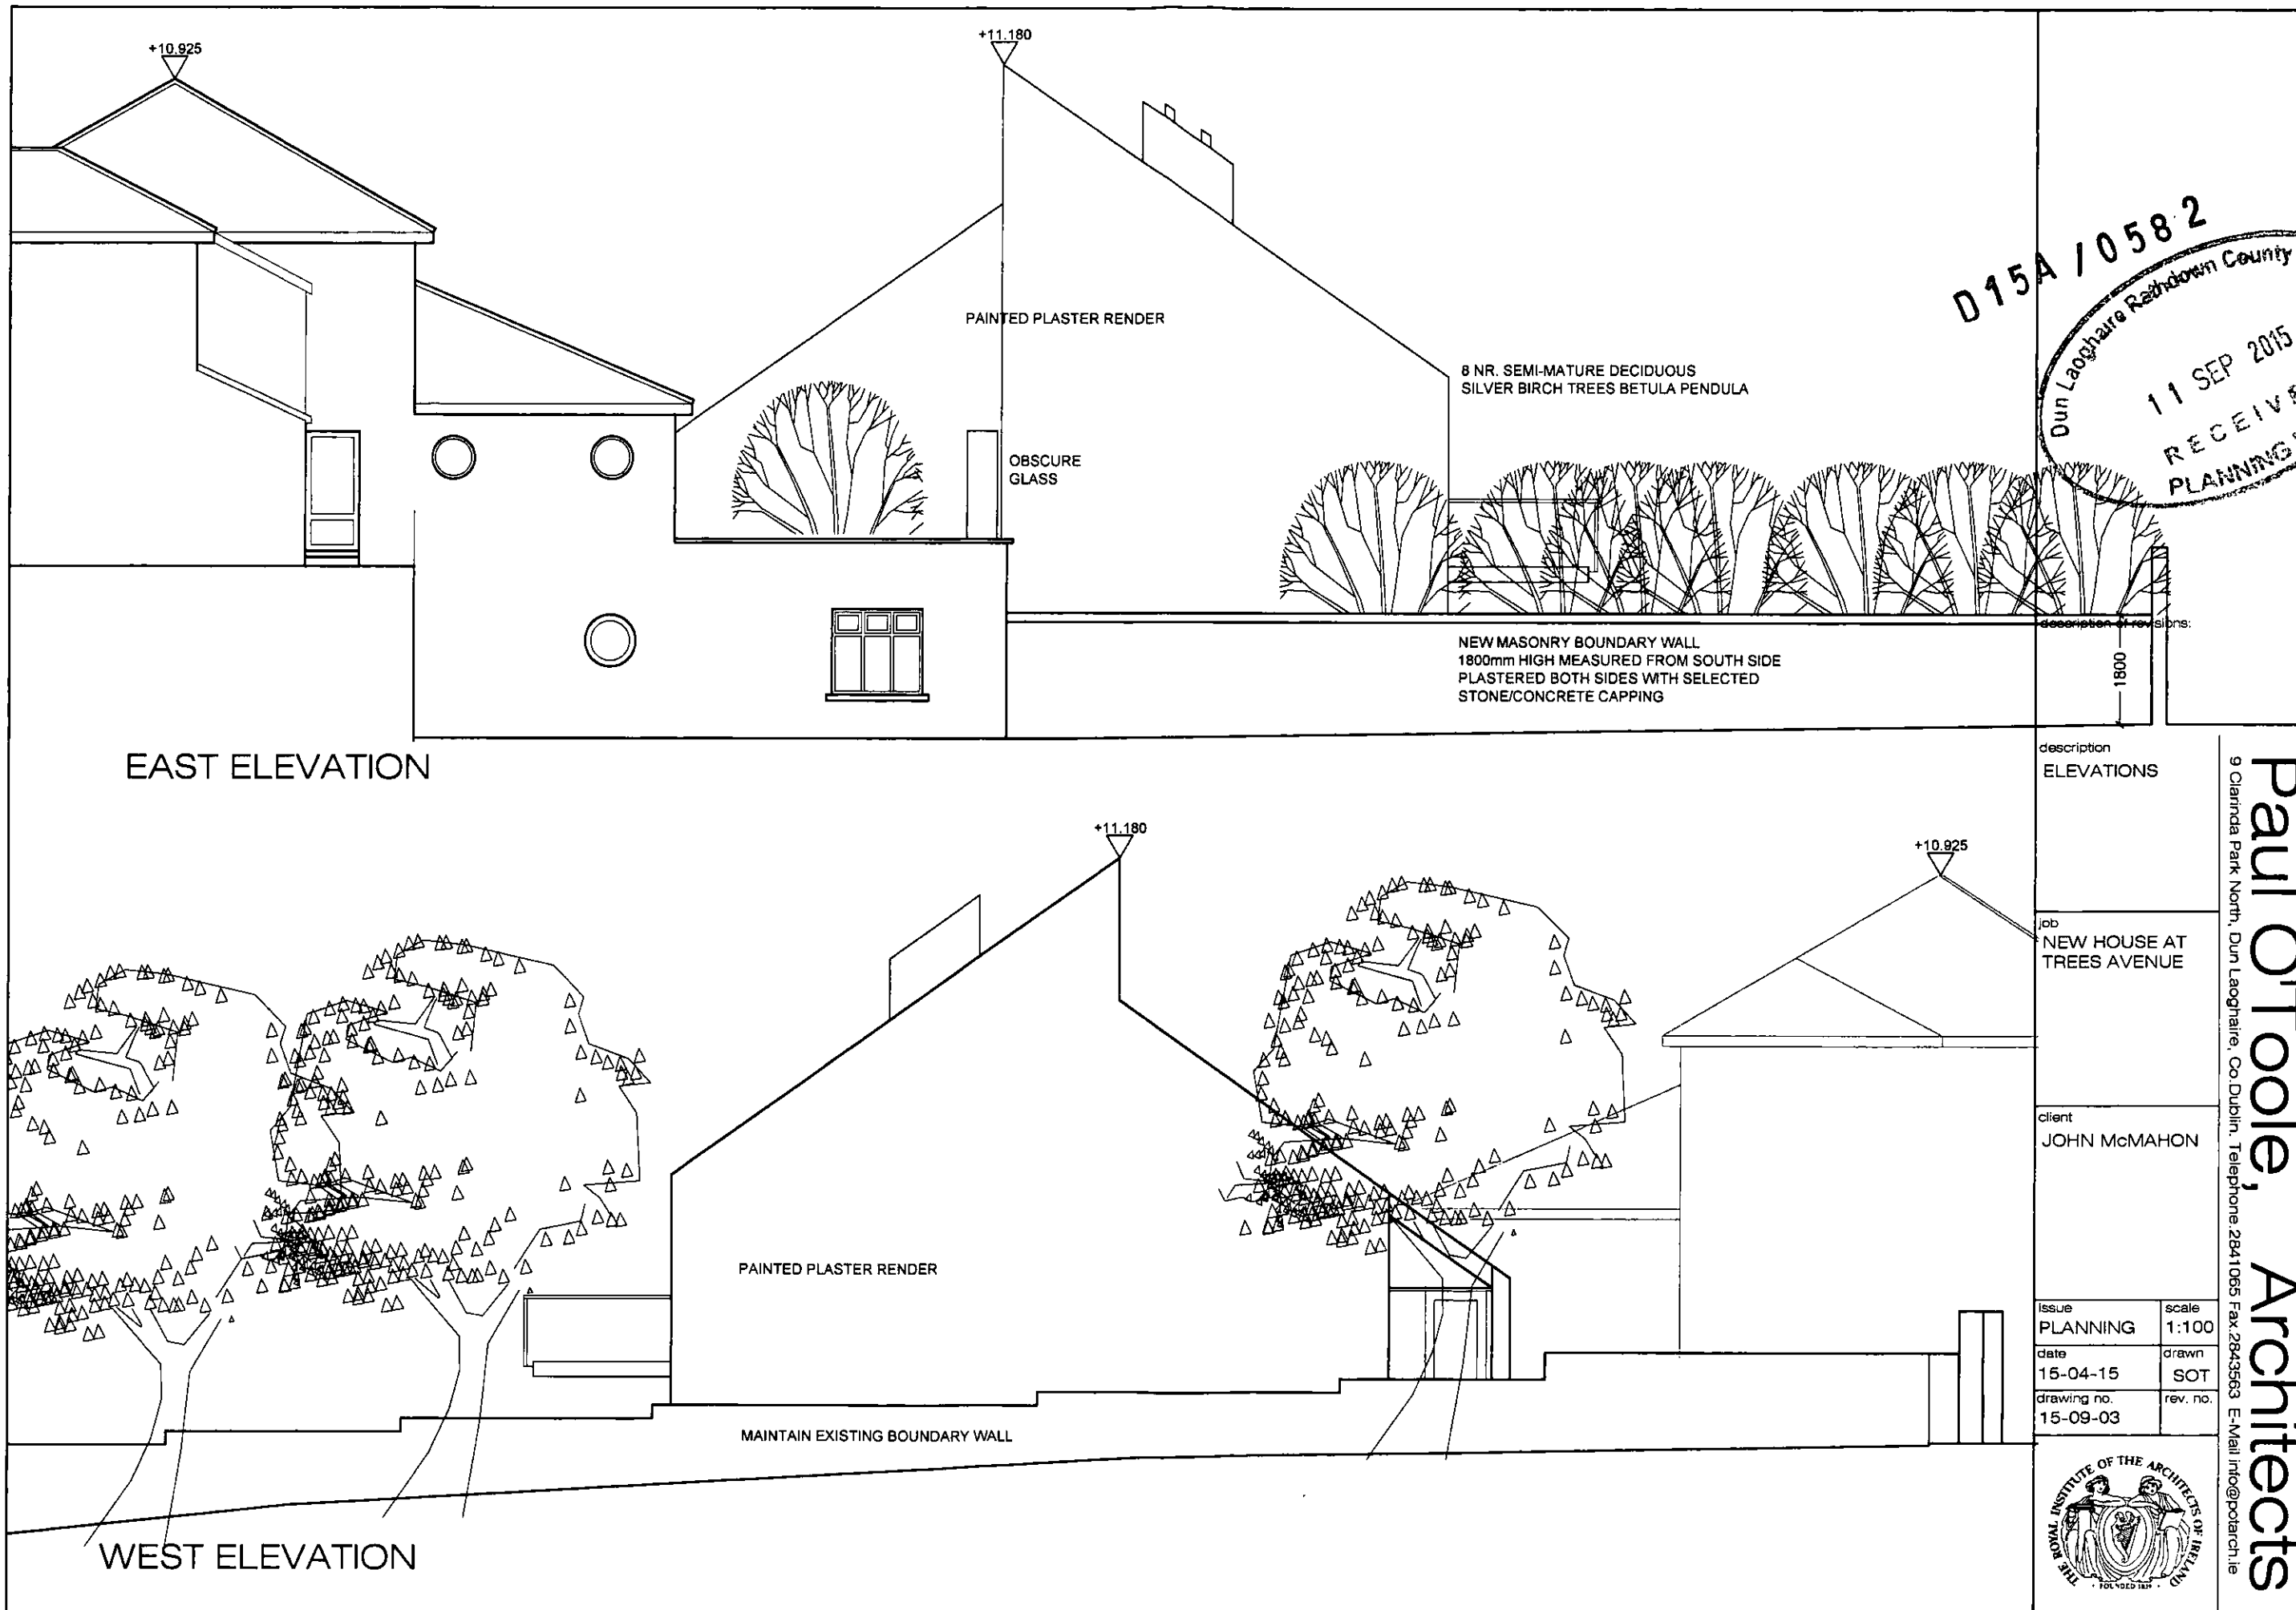


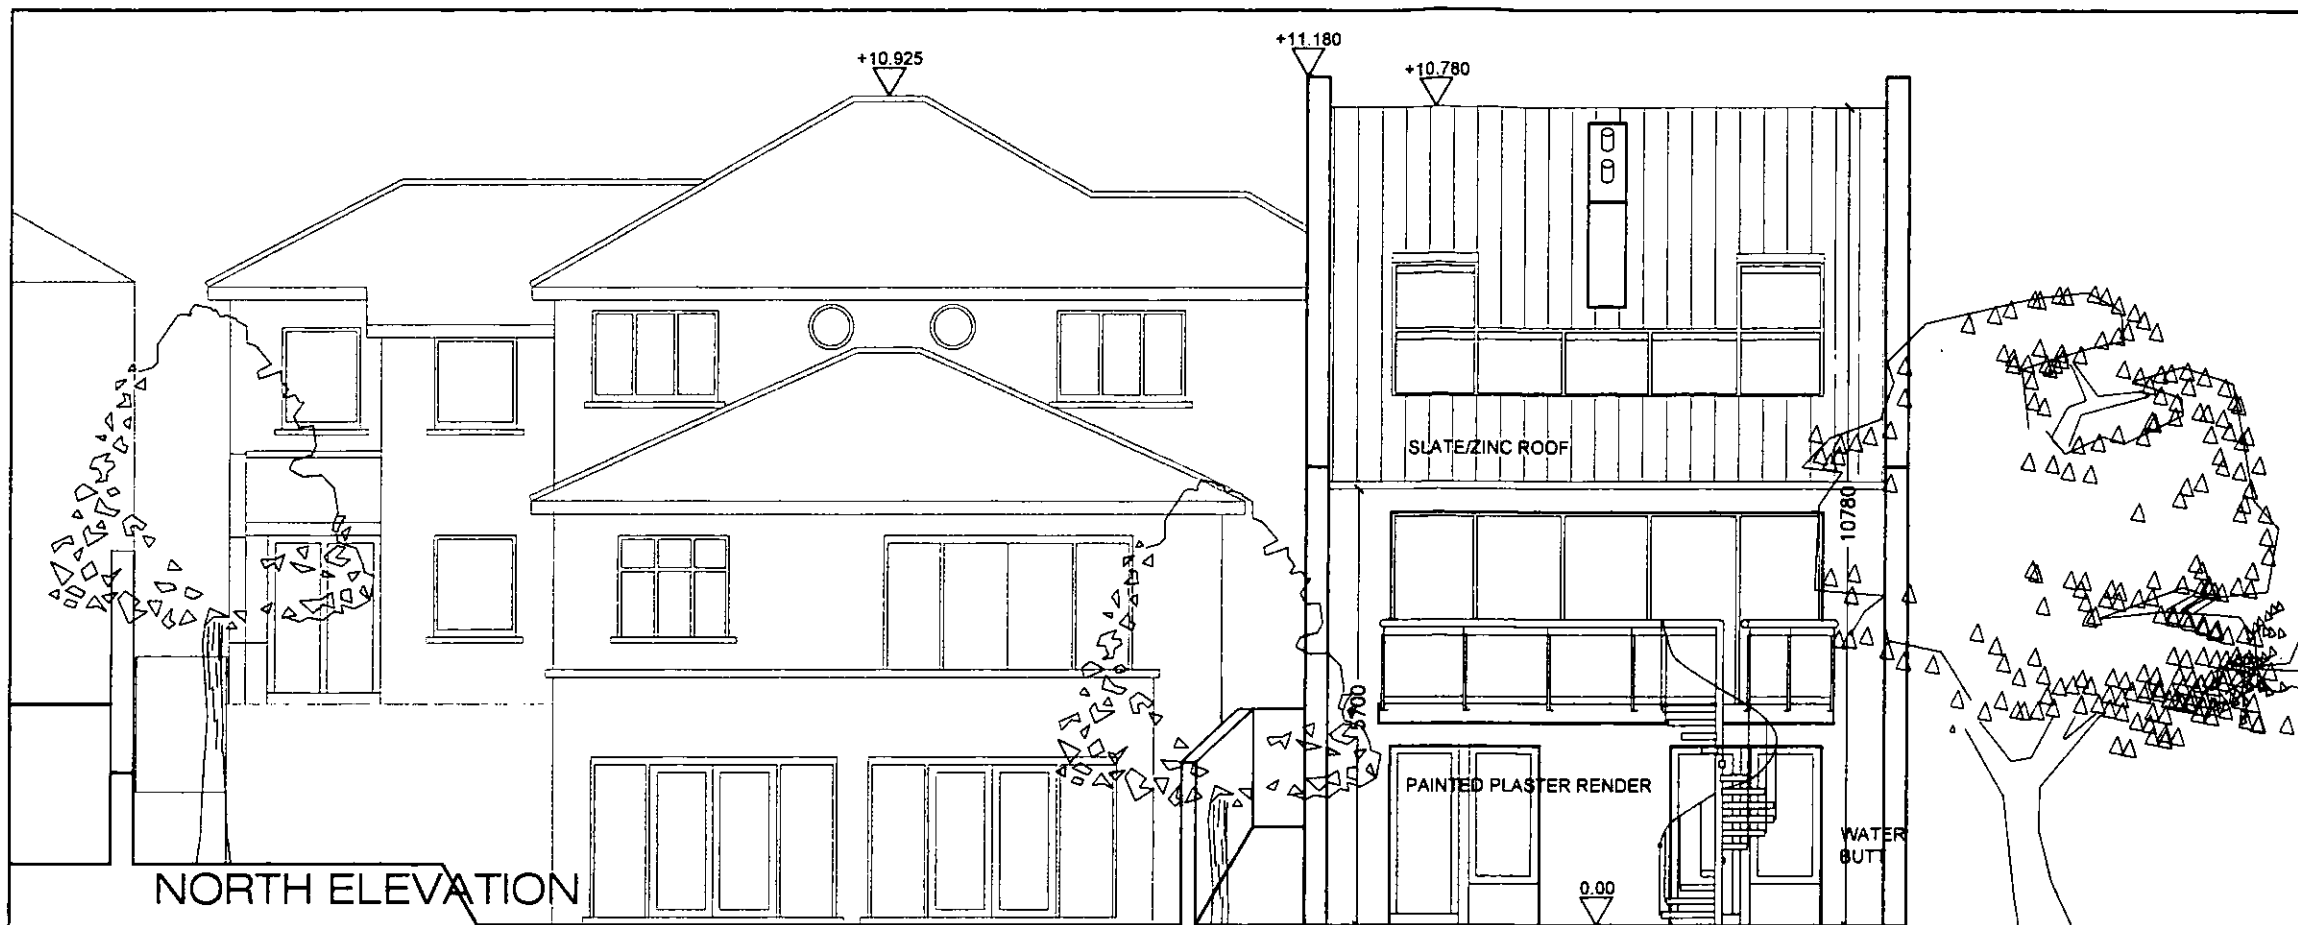

NORTH ELEVATION

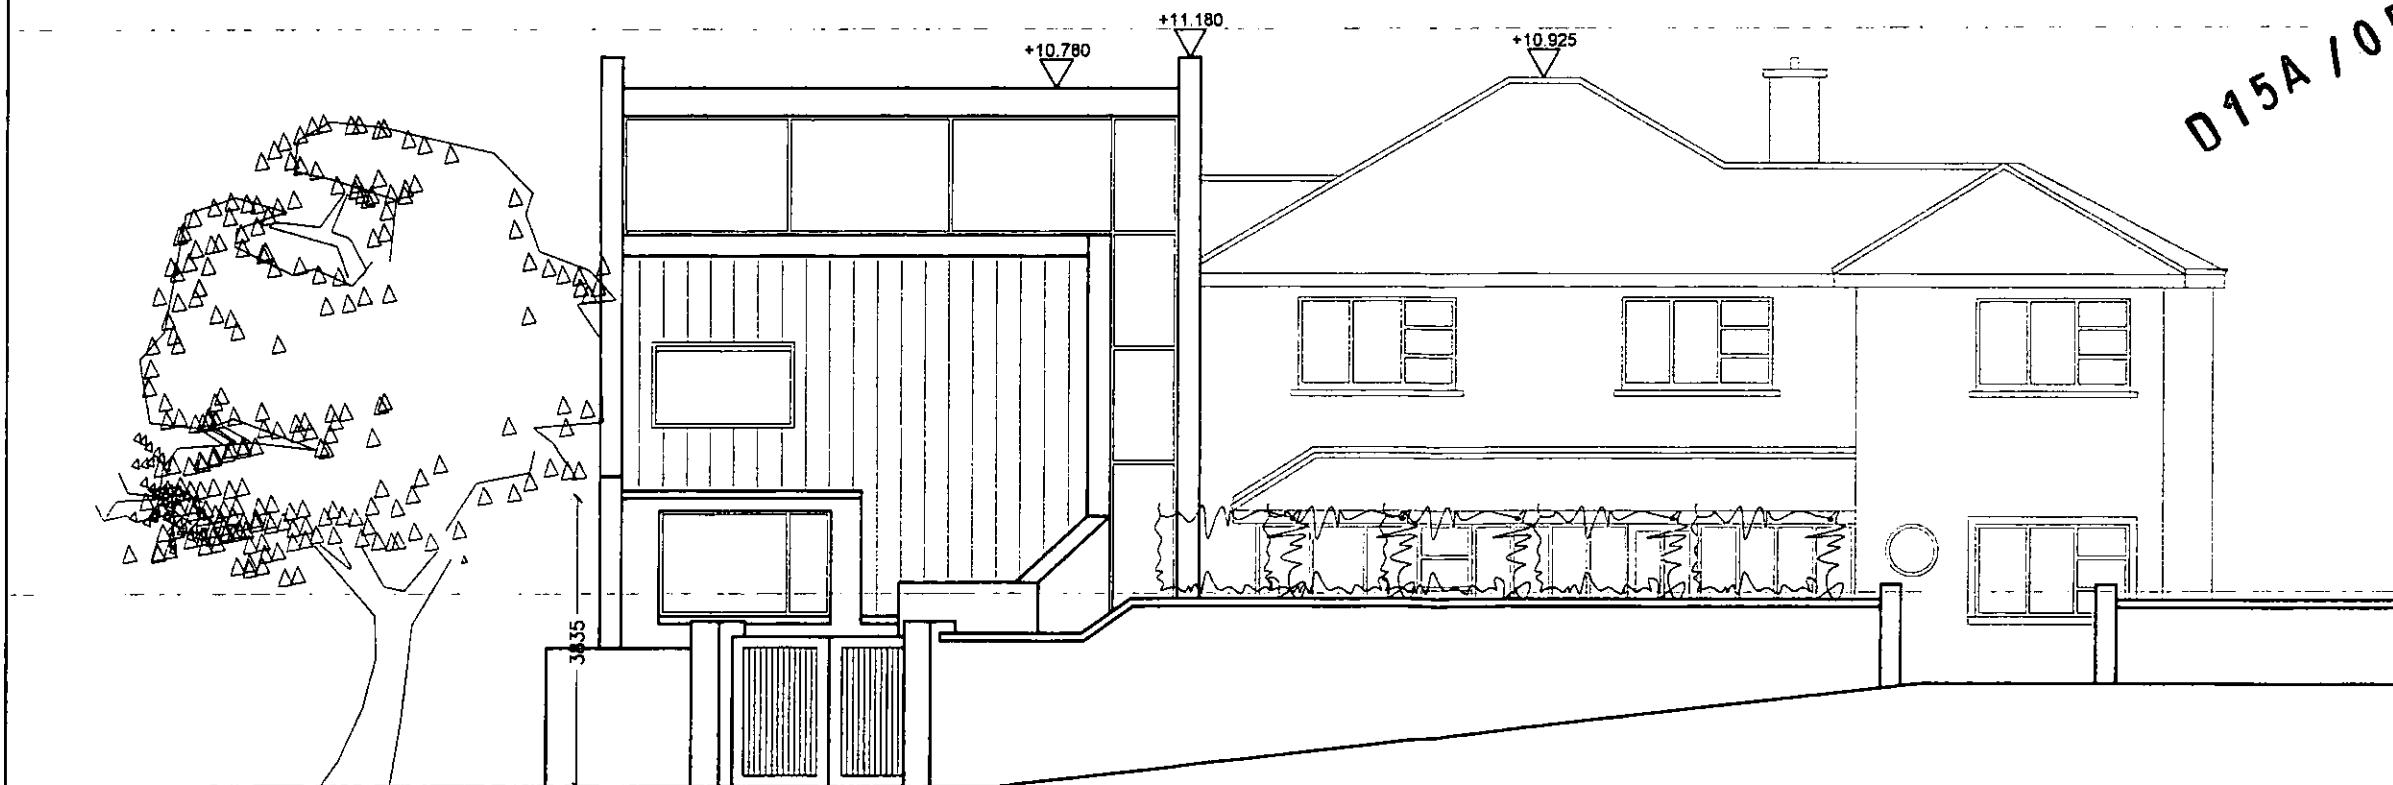

SOUTH ELEVATION

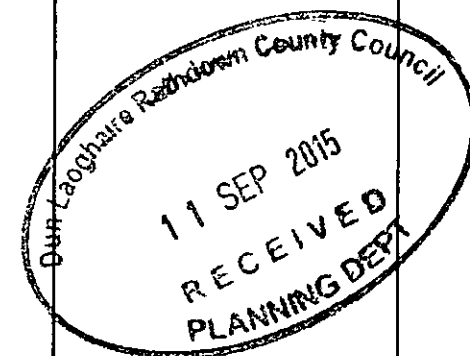


description of revisions:

description
CONTEXTUAL
ELEVATIONS

job
NEW HOUSE AT
TREES AVENUE

client
JOHN McMAHON

issue PLANNING	scale 1:100
date 15-04-15	drawn SOT
drawing no. 15-09-04	rev. no.

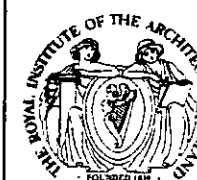

Paul O'Toole, Architects
9 Clarinda Park North, Dun Laoghaire, Co. Dublin, Telephone: 284 1065 Fax: 284 3563 E-Mail: info@pootoarch.ie

D15A / 0582

015A/0582

Paul O'Toole, Architects
9 Clarendon Park North, Dun Laoghaire, Co. Dublin, Telephone 2841065 Fax 2843563 E-Mail info@pootoarch.ie


description of revisions:

description
SECTION A-A
SOUTH ELV.
DRAINAGE


job
NEW HOUSE AT
TREES AVENUE

client
JOHN McMAHON


issue	scale
PLANNING	1:100
date	drawn
15-04-15	SOT
drawing no.	rev. no.
15-09-05	

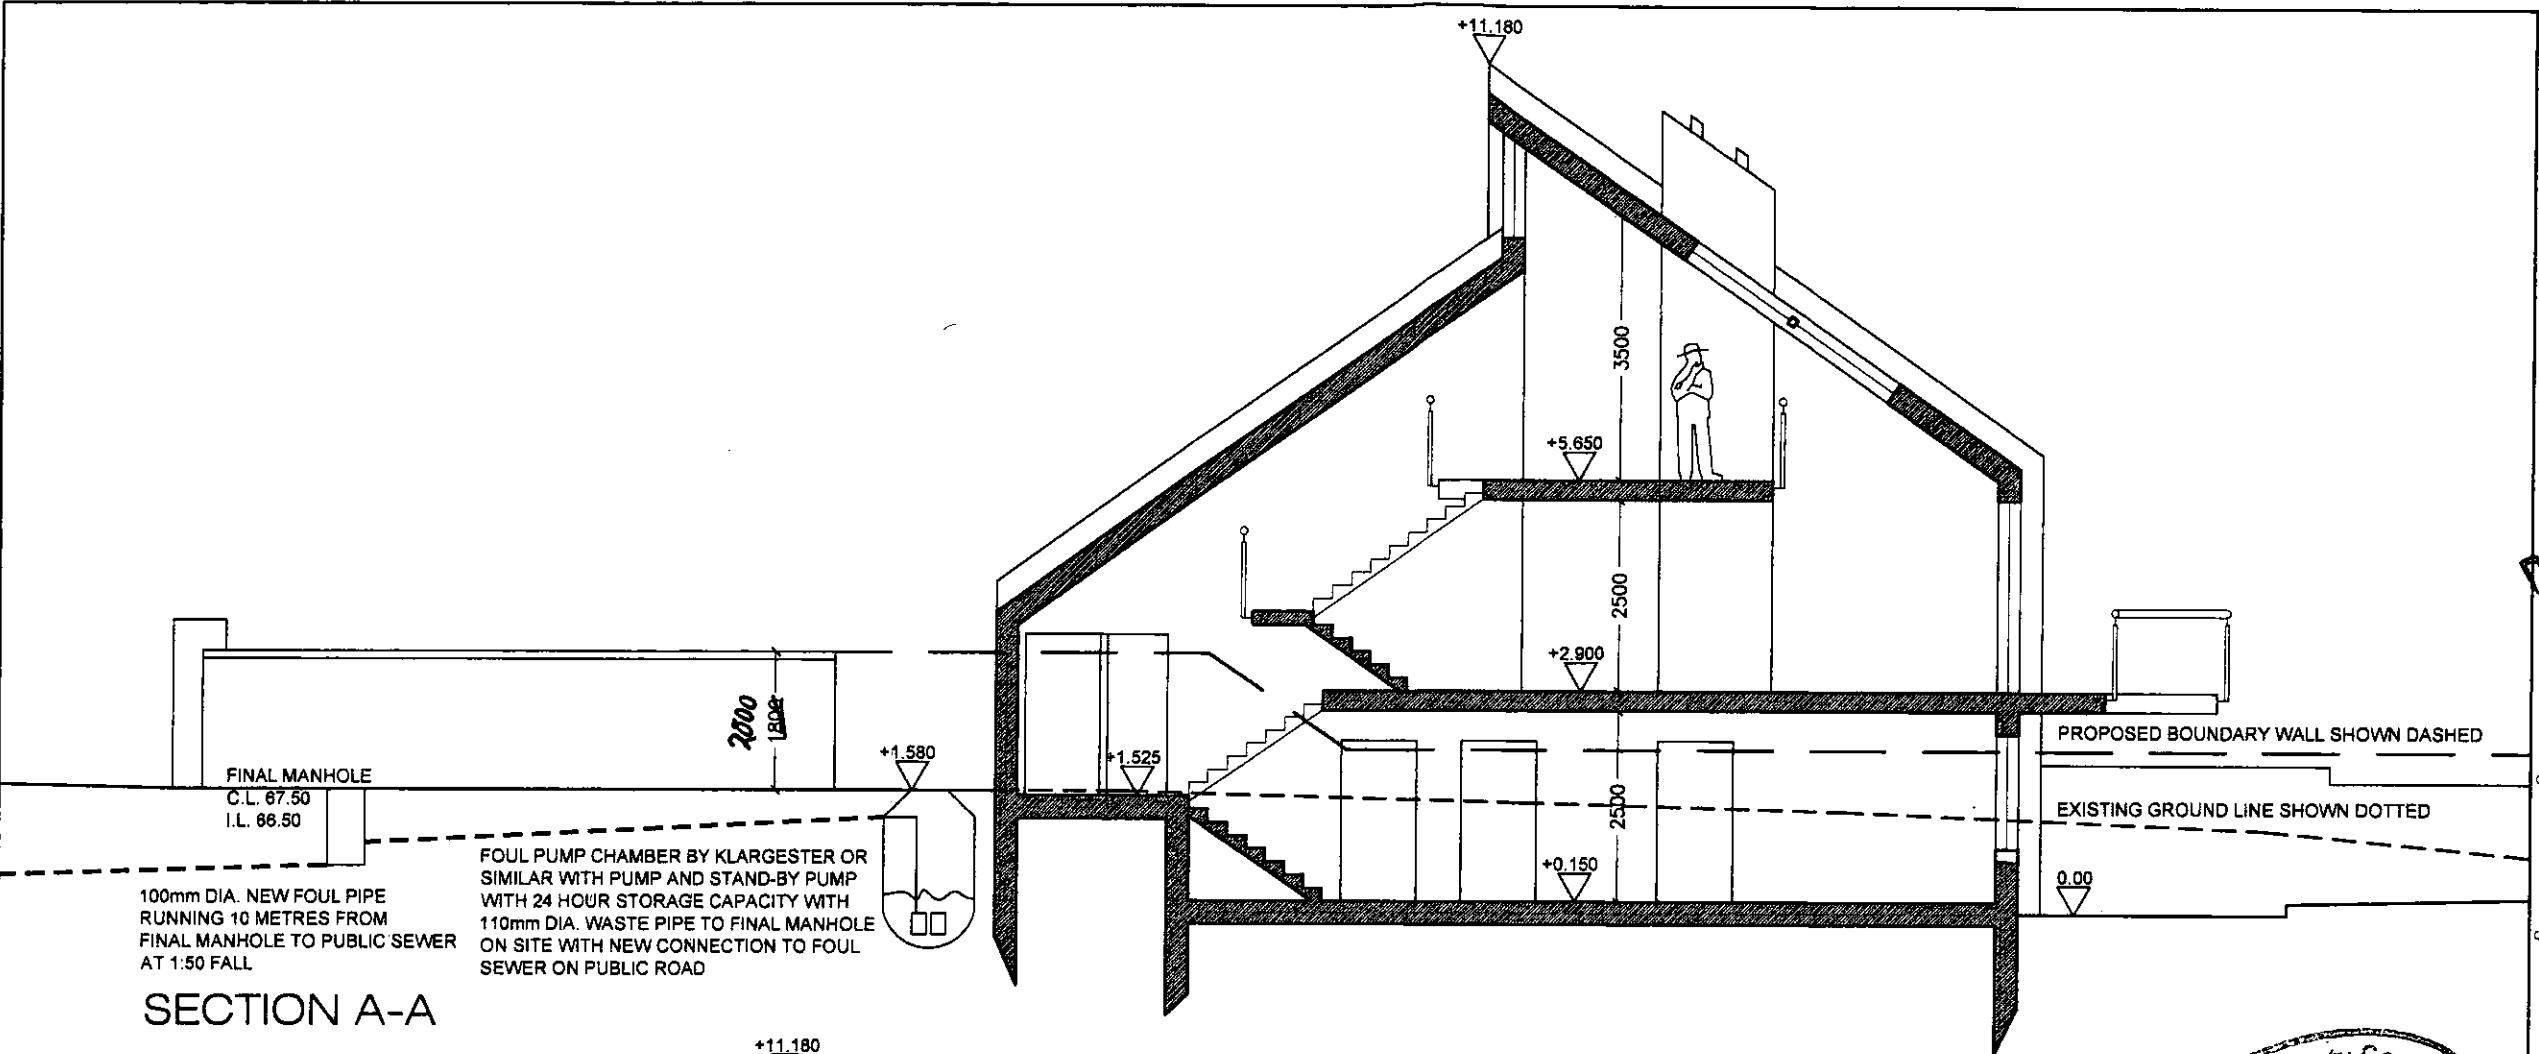


SECTION A-A

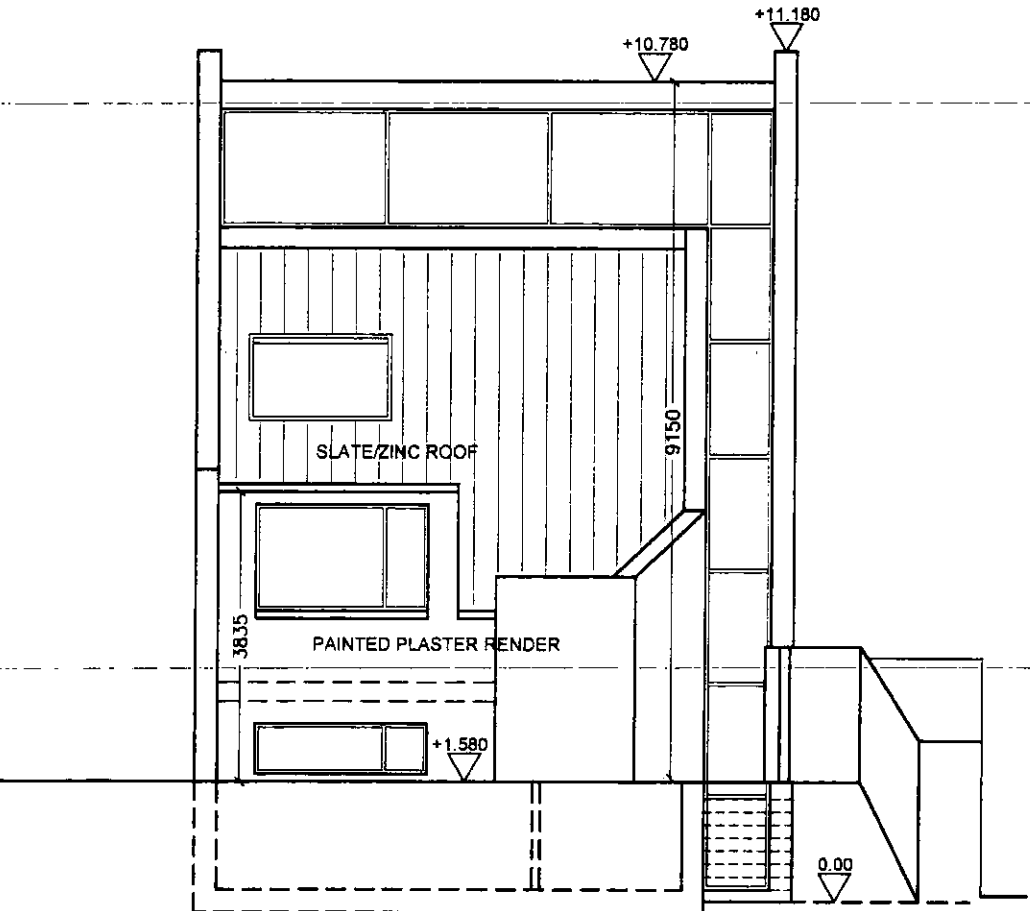


SOUTH ELEVATION (without front boundary wall)

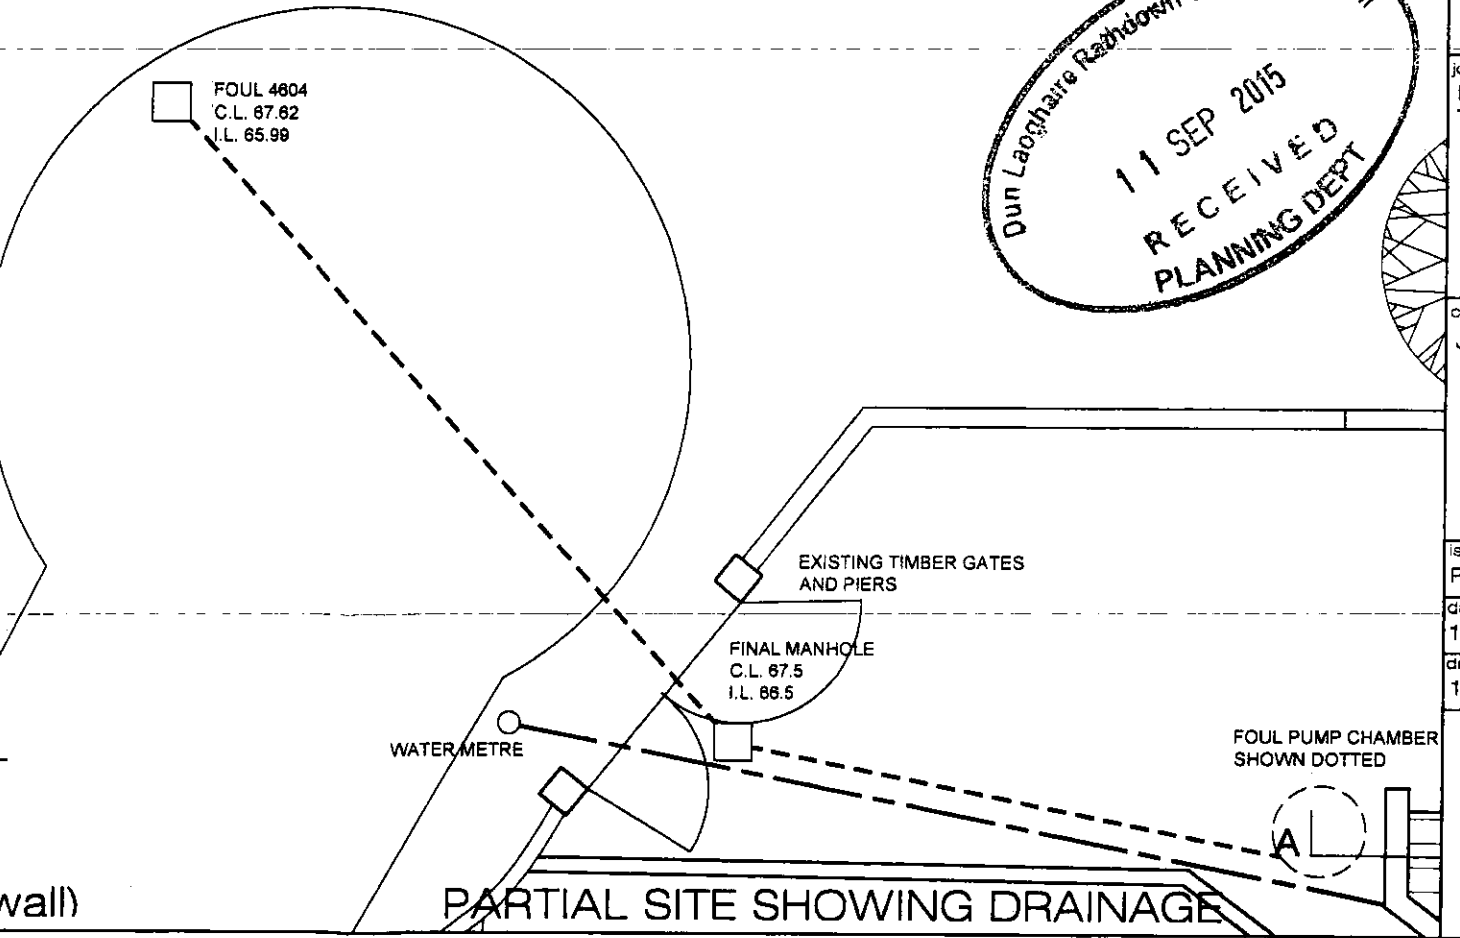


PARTIAL SITE SHOWING DRAINAGE

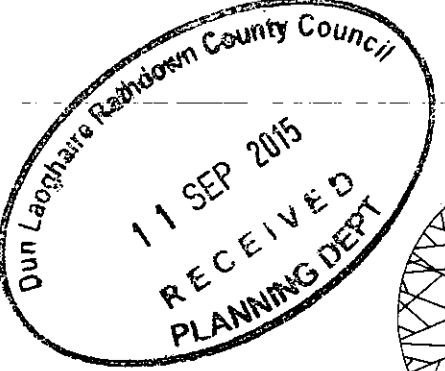


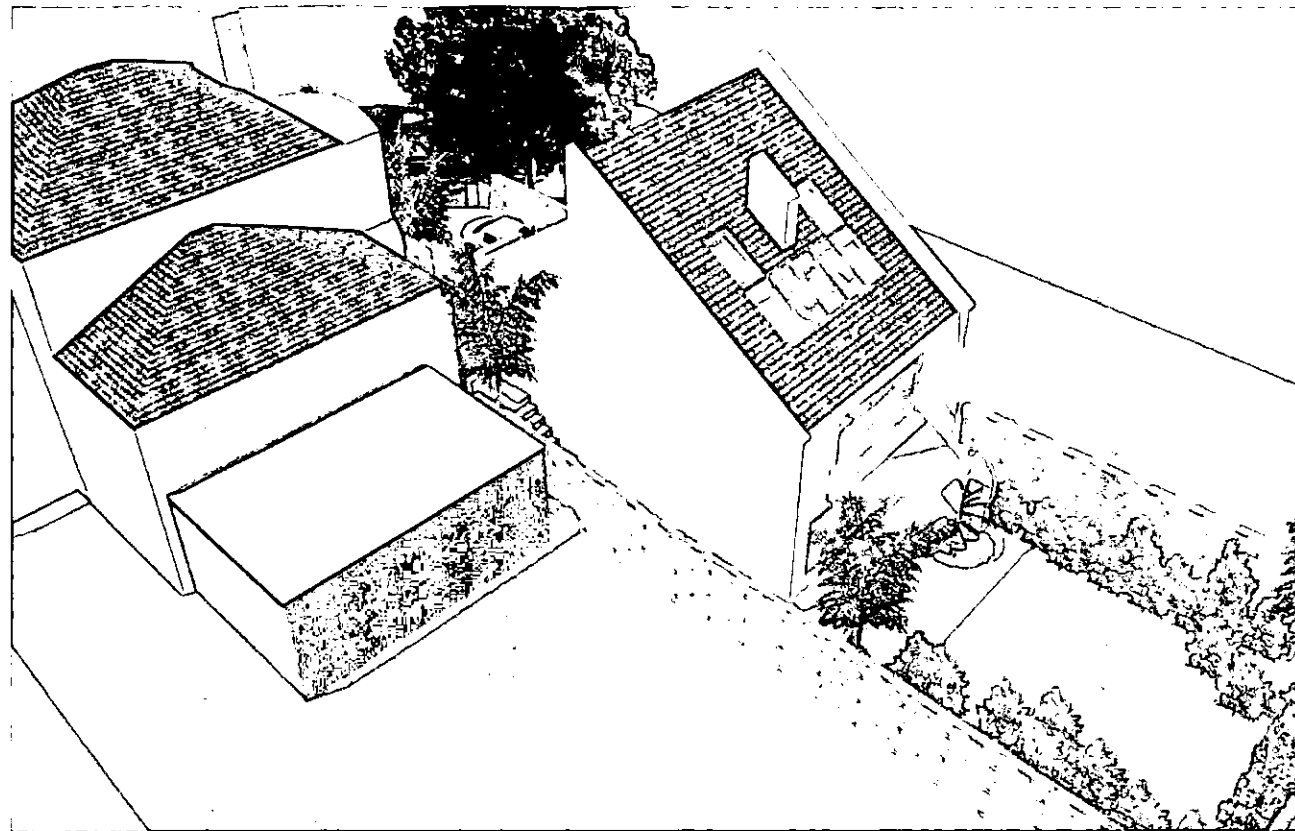


VIEW FROM EAST

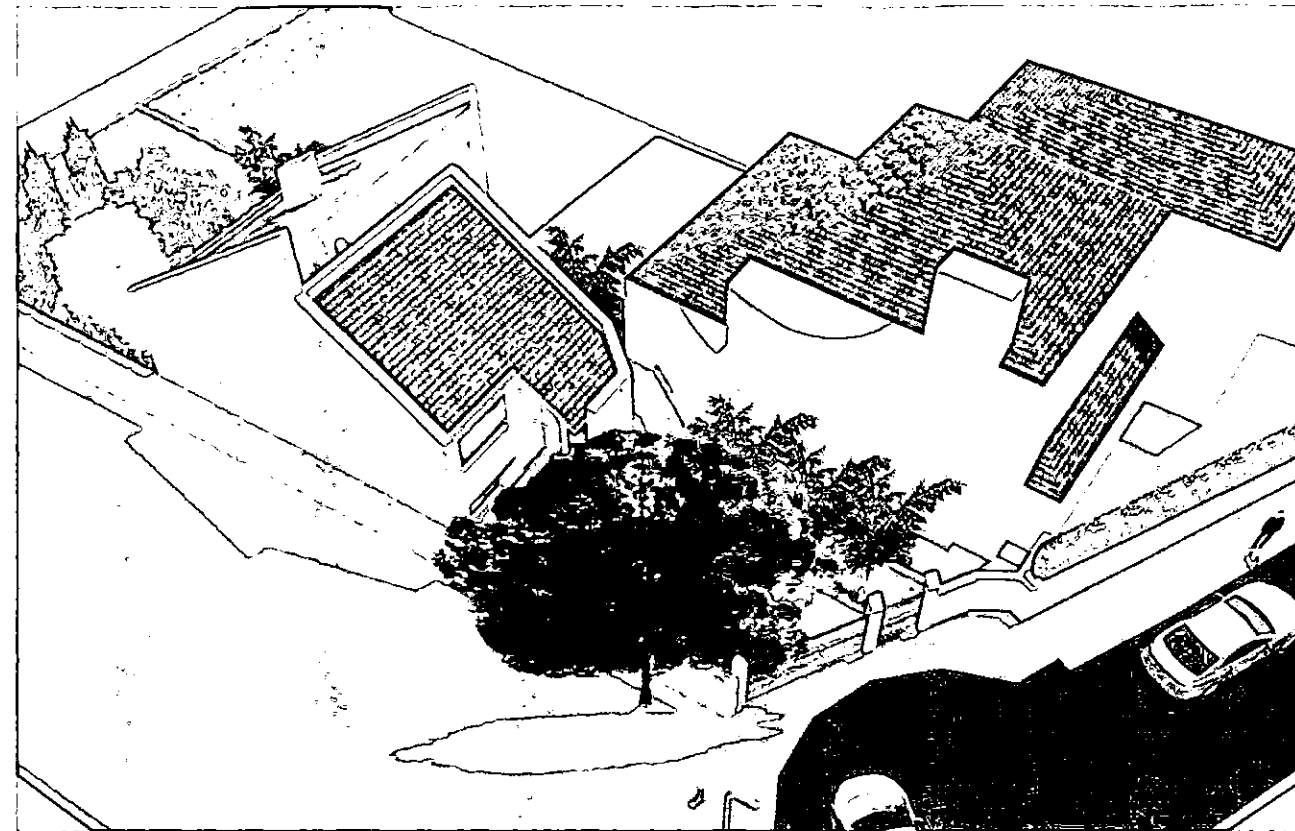

VIEW FROM WEST

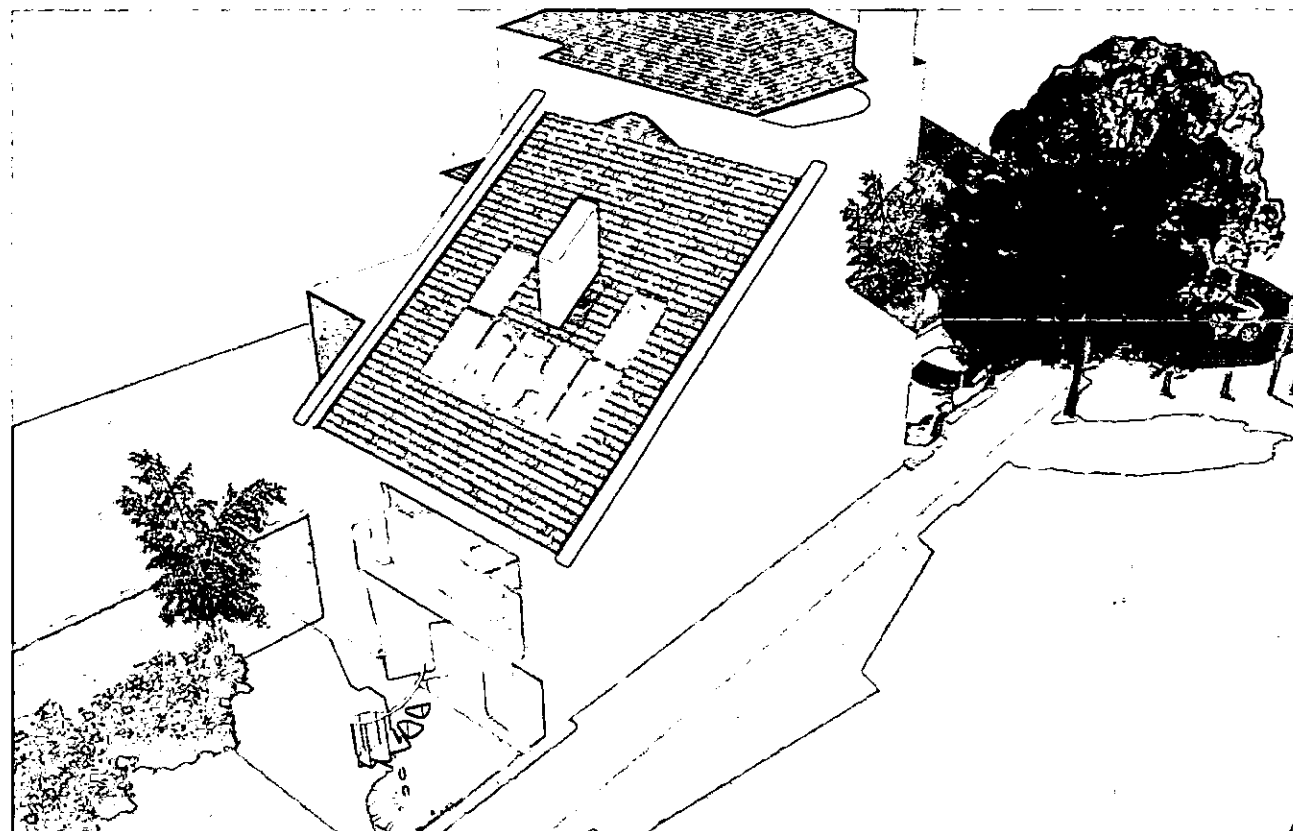

VIEW FROM NORTH

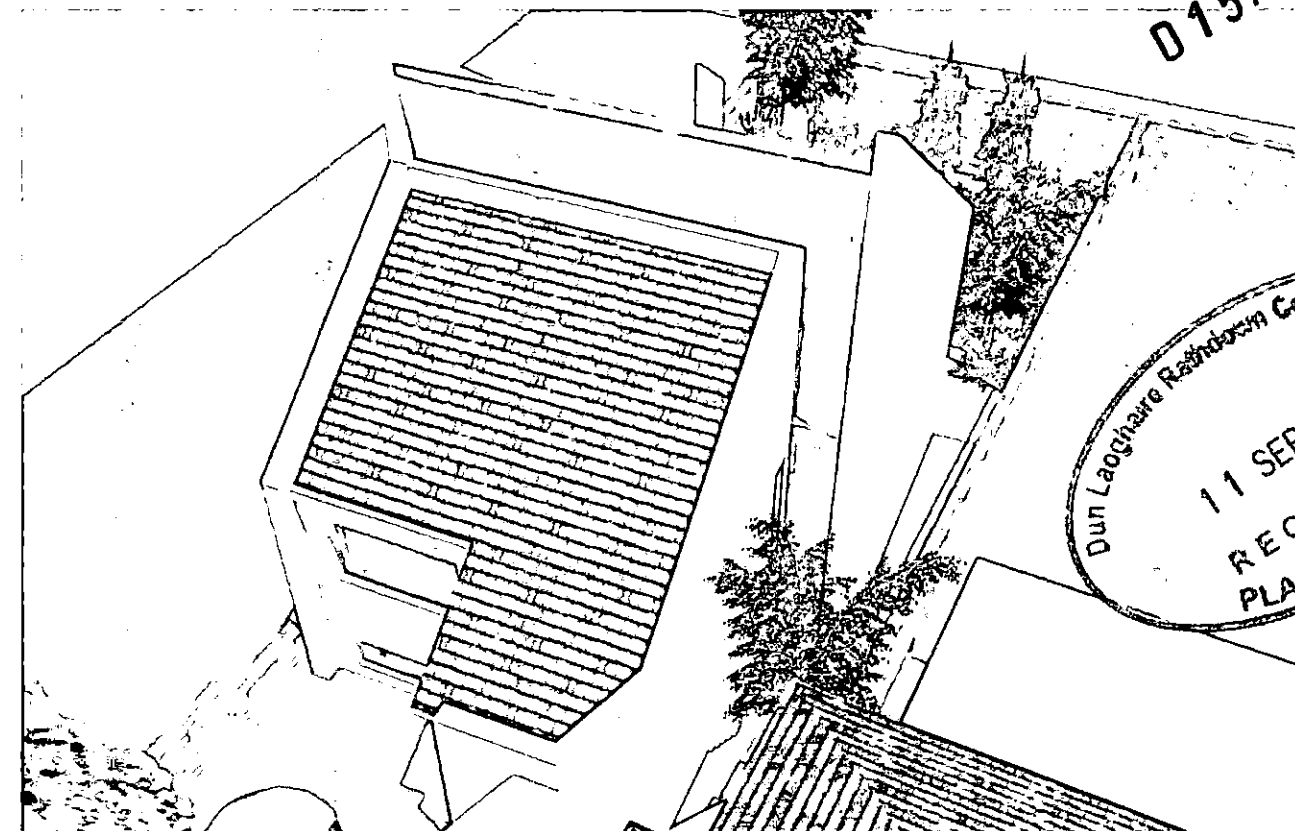


VIEW FROM SOUTH


Proposed house at 15 Trees Avenue, Stillorgan

Paul O'Toole Architects August 2015


015A / 058 2

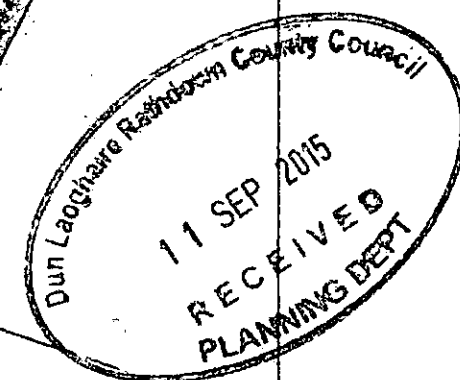

Proposed house at 15 Trees Avenue, Stillorgan

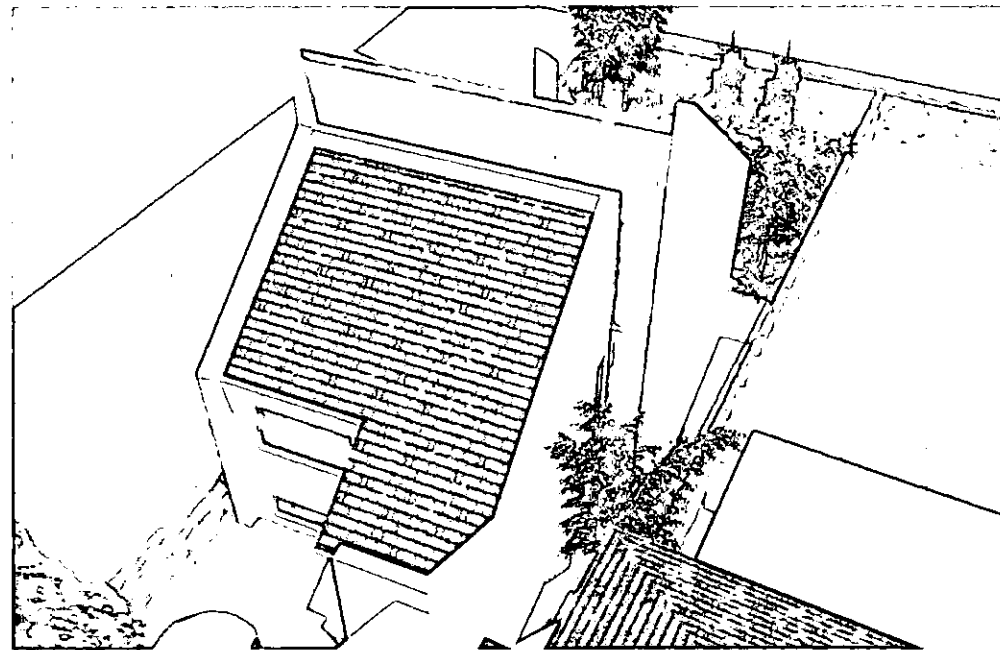

For Dr. John McMahon

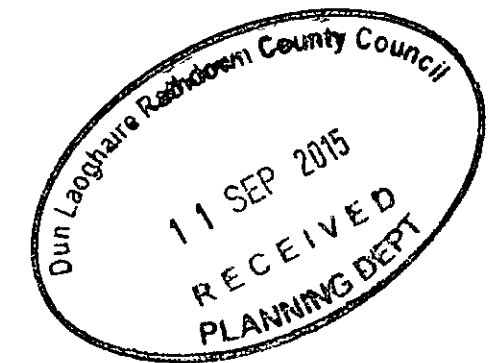

D15A / 0582

Paul O'Toole Architects

August 2015