
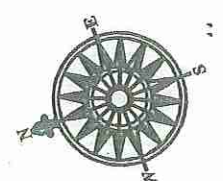


This drawing is for planning permission purposes only and shall be used for no other purpose without the prior consent of David Gregory Design, Sunnybank, Kilpedder, Co. Wicklow.

Do not scale off this drawing. All dimensions to be verified on-site by main contractor before the commencement of works. Report all discrepancies to the Architect/Engineer immediately. This drawing to be read in conjunction with all related Architects and/or Engineers drawings and other relevant information

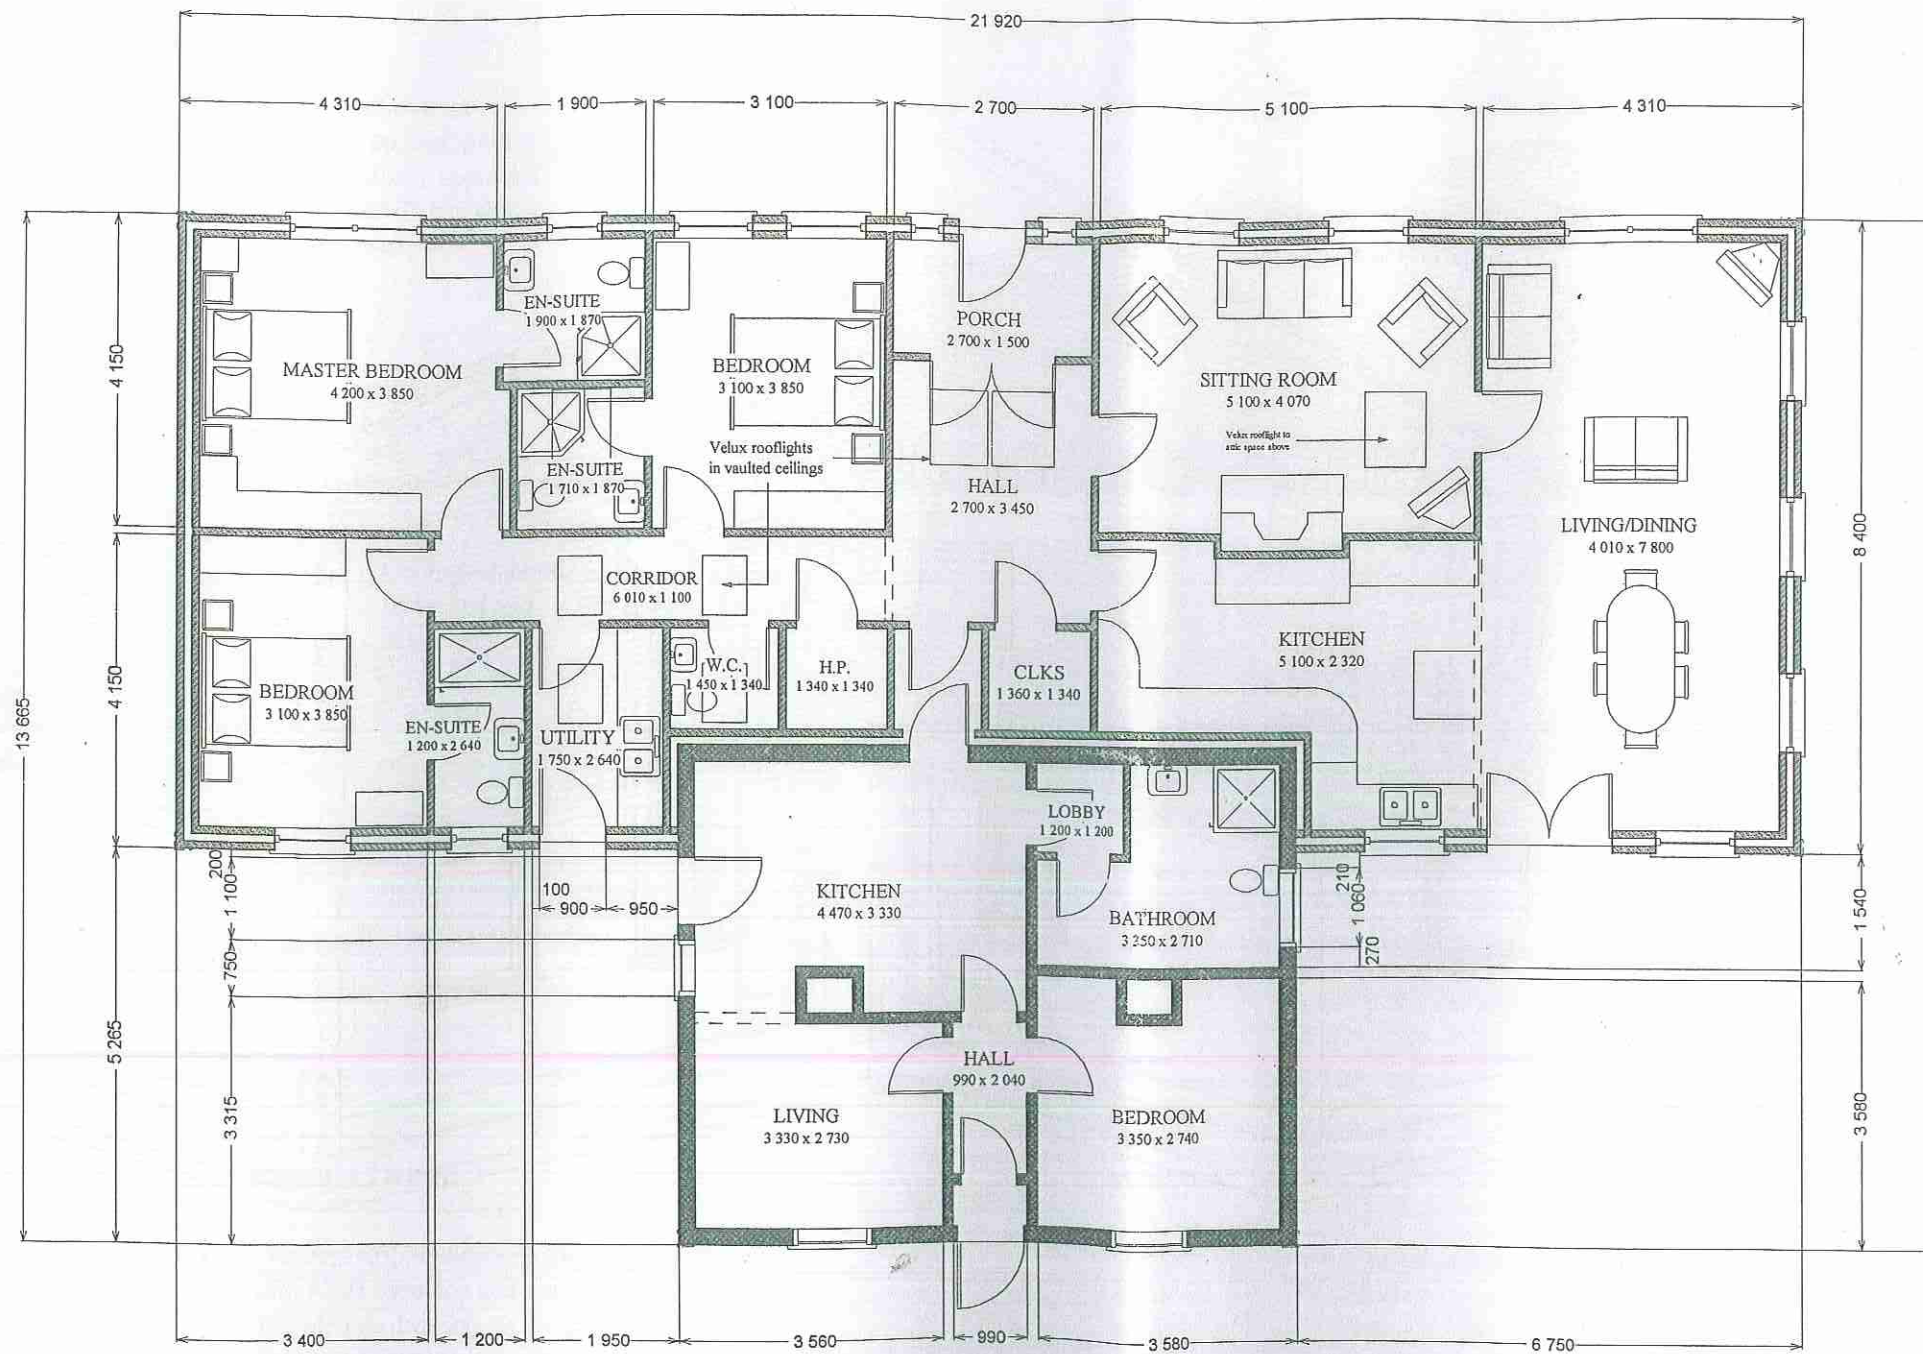

DIMENSION PLAN

**DAVID GREGORY DESIGN**  
 Engineering & Planning Consultants,  
 Sunnybank, Kilpedder, Co. Wicklow.  
 Tel.: 0876791541, Fax.: 01 - 2865431  
 Scale: 1 : 100 Drg. No.: A4