


E. Spellman & Associates
 Planning & Design Consultants
 Pigeon's Street, Loughrea, Co. Galway
 Ph: (091) 841271 Fax: (091) 841403
 Ordnance Survey Ireland Licence No.
 AR 00488074

VELOCITY
 N
 23 DEC 2004 5:09
 GATEWAY CO. CO. CO.

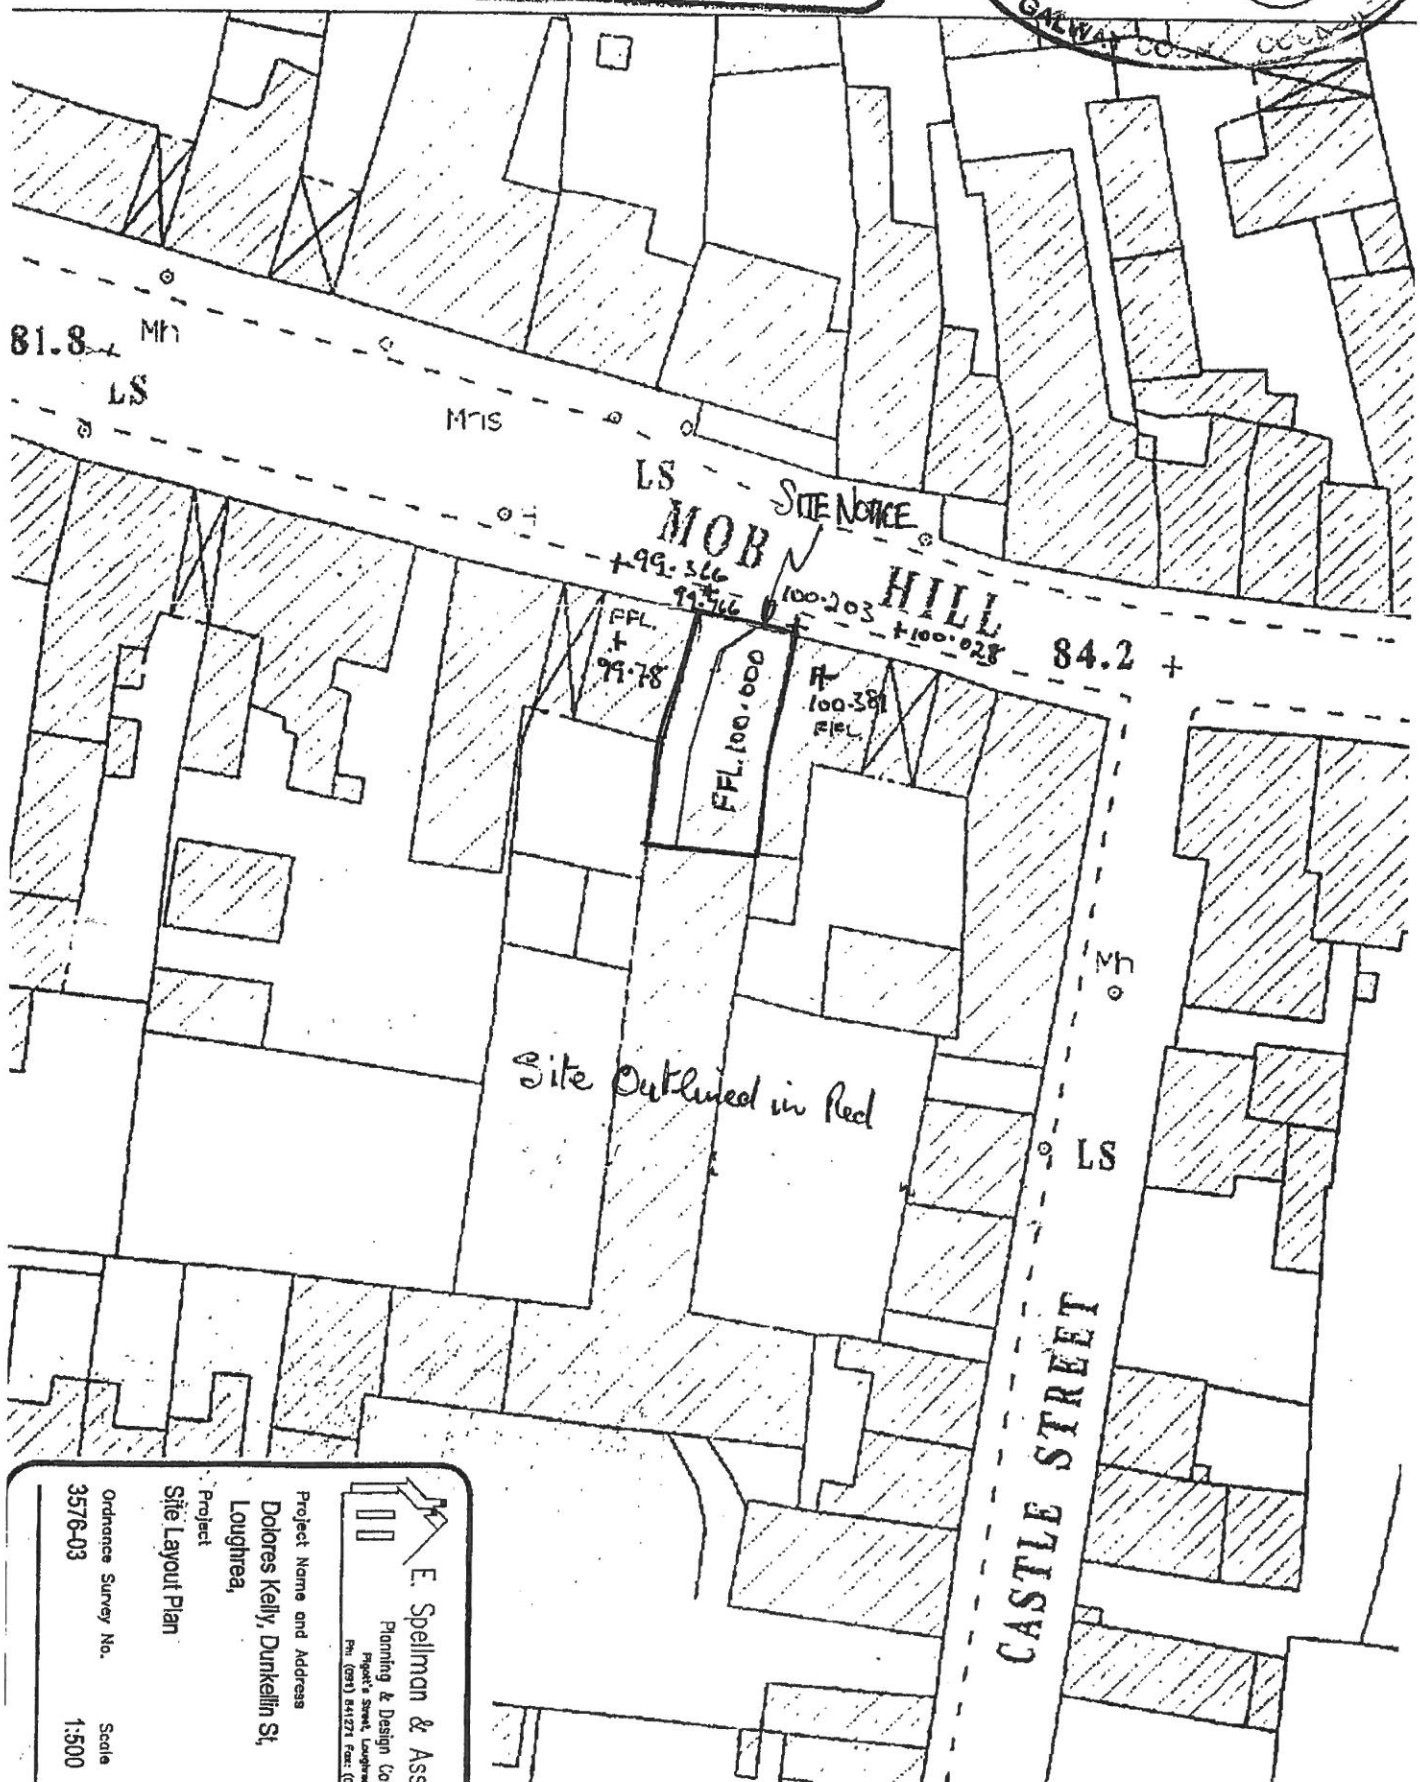

E. Spellman & Ass
 Planning & Design Coi
 Pigeon's Street, Loughrea
 Ph: (091) 841271 Fax: (0
 Project Name and Address
 Dolores Kelly, Dunkellin St,
 Loughrea,
 Project
 Site Layout Plan
 Ordnance Survey No.
 3576-03
 Scale
 1:500