


EXISTING
LANE WITH
RIGHT OF
WAY

N

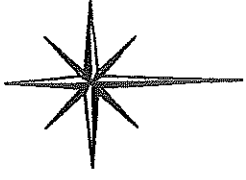

3
IONS


EXISTING
ENTRANCE

EXISTING
ENTRANCE

4
SITE LINES FOR 40 METERS ARE EXISTING
AT ENTRANCE DUE TO PERVIOUS

WOODS

PLANNING
APPLICATIONS
08-1920
06-5355

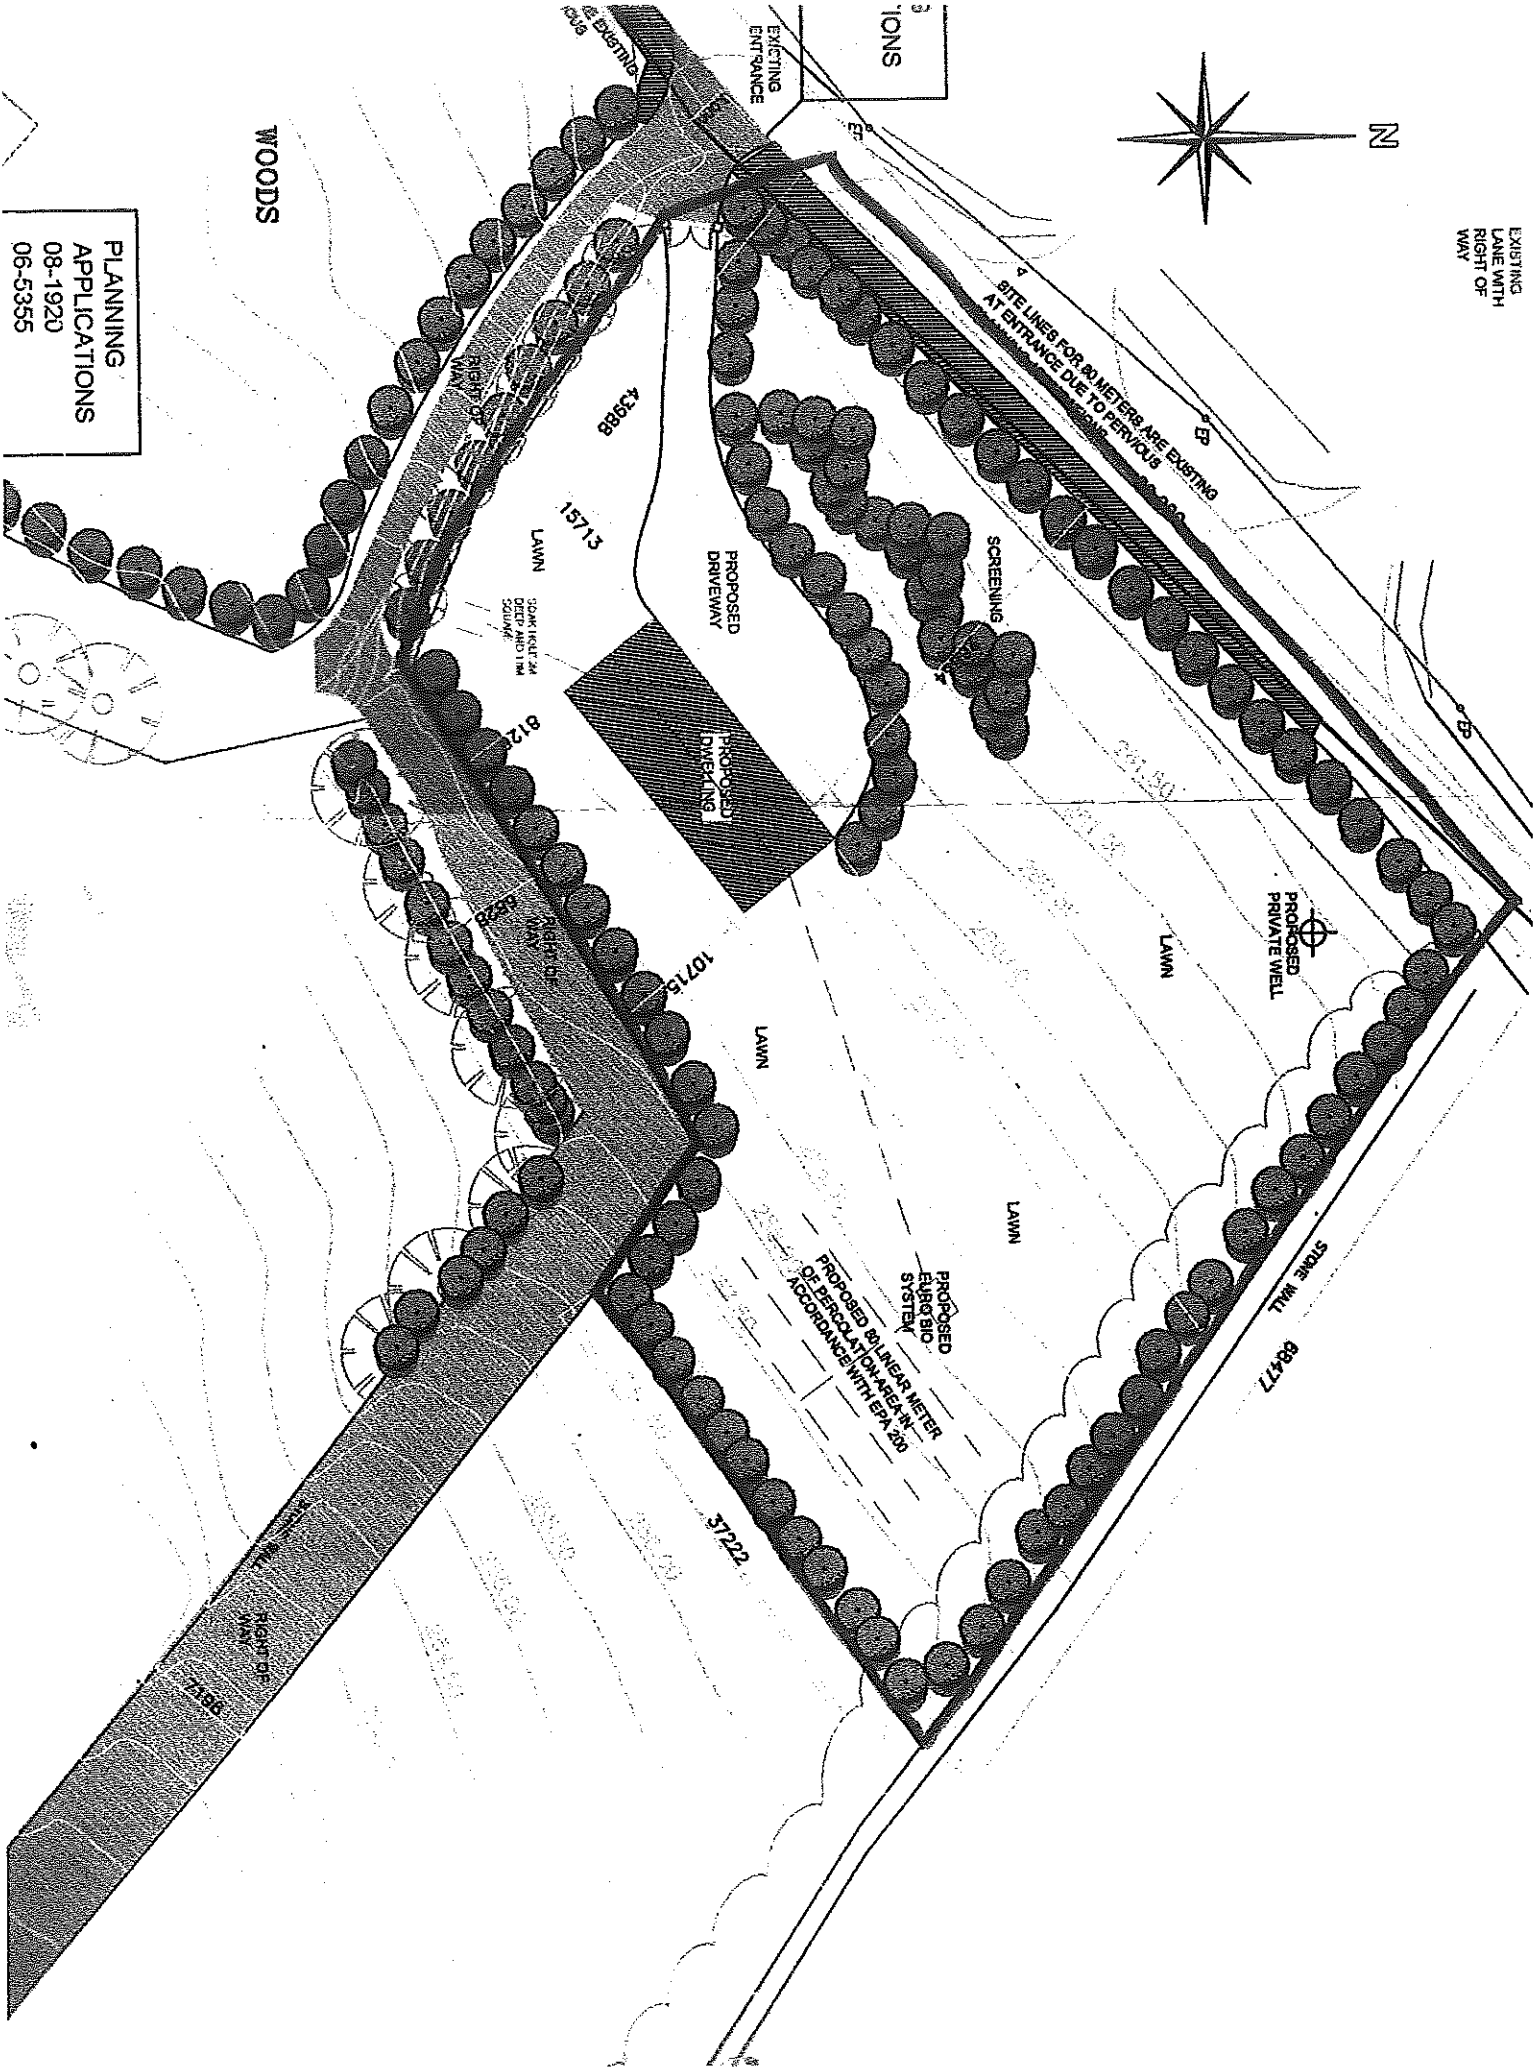

PROPOSED
PRIVATE WELL

LAWN

LAWN

LAWN

LAWN

PROPOSED
DRIVEWAY

PROPOSED
DRIVEWAY

PROPOSED 80 LINEAR METER
EARBIO SYSTEM
OF PERCOLATION ARE IN
ACCORDANCE WITH EPA 200

STONE WALL
68477

37222

10713

812

15713

43988

68477

REV: [unclear] DATE: [unclear] BY: [unclear] CHECKED: [unclear] APPROVED: [unclear]